






Site B - Barn 8 & 10 - North Elevation
1 : 100

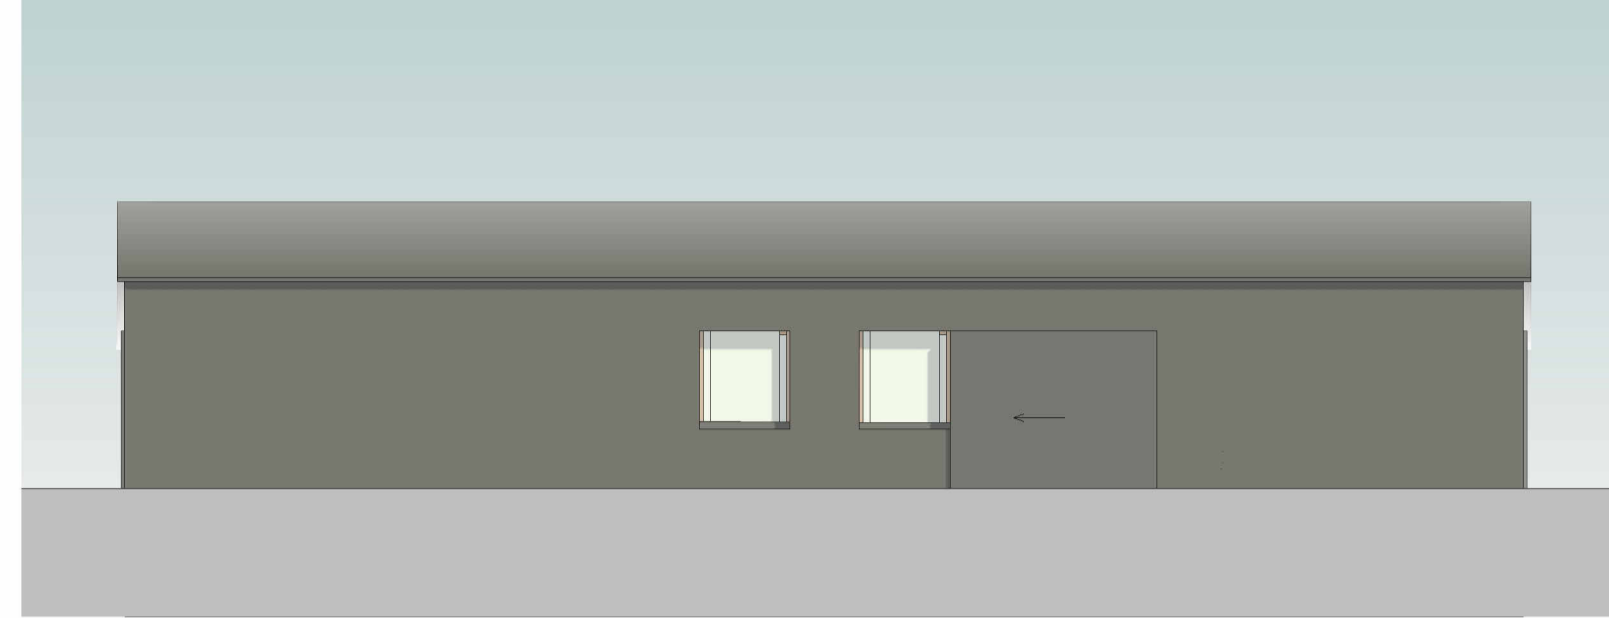


Site B - Barn 8 & 10 - East Elevation
1 : 100

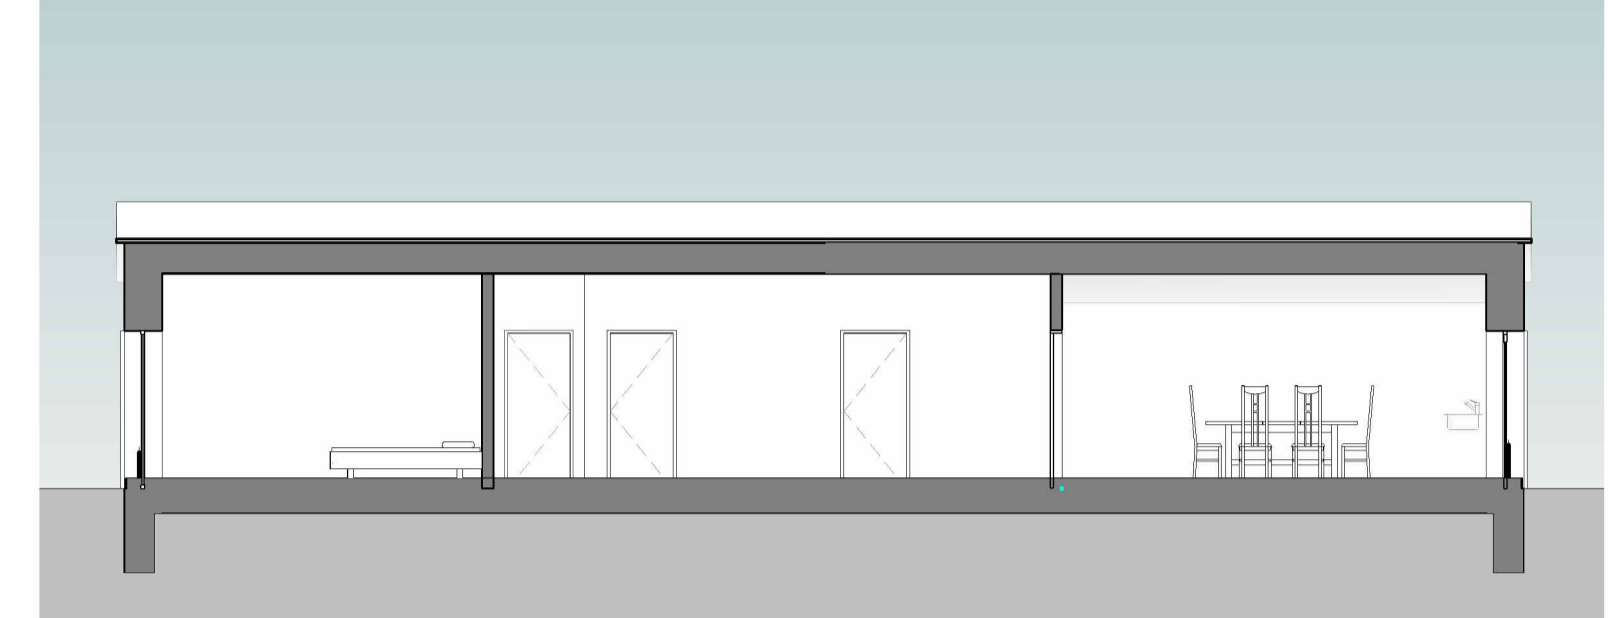


Site B - Barn 8 & 10 - Section A-A
1 : 100

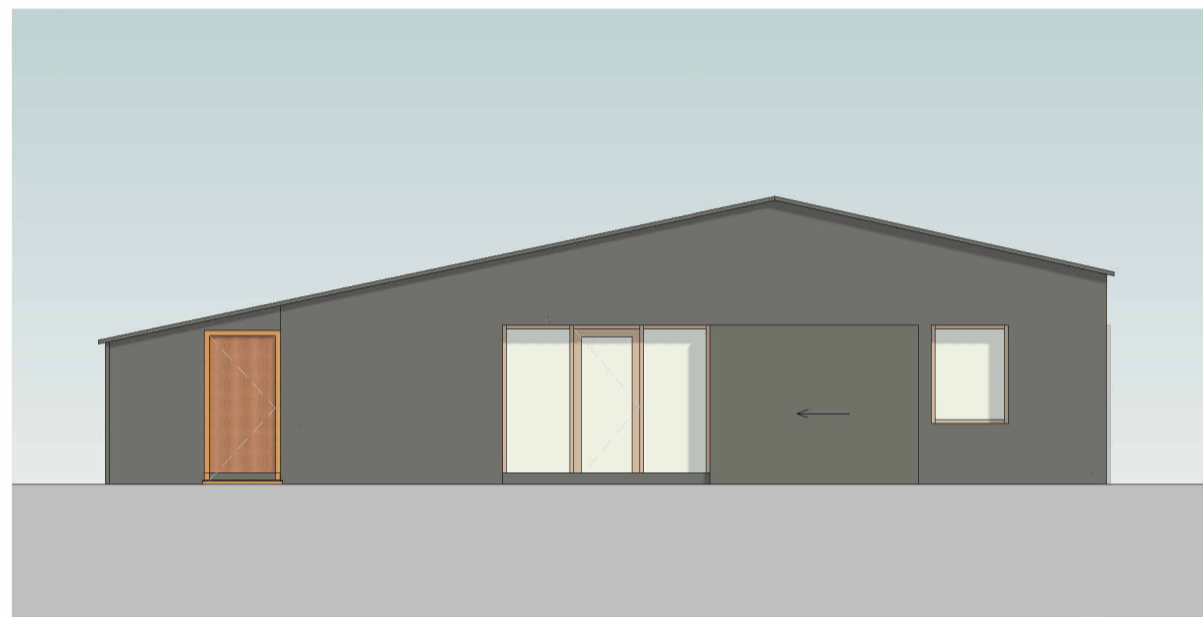


Site B - Barn 8 & 10 - South Elevation
1 : 100

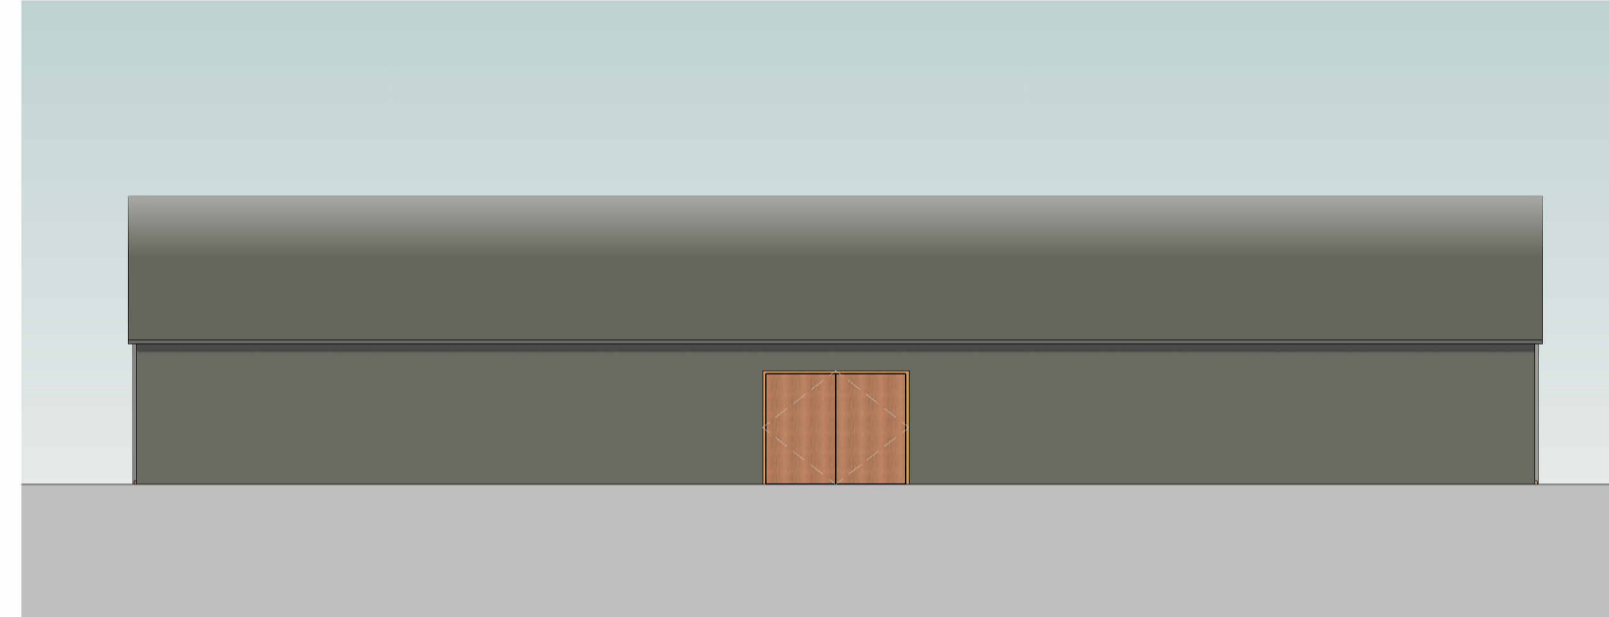


Site B - Barn 8 & 10 - West Elevation
1 : 100

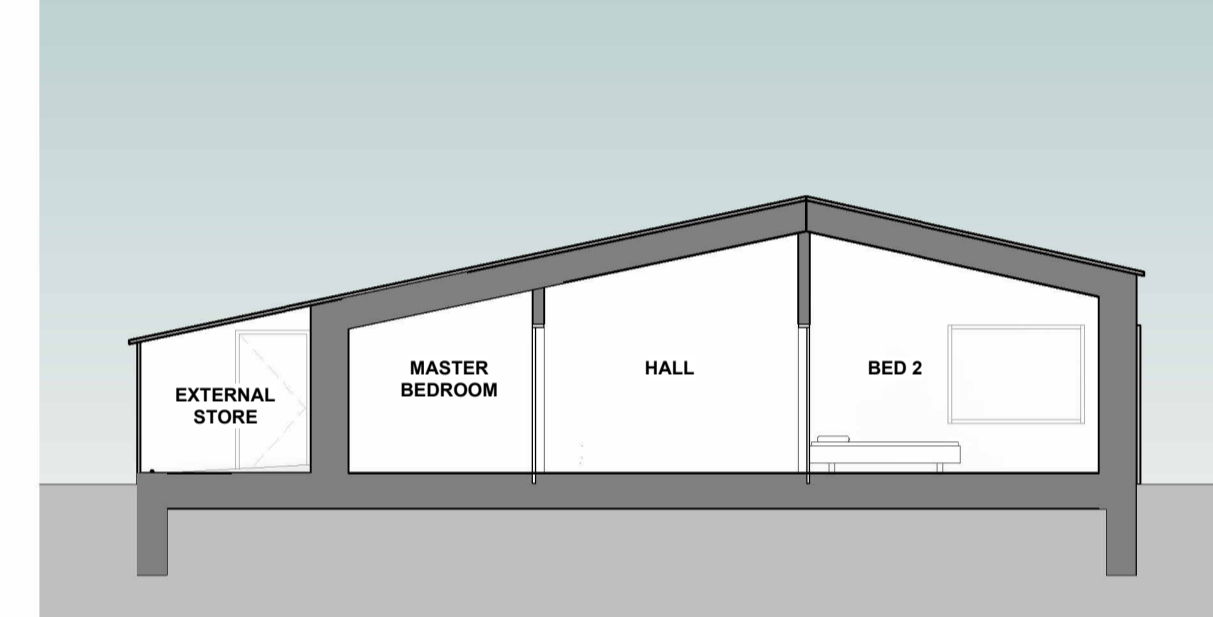

Site B - Barn 8 & 10 - Section B-B
1 : 100


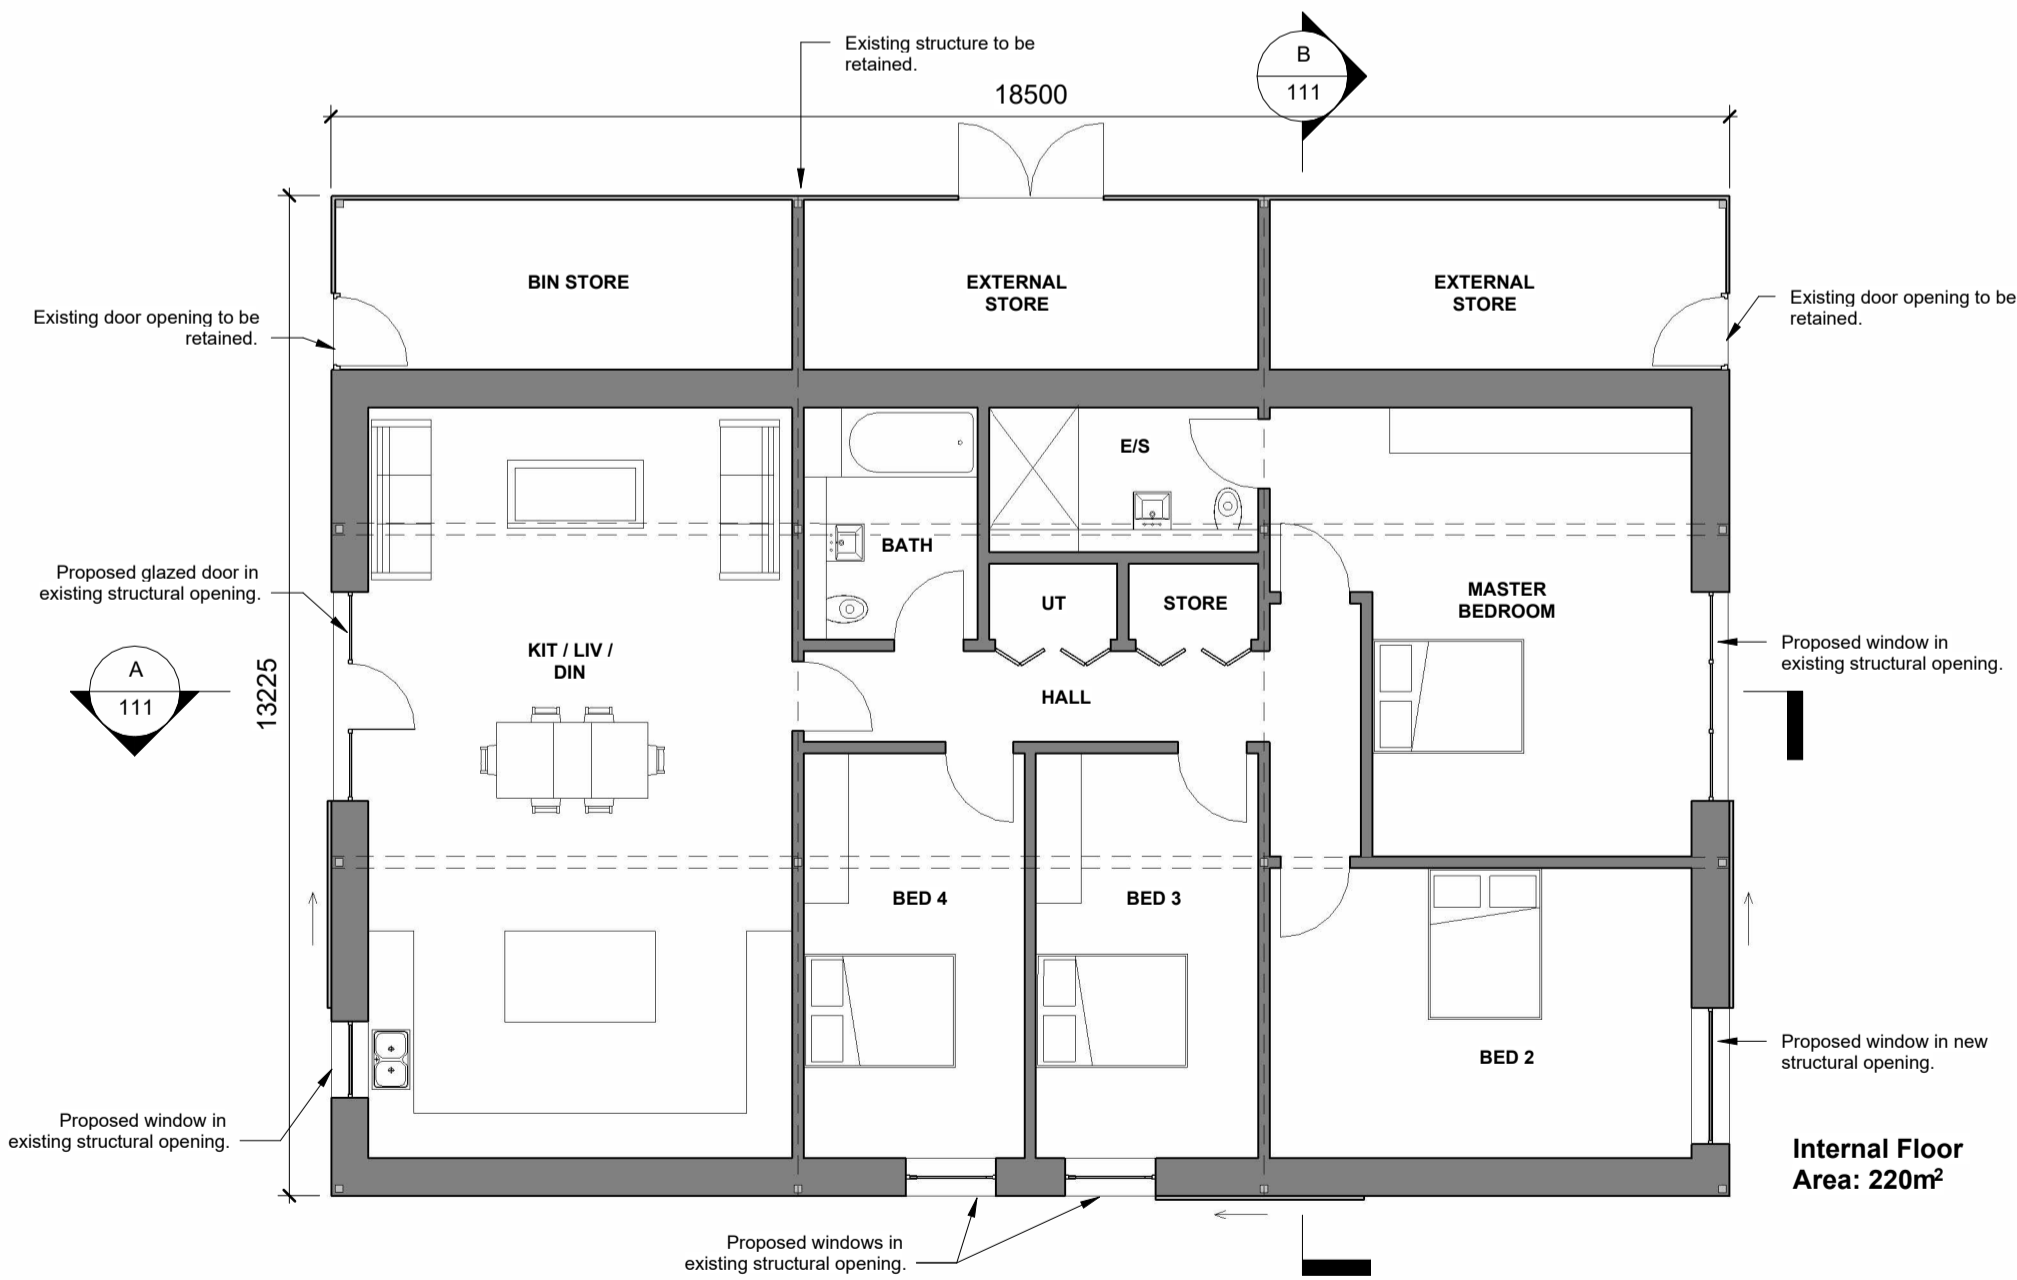


Site B - Barn 8 & 10 - Ground Floor Plan
1 : 100

 

Site B - Barn 8 & 10 - Roof Plan
1 : 100

Barn 8 - Internal Floor Area: 225m²
Barn 10 - Internal Floor Area: 225m²
Total Internal Floor Area: 450m²

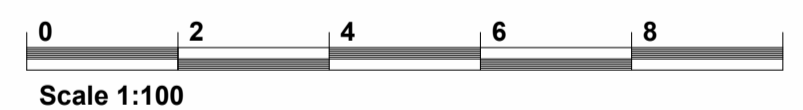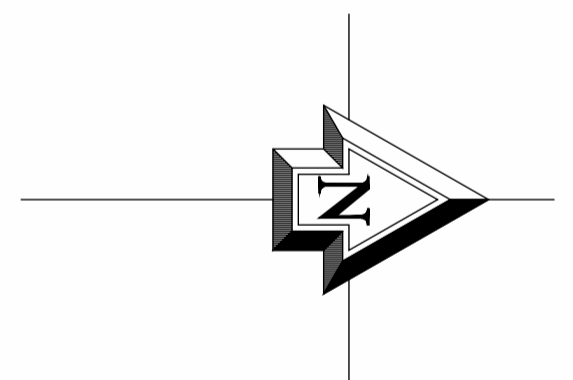

REV	DATE	DRWN	CHKD	REVISION DETAILS
B	08/03/2024	JY	RARW	Planning resubmission
A	17/11/23	JY	RARW	Planning Issue
P2	03/11/23	HB	ARW	Amended Internal Layout
P1	01/08/23	HB	ARW	PRELIMINARY ISSUE

PROJECT TITLE
Conversion of redundant agricultural buildings into flexible commercial use at Tremayne Farm, Cornwall, TR14 9NB

CLIENT
Stonegate Farmers Ltd.

DRAWING TITLE
© Harrison & Pitt Architects Ltd

SITE B - BARN 8 & 10
As Proposed Floor Plan, Elevations & Sections

DRAWING STATUS
PLANNING

DRAWING No. **2358 - 111** REVISION **B** SCALE: 1 : 100 @ A1 DATE: August 2023 DRAWN: HB CHCKD: ARW

HPA CHARTERED ARCHITECTS
29 CASTLE HILL, LANCASTER LA1 1YN
01524 32479
hpa@hpa.ltd
www.hpa.ltd

DO NOT SCALE FOR CONSTRUCTION PURPOSES