




Site B - Barn 8 & 10 - North Elevation
1 : 100

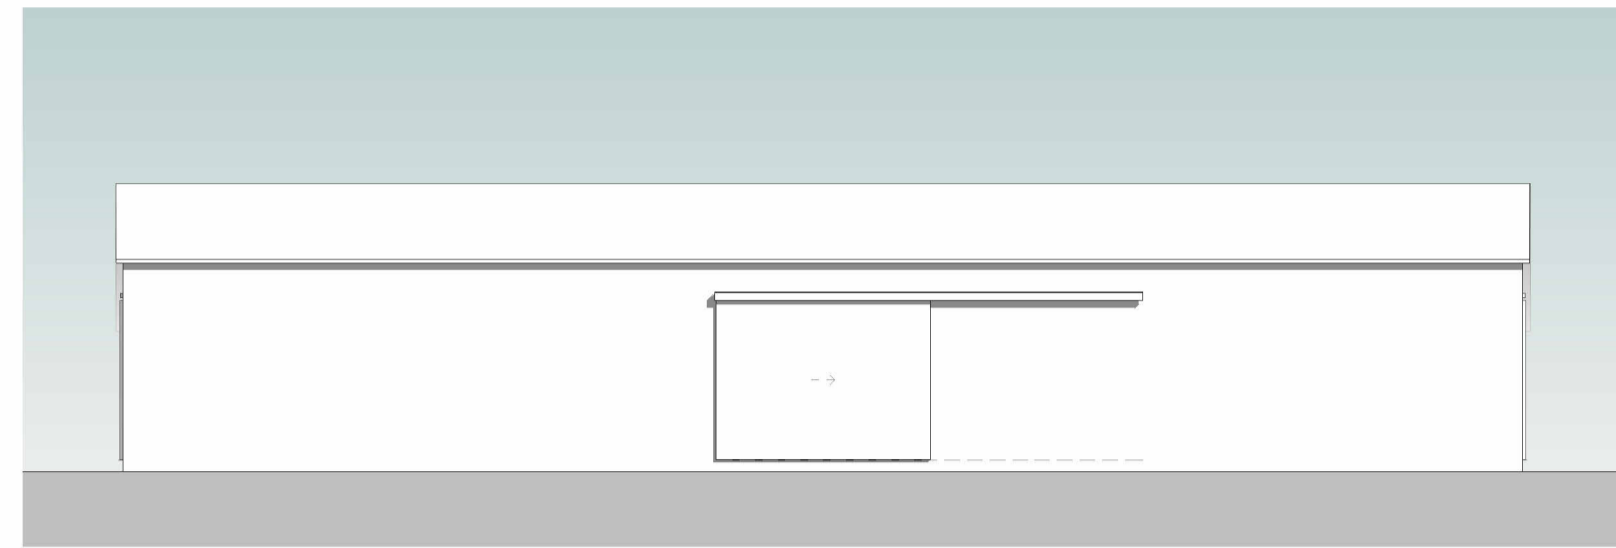

Site B - Barn 8 & 10 - East Elevation
1 : 100

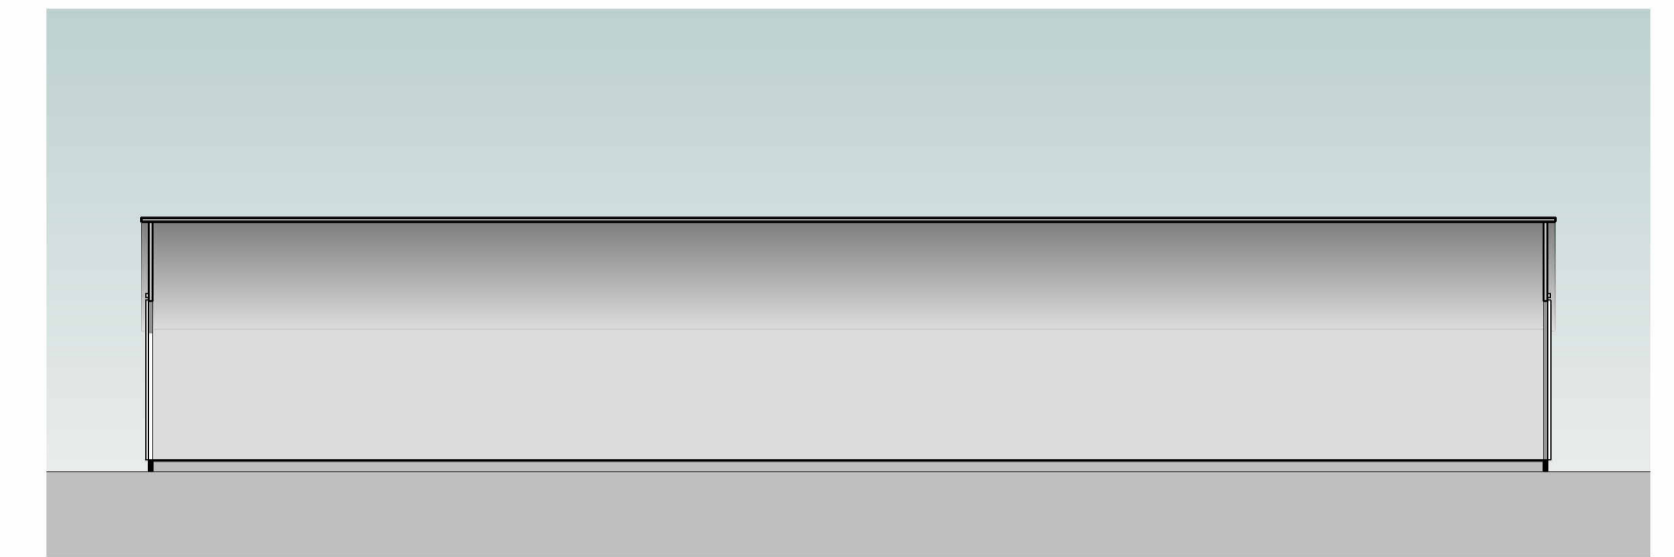


Site B - Barn 8 & 10 - Section A-A
1 : 100

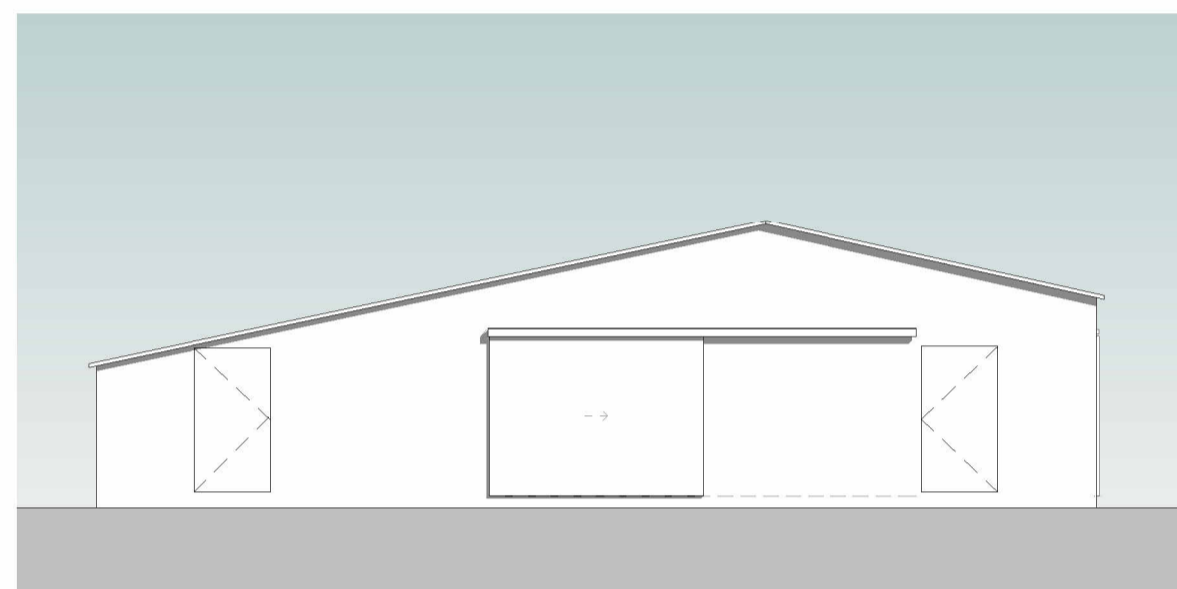


Site B - Barn 8 & 10 - South Elevation
1 : 100





Site B - Barn 8 & 10 - West Elevation
1 : 100

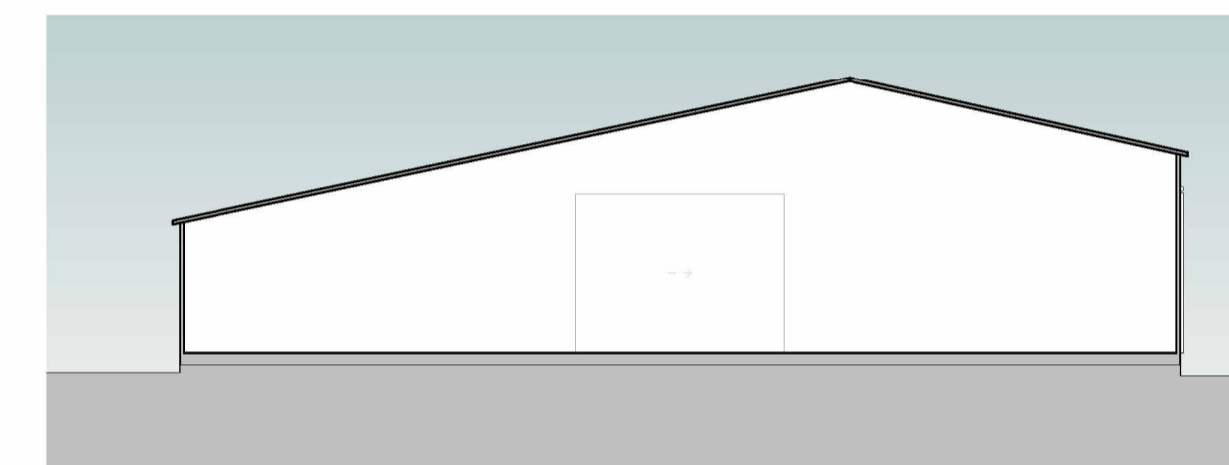

Site B - Barn 8 & 10 - Section B-B
1 : 100

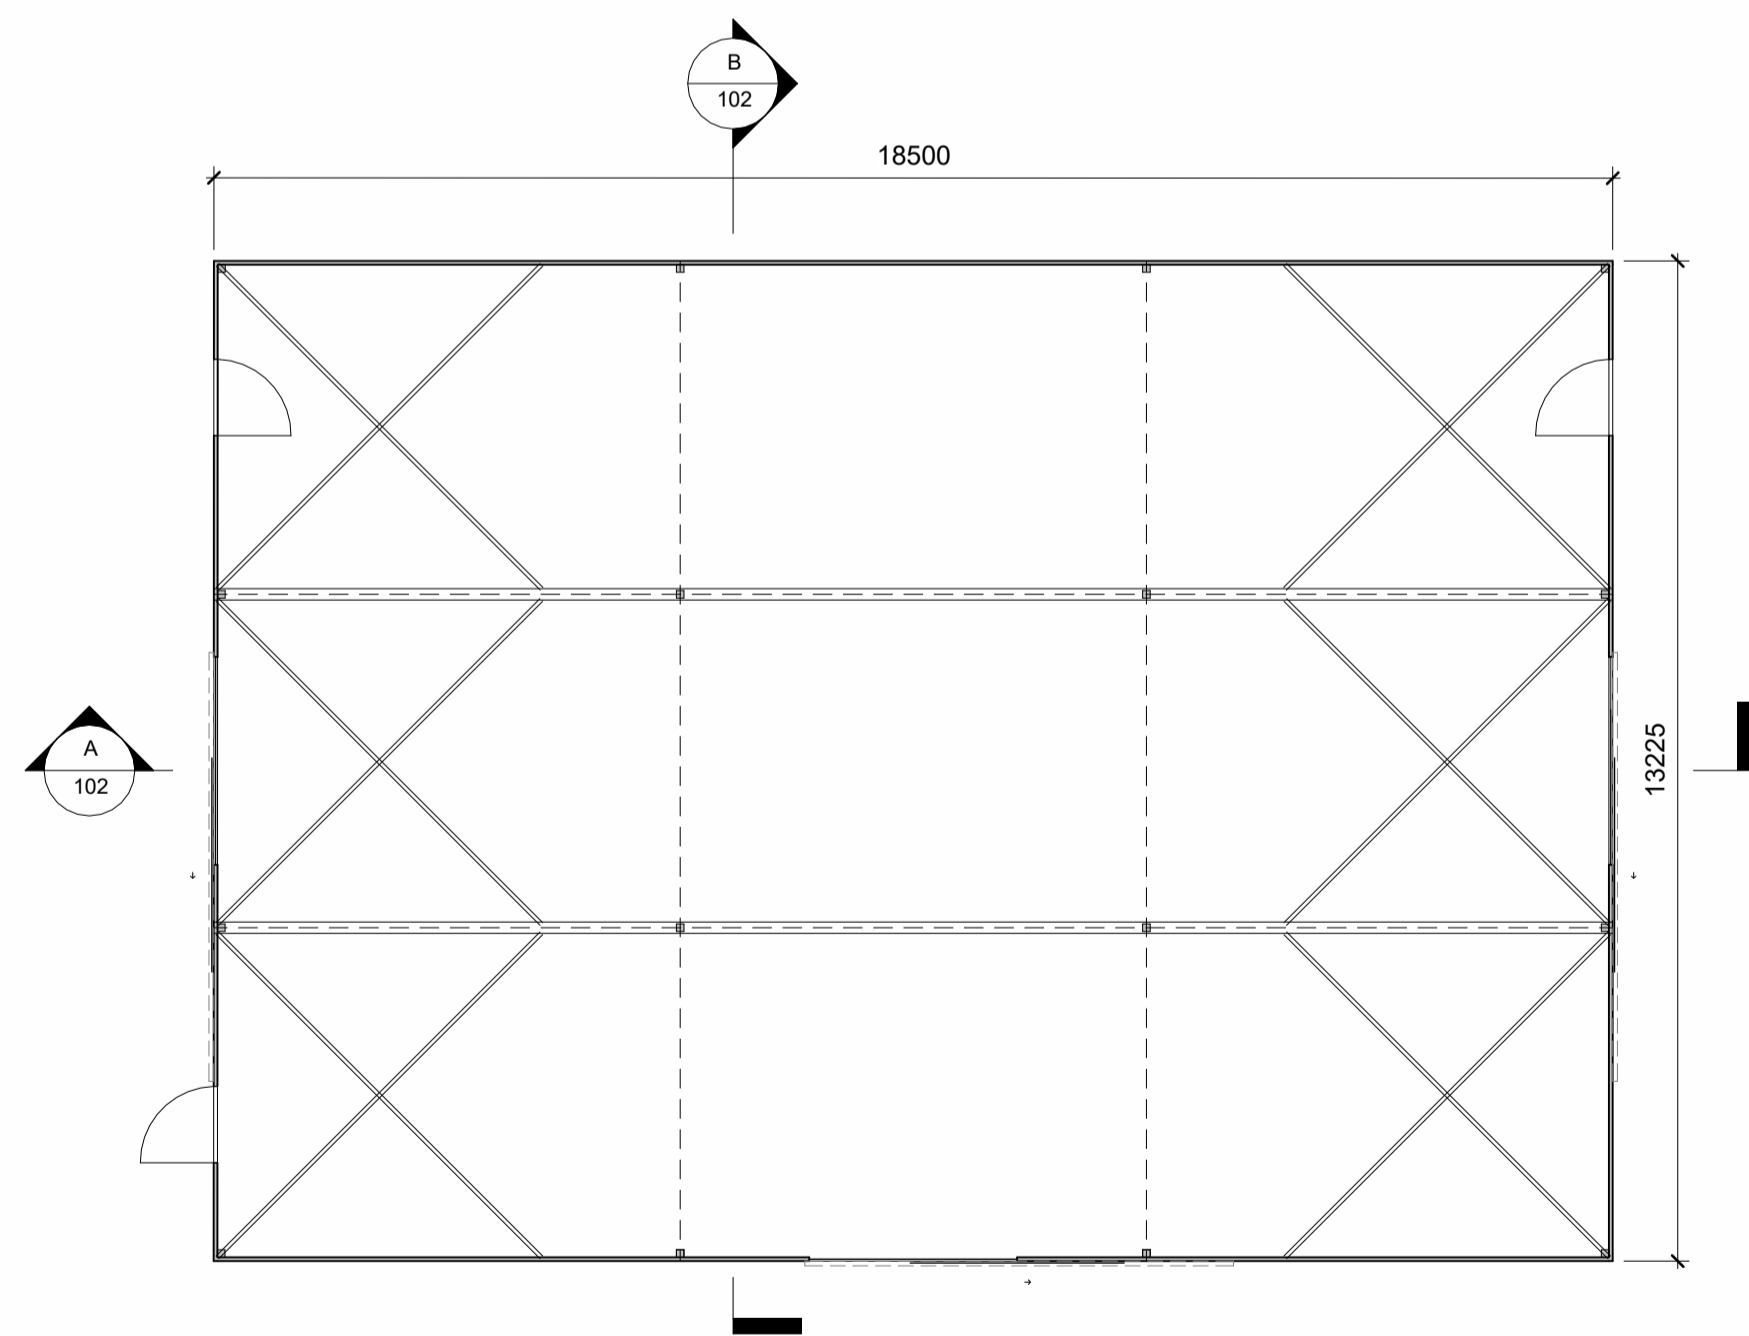

Site B - Barn 8 & 10 - Ground Floor Plan
1 : 100

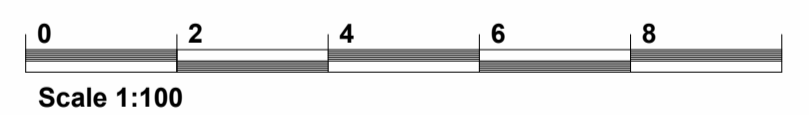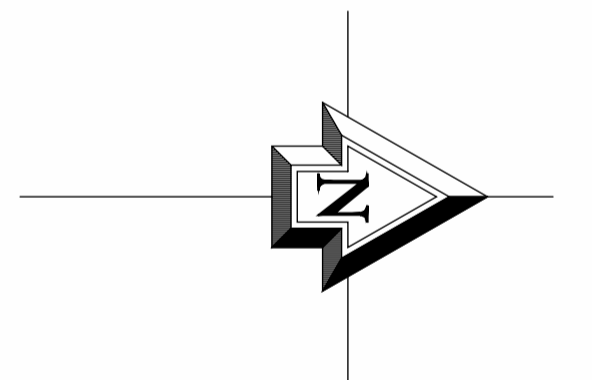

REV	DATE	DRWN	CHKD	REVISION DETAILS
A	29/11/23	AB	ARW	Planning Issue
F2	03/11/23	HB	ARW	Amended Eaves Height
P1	01/08/23	HB	ARW	PRELIMINARY ISSUE

PROJECT TITLE
Class Q Application for Conversion of Existing Residential & leisure use at Tremayne Farm, Cornwall, TR14 9NB

CLIENT
Stonegate Farmers Ltd.

DRAWING TITLE
© Harrison & Pitt Architects Ltd

SITE B - BARN 8 & 10
As Existing Floor Plan, Elevations & Section

DRAWING STATUS	SCALE: 1 : 100 @ A1
PLANNING	DATE: August 2023
DRAWING No. 2358 - 102	REVISION A
	DRAWN: HB CHKD: ARW

HPA CHARTERED ARCHITECTS
29 CASTLE HILL, LANCASTER LA1 1YN
01524 32479
hpa@hpa.ltd
www.hpa.ltd

DO NOT SCALE FOR CONSTRUCTION PURPOSES