

Gates to rear terraces are intended for infrequent use and required for maintenance purposes only.


Proposed Ground Floor Plan

UNIT	01
SIZE SQM:	60 (GIA)
FLOOR:	Ground
BEDROOMS:	1
PERSONS:	2


UNIT	02
SIZE SQM:	63.3 (GIA)
FLOOR:	Ground + Basement
BEDROOMS:	1
PERSONS:	2

UNIT	03
SIZE SQM:	89.2
FLOOR:	Ground + Basement
BEDROOMS:	3
PERSONS:	4

UNIT	04
SIZE SQM:	58.2 (GIA)
FLOOR:	Ground
BEDROOMS:	1
PERSONS:	2

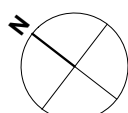

Scale 1:100 @ A3

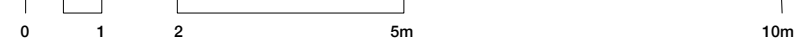

Drawing No:	329/NMA/1.01	Client:	KMP (Surrey Quays 2) LTD
Rev No:	B	Project Title:	17-21 Rotherhithe Old Rd, London SE16
Date:	February 2024	Checked:	BR/NS
Scale:	1:100	Drawn By:	MB
Author:	Planning (NMA)	Project No:	Proposed Ground Floor Plan
Revision:	OR	Tel:	+44 (0)20 739 7999
Date:	19.03.2024	Fax:	+44 (0)20 7613 1903
Revision:	A	Email:	mail@glasarchitects.co.uk
Date:	26.03.2024	Web:	www.glasarchitects.co.uk
Revision:	B	<small>All drawings are to be read in conjunction with the Bill of Materials and the specifications. The information provided is for information only and does not constitute a contract. The information is provided as a guide only and is subject to change without notice.</small>	
Date:	26.03.2024	<small>Client name revised</small>	
Revision:		<small>General revision</small>	
Date:		<small>Preliminary Issue</small>	