

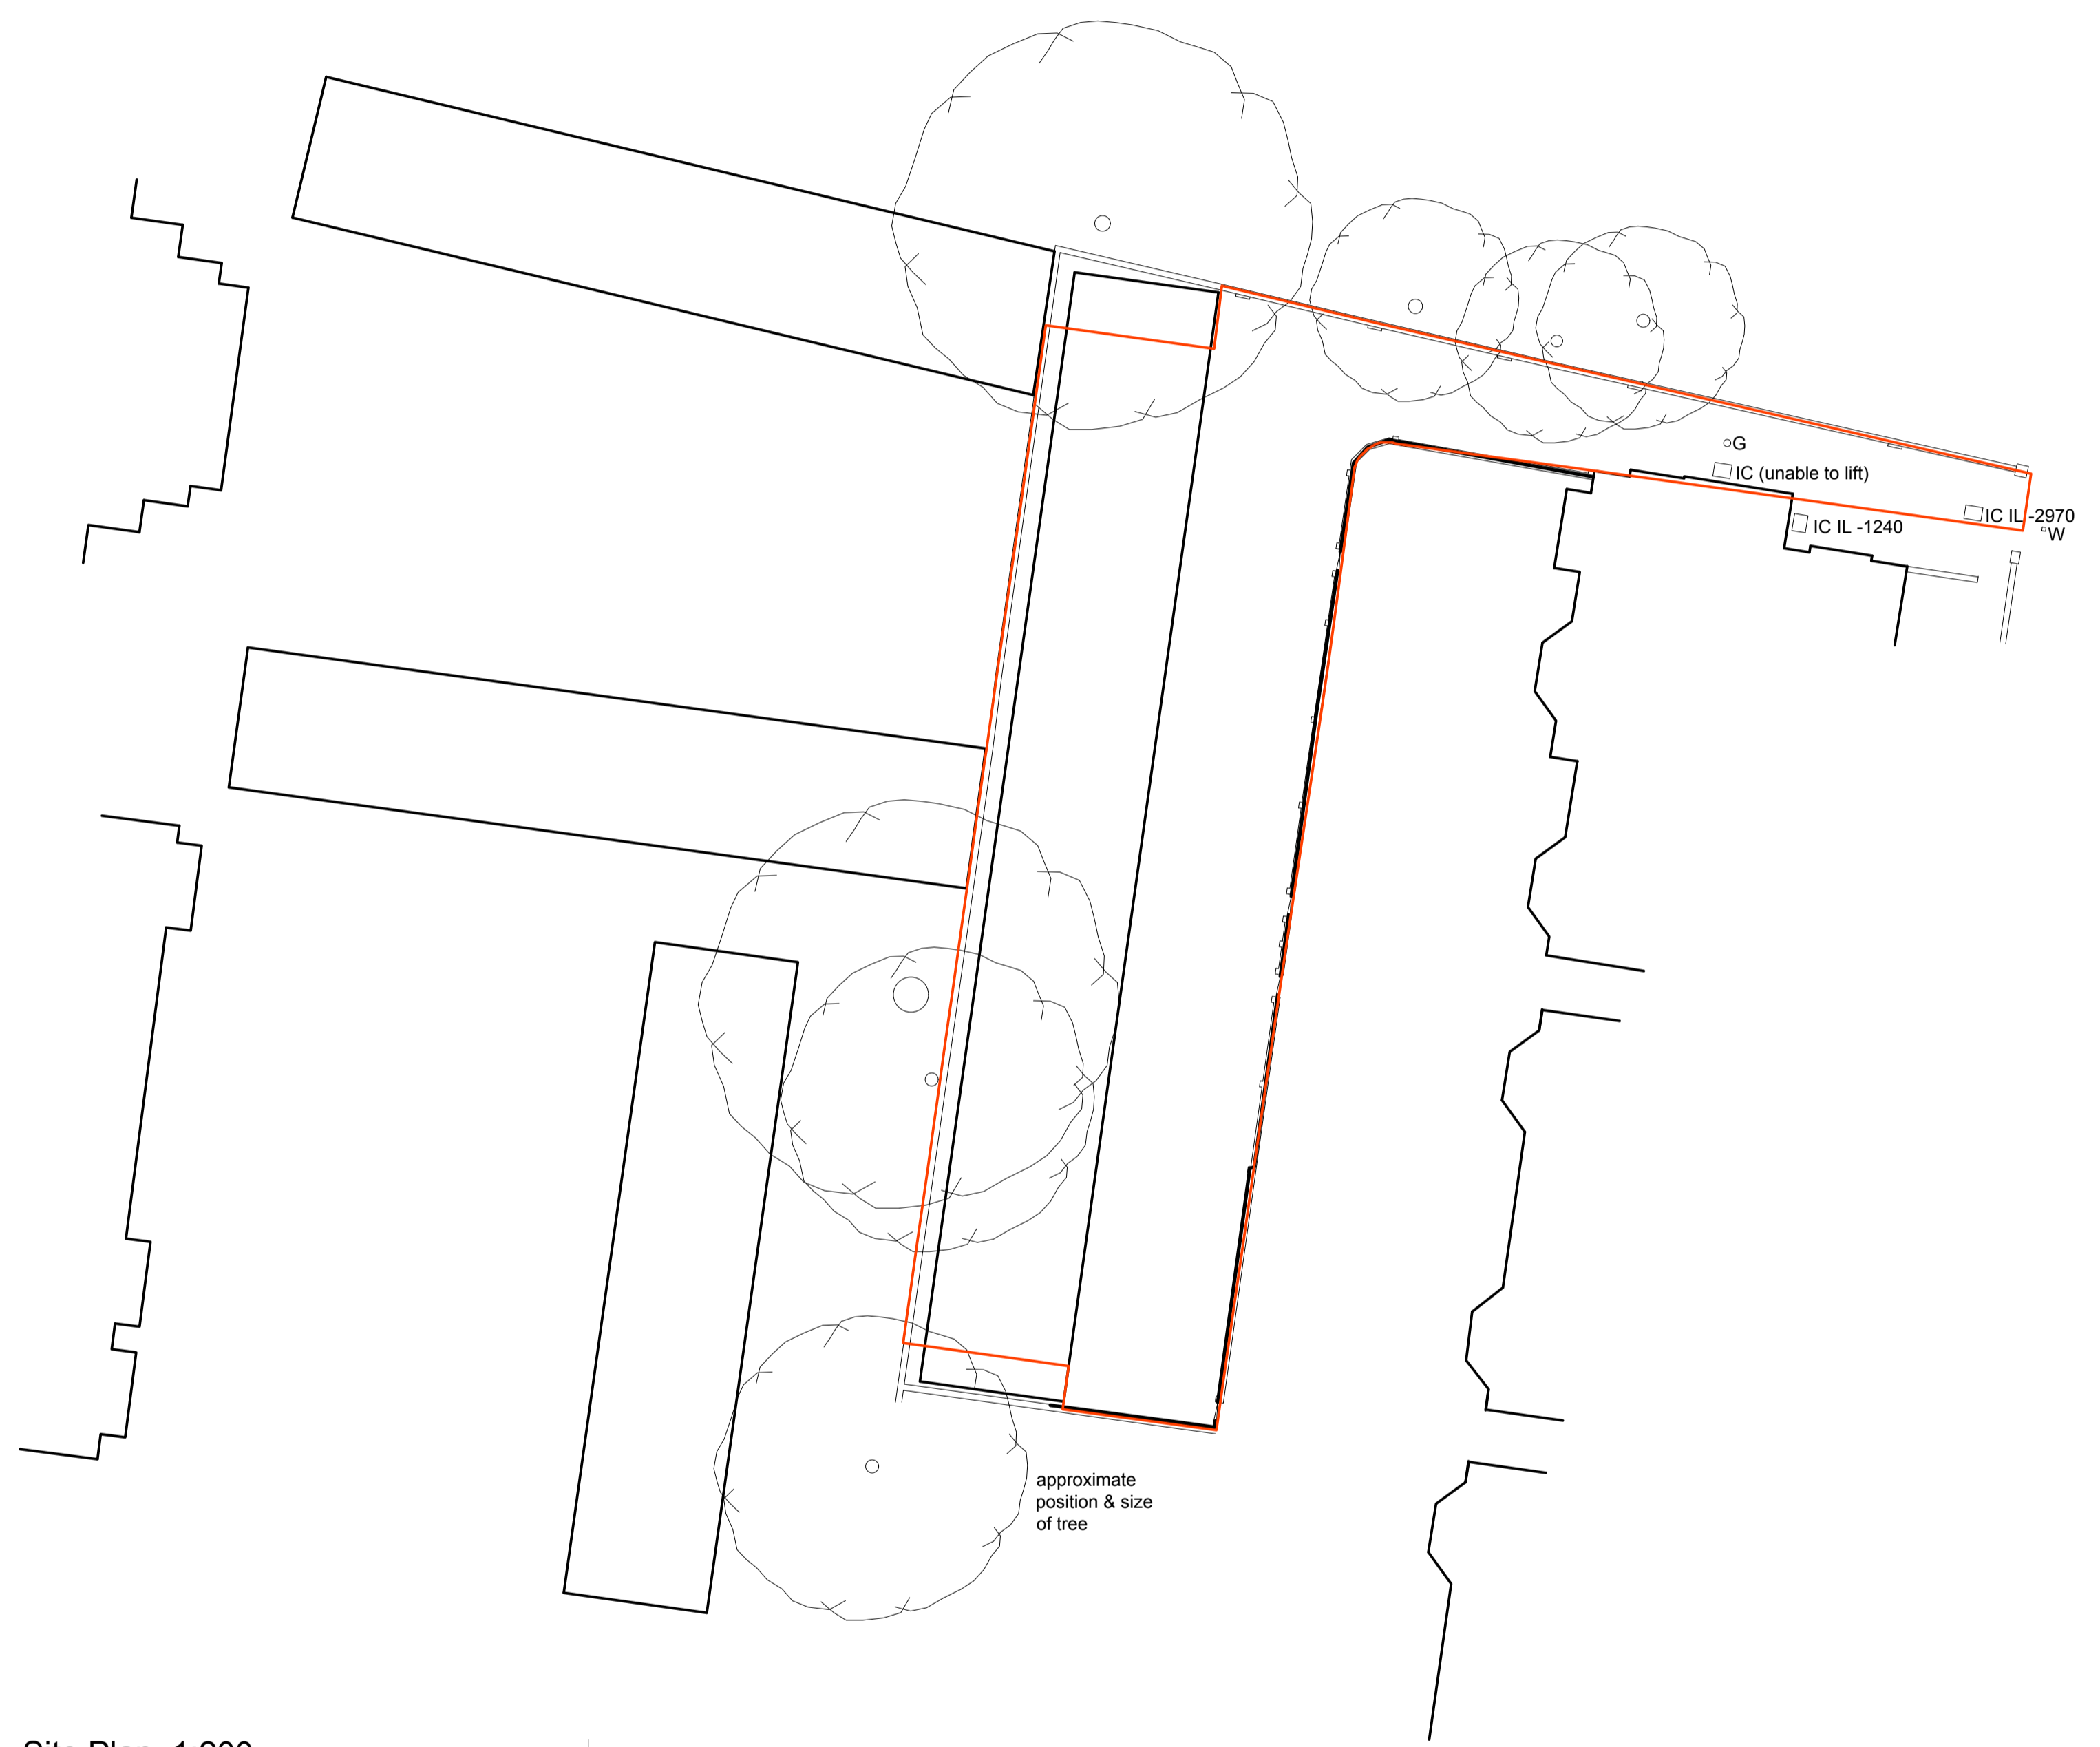



amendments			auth: chkd:
rev.	date	comment	
-	-	-	-

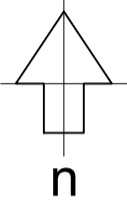



Location Plan 1:1250

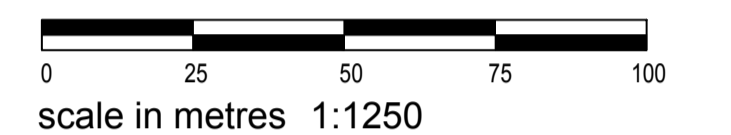

Site Plan 1:200

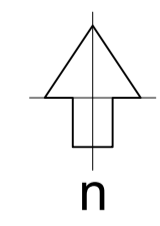

Block Plan 1:500

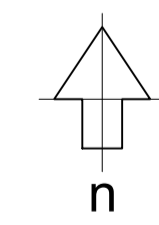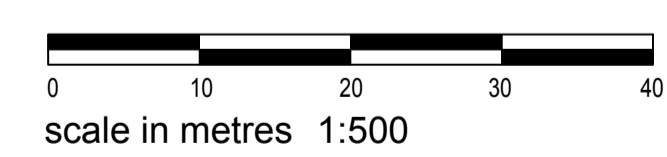

client	drawing number	revision
Skep Projects	0697.EXG.001	-
project	drawing title	
LRO 57-63 Willbury Road, Hove, BN3 3PB	Existing Site Plan Location & Block Plans MEASURED SURVEY	
drawn by	checked by	riba work stage
Others/EI	GI	MS
	date	scale/original sheet size
	Dec 22'	As shown @ A1
<small>www.abir.co.uk studio@abirarchitects.co.uk Unit 1, Bala House, St John's Road, Hove, BN3 2FX, United Kingdom Hove 444 (0)1273 724 384 Company No 06877117 VAT No 971 4147 17</small>		<small>© ABIR Architects Ltd. Check all dimensions on site before work is undertaken. All goods, materials and workmanship to conform with current building regulations, BSS and COP's.</small>