



EXISTING DRIVE PANELS LIFTED TO FORM 1:20 RAMP TO FRONT DOOR. ALSO SLOPING OFF TOWARD LAWN WITH LAMIN LEVEL RAISED TO GIVE LEVEL FINISH WITH PAVING

NEW FRONT DOOR AND SOME GLAZED PANELS. INNER FRONT DOOR REMOVED

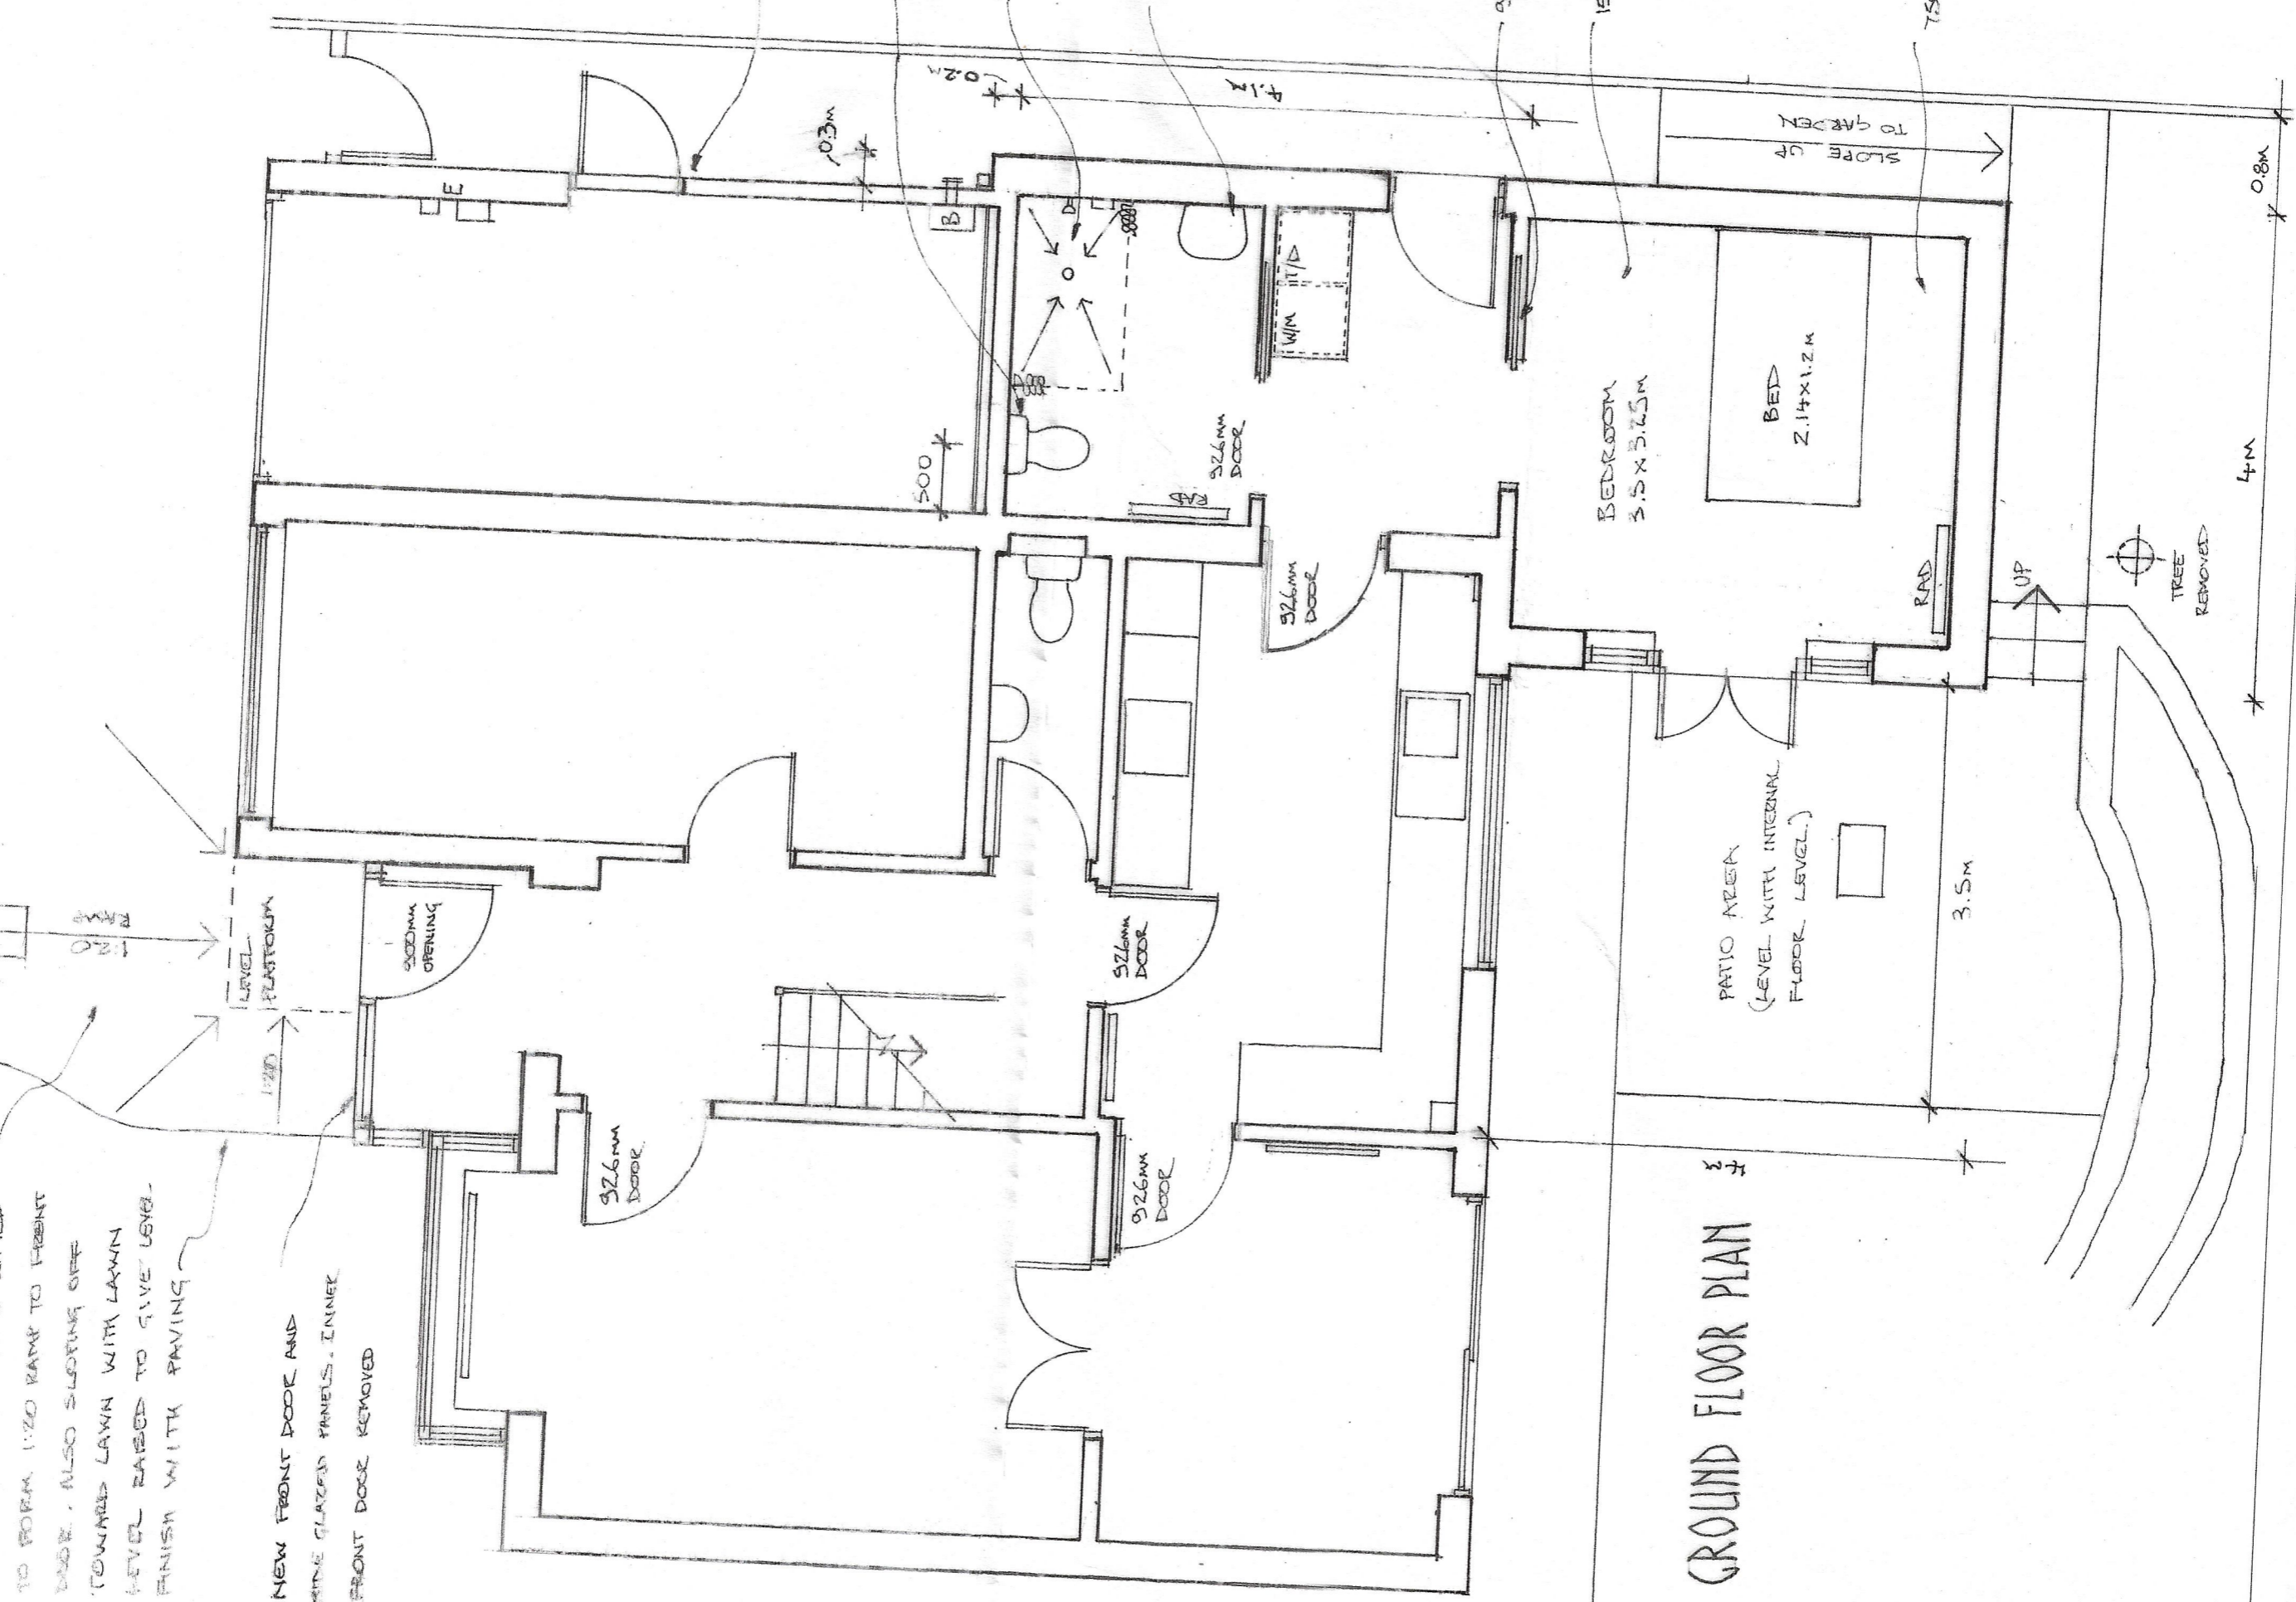


GROUND FLOOR PLAN

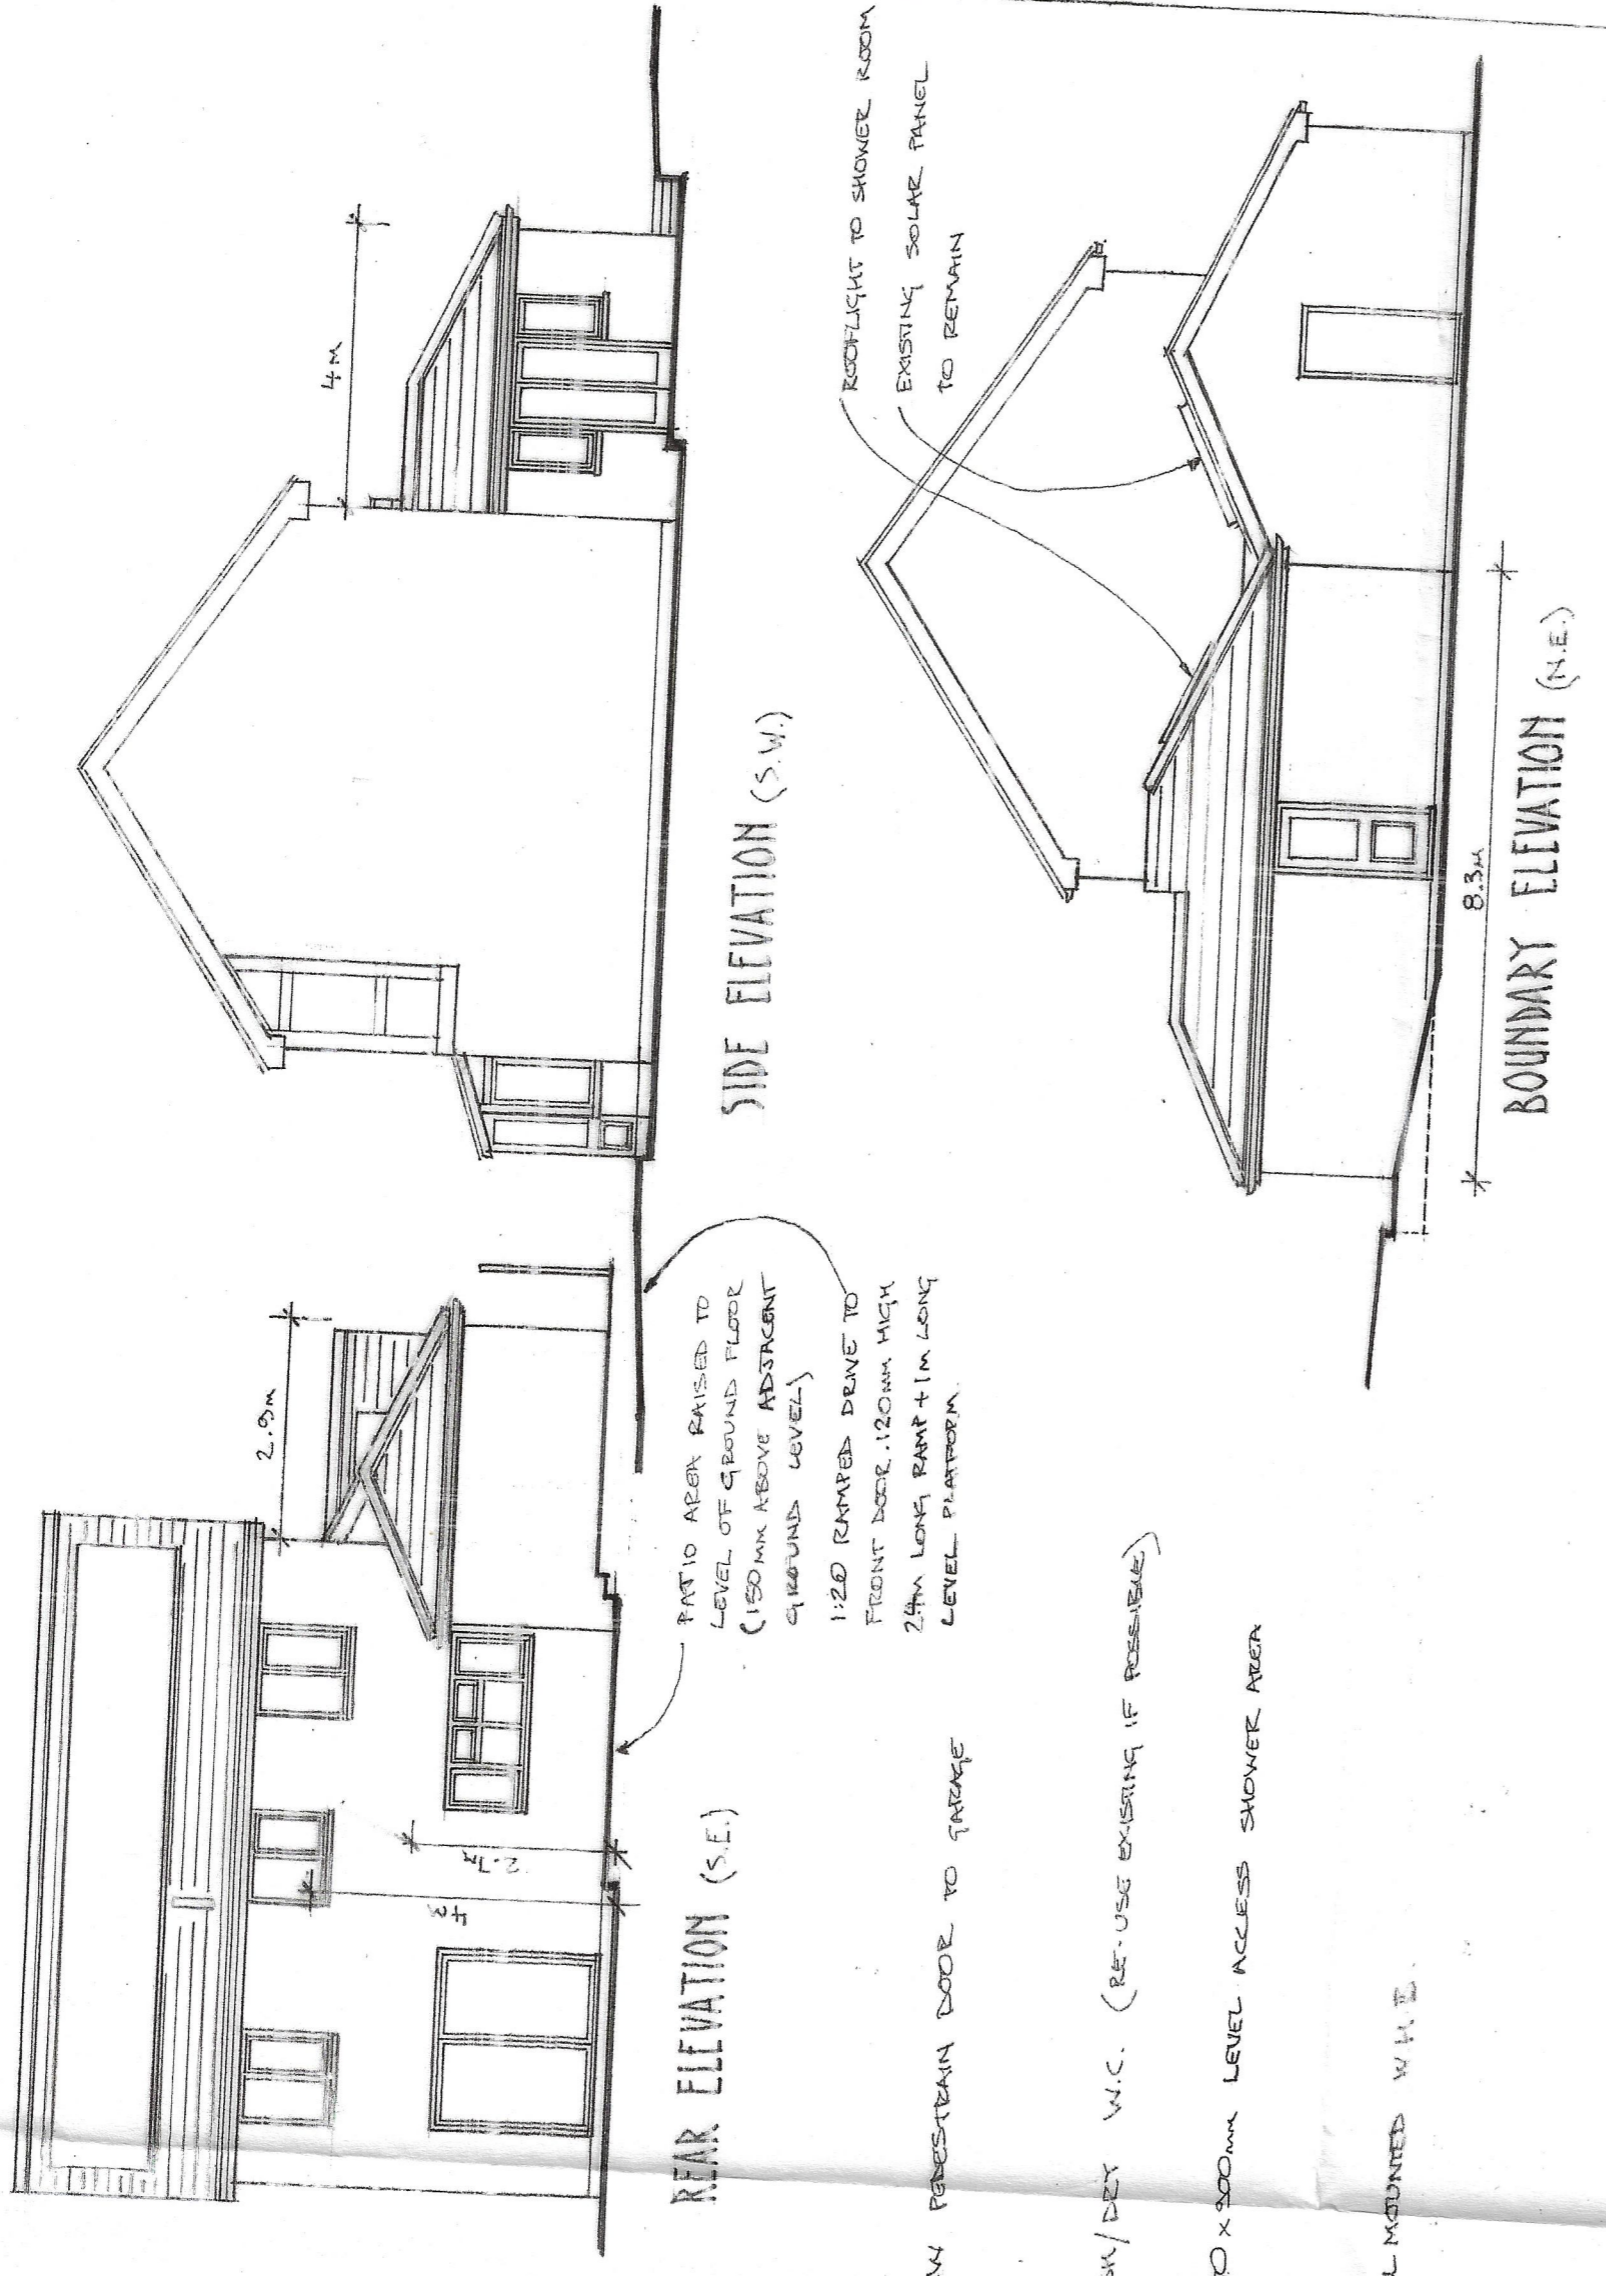

REAR ELEVATION (S.E.)

SIDE ELEVATION (S.W.)

BOUNDARY ELEVATION (N.E.)

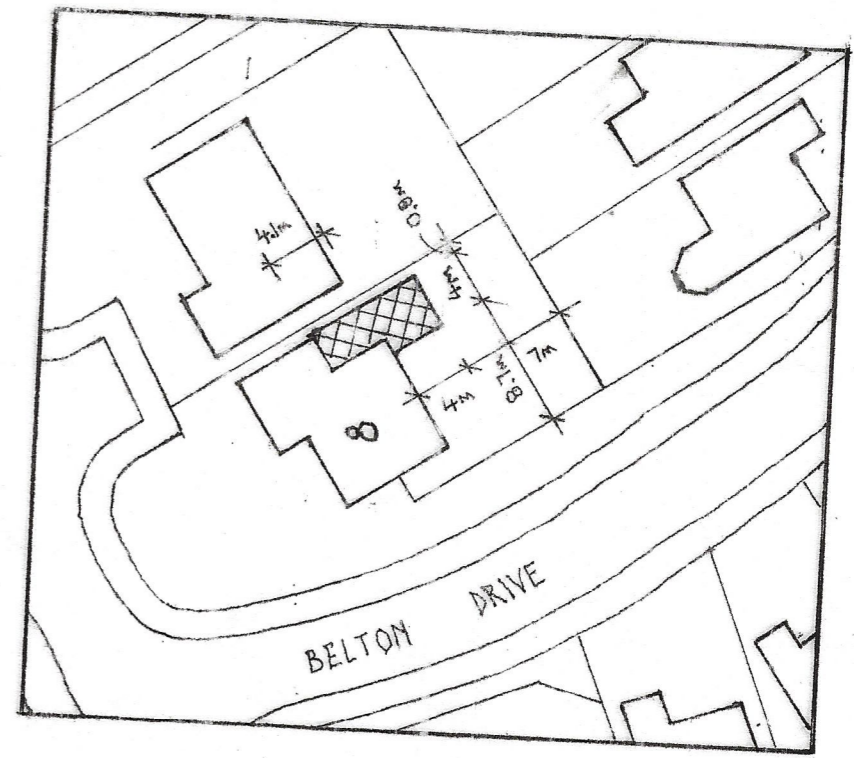

BLOCK PLAN 1:500

REV. B - DIMENSIONS + PATIO + RAMP ADDED
 REV. A - BLOCK PLAN ADDED. CHANGE STEEP DOOR ADDED. SHOWER ROOM REVISED. INNER FRONT DOOR OMITTED. INTERIOR WALL NUMBER.

TITLE	EXTENSION TO 8 BELTON DRIVE, WEST BRIDGFORD
DWG	PROPOSED
DATE	2/24
SCALE	1:50 / 1:100
DWG. NO.	97/122/102
ARCHITECT	BRIAN COOPER ARCHITECT
ADDRESS	MAPLE COTTAGE SCARRINGTON NOTTS NG139BY
MOBILE	0781 840 3849