
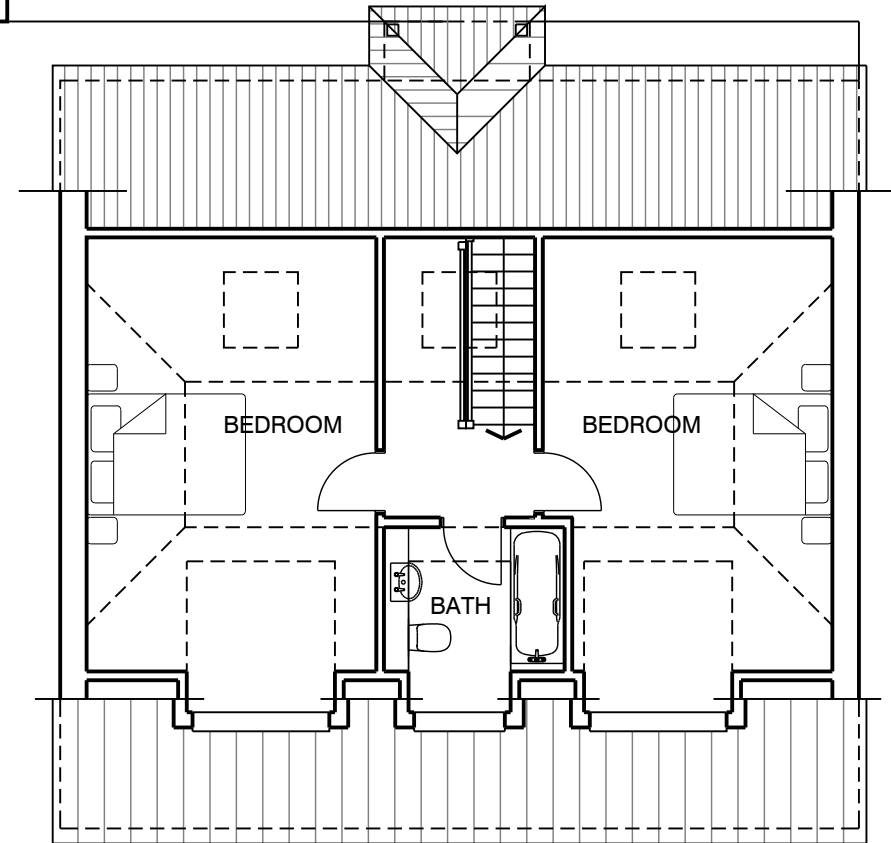


GROUND FLOOR PLAN

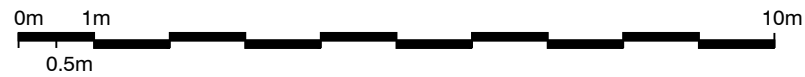

SECOND FLOOR PLAN

ARCHITECTURAL AND ASSOCIATED SERVICES LTD

PHILOMEL ● BEPTON ROAD ● BEPTON ● MIDHURST ● WEST SUSSEX
GU29 9RB ● 07771 535021 e-mail: chris@renninson.co.uk

Title
**PROPOSED GROUND FLOOR
and FIRST FLOOR PLANS**

Rev	Date	Amendment	
	March 2024	Drawn CPR	Scale 1:100 @ A3
	1524	Prefix PA	Drawing Number 02
			Revision

Project 4 DENE CLOSE, ROPLEY, HANTS SO24 0BN
For MAYTREE INVESTMENT PROPERTIES LTD