


Dimensions to be checked on site before commencing work. Any discrepancies shall be reported to the architect immediately. Do not scale from these drawings except for planning purposes. Use figured dimensions only. Where applicable this drawing is to be read in conjunction with other consultants' drawings. Ordnance Survey Licence Number: 100045485. This drawing is the copyright of Architectural and Associated Services Existing beams, lintols and foundations carrying additional loads are to be exposed and local authority approved as requested All walls to be demolished are to be checked for loadings prior to removal.




FINISHES

- ALL MATERIALS ARE TO MATCH THE ADJOINING BUNGALOWS
- RED BROWN FACING BRICK WALLS
- WHITE FINISHED WINDOWS AND DOORS
- RED BROWN INTERLOCKING PANTILE ROOF
- WHITE SOFFITS AND FACSIMIA
- BLACK RAINWATER GOODS

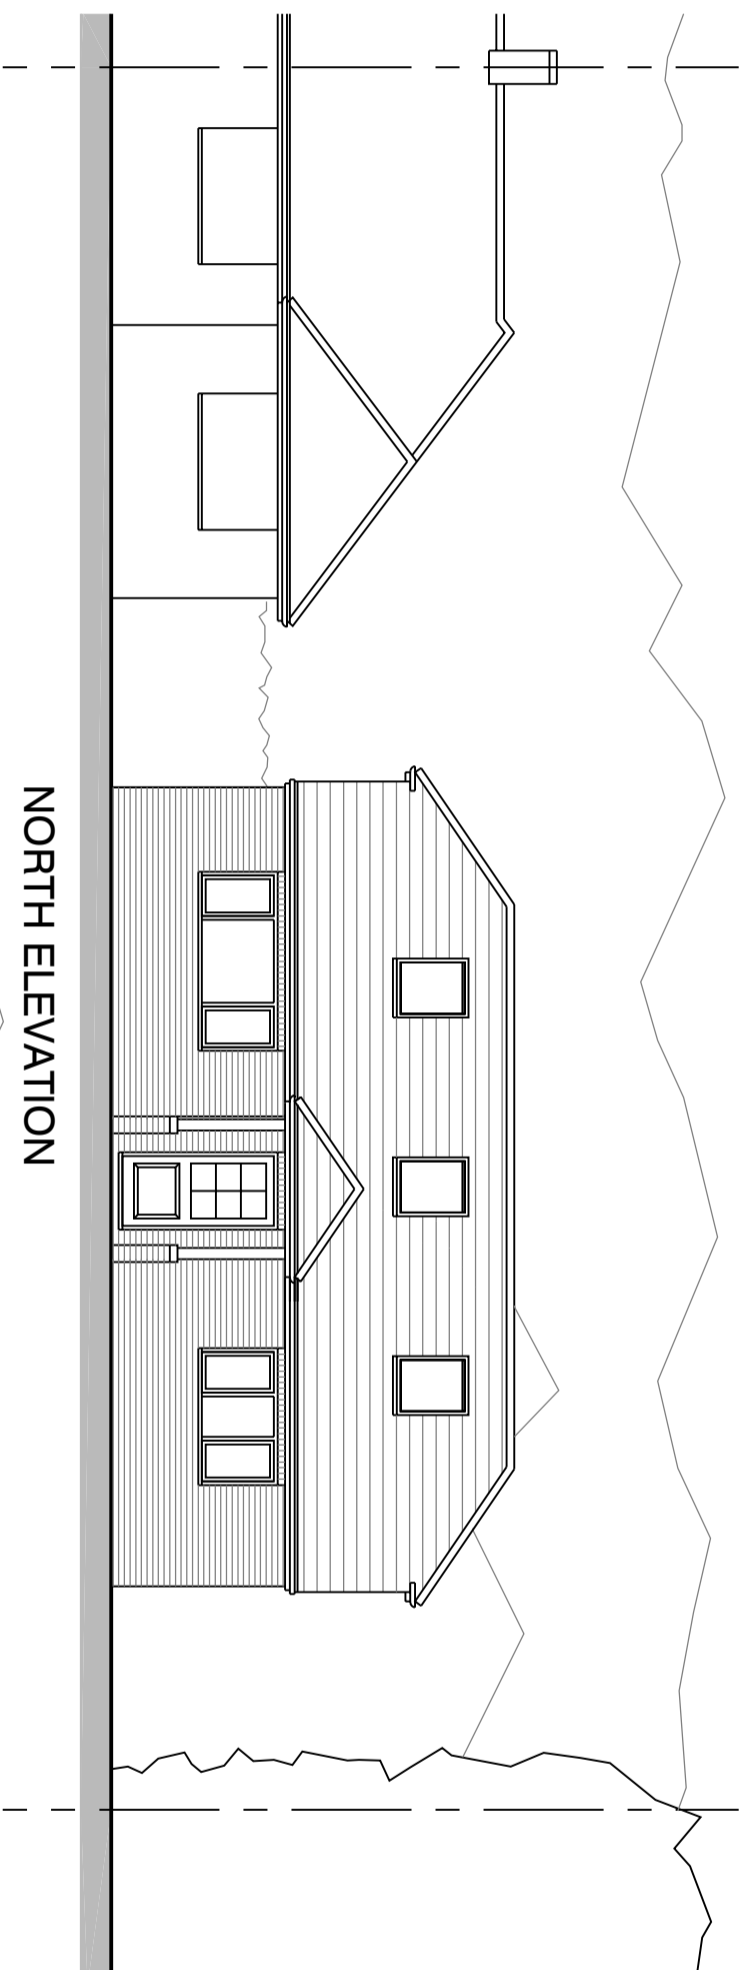

NORTH ELEVATION

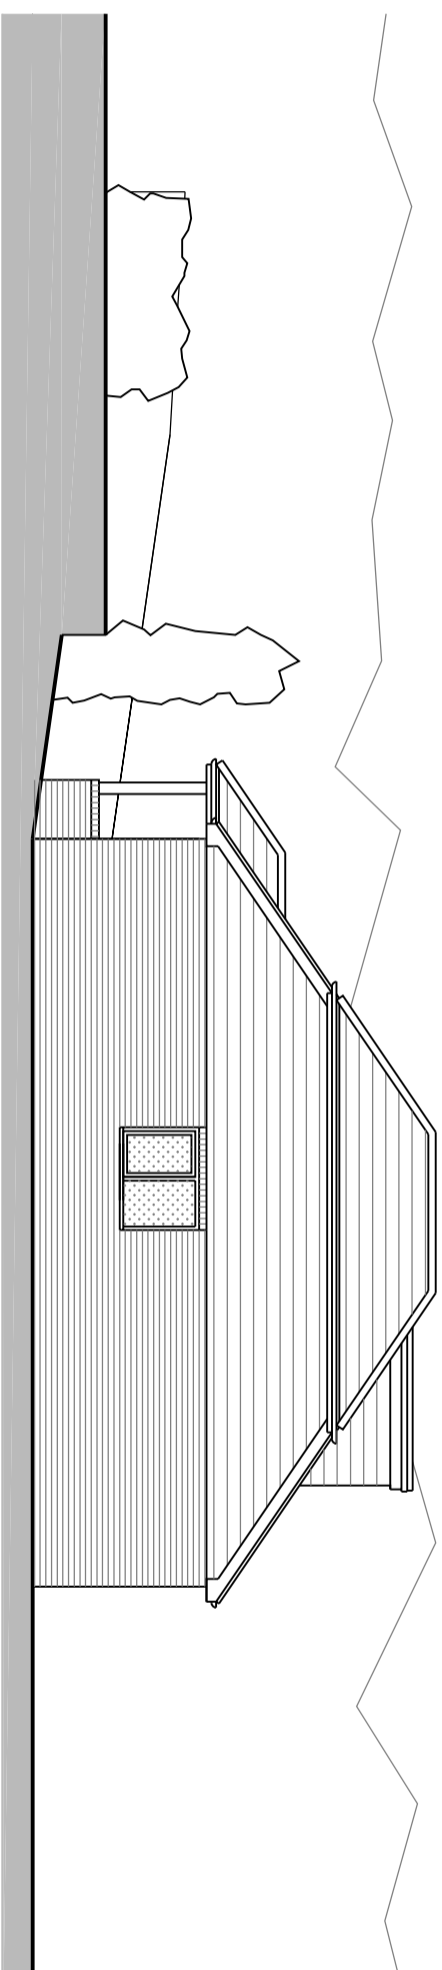

WEST ELEVATION

ARCHITECTURAL AND ASSOCIATED SERVICES LTD PHILOMEL • BEPTON ROAD • BEPTON • MIDHURST • WEST SUSSEX GU29 9RB • 07771 535021 e-mail: chris@reminson.co.uk		Title PROPOSED NORTH and WEST ELEVATIONS		Project 4 DENE CLOSE, ROPLEY, HANTS SO24 0BN	
Rev	Date	Amendment	Scale	Drawing Number	Revision
	March 2024	Drawn CPR	1:100 @ A3		
Job Number	Prefix				
1524	PA				
					For MAYTREE INVESTMENT PROPERTIES LTD