

Dimensions to be checked on site before commencing work. Any discrepancies shall be reported to the architect immediately. Do not scale from these drawings except for planning purposes. Use figured dimensions only. Where applicable this drawing is to be read in conjunction with other consultants' drawings.

Ordnance Survey Licence Number: 100045485.


This drawing is the copyright of Architectural and Associated Services

Existing beams, lintols and foundations carrying additional loads are to be exposed and local authority approved as requested. All walls to be demolished are to be checked for loadings prior to removal.




FINISHES

- ALL MATERIALS ARE TO MATCH THE ADJOINING BUNGALOWS
- RED BROWN FACING BRICK WALLS
- WHITE FINISHED WINDOWS AND DOORS
- RED BROWN INTERLOCKING PANTILE ROOF
- WHITE SOFFITS AND FACESIA
- BLACK RAINWATER GOODS

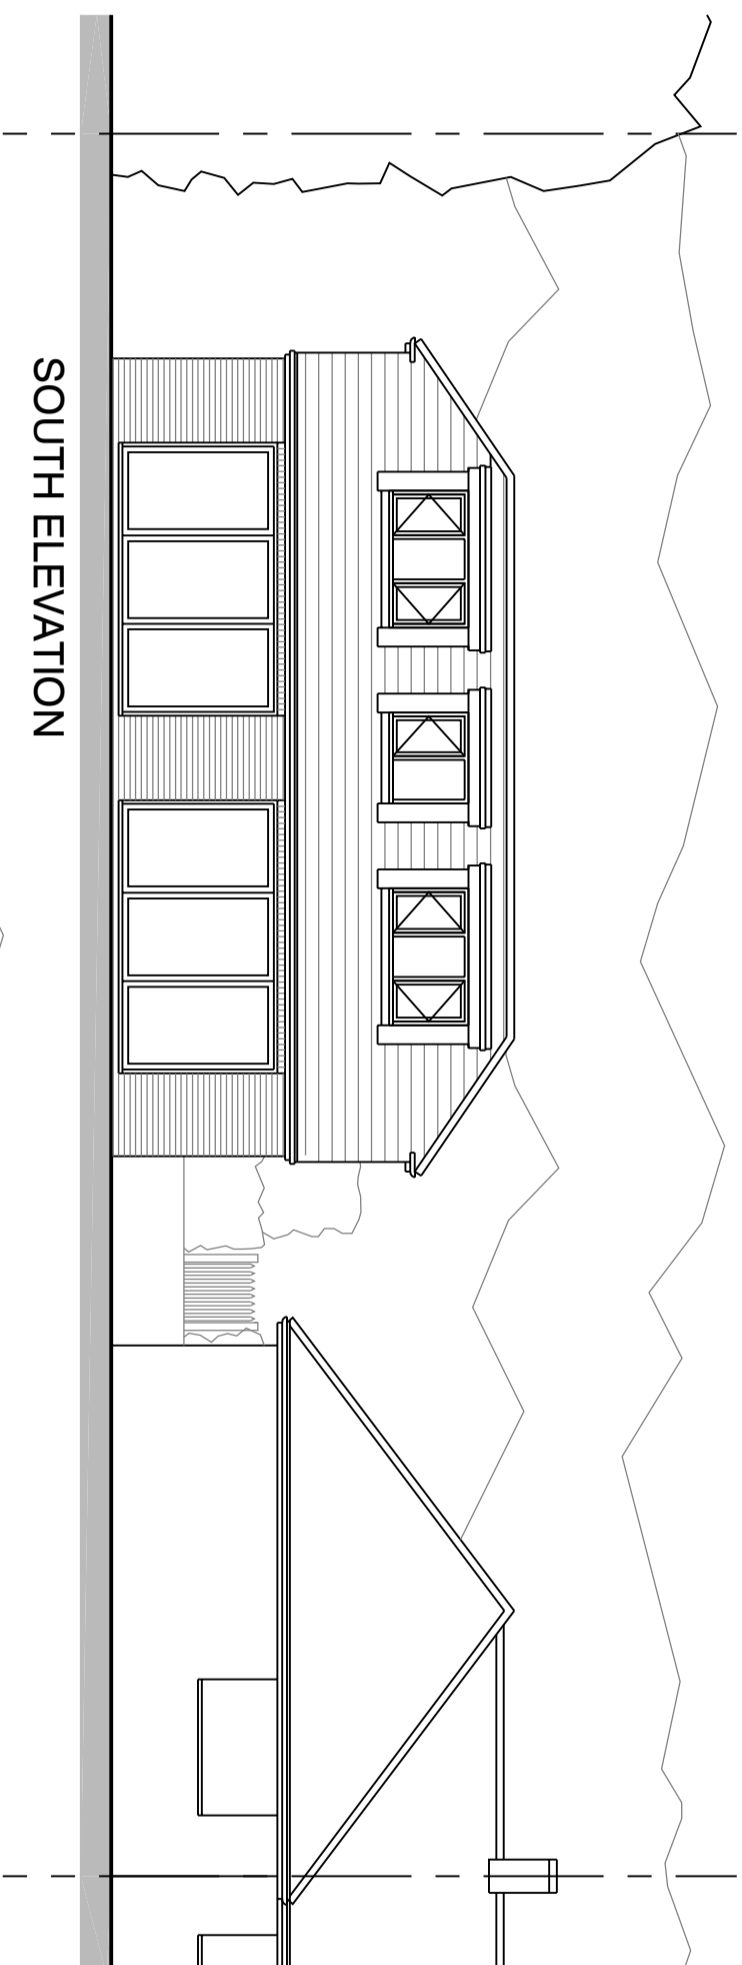

SOUTH ELEVATION

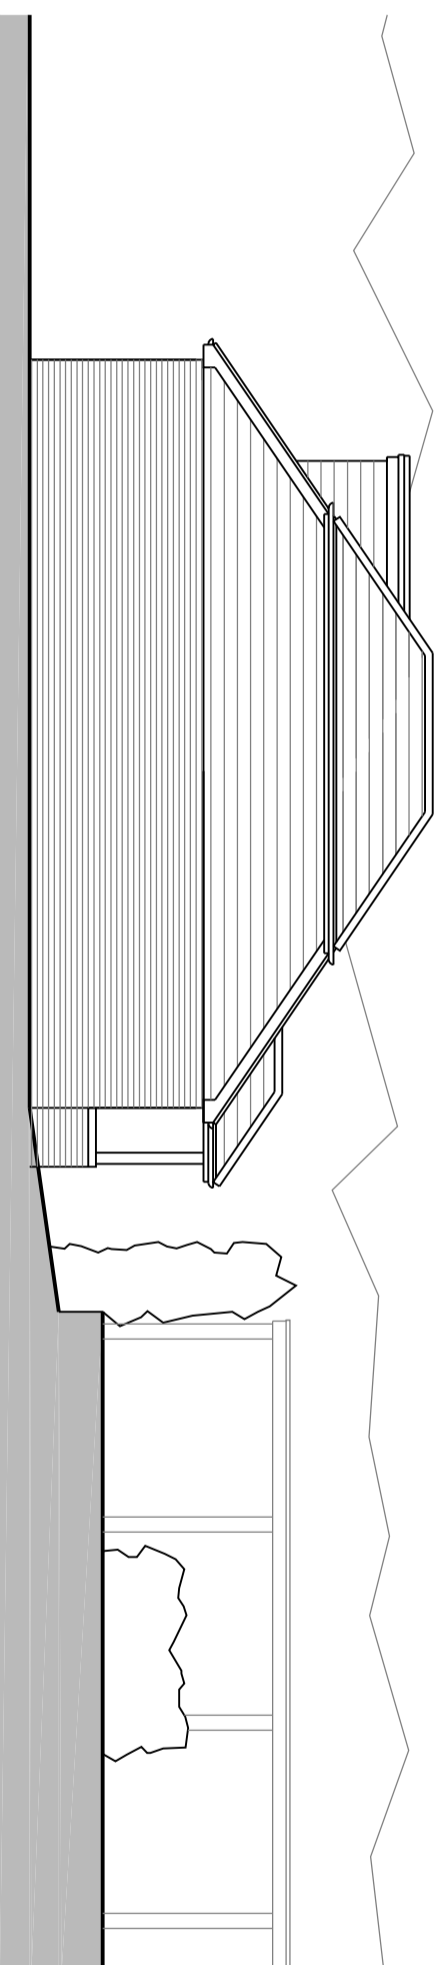

EAST ELEVATION

ARCHITECTURAL AND ASSOCIATED SERVICES LTD PHILOMEL • BEPTON ROAD • BEPTON • MIDHURST • WEST SUSSEX GU29 9RB • 07771 535021 e-mail: chris@remimson.co.uk		Title PROPOSED SOUTH and EAST ELEVATIONS		Project 4 DENE CLOSE, ROPLEY, HANTS SO24 OBN	
Rev	Date	Amendment	Scale	Revision	
	March 2024	Drawn CPR	1:100 @ A3		
Job Number	Prefix	Drawing Number	Revision		For
1524	PA	04			MAYTREE INVESTMENT PROPERTIES LTD