




Side Elevation

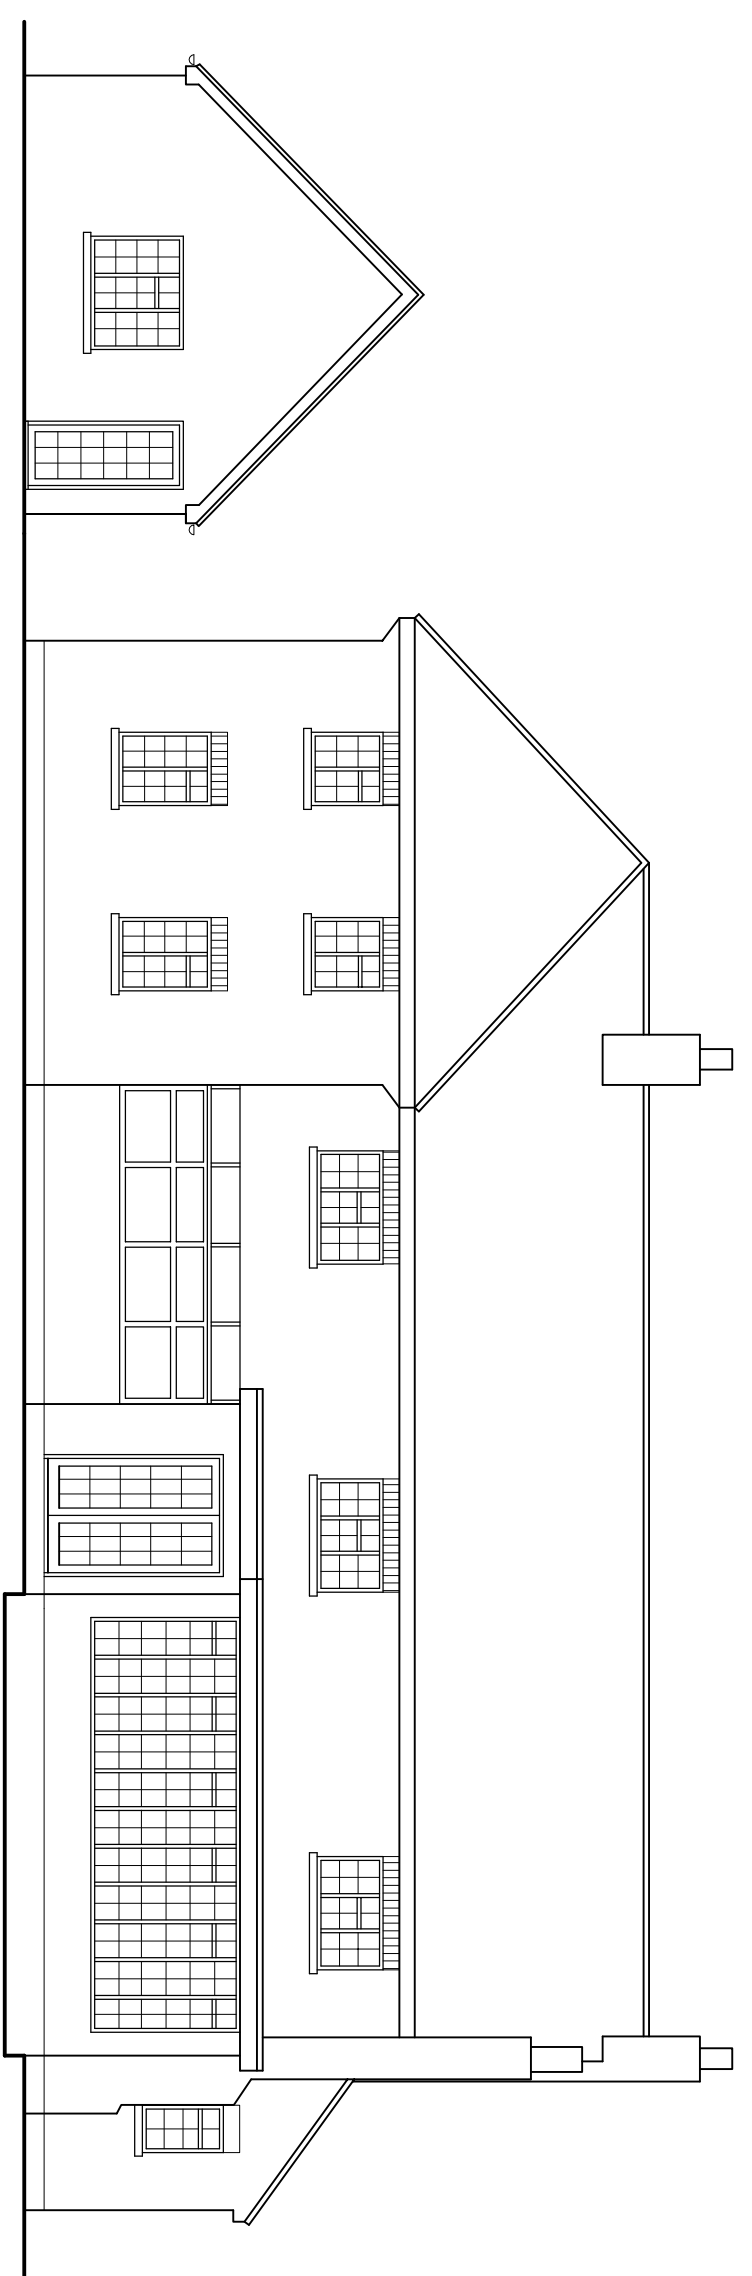


Rear Elevation

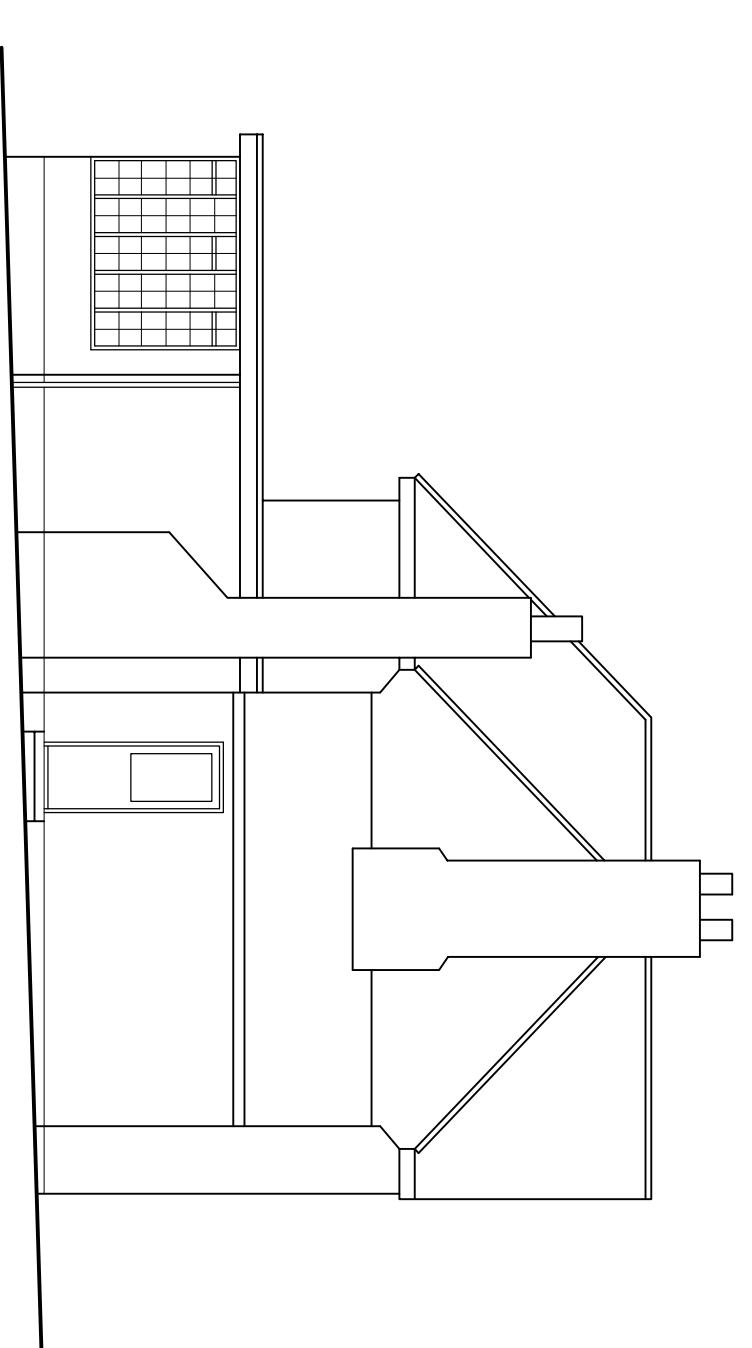


Side Elevation

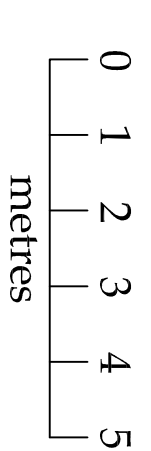

Scale Bar @ 1:100

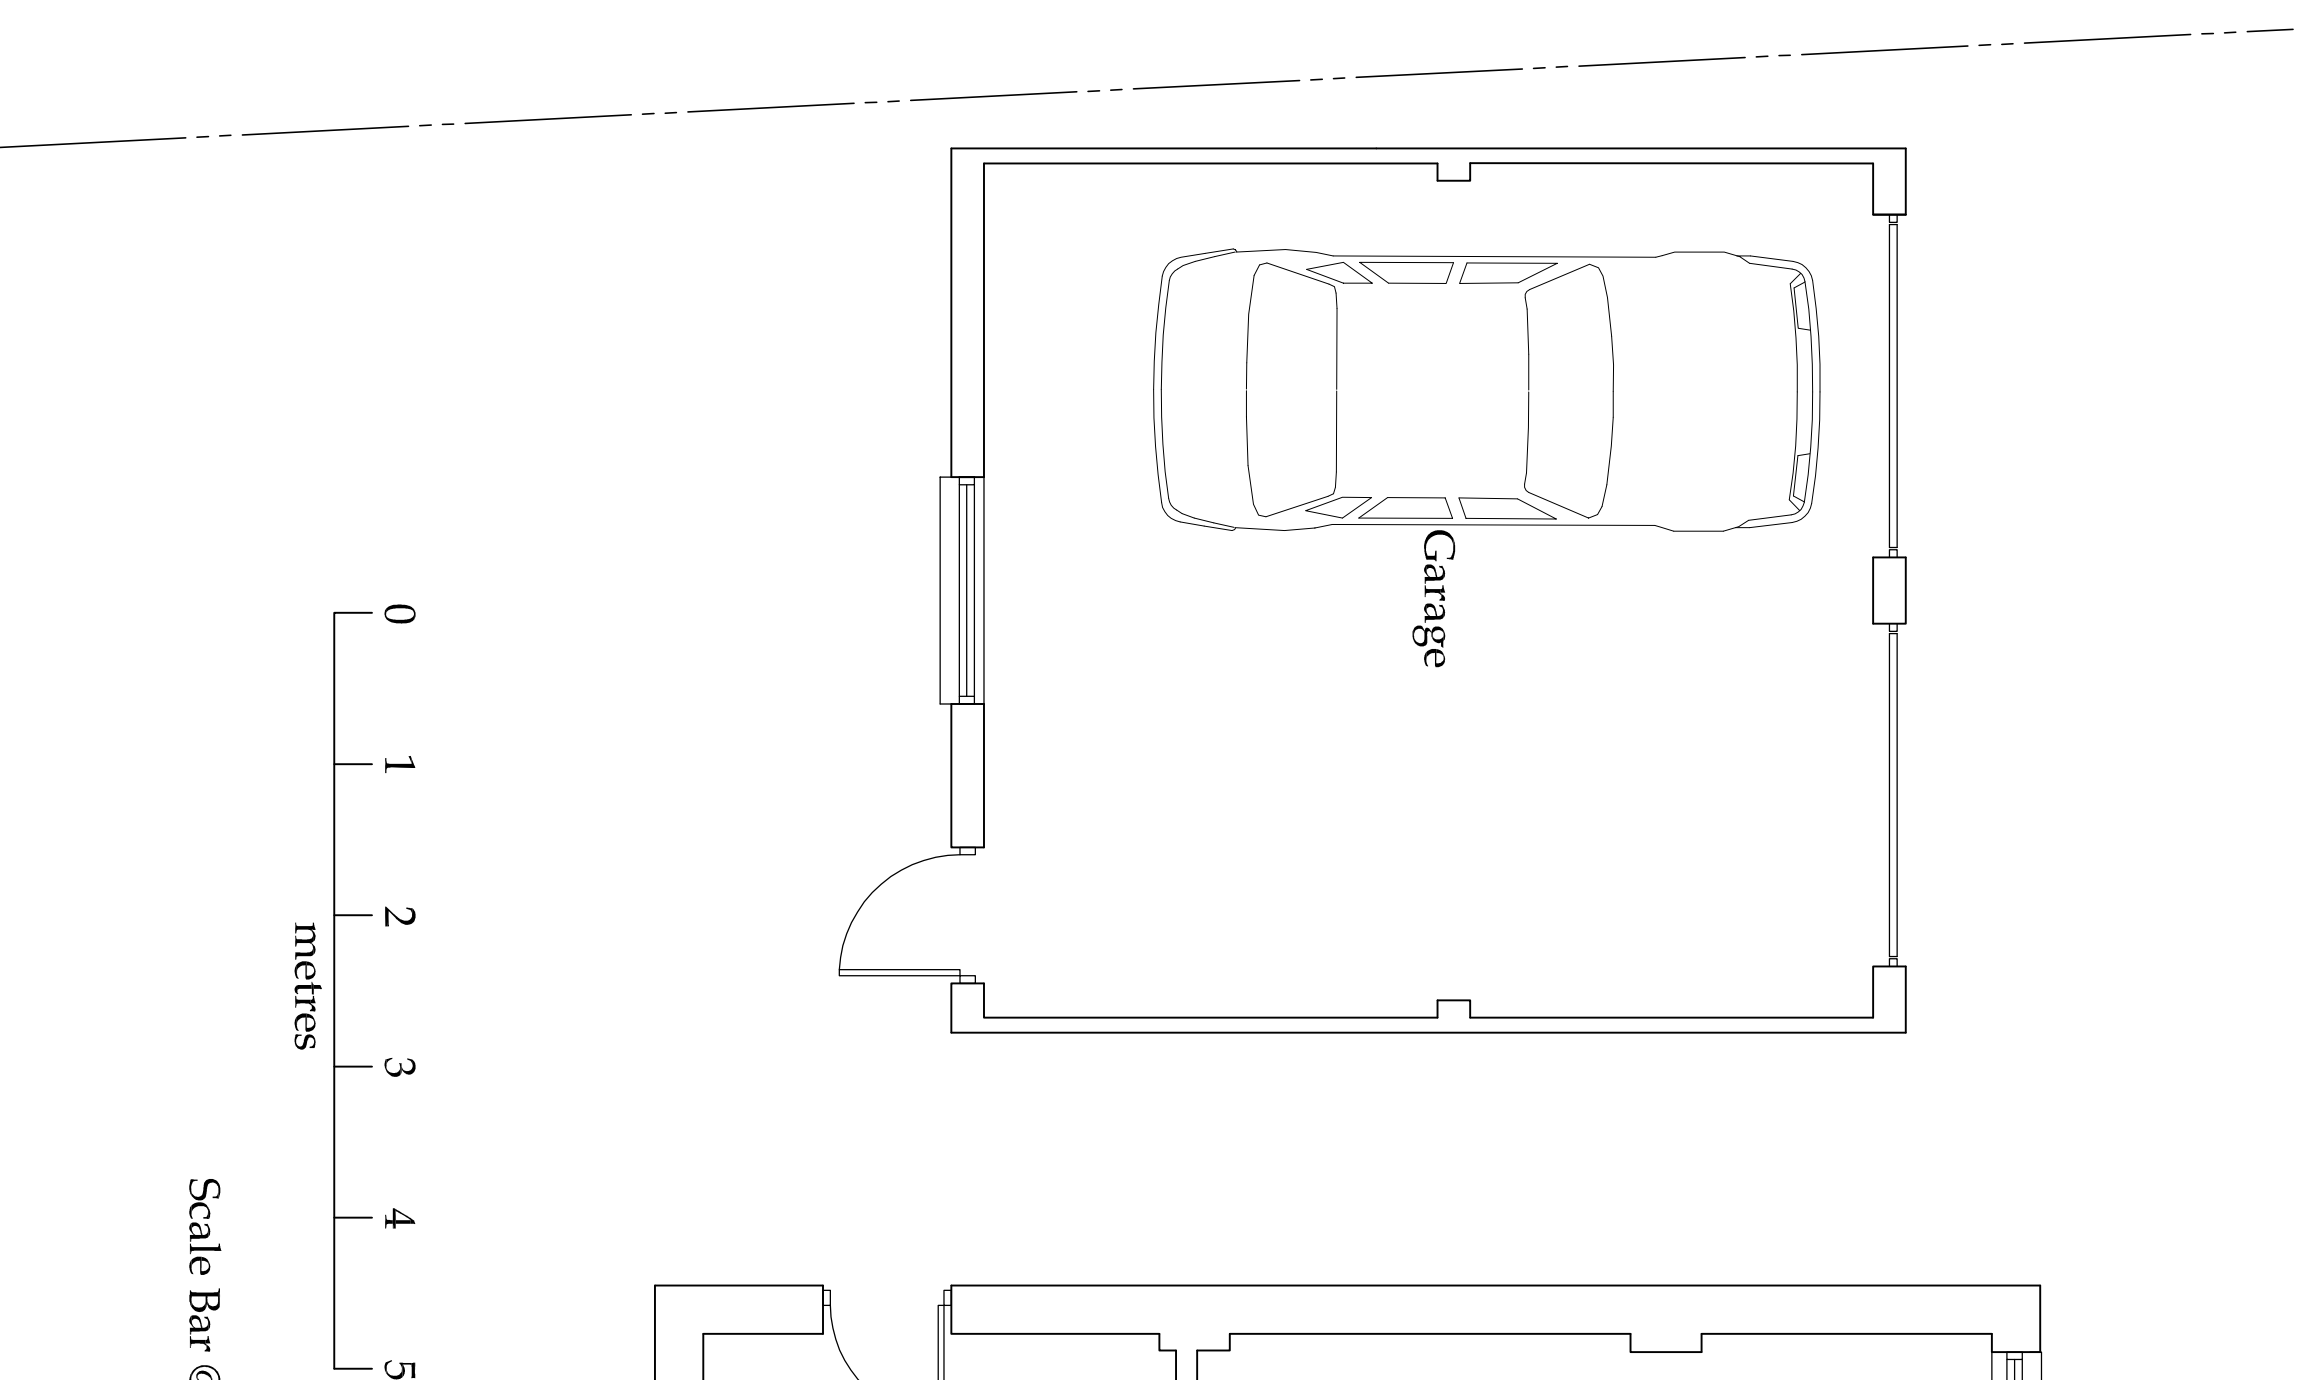

Ground Floor Layout

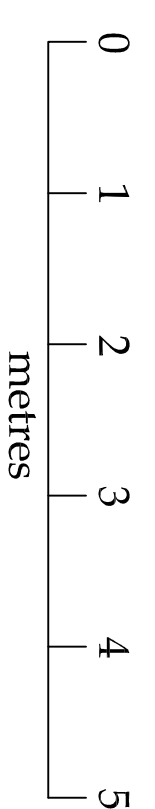

Scale Bar @ 1:50

all dimensions to be checked on site as work commences and any discrepancies or omissions reported immediately.

client
Mr. K. Boad,
Stowe Mount, 44 Pound Hill,
Great Brickhill,
MK17 9AS.


job title:
Proposed Single Storey Rear Extension.

dwg title:
Existing Floor Plans and Elevations.

dwg. no:	2023041-SU-001	drawn by:	Kevin Todd	scales:	1:50, 1:100 @ A1
revision suffix:	-	status:	Survey	date:	Dec. 2023
Rev.		Description		Date	
-					
-					

KEVIN TODD ARCHITECTURAL LTD.

ARCHITECTURAL AND DEVELOPMENT CONSULTANTS
P.O. Box 1643,
Kempston,
MK42 5EJ
CABE

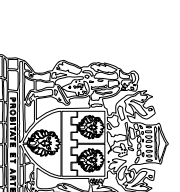

www.kevintoddarchitectural.co.uk
kt@kevintoddarchitectural.co.uk