


**40 WISE LANE
MILL HILL
LONDON NW7 2RE**


MOB: 07946 872537

 info@homedesignltd.co.uk
 www.homedesignltd.co.uk

title PROPOSED GROUND & FIRST FLOOR PLANS	
project 34 UPHILL ROAD - MILL HILL - LONDON NW7 4PP	
drawing no. HD1477/1004	REV.
contract no. HD1477	date 04/2024
scale: 1:100 @ A3	

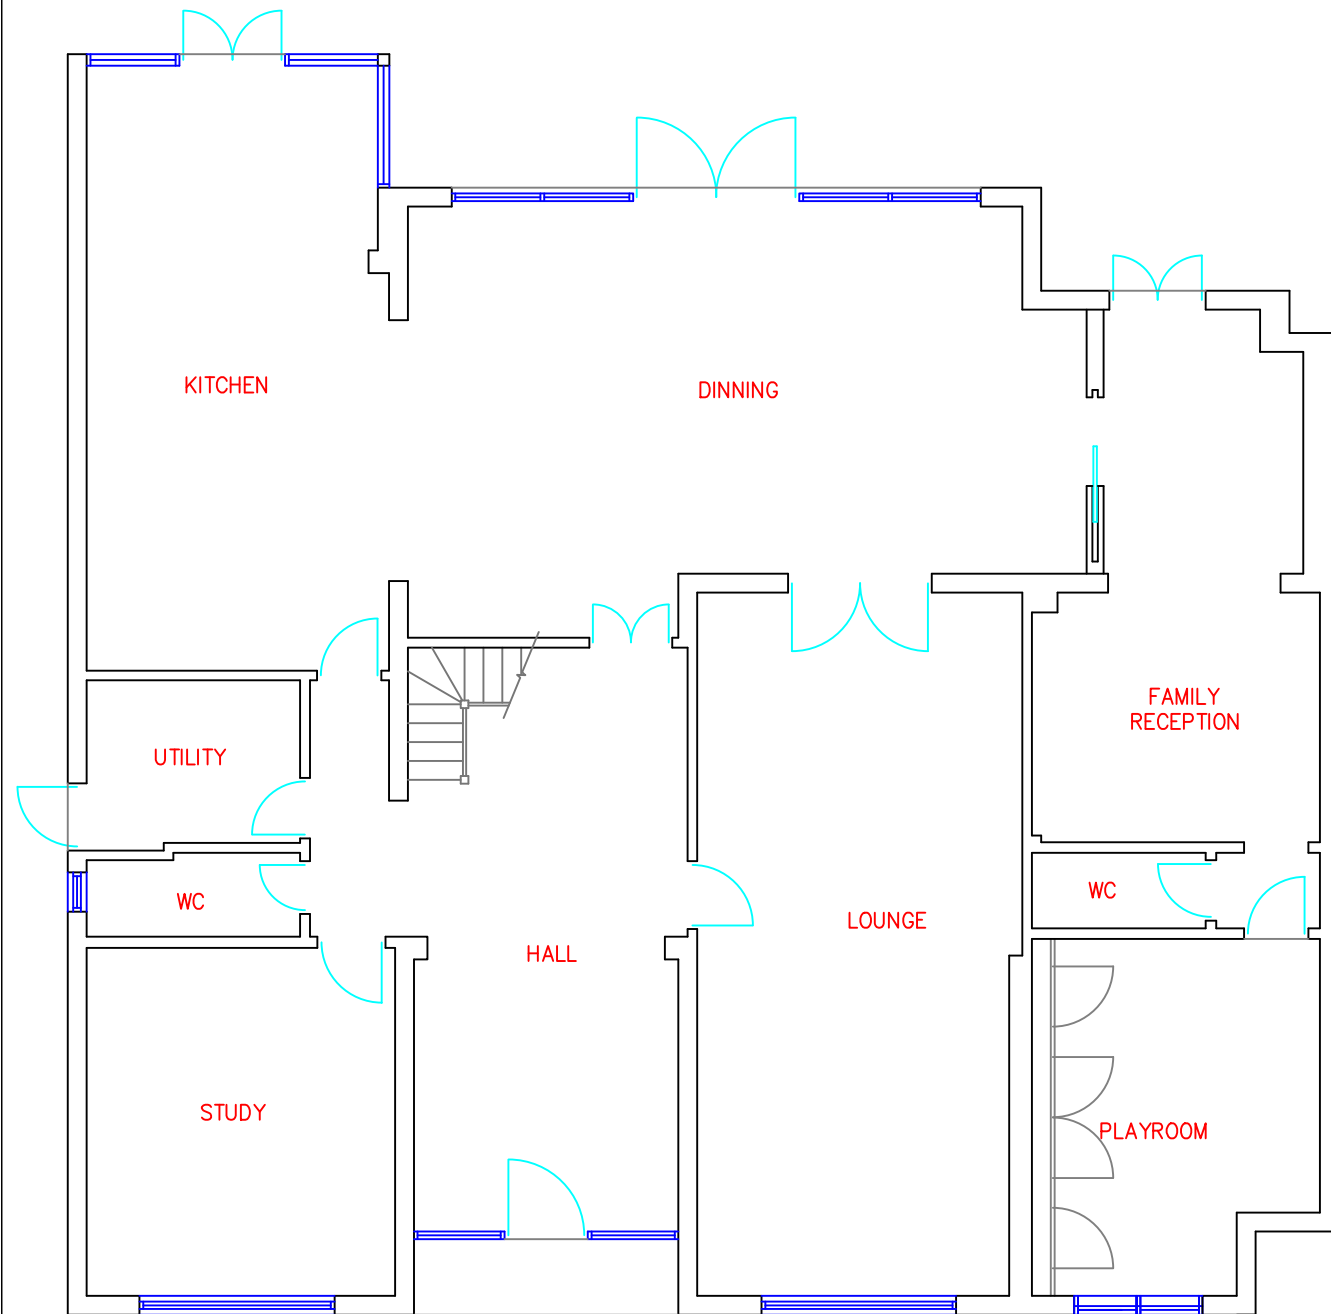

GROUND FLOOR

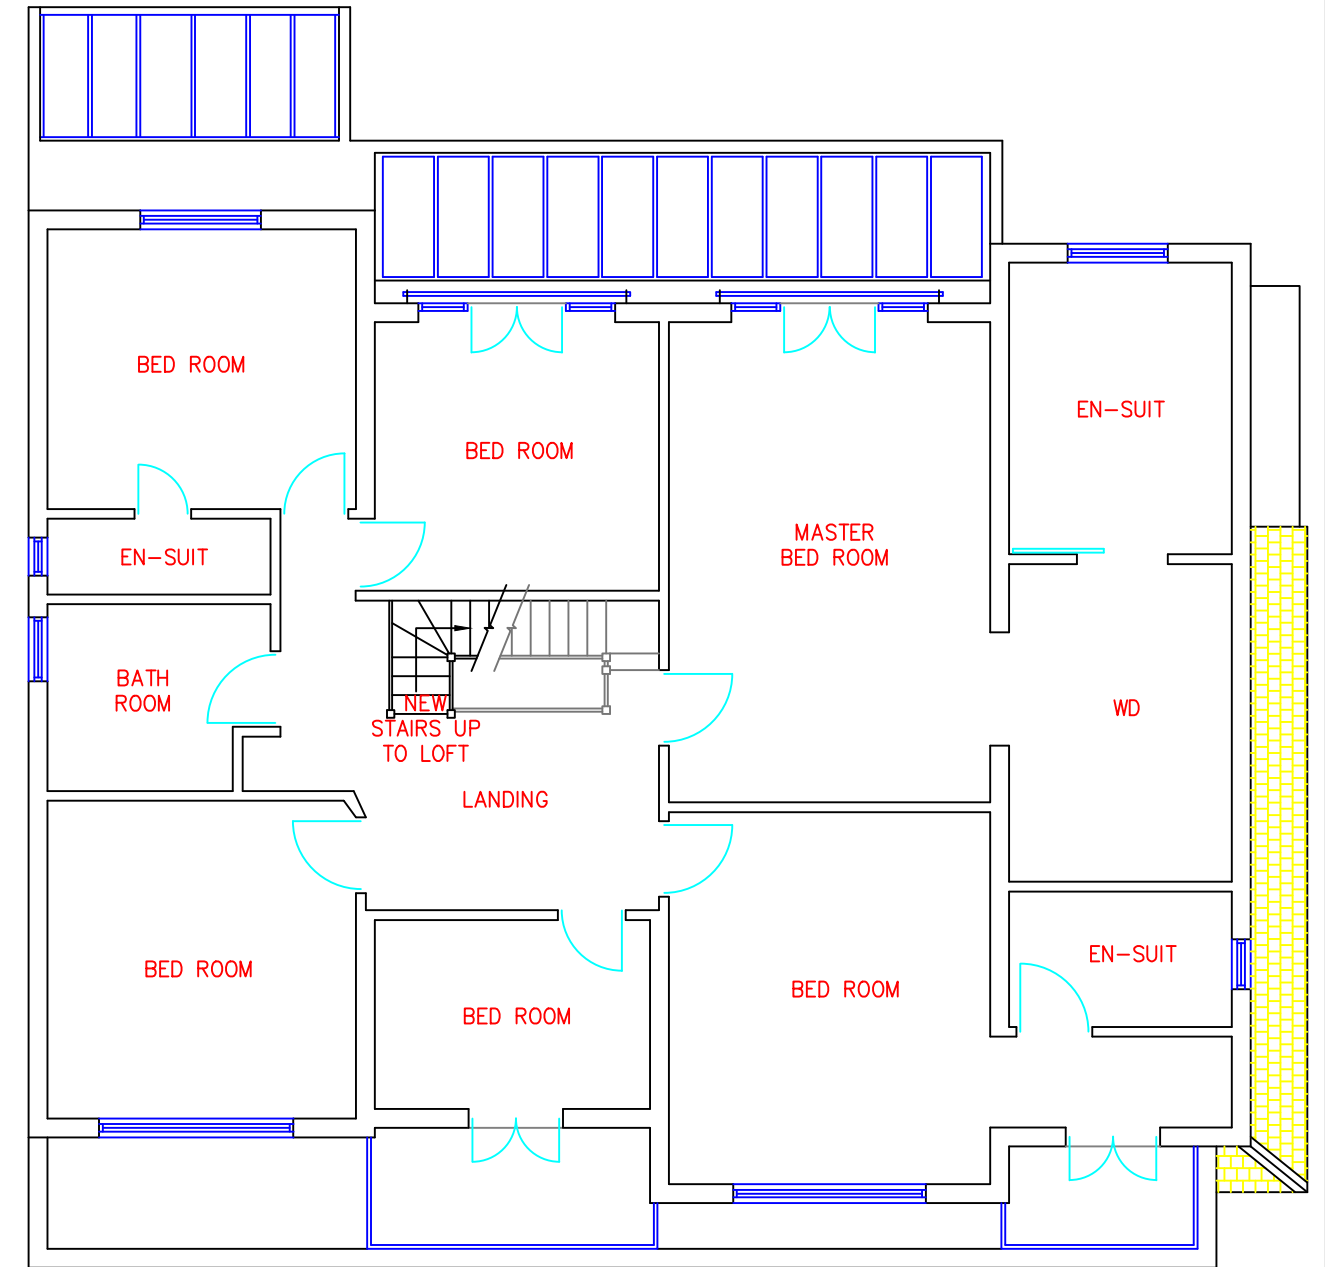

FIRST FLOOR

The property defined as a family unit had planning permission for residential extension under reference **21/3608/HSE & 18/4102/HSE & 15/04099/HSE** in 2015 & 2018 & 2021 but as no works were carried out and proposal is aimed to reapply for similar scheme to resubmit the approved scheme for residential extension