



40 WISE LANE
MILL HILL
LONDON NW7 2RE
MOB: 07946 872537
info@homedesignltd.co.uk
www.homedesignltd.co.uk

title PROPOSED LOFT & ROOF PLANS	
project 34 UPHILL ROAD - MILL HILL - LONDON NW7 4PP	
drawing no. HD1477/1005	REV.
contract no. HD1477	date 04/2024
scale: 1:100 @ A3	

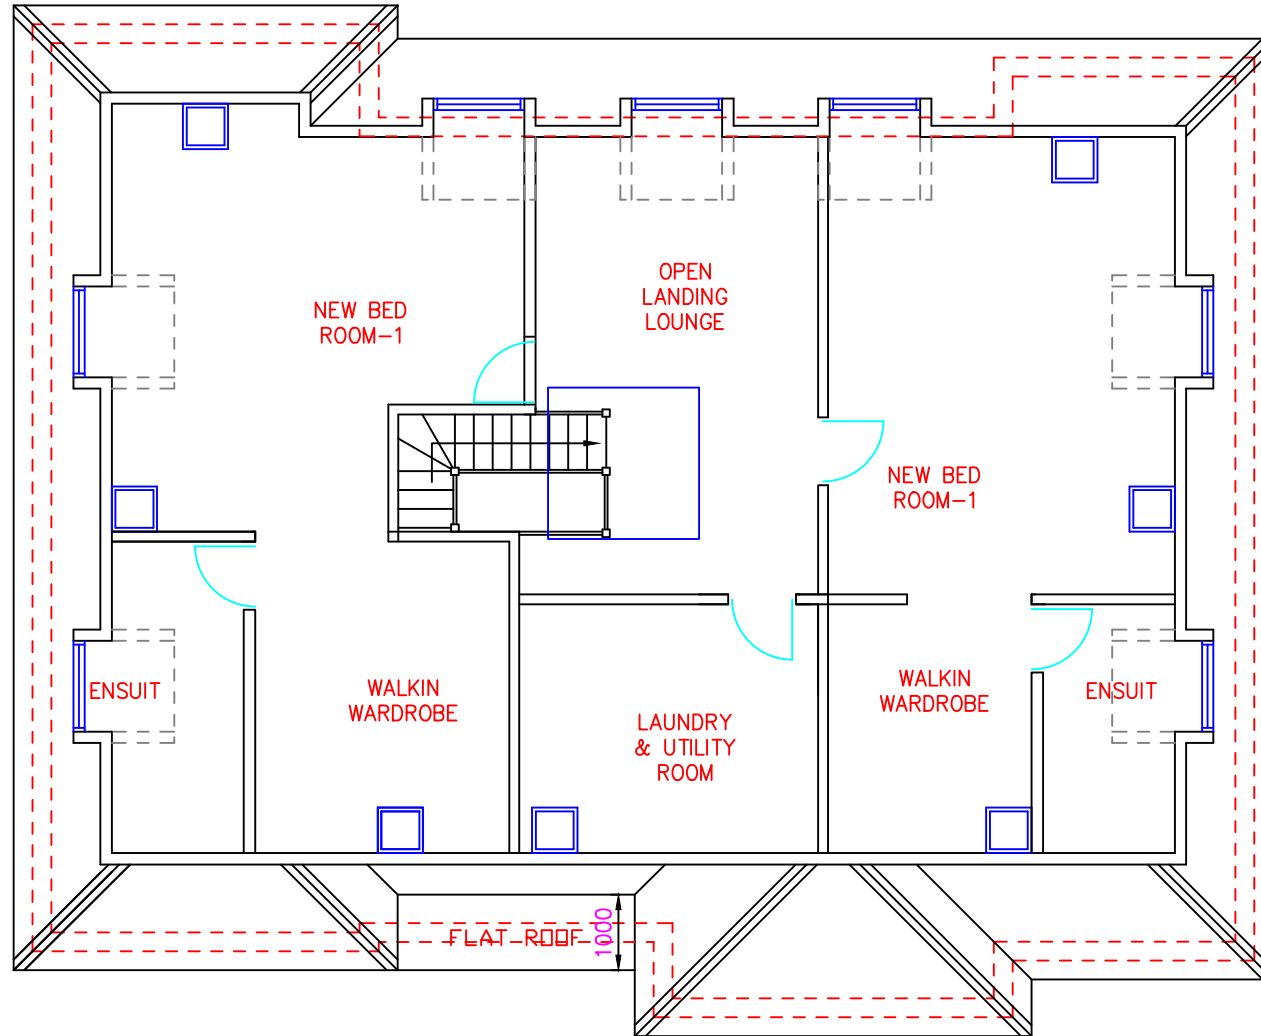

PROPOSED LOFT

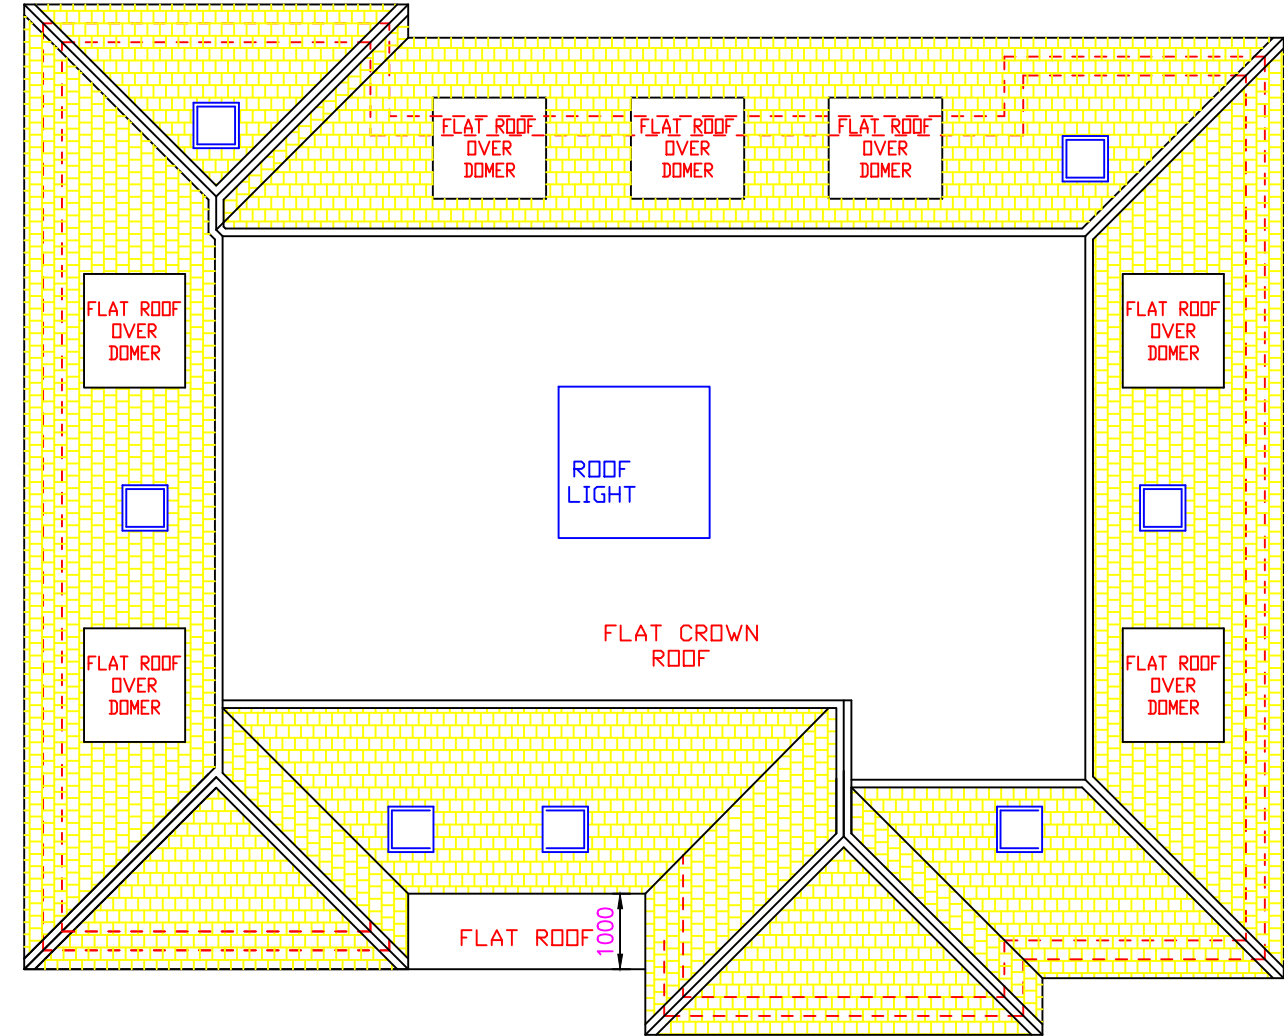

PROPOSED ROOF

The property defined as a family unit had planning permission for residential extension under reference 21/3608/HSE & 18/4102/HSE & 15/04099/HSE in 2015 & 2018 & 2021 but as no works were carried out and proposal is aimed to reapply for similar scheme to resubmit the approved scheme for residential extension