



NOTES:  
 © COPYRIGHT - DETAILED PLANNING LTD  
 All dimension should be checked on site prior to works commencing. Variations in squariness, depth of plaster etc. must be checked for. Where new walls are shown as aligned with existing walls, physical removal of brickwork and / or plaster to establish the actual position of the wall being attached to must be checked.  
 Any discrepancies should be reported in writing immediately.  
 When printing off PDF's, check that the drawings are printed to correct paper size and scale.  
 Documents should be used as to the drawing status described.  
 Property owner to ensure that all aspects of the "party wall etc. act 1996" are complied with prior to any works commencing on site.  
 Client to be aware of CDM duties and appoint as appropriate.

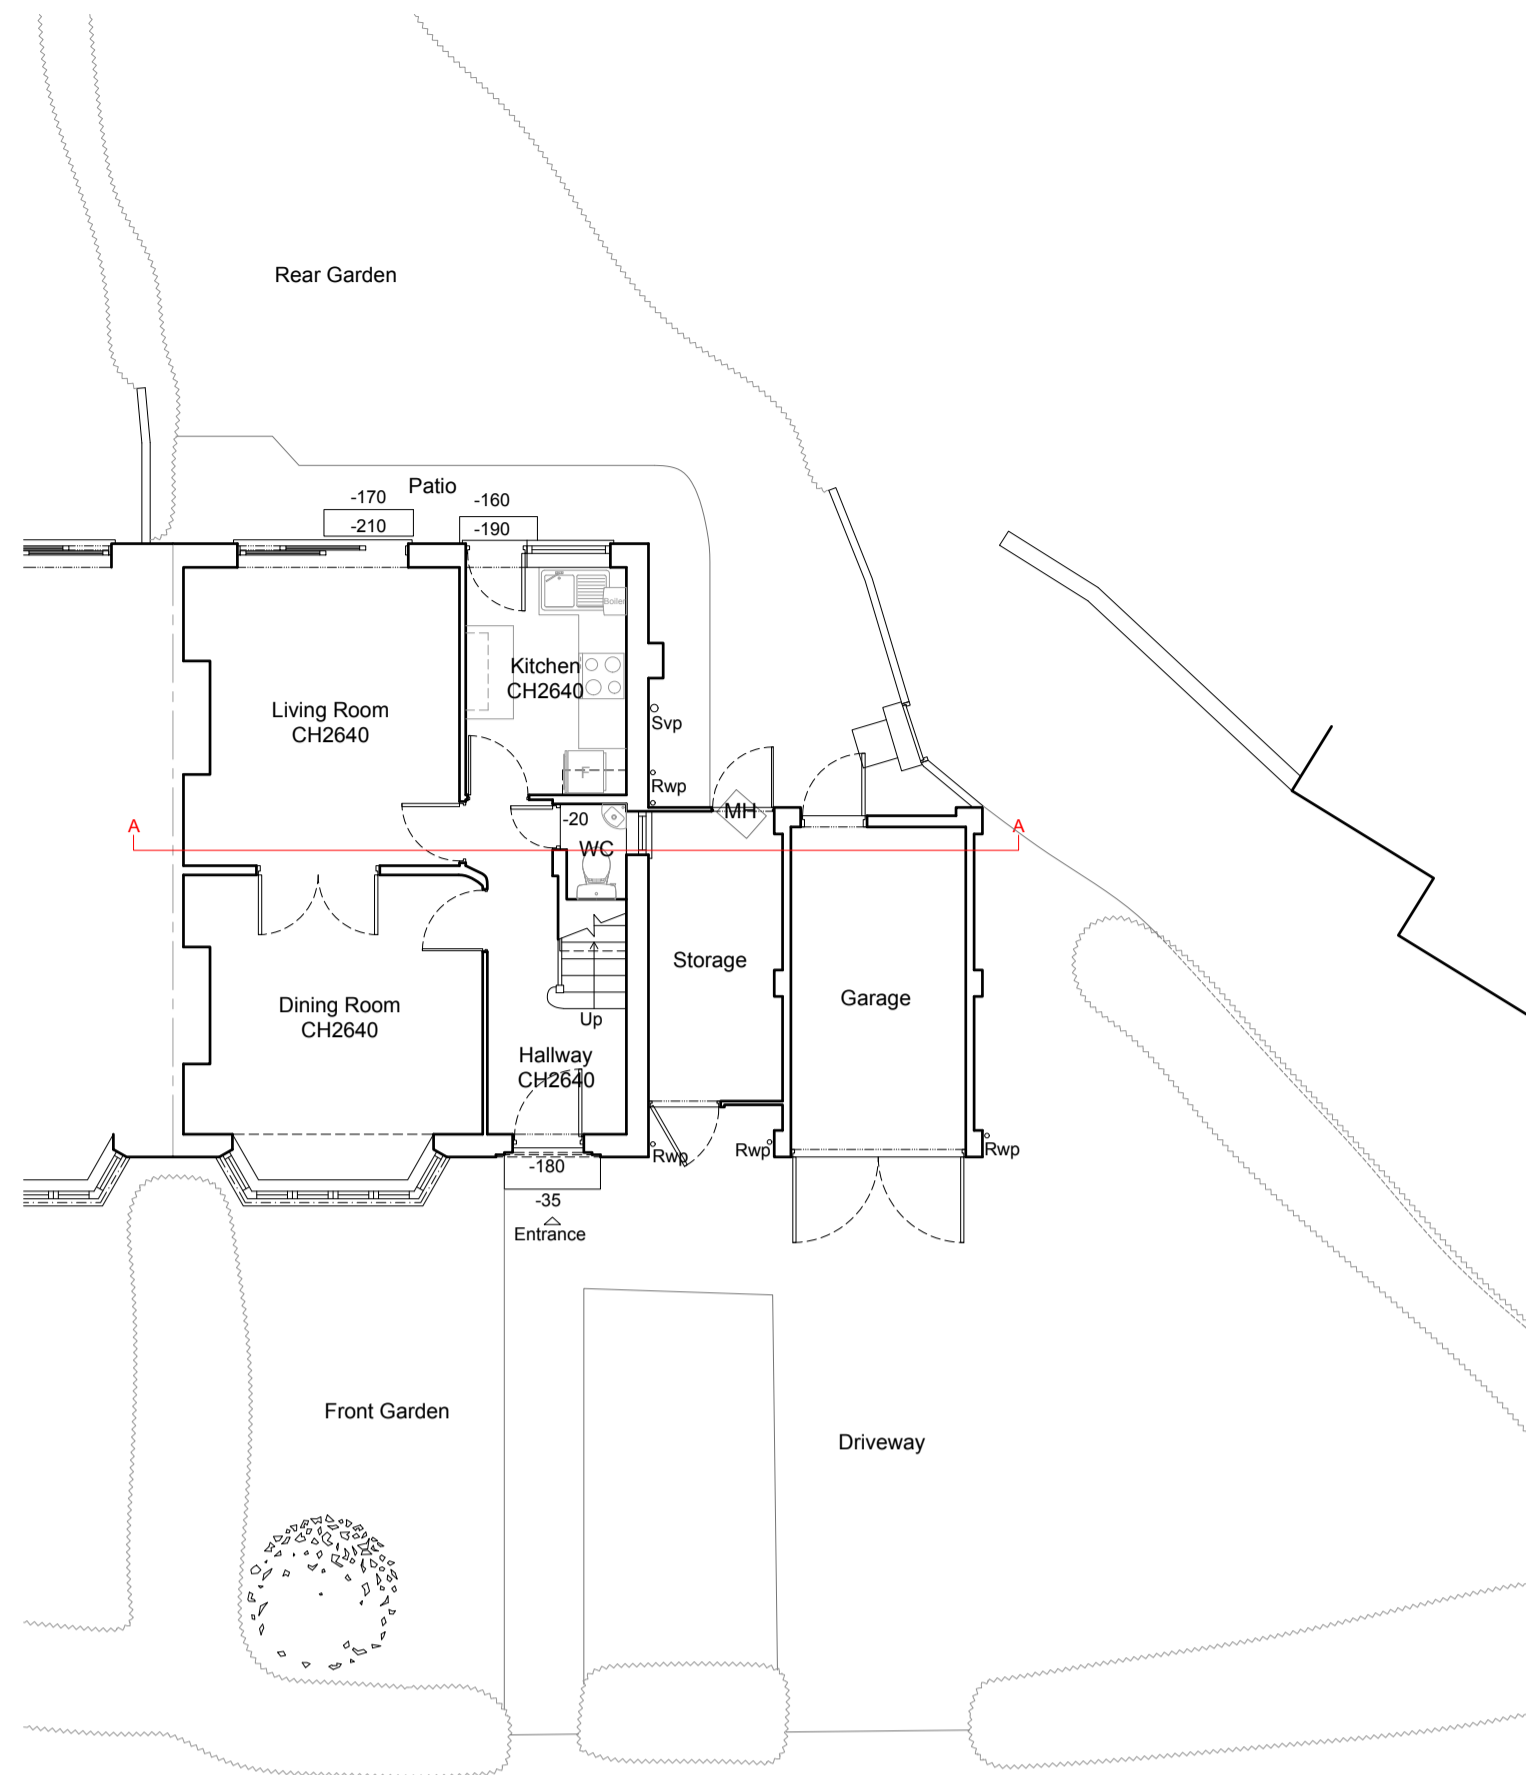

Ground Floor Plan  
As Existing 1:100

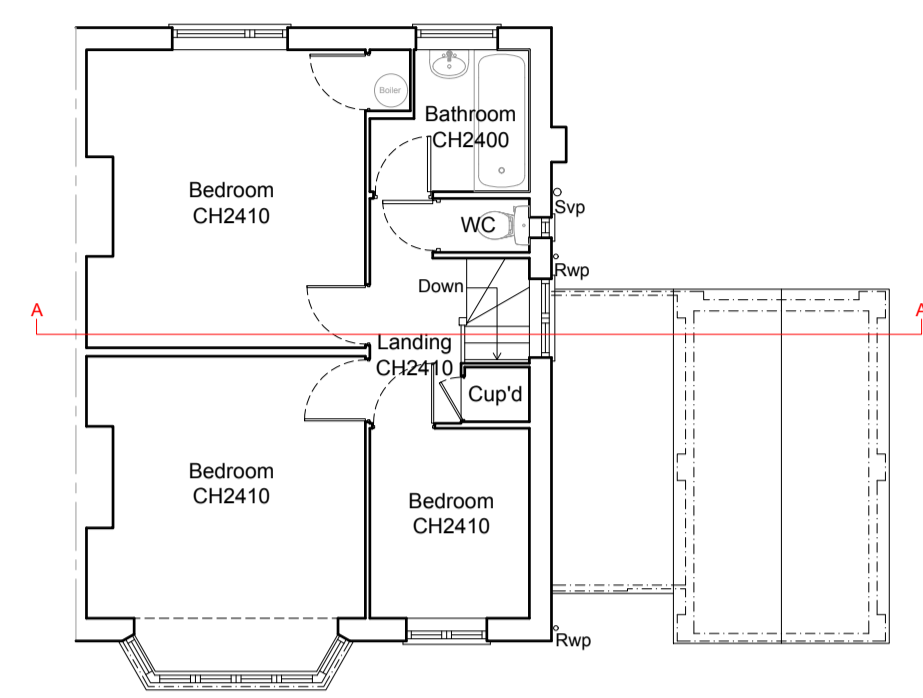


First Floor Plan  
As Existing 1:100



Location Plan

Scale 1:1250  
 0 10 20 30 40 50 60 70 80 90 100m

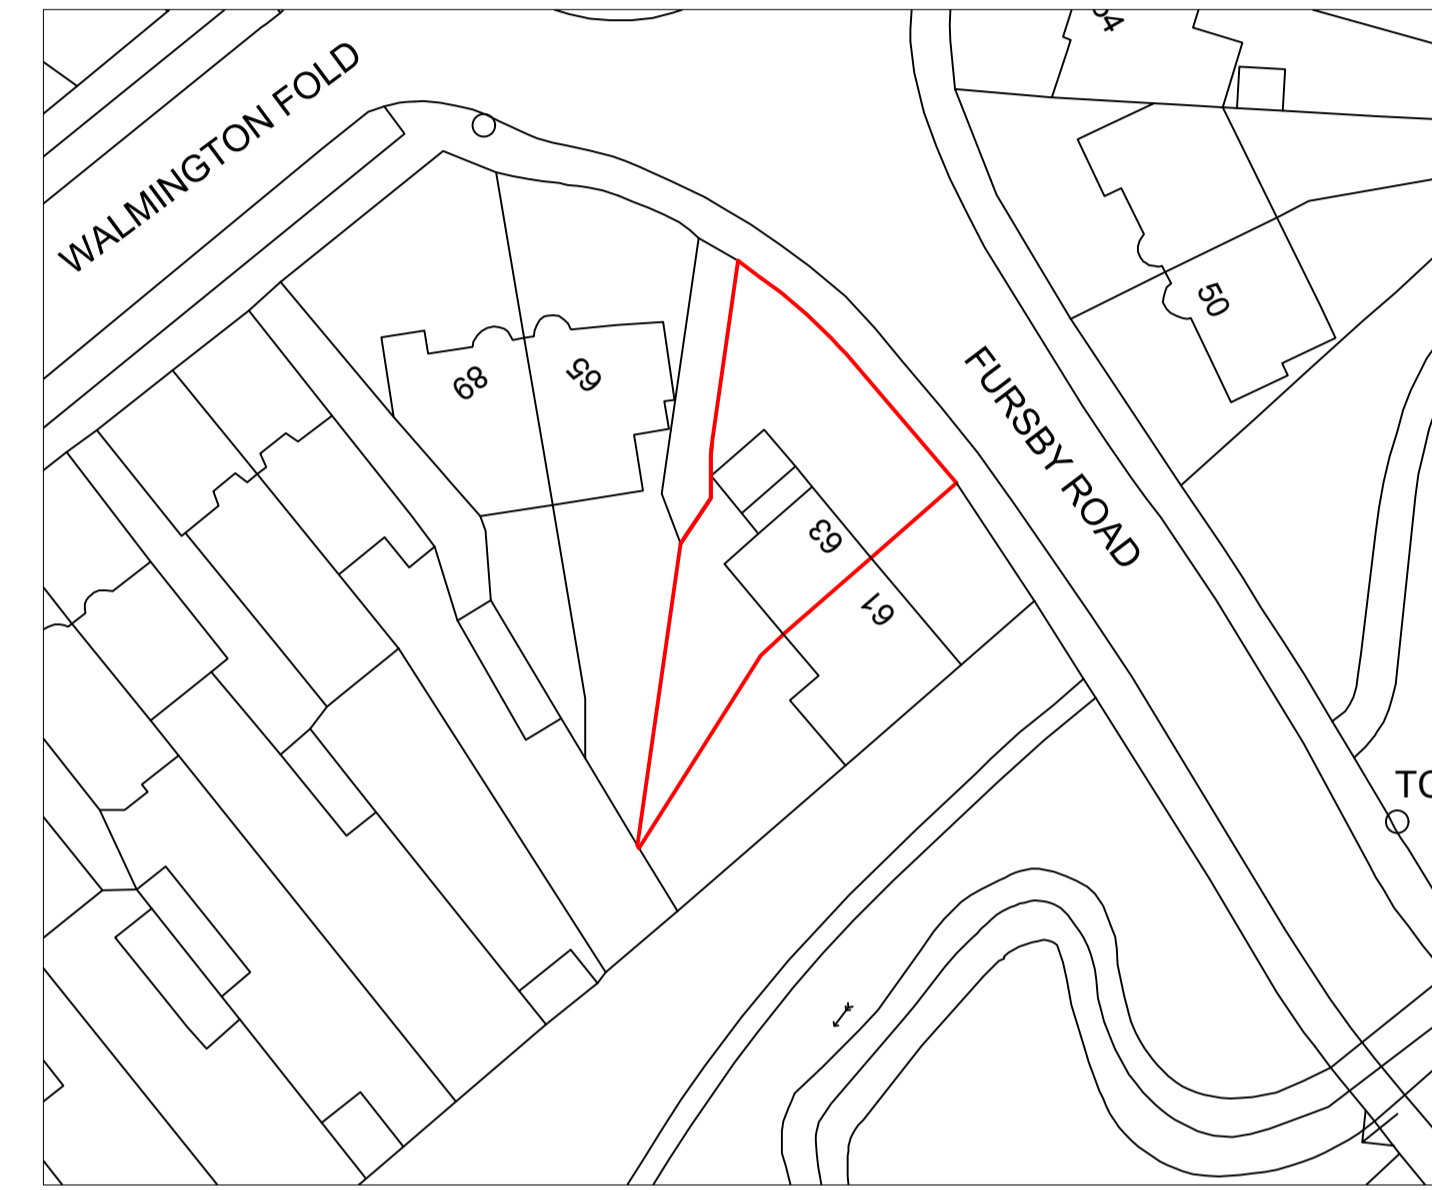

Existing Block Plan


Scale 1:500  
 0 10 20 30 40m




Front Elevation  
As Existing 1:100




Rear Elevation  
As Existing 1:100

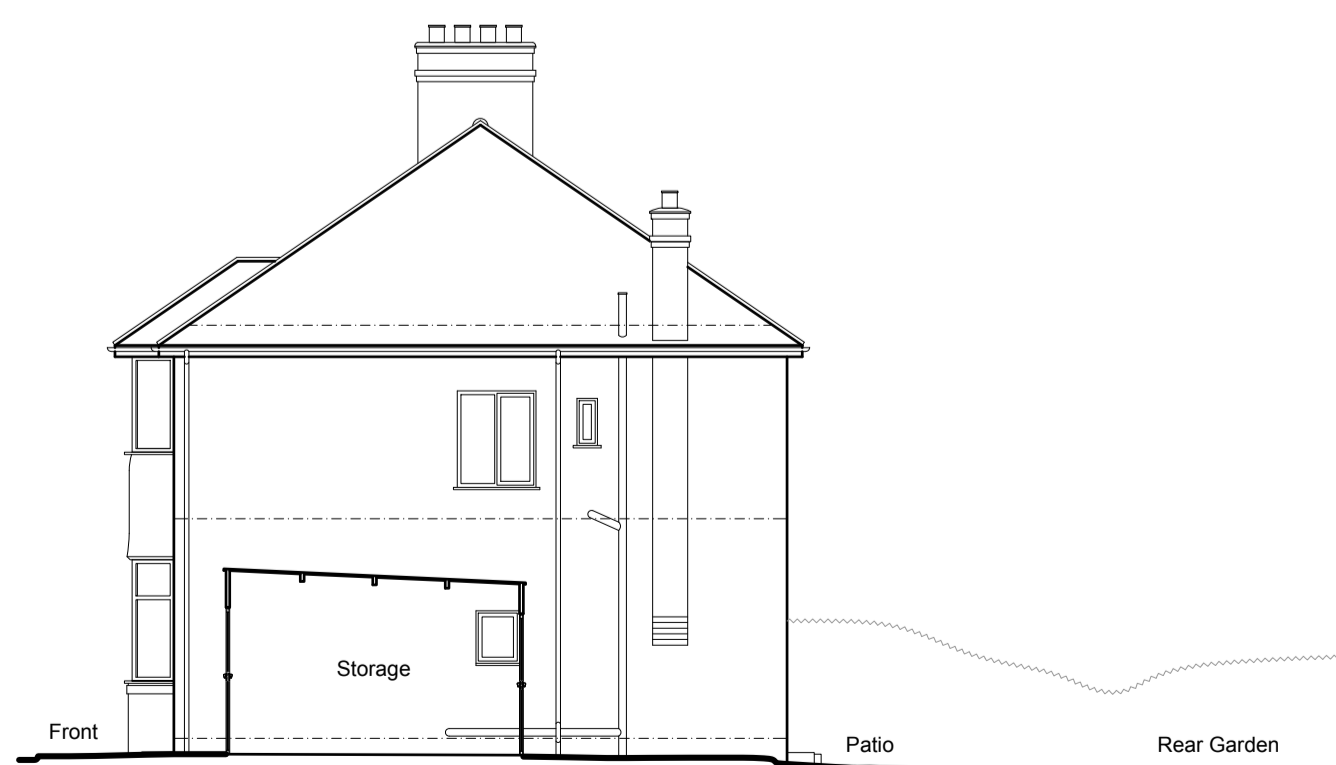


Side Elevation  
As Existing 1:100

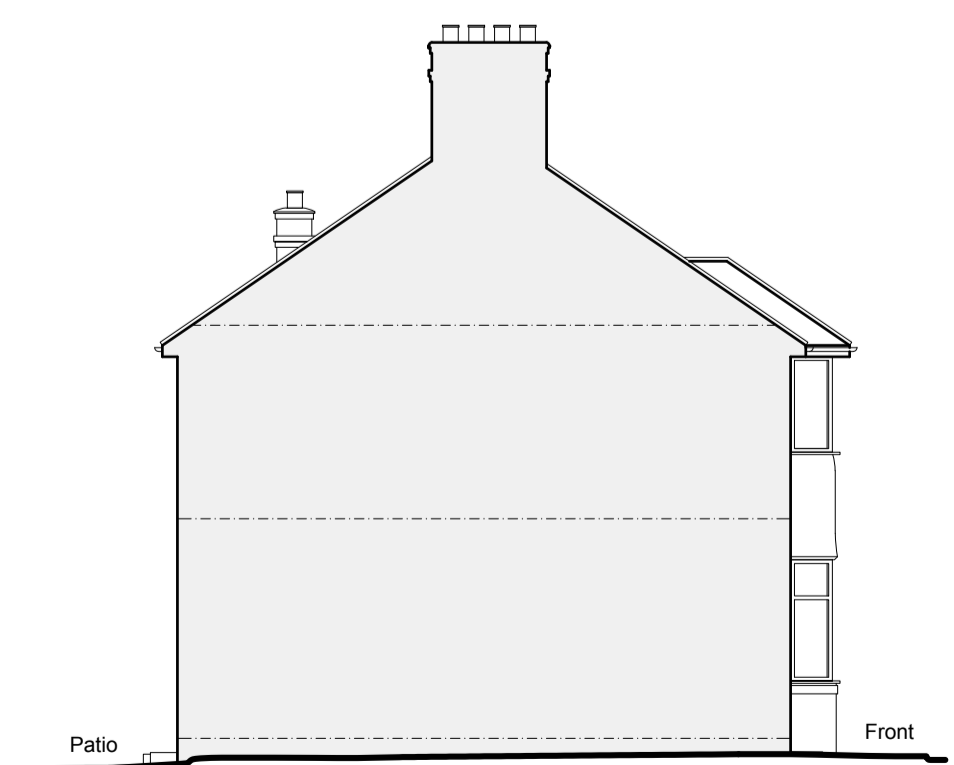

Side Elevation  
As Existing 1:100

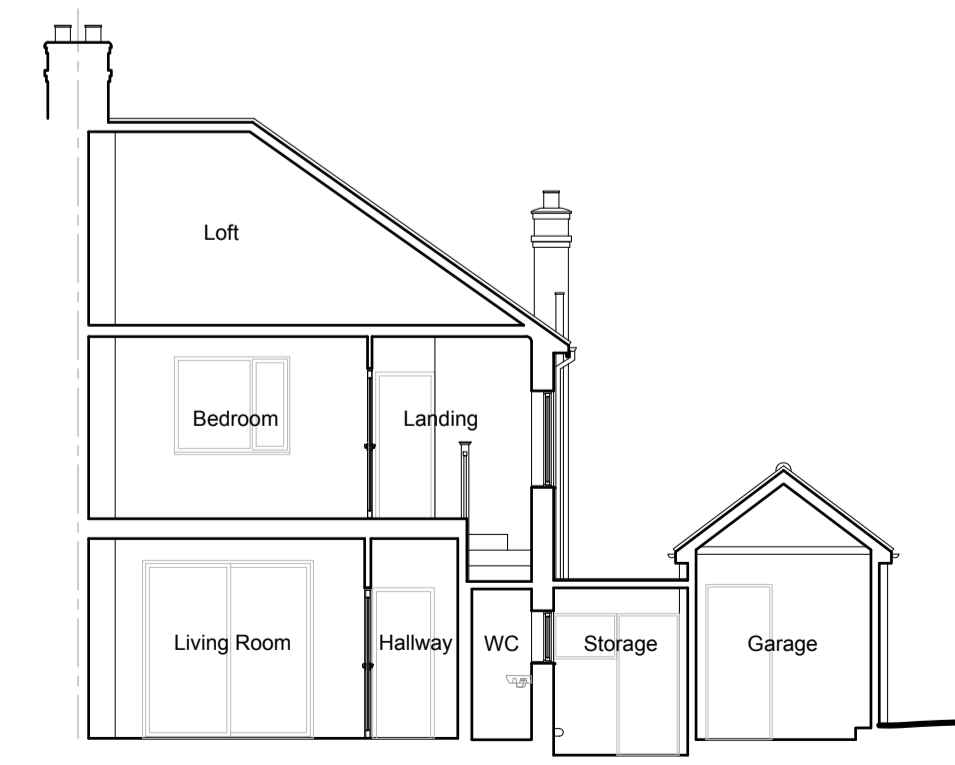

Section A-A  
As Existing 1:100

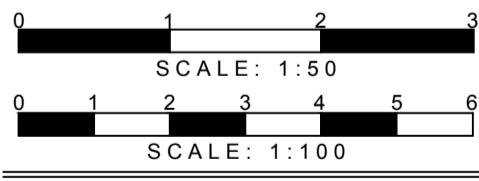

DETAILED PLANNING  
 GREENSIDE HOUSE  
 50 STATION ROAD  
 LONDON, N22 7DD  
 T 0208 1500 494  
 E INFO@DETAILED-PLANNING.CO.UK  
 WWW.DETAILED-PLANNING.CO.UK

SITE  
 63 Fursey Avenue, N3 1PN, London

DRAWING TITLE  
 Location Plan, Block Plan and Existing Drawings

DRAWINGS STATUS  
 Planning

SCALE	DATE	DRAWN	CHECKED
As Noted @ A1	Mar 2024	LMF/R.D.C.	P.C.E.E.
DRAWING NO.			REVISION
2383RL_HH1	SH1		0

