

# FOR PLANNING ONLY


0 1 2 3 4 5  
THIS BAR SHOULD SCALE 5M @ 1:50



AS EXISTING FRONT ELEVATION - 1:100




AS EXISTING SIDE ELEVATION - 1:100

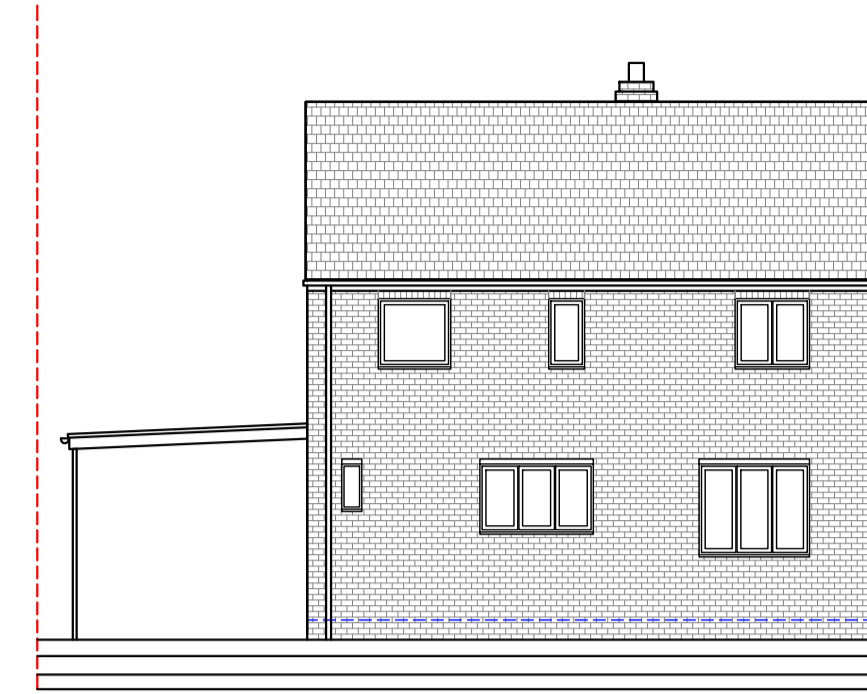


AS EXISTING REAR ELEVATION - 1:100


- NOTES
- 1) ALL DIMENSIONS TO BE CHECKED ONSITE PRIOR TO CONSTRUCTION (INTERNAL DIMS MAY CHANGE DEPENDING ON EXTERNAL WALL CONSTRUCTION METHOD)
  - 2) A STRUCTURAL ENGINEER MUST BE CONSULTED FOR ALL STRUCTURAL WORKS
  - 3) WORKS TO BE CARRIED OUT BY COMPETENT, QUALIFIED CONTRACTORS
  - 4) ALL WORKS TO BE CARRIED OUT UNDER A LOCAL AUTHORITY BUILDING NOTICE. ALL BUILD NOTES ARE GIVEN BASED ON STANDARD BUILDING REGULATIONS DETAILS AND MAY VARY. CONSTRUCTION METHODS MAY VARY ACCORDING TO BUILDERS PREFERENCE AND BUILDING CONTROL OFFICER REQUIREMENTS. THESE DRAWINGS ARE PRODUCED FOR PLANNING ONLY.

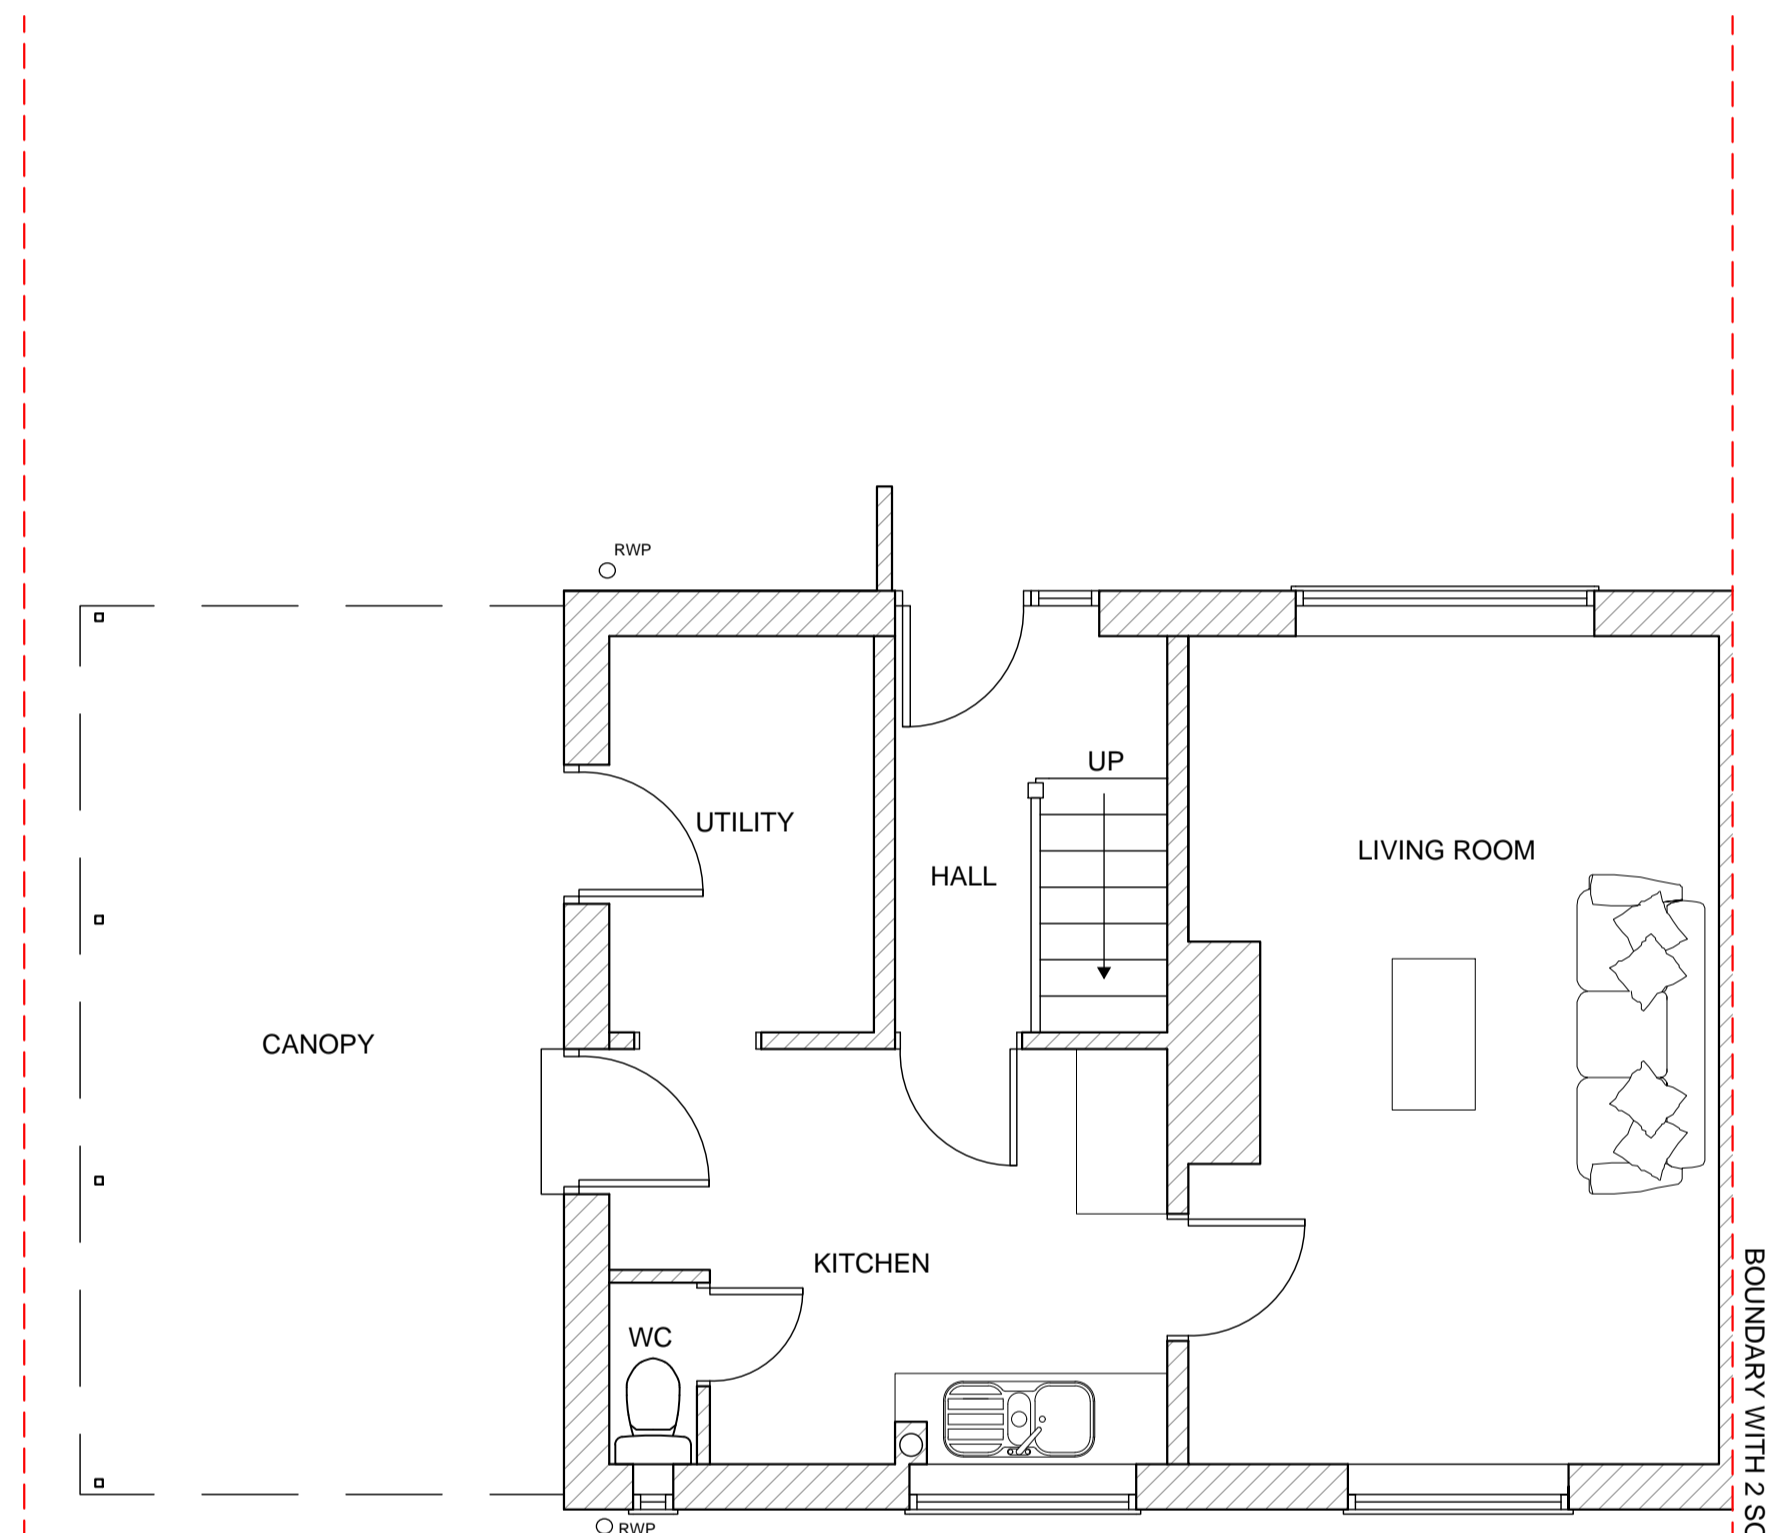

AS EXISTING GROUND FLOOR PLAN - 1:50

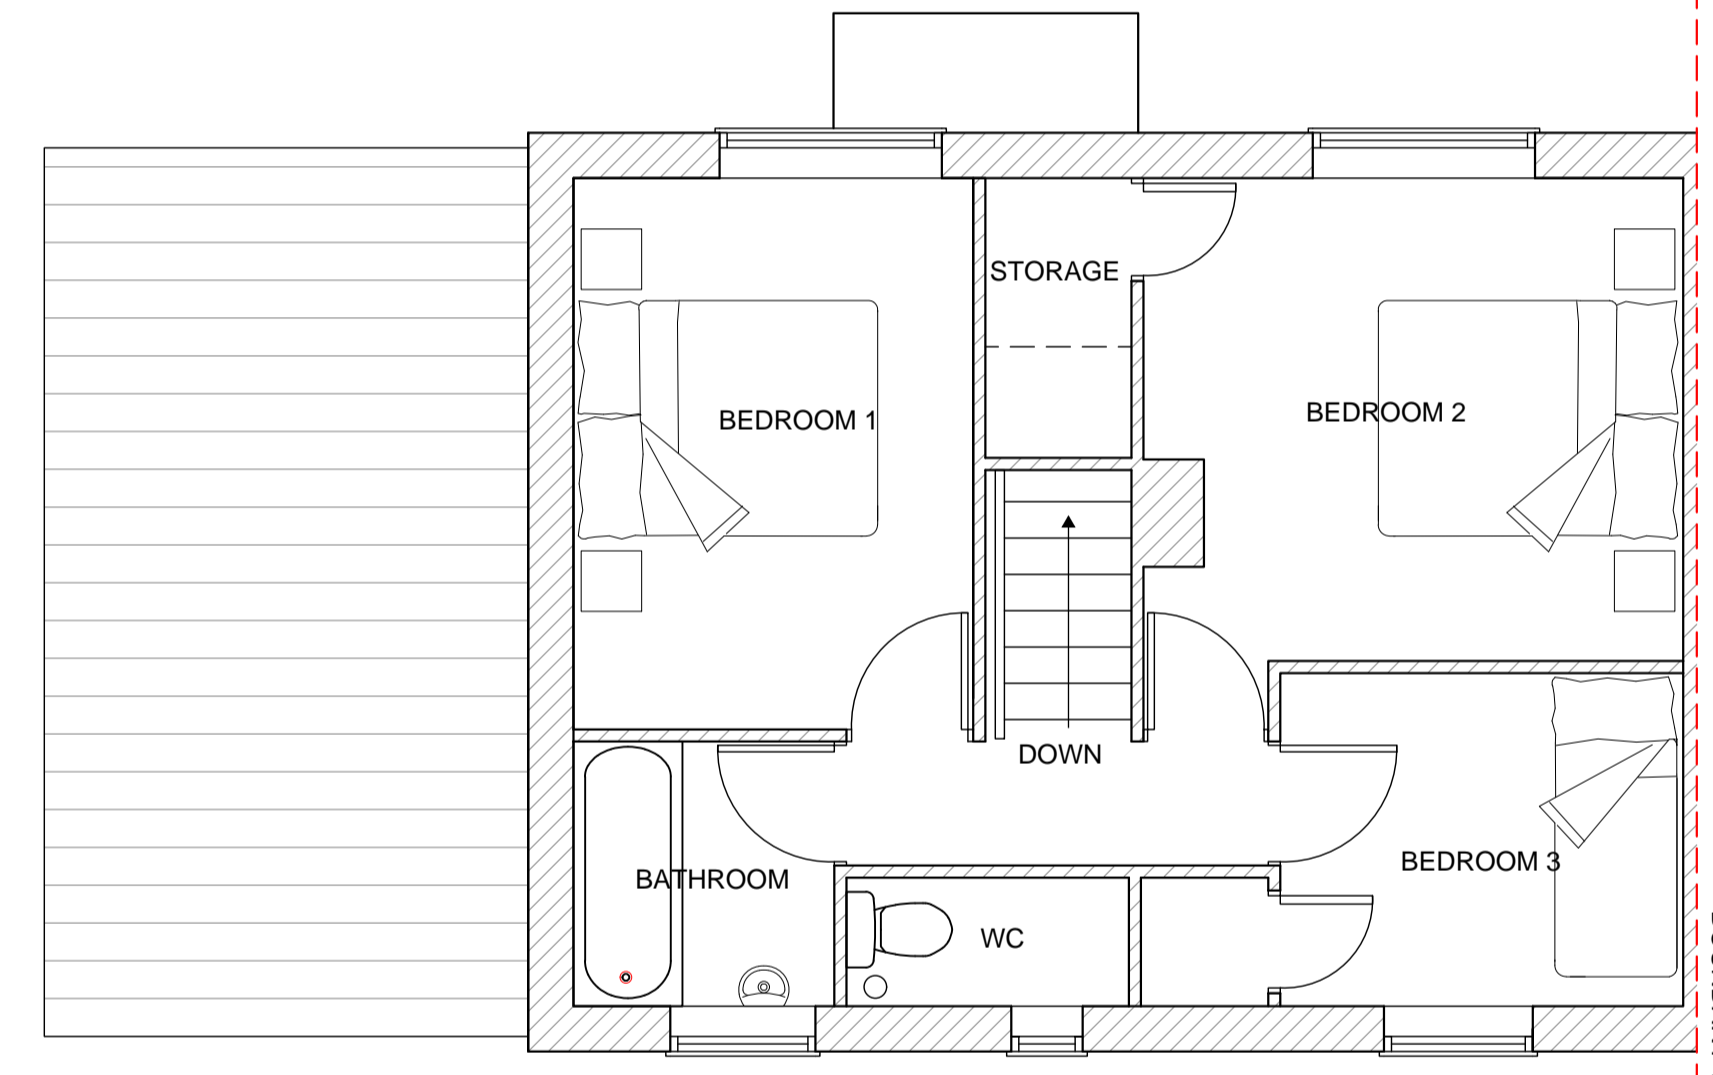

AS EXISTING FIRST FLOOR PLAN - 1:50

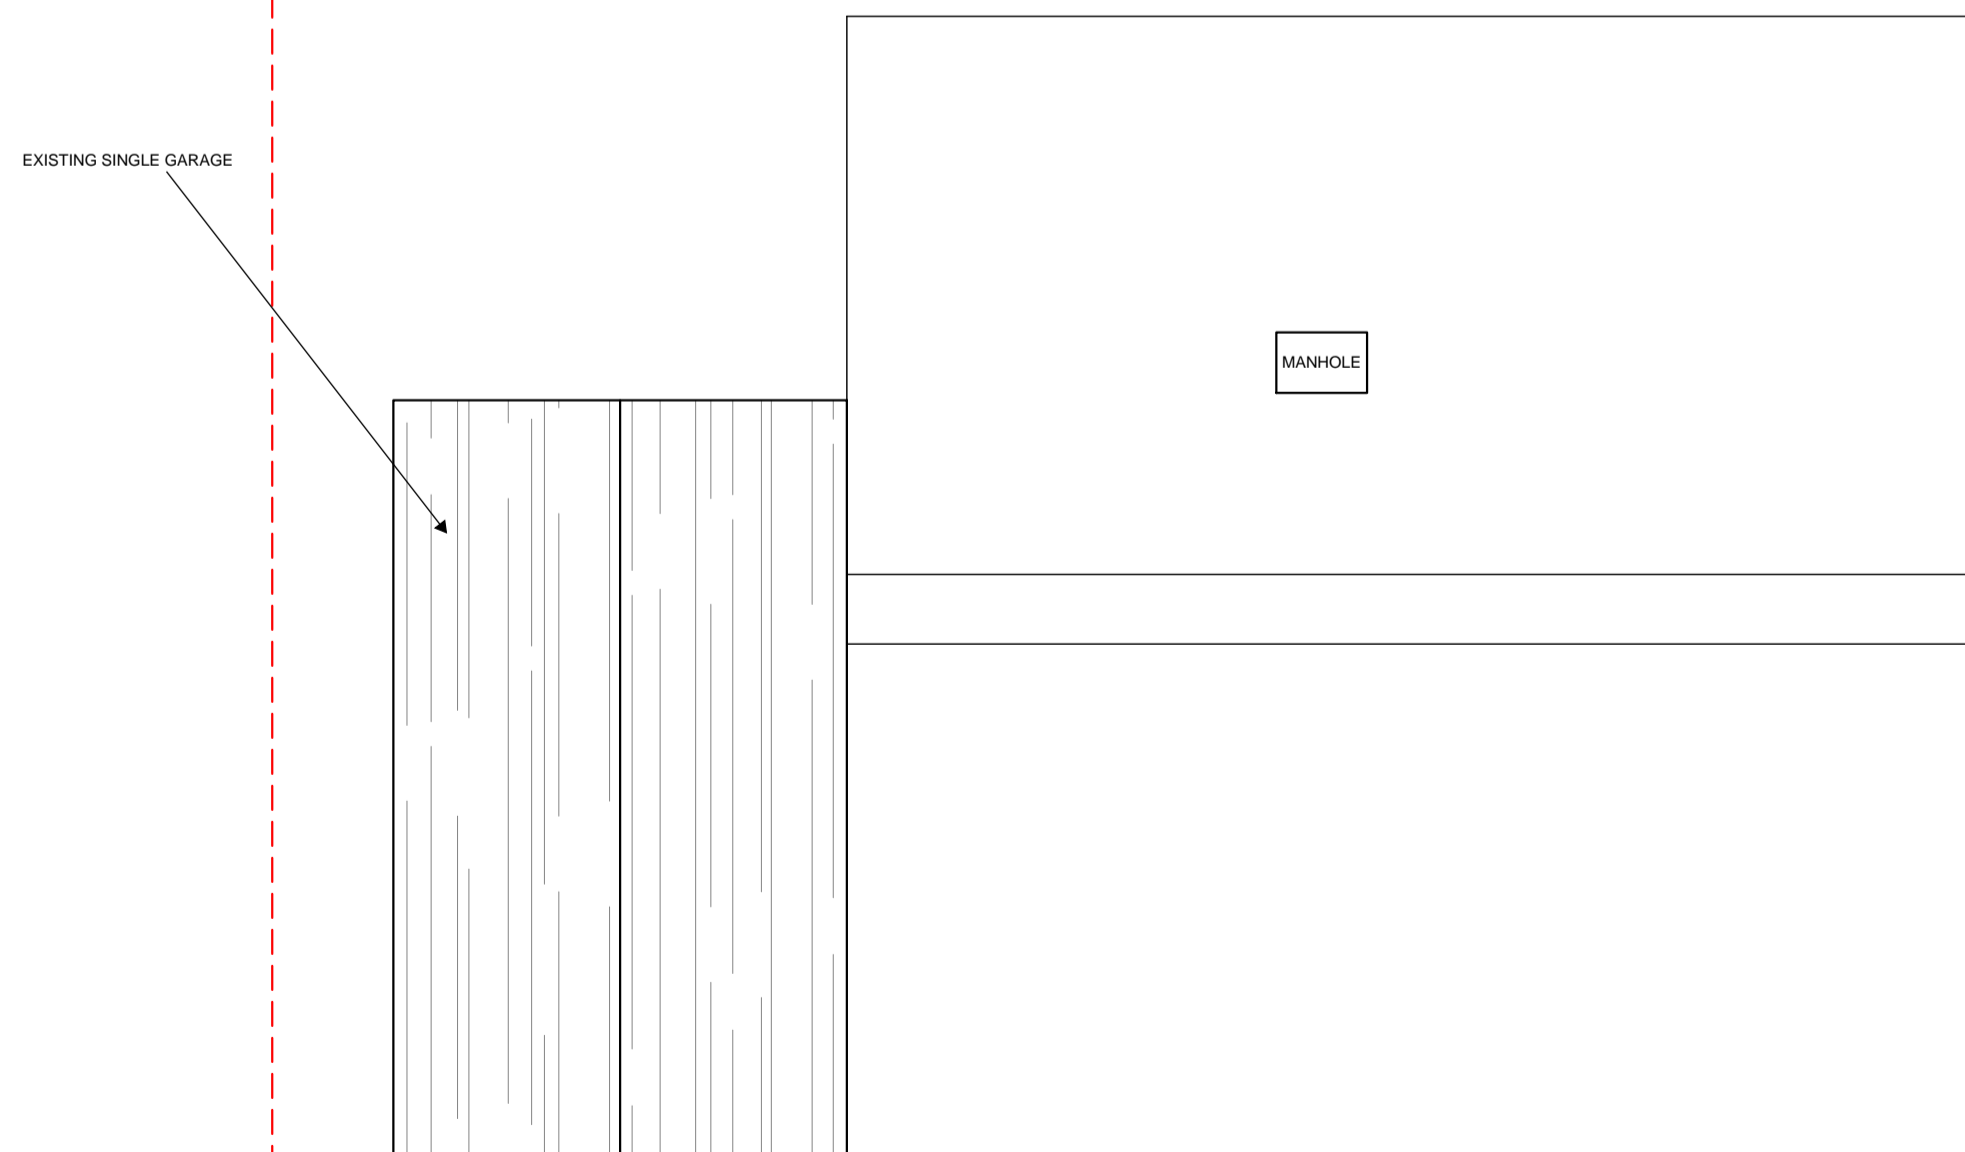

0 1 2 3 4 5  
THIS BAR SHOULD SCALE 5M @ 1:50

**HOMEPLAN**  
DRAFTING SERVICES

ARCHITECTURE PLANNING DESIGN

07550283574  
07584082621

briony@homeplanservices.co.uk  
glen@homeplanservices.co.uk

**CLIENT/PROJECT:**  
A. HIBBERD & D. FLETCHER

PROPOSED SIDE & REAR EXTENSION TO 1 SOUTHALL TERRACE, GLOFFORDS MESNE, NEWENT, GL18 1JT

**TITLE:**  
AS EXISTING PLANS & ELEVATIONS

**SCALE:**  
1:100 AND 1:50 @ A1

**DATE/DRAWING NUMBER:**  
NOVEMBER 2020 1ST-CM-ADH-001