


General notes
 All dimensions to be checked on site. Do not scale from drawings. Only written dimensions to be respected. Errors to be reported immediately to the architect. To be read in conjunction with all relevant drawings and specifications. All existing site, tree and building information has been compiled from different sources. Dimensions to be verified before proceeding with work. Any areas indicated are approximate and indicative only. © Marini O'Shea Limited

 Areas affected by proposed works


Supply and fit new signage to building in accordance with Baillie Signs design drawings.



Rev.	Date	Description	Initial

Rev. Date Description Initial

0 1 2 5m

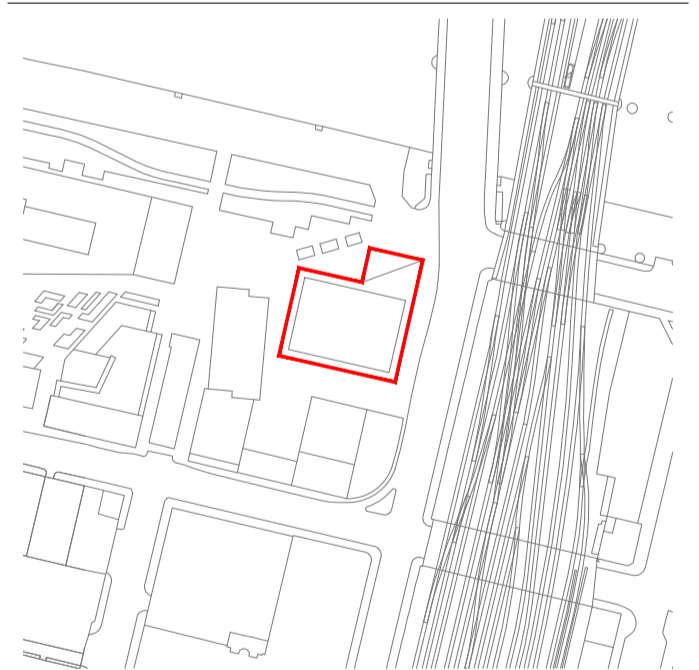

Marini O'Shea architects



studio@marinioshea.com
 +44 (0) 141 328 1323
 www.marinioshea.com

Drawing name
 East elevation as proposed

Drawing number
PL(--)-102

Date 01.2024
 Scale 1:100 @ A1
 Status Planning

Revision

Project
 10 Clyde Place
 Buchanan Wharf
 Glasgow
 G5 8AQ
 Client
 SLC

Project number
186