


General notes  
 All dimensions to be checked on site. Do not scale from drawings. Only written dimensions to be respected. Errors to be reported immediately to the architect. To be read in conjunction with all relevant drawings and specifications. All existing site, tree and building information has been compiled from different sources. Dimensions to be verified before proceeding with work. Any areas indicated are approximate and indicative only. © Marini O'Shea Limited

 Areas affected by proposed works




Supply and fit new signage to building in accordance with Baillie Signs design drawings.

Rev.	Date	Description	Initial

Rev. Date Description Initial

0 1 2 5m

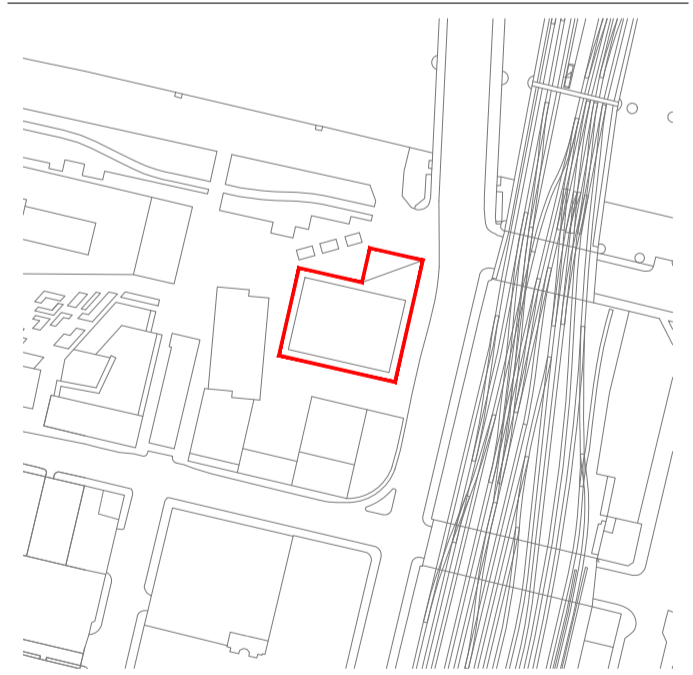

Marini O'Shea architects



studio@marinioshea.com  
 +44 (0) 141 328 1323  
 www.marinioshea.com

Drawing name: North elevation as proposed  
 Drawing number: PL(--)-101

Date: 01.2024  
 Scale: 1:100 @ A1  
 Status: Planning  
 Revision: ---

Project: 10 Clyde Place, Buchanan Wharf, Glasgow, G5 8AQ  
 Project number: 186  
 Client: SLC