


**NOTES:**


1. THIS DRAWING IS TO BE READ IN CONJUNCTION WITH ALL RELEVANT ARCHITECTS, SERVICES AND ENGINEERS DRAWINGS TOGETHER WITH RELEVANT SPECIFICATIONS.
2. DIMENSIONS ARE NOT TO BE SCALED FROM THIS DRAWING.
3. FOR GENERAL NOTES & SPECIFICATIONS PLEASE REFER TO DRAWING - G-007

**ASSOCIATED DRAWINGS:**


- G-001 - SITE LOCATION
- G-003 - HOUSE LAYOUT & ELEVATIONS - DOWNTAKINGS
- G-004 - HOUSE LAYOUT & ELEVATIONS - PROPOSED
- G-005 - HOUSE LAYOUT ELECTRICAL & PLUMBING - PROPOSED
- G-006 - STRUCTURAL LAYOUT AND DETAILS
- G-007 - SPECIFICATION SHEET

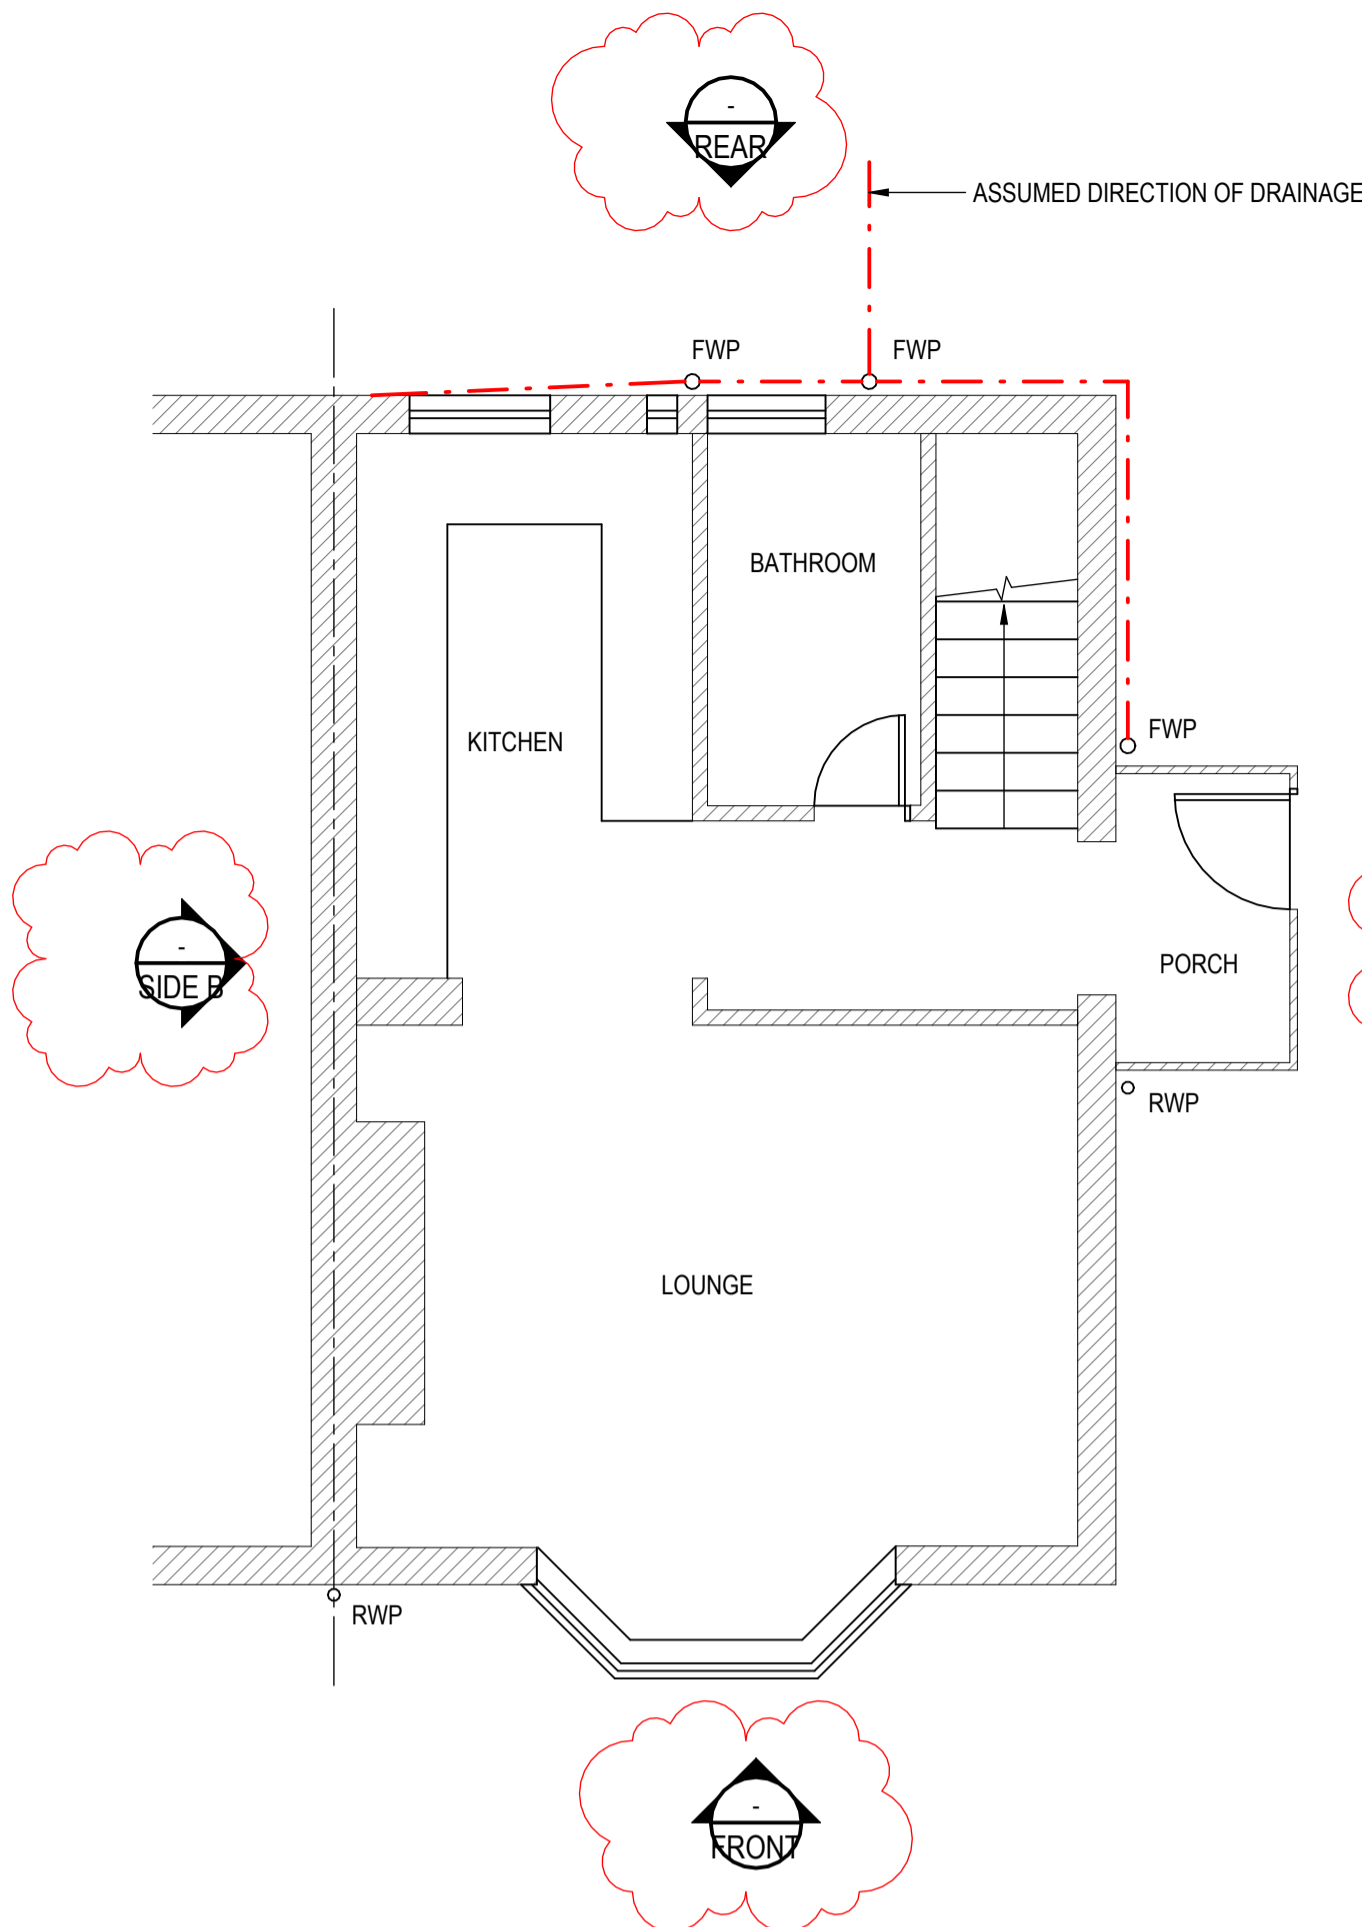

**GROUND FLOOR PLAN**  
1:50

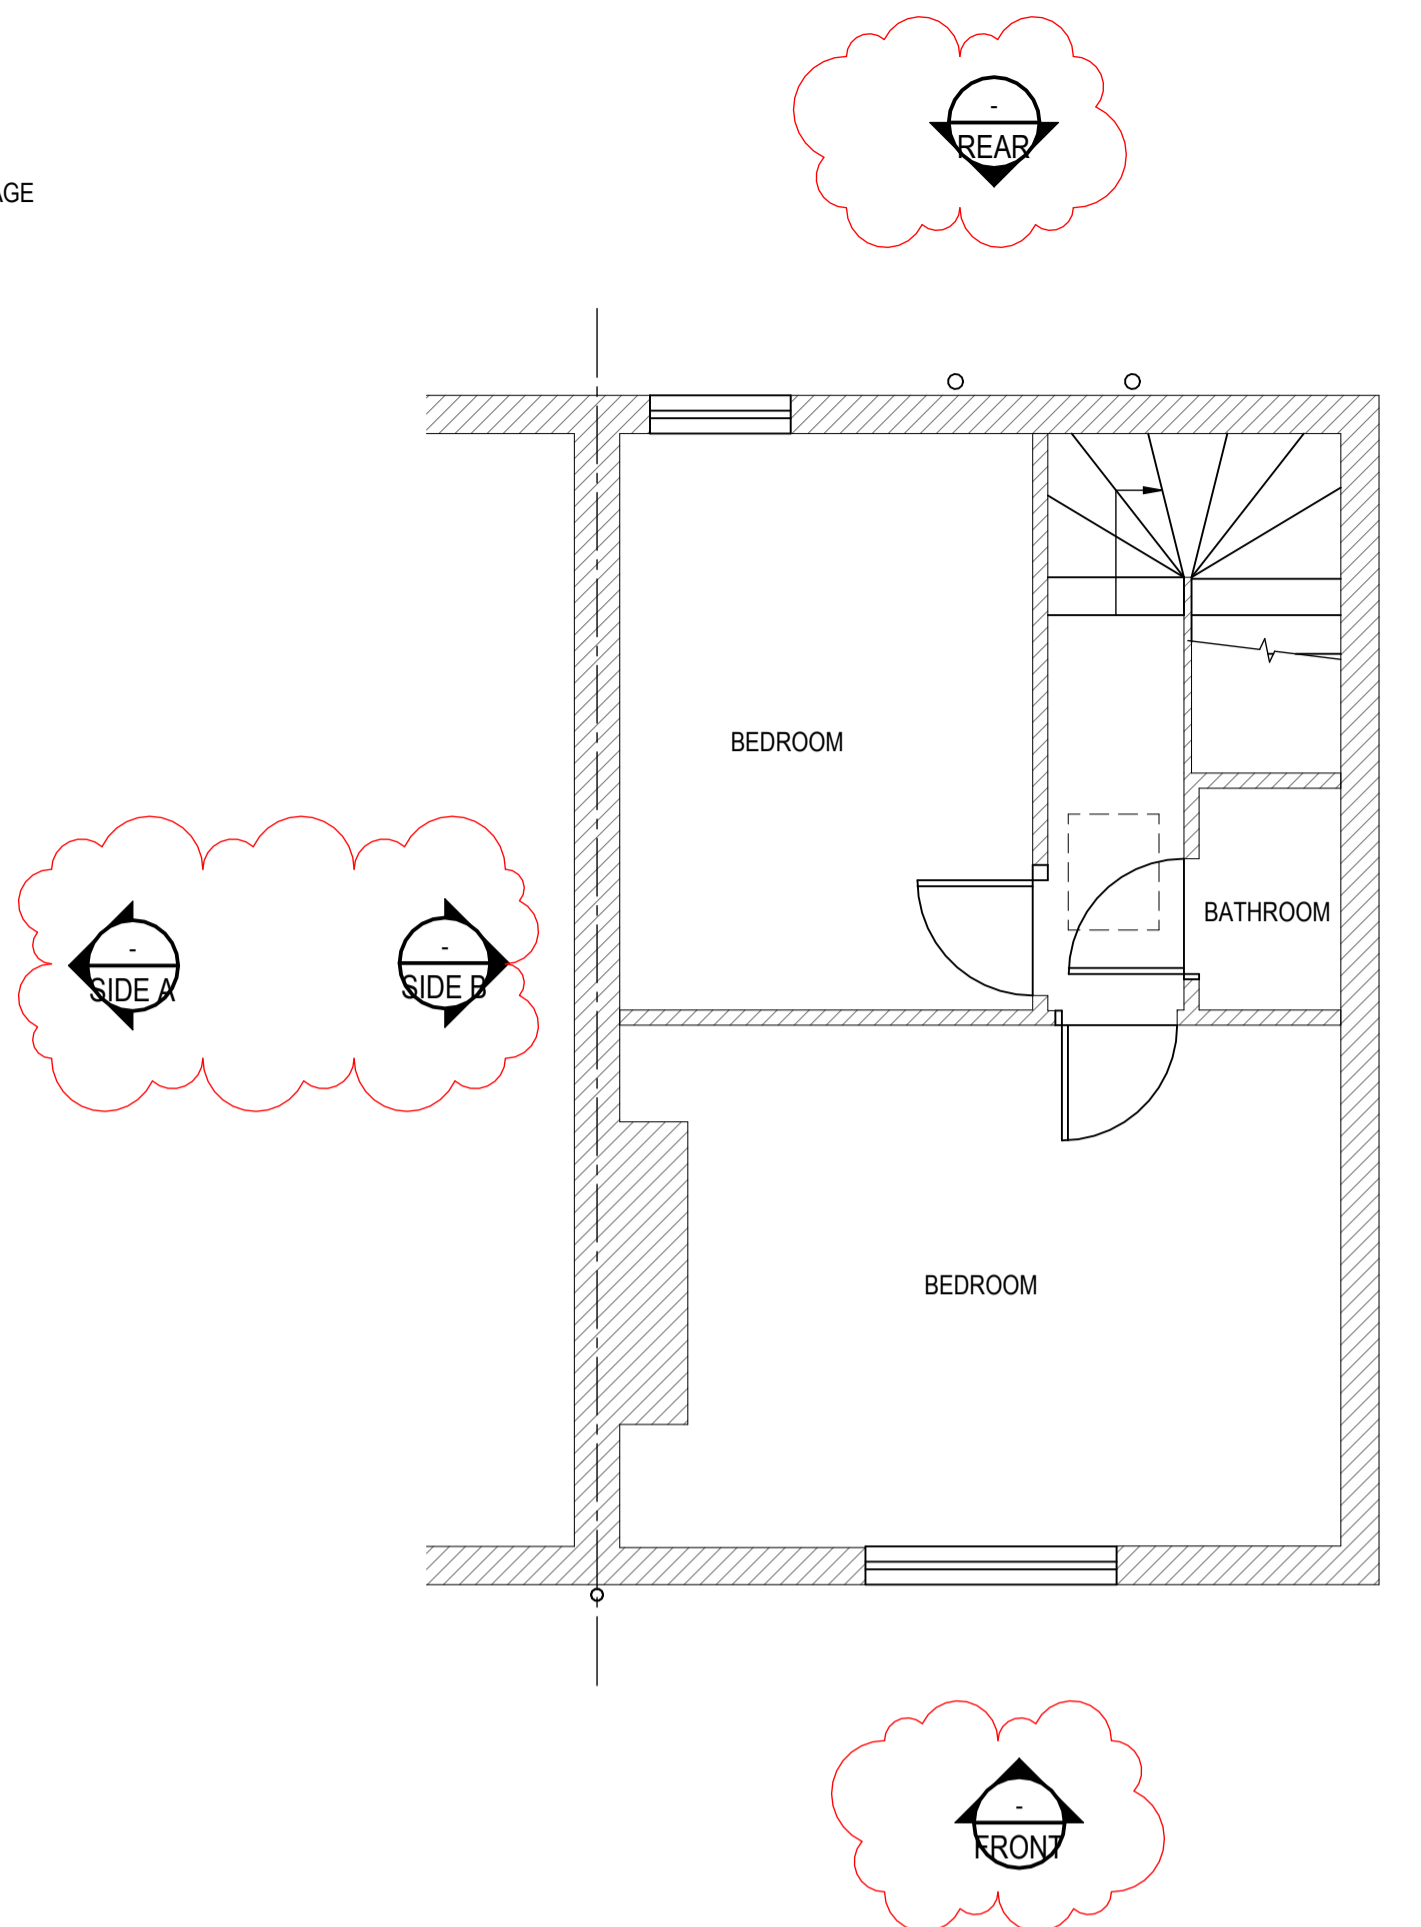


**FIRST FLOOR PLAN**  
1:50

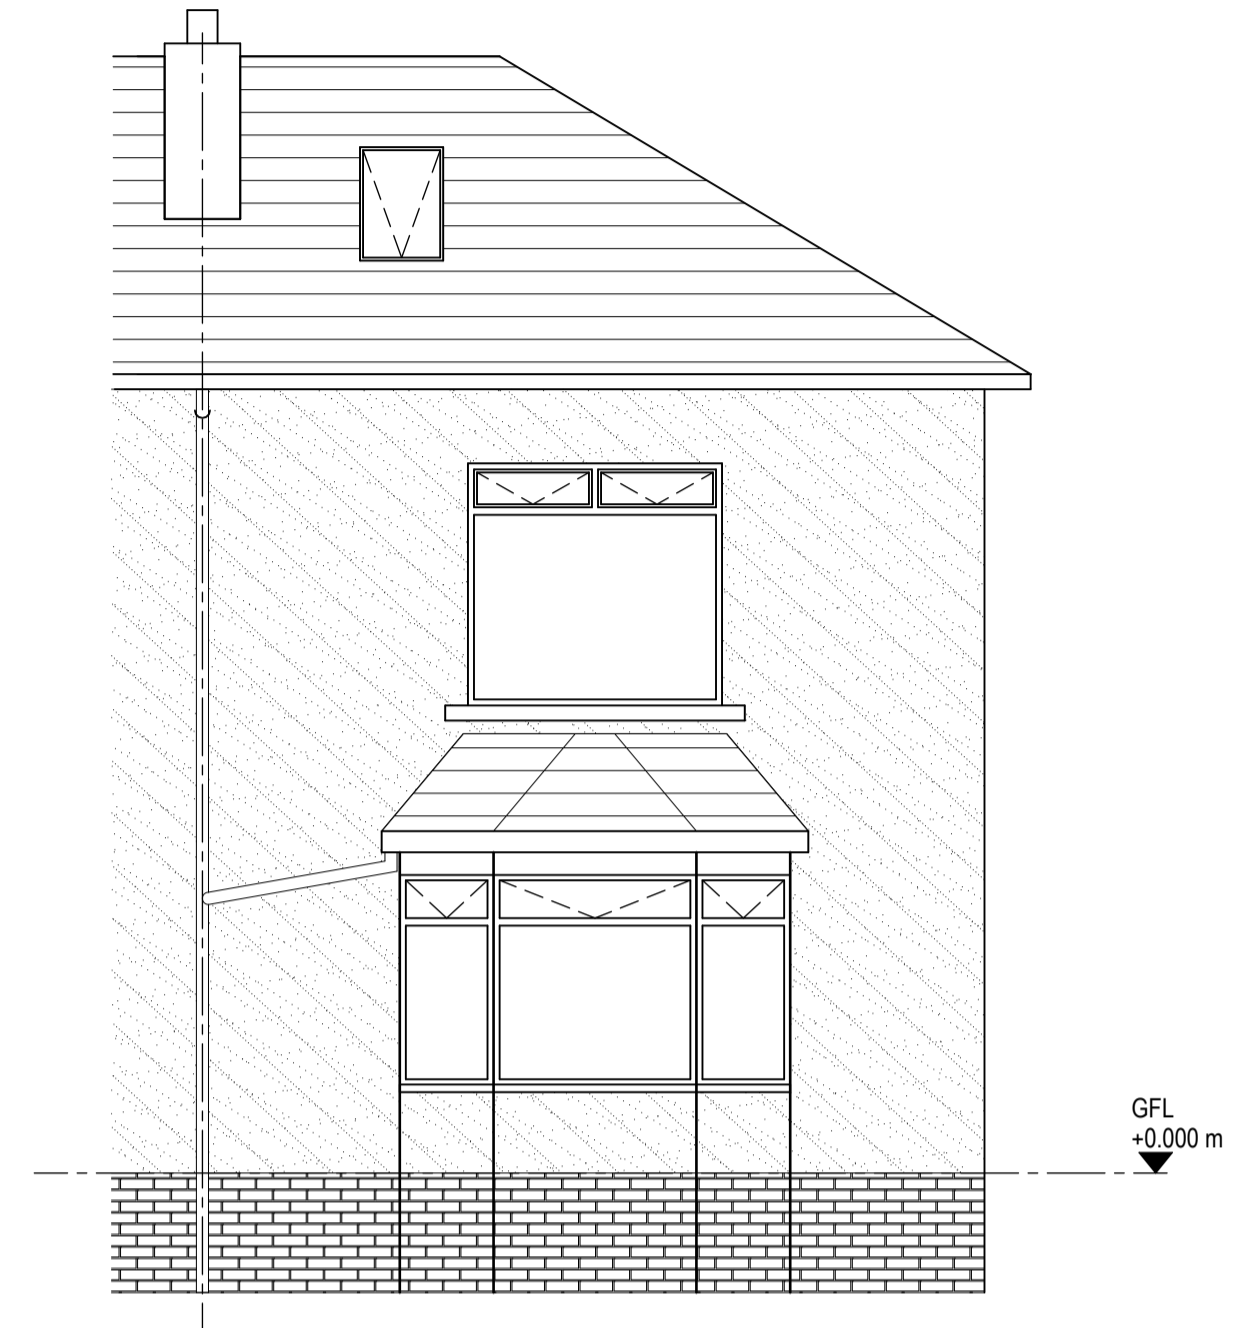


**FRONT ELEVATION**  
1:50



**SIDE A ELEVATION**  
1:50

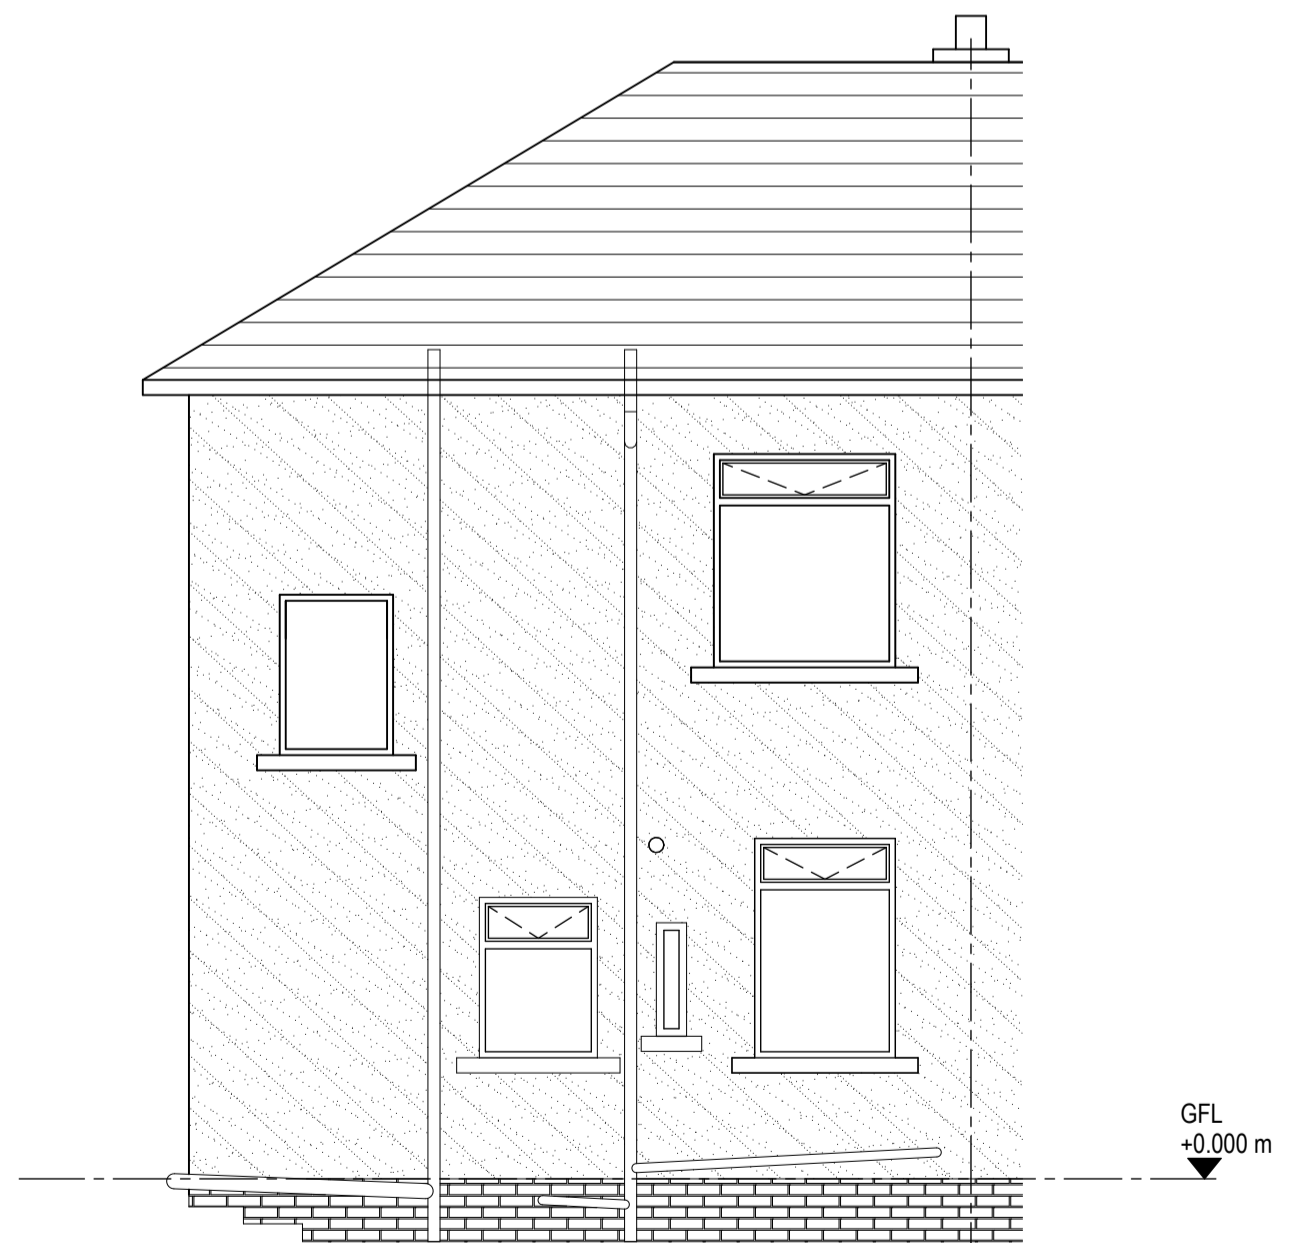

**REAR ELEVATION**  
1:50

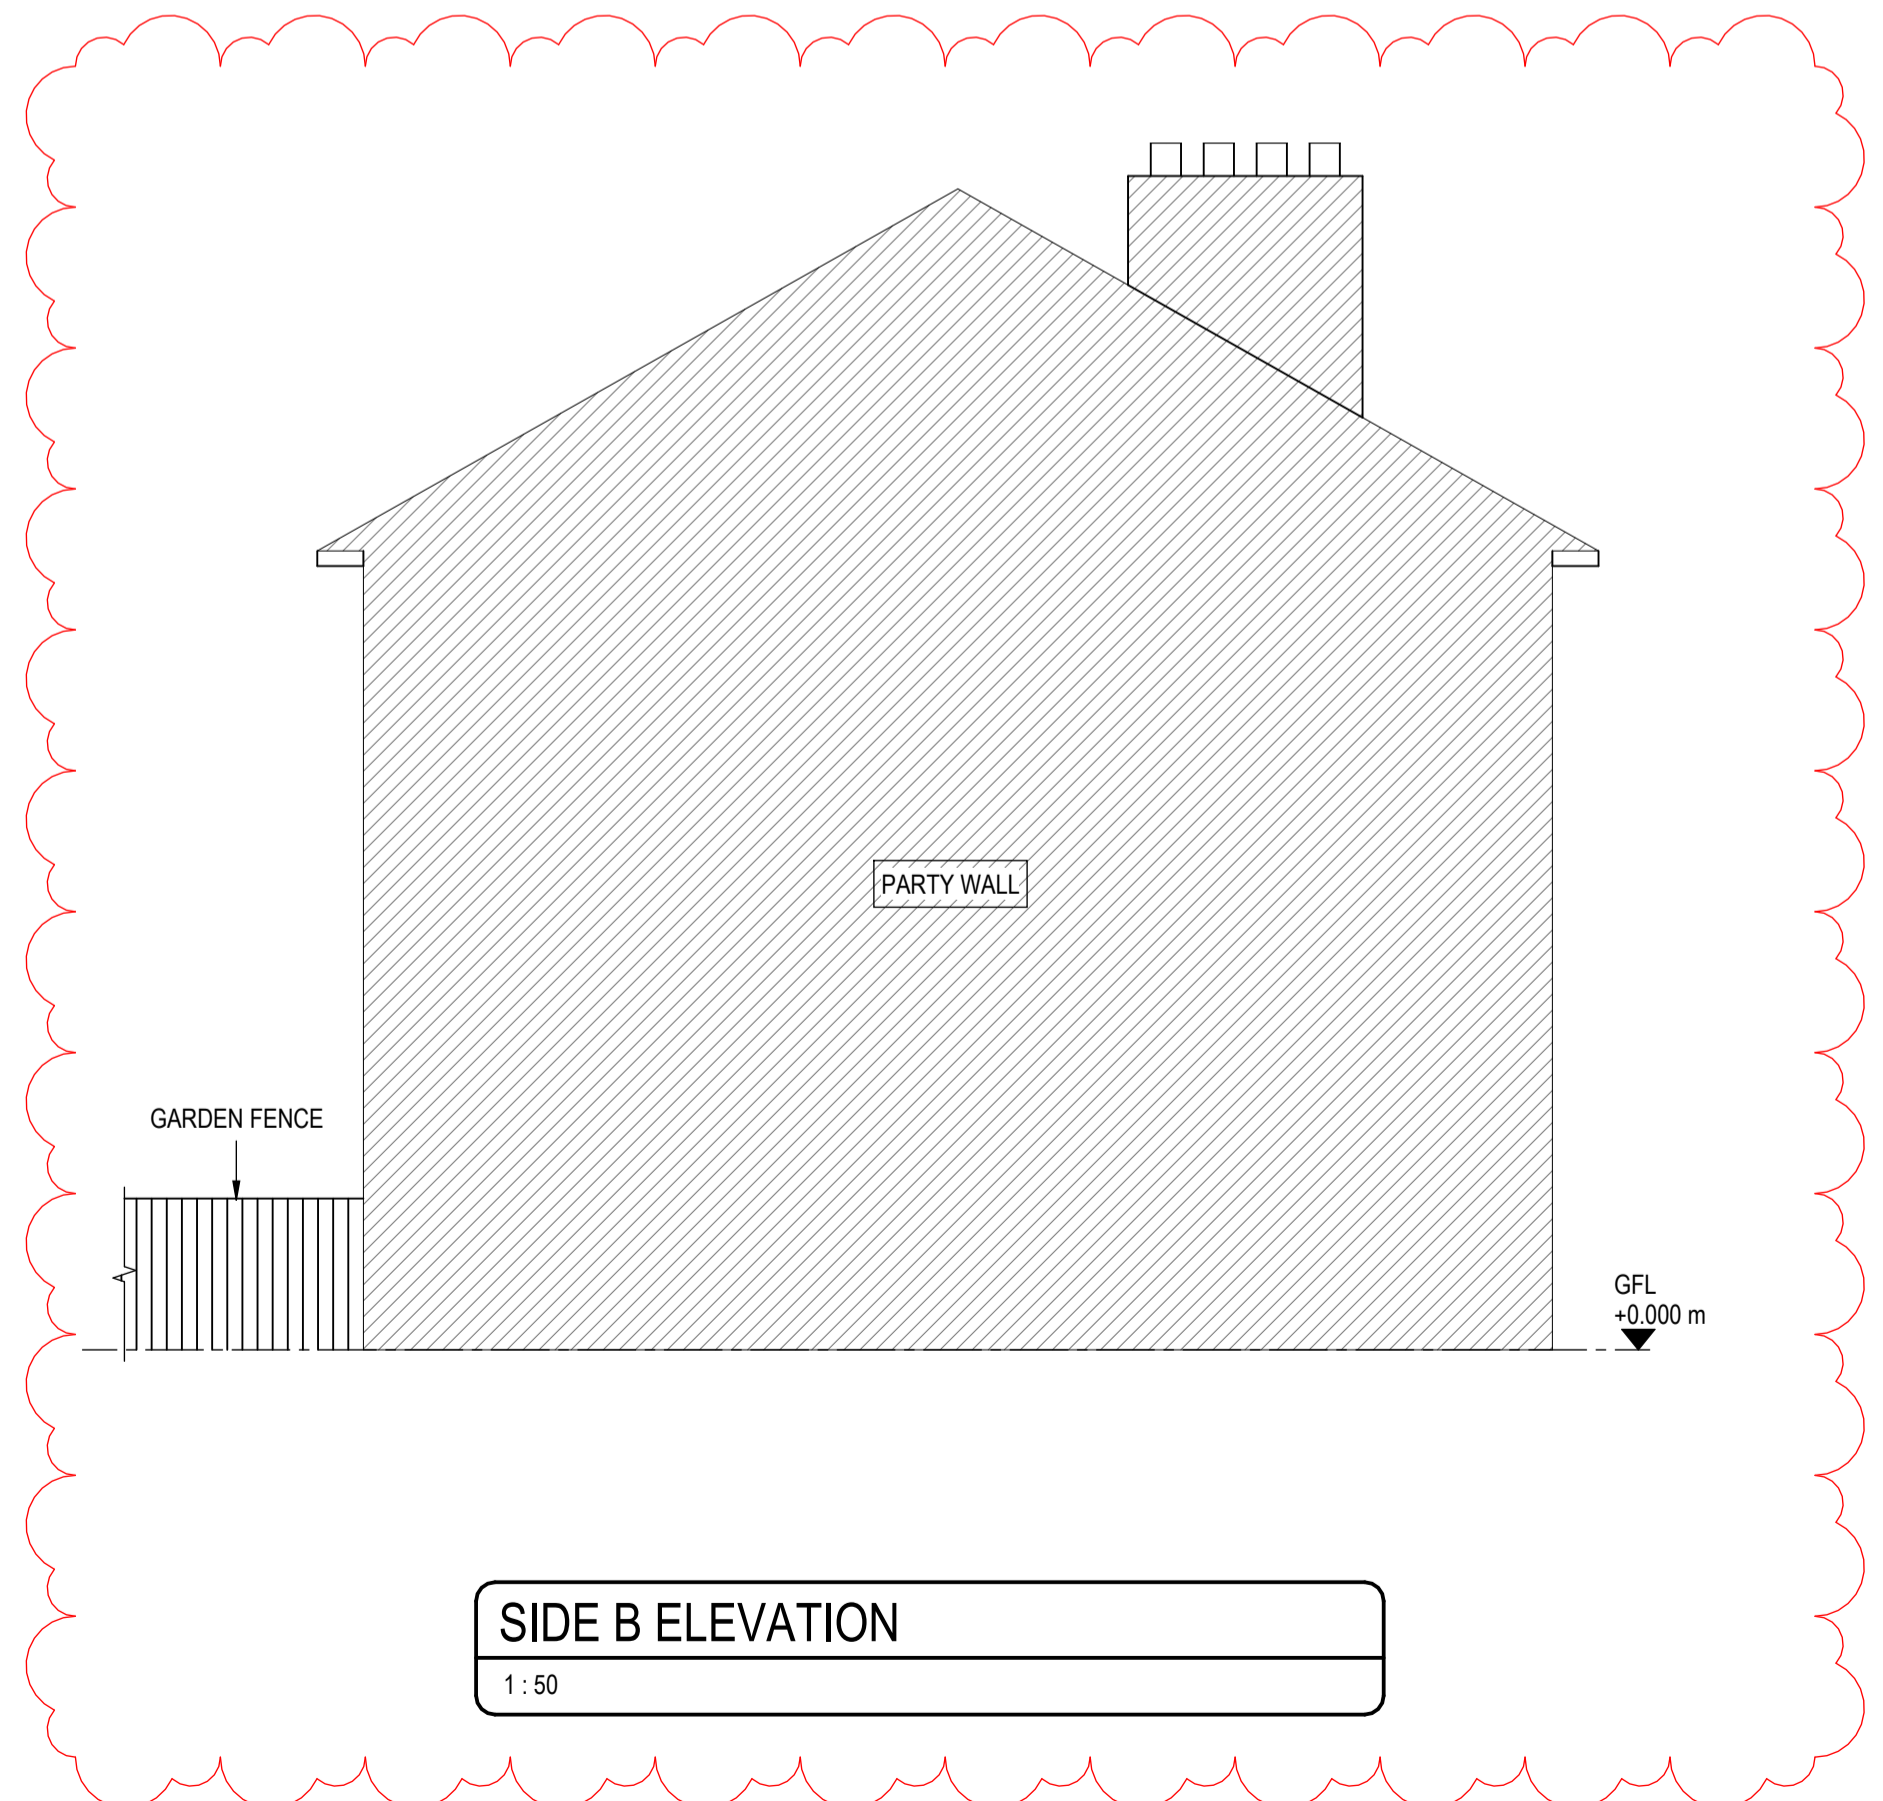

**SIDE B ELEVATION**  
1:50



REV	DATE	BY	DESCRIPTION	CHK	APP
C02	22/03/2024	JW	SIDE B ADDED AS PER COUNCIL COMMENTS	JW	JW
C01	27/02/2024	JW	ISSUED FOR WARRANT	JW	JW

DRAWING STATUS: **WARRANT ISSUE**

CLIENT: **4 LOCKSLEY AVENUE OWNER**

ARCHITECT: **N/A**

PROJECT: **4 LOCKSLEY AVENUE EXTENSION**

TITLE: **HOUSE LAYOUT & ELEVATIONS EXISTING**

SCALE @ A1:	CHECKED:	APPROVED:
1:50	JW	JW
PROJECT NUMBER:	DESIGNED:	DRAWN:
001	JW	JW
		DATE:
		JAN. 2024

DRAWING No: **G-002** REV: **C02**