


© COPYRIGHT CASA HOMES AND GARDENS
DO NOT SCALE FROM THIS DRAWING
ALL DIMENSIONS TO BE CHECKED ON SITE

EXISTING MATERIALS:

- roof - conc tiles
- ridge tiles - conc ridge
- roof structure - timber
- walls - render
- block
- brick
- windows - upvc
- doors - upvc

EXISTING MATERIALS:


- roof - conc tiles
- ridge tiles - conc ridge
- roof structure - timber
- walls - render
- block
- brick
- cladding
- windows - upvc
- doors - upvc

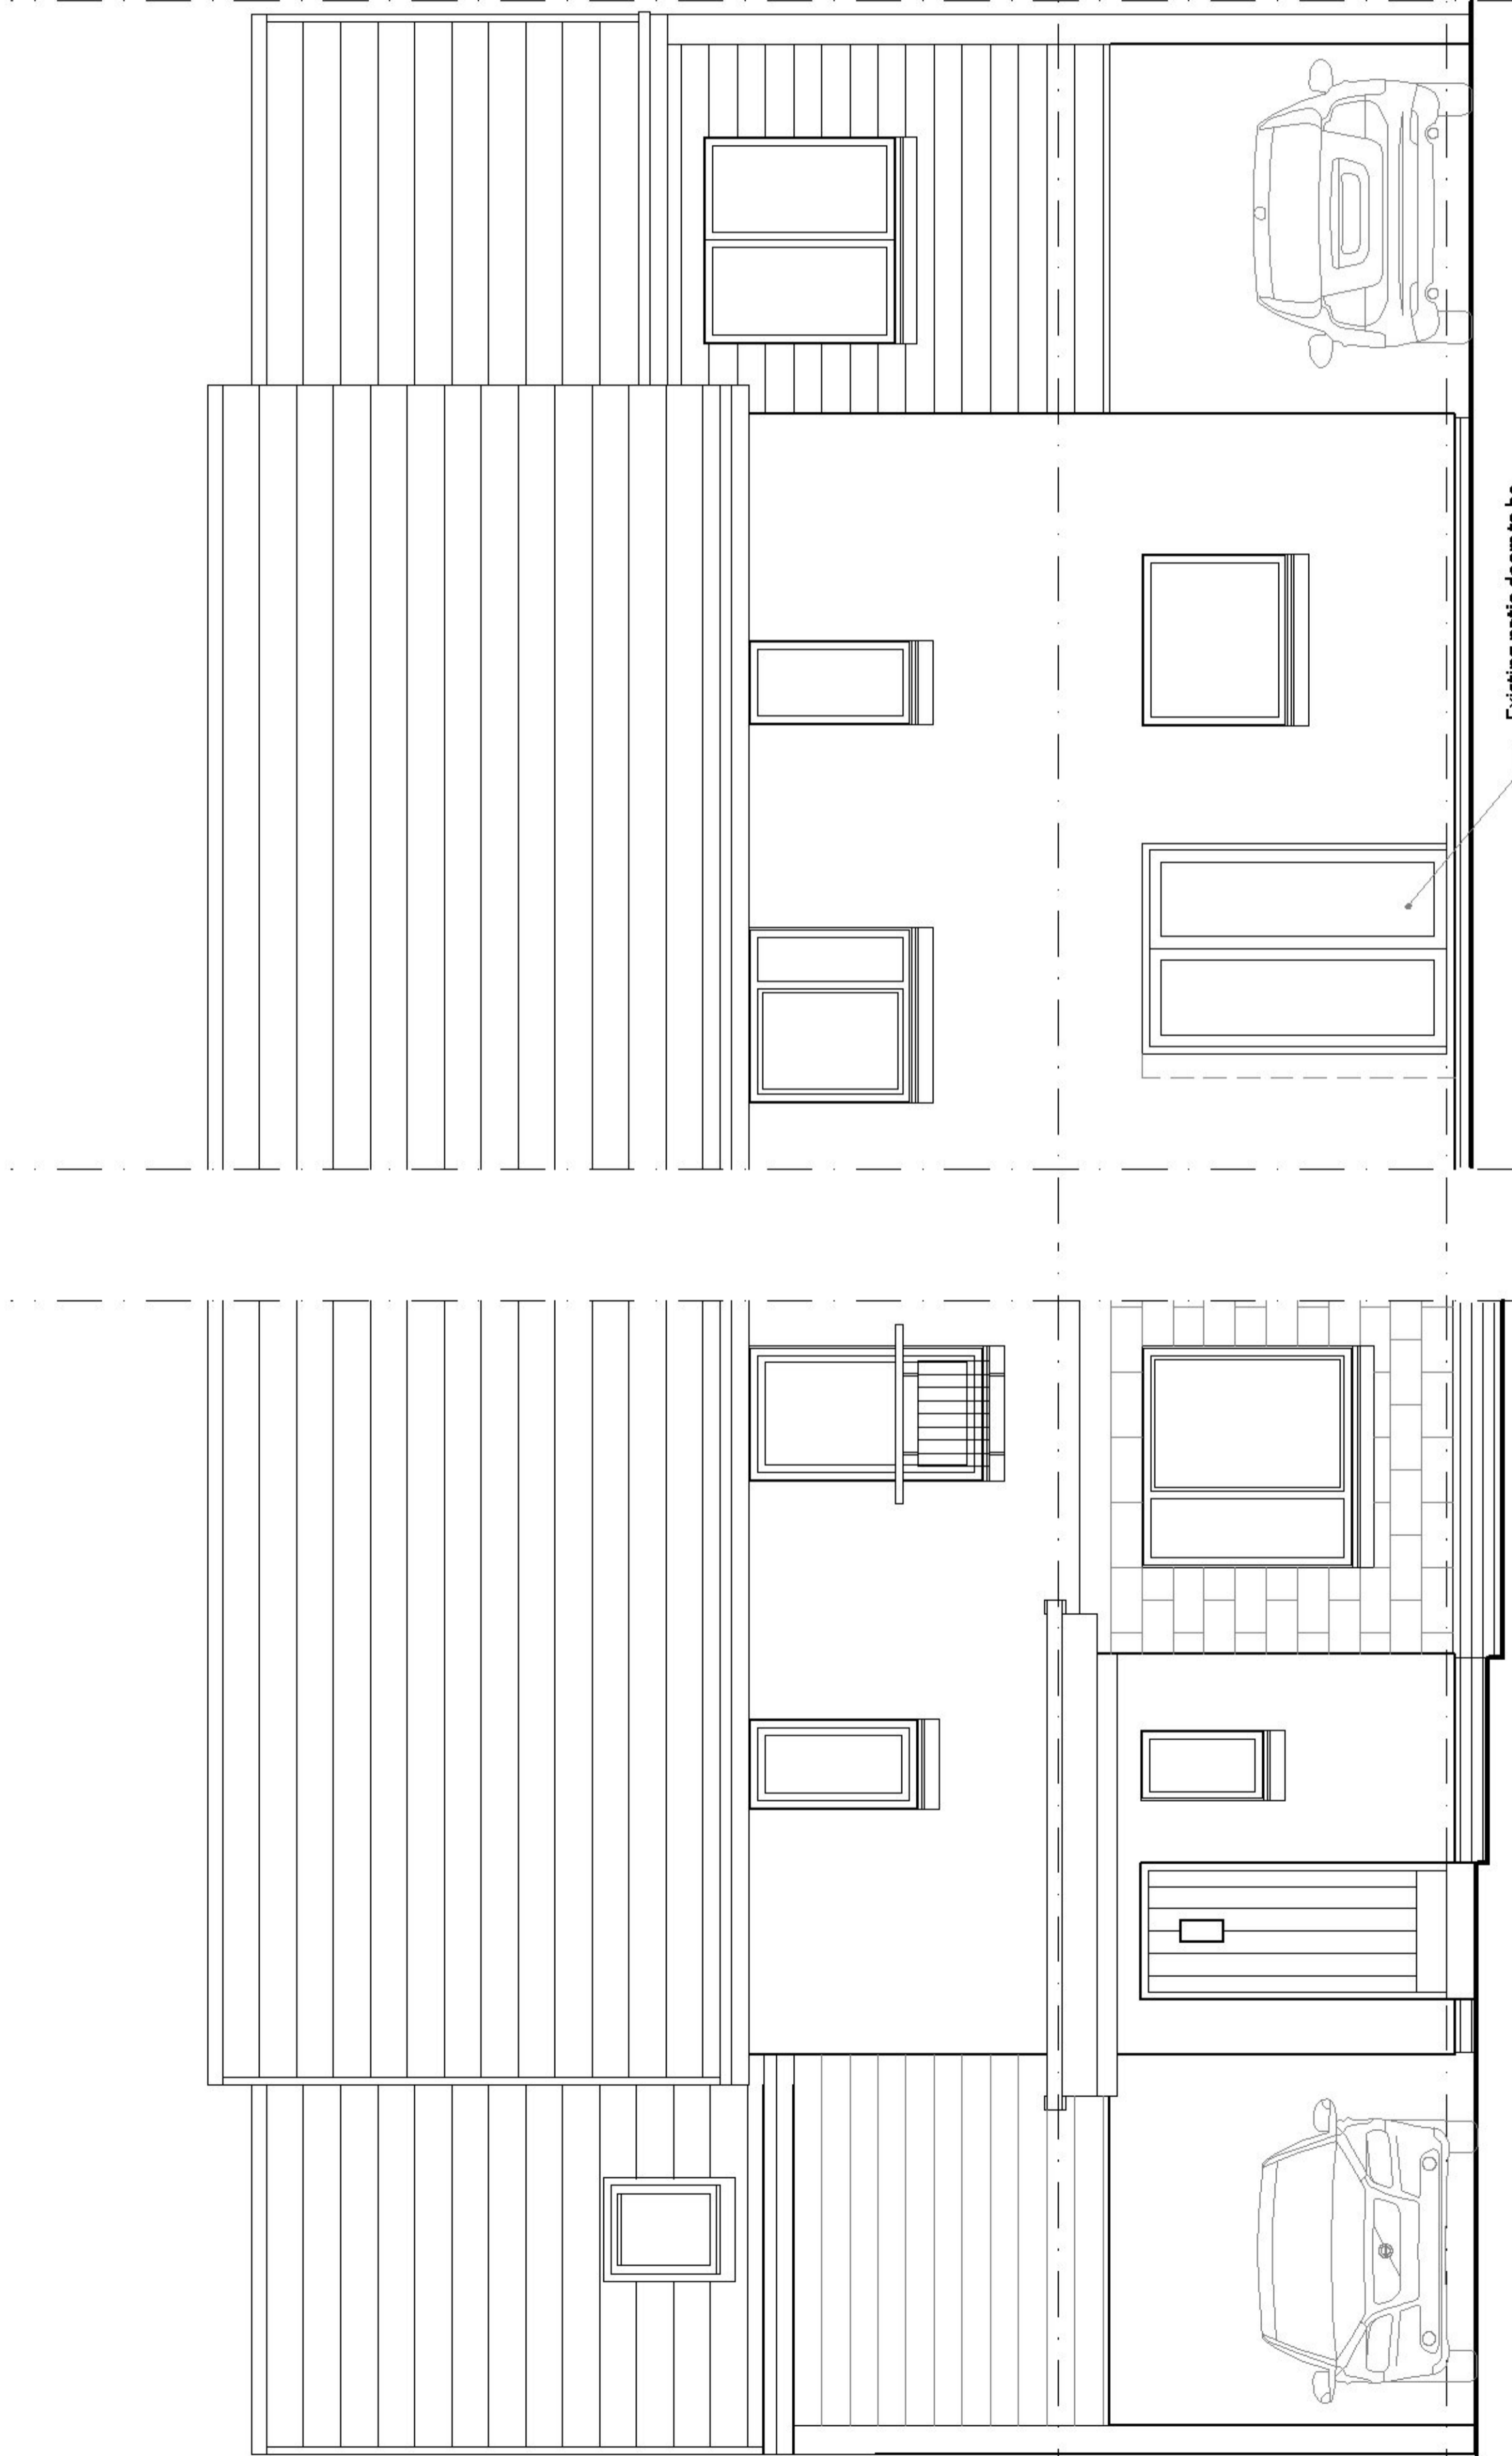

EAST ELEVATION 1:50

WEST ELEVATION 1:50

Existing patio doors to be moved and re-sized to allow space for new kitchen units

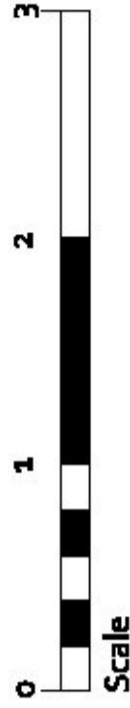

Rev	Date	Description
1	14-03-24	planning

Client: **David O'Hear**
Project:

8 Springbank Court, G31 4PY
Drawing Title:
East & West Elevations
As Proposed

CHGarchitecture+td

54 Braehed, Lochwinnoch PA12 4AS

Dwg No: **24.07A-12** Date: **04.03.24**
Scale: **1:50@A3** Rev: -
Status: **Planning**