



EXISTING SIDE ELEVATION 1/100.

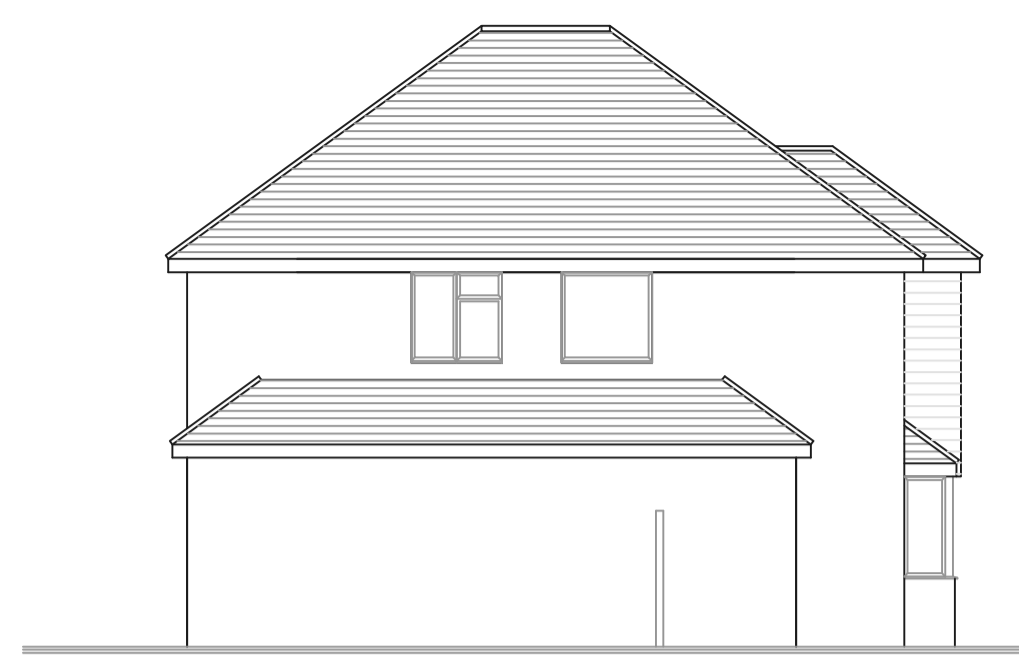

EXISTING REAR ELEVATION 1/100.



EXISTING SIDE ELEVATION 1/100.

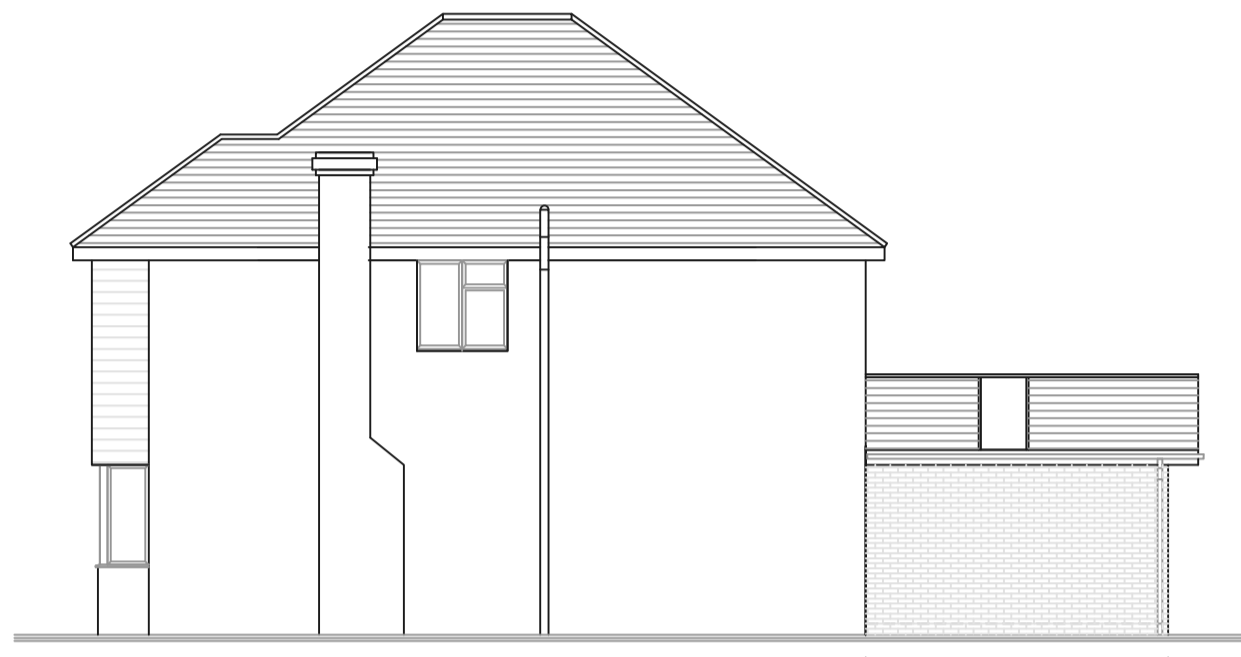


PROPOSED SIDE ELEVATION 1/100.




PROPOSED REAR ELEVATION 1/100.





PROPOSED SIDE ELEVATION 1/100.

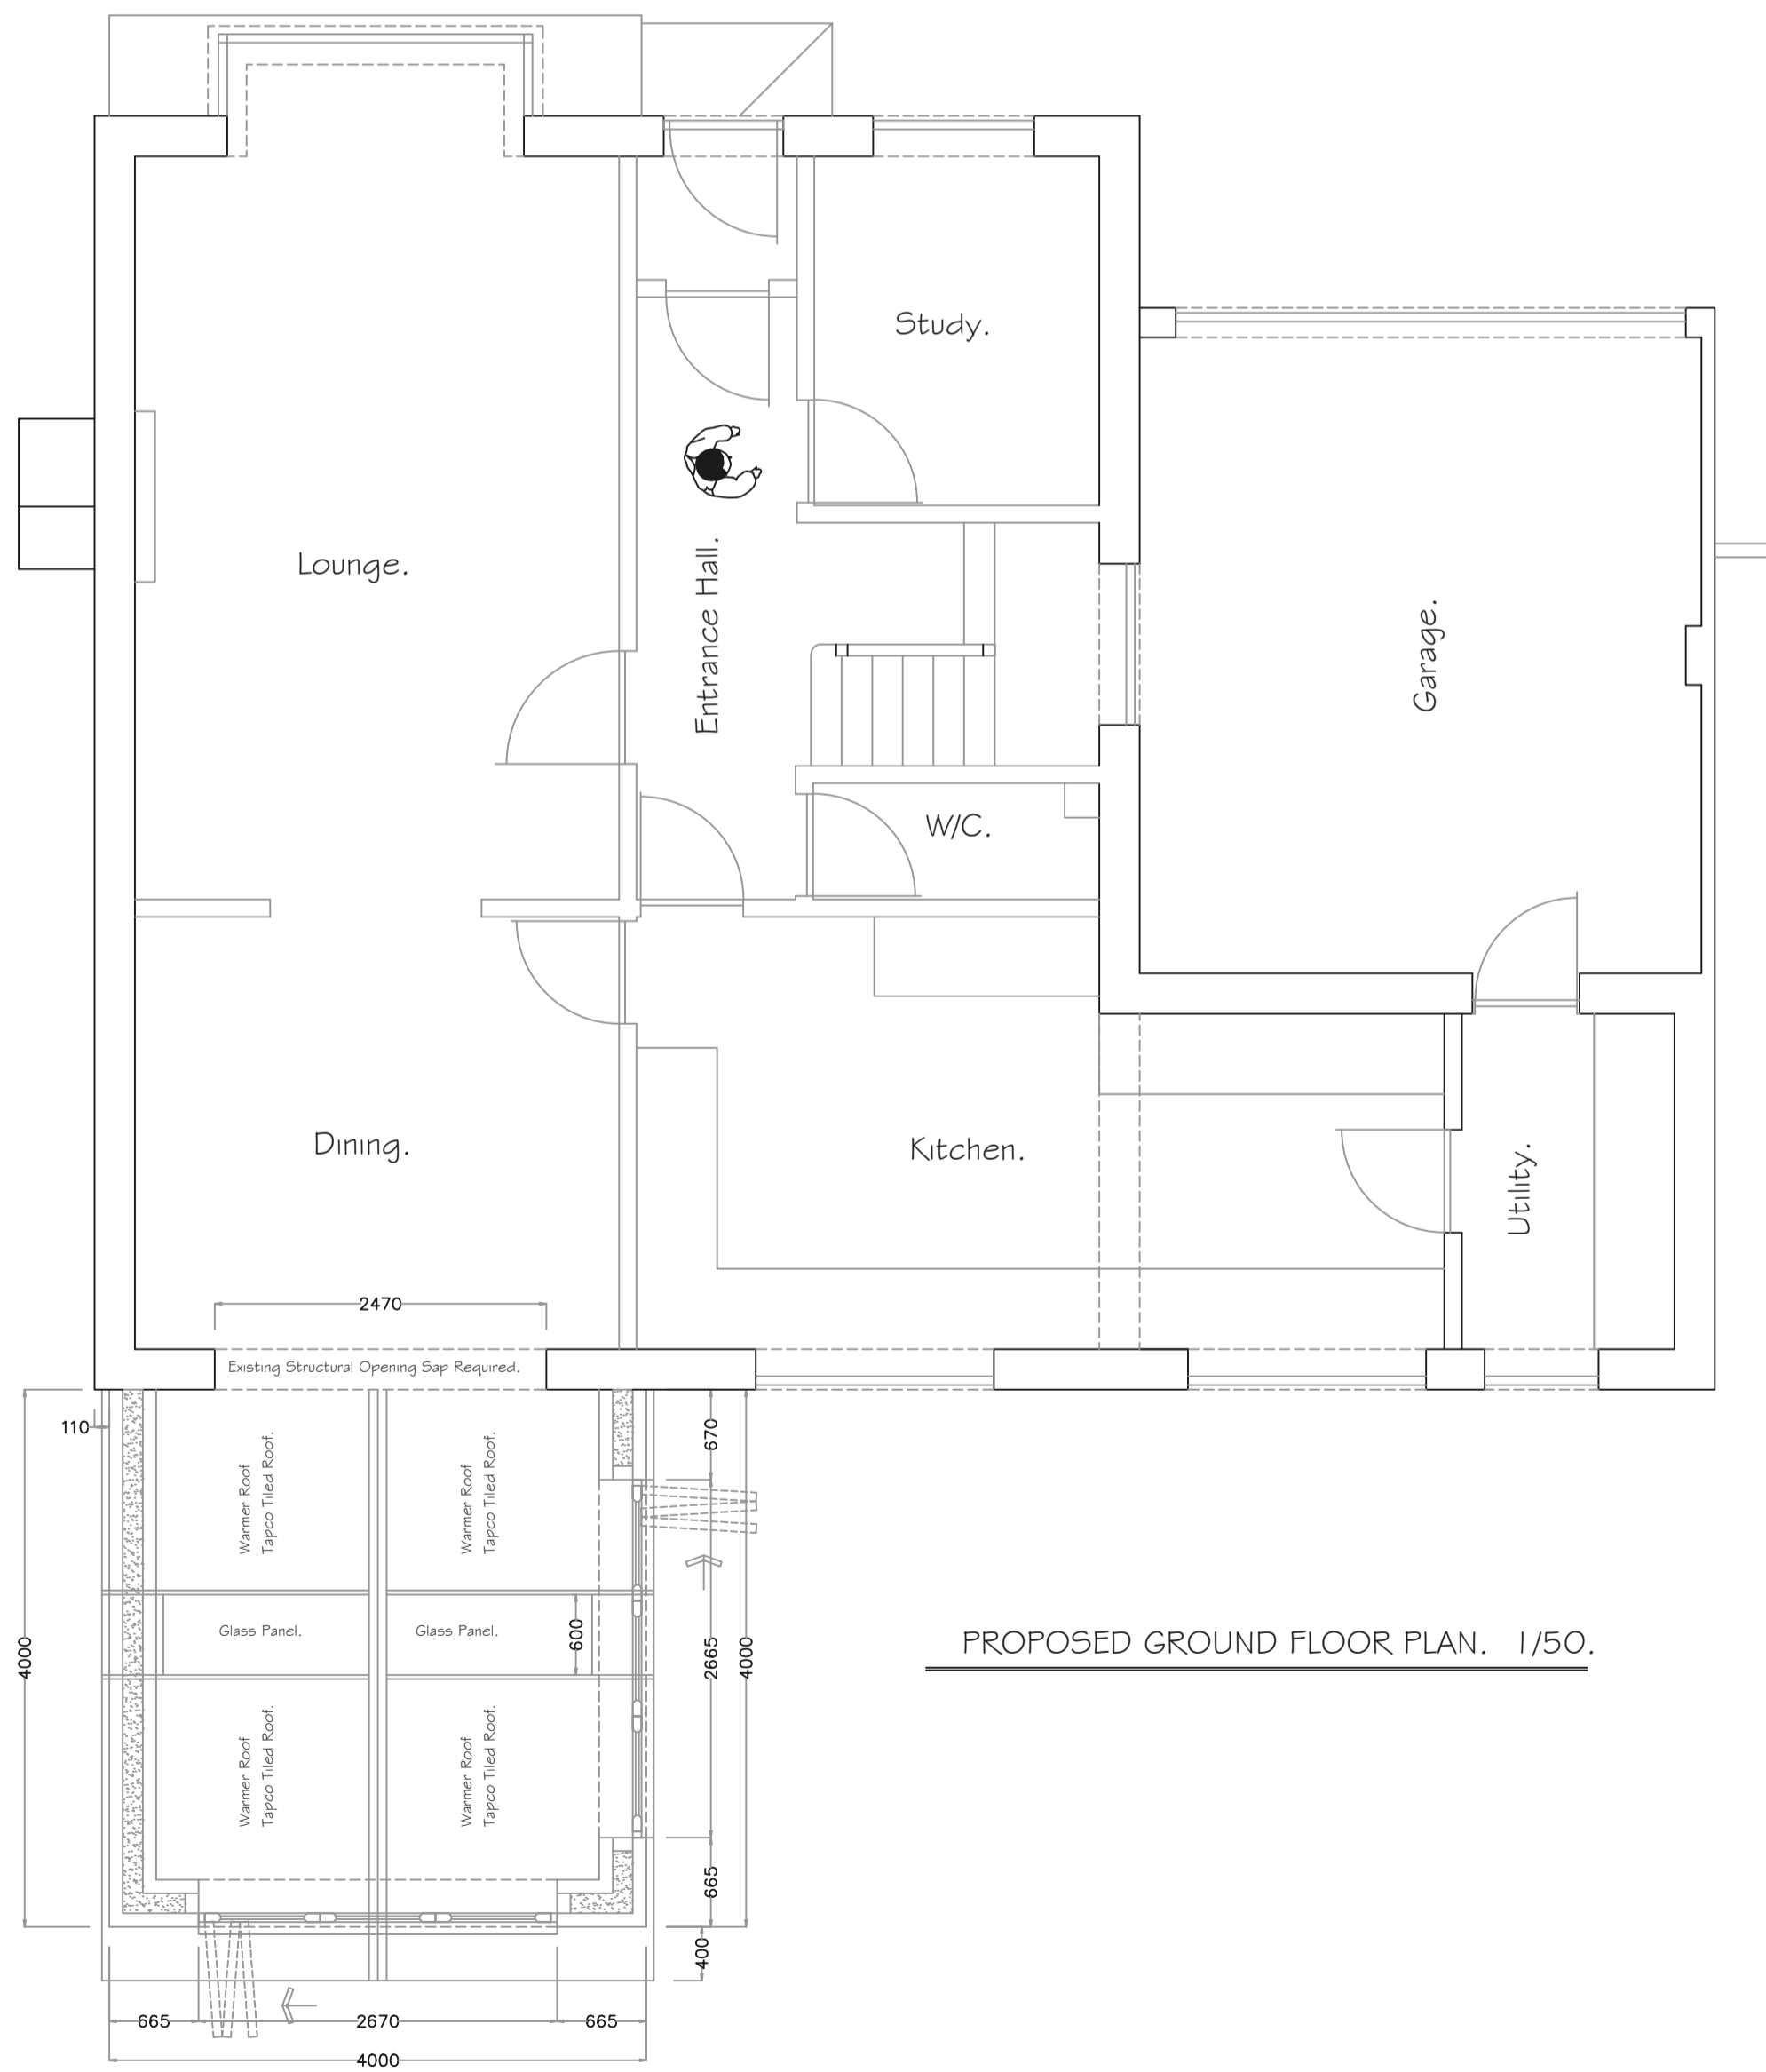


PROPOSED GROUND FLOOR PLAN. 1/50.

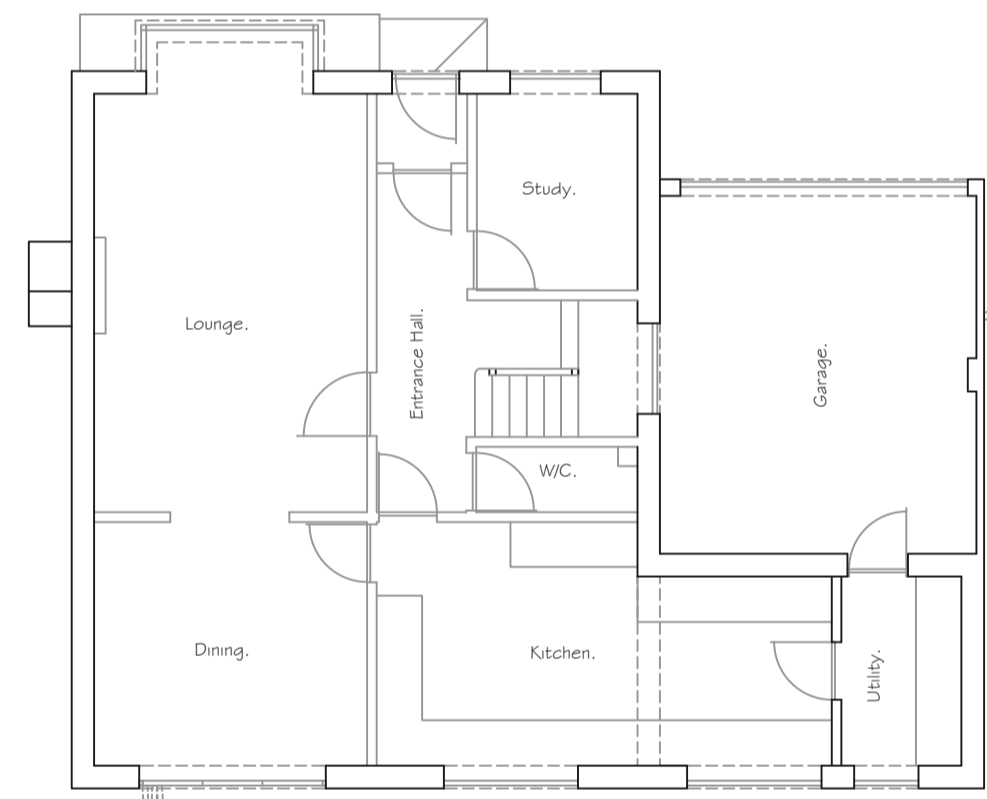

EXISTING GROUND FLOOR PLAN. 1/100.

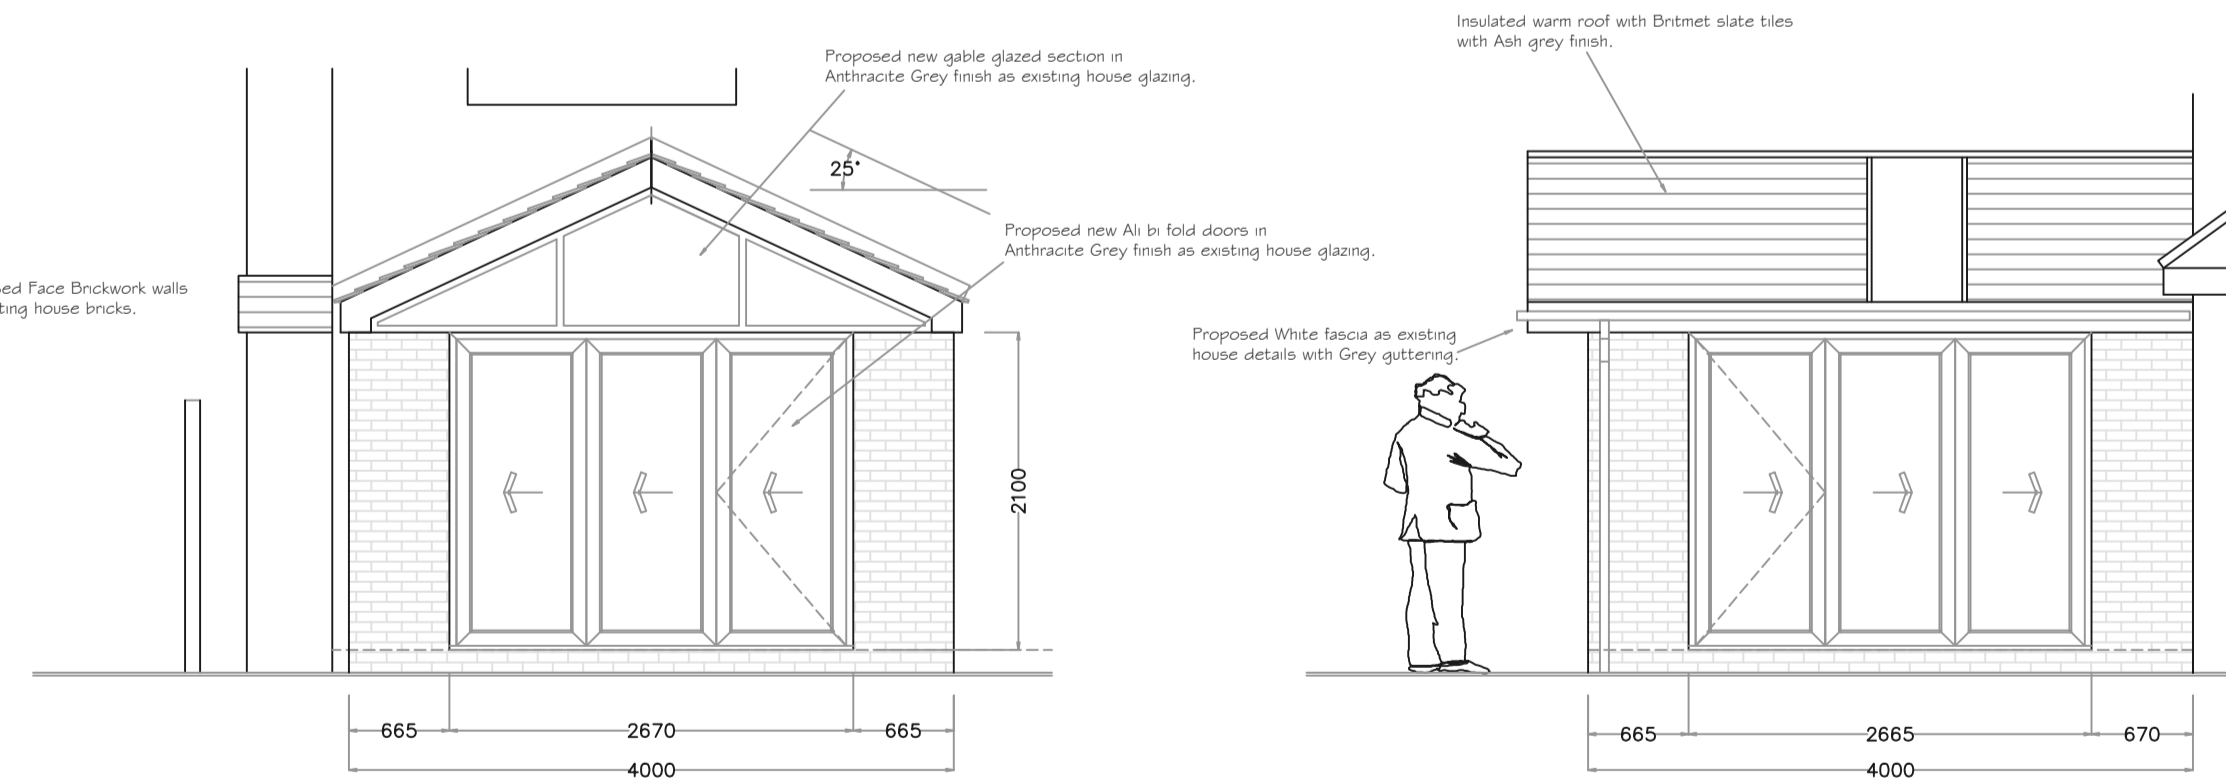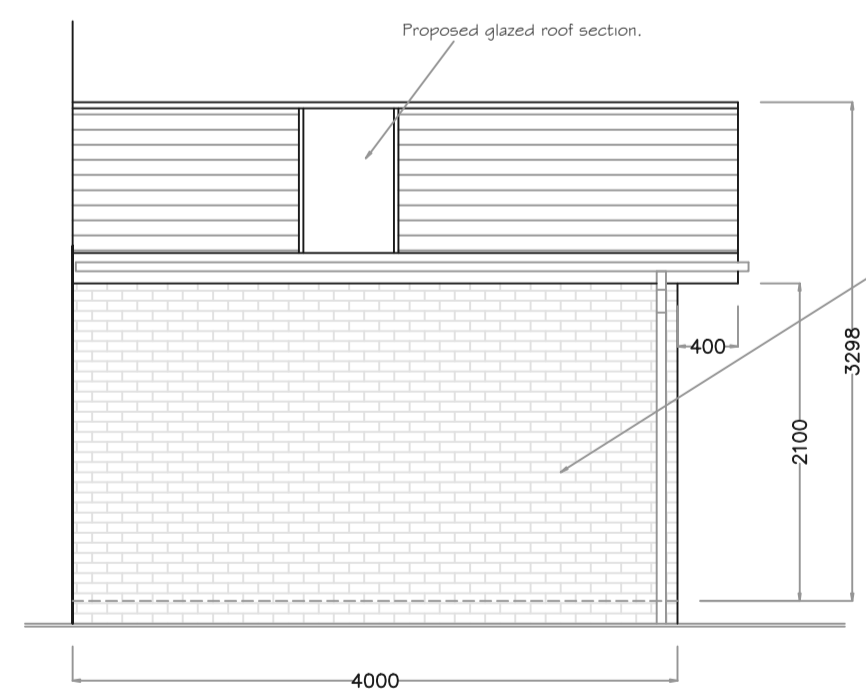

PROPOSED SOLID ROOF CONSERVATORY ELEVATIONS. 1/50.

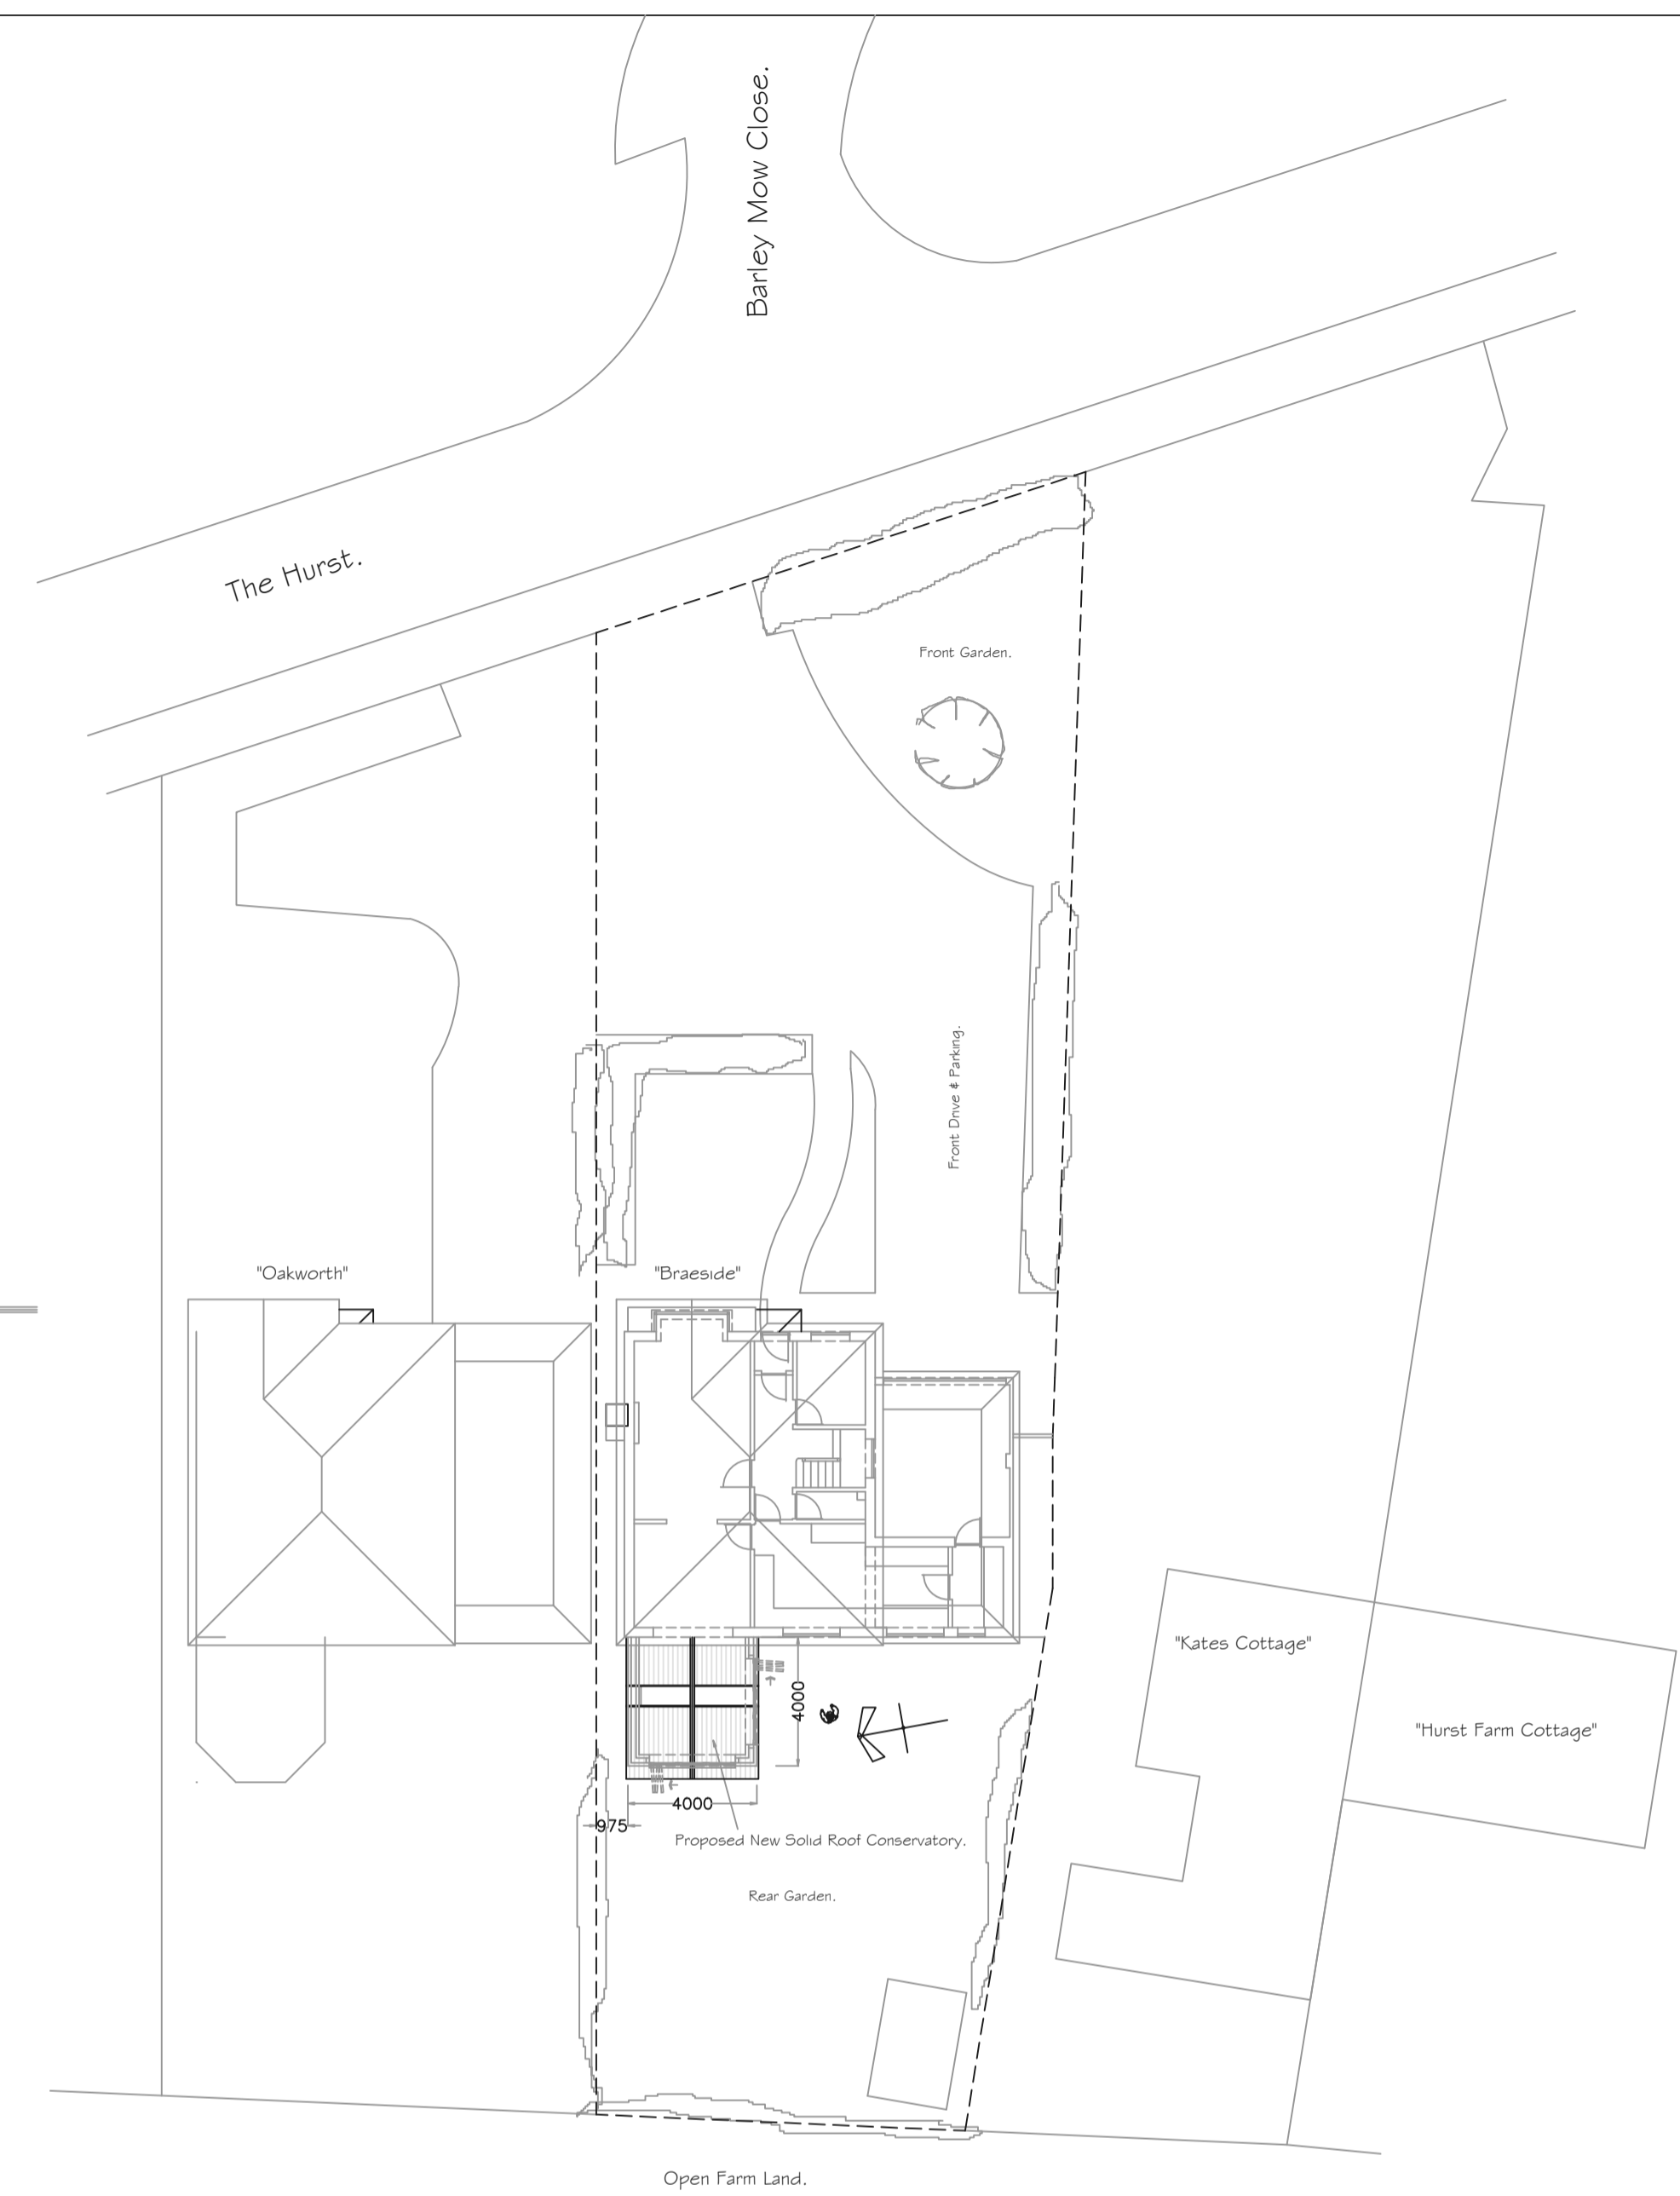

PROPOSED SITE BLOCK PLAN 1/200.

Read in conjunction with 1/1250 Location plan.



9 Foxcotte Close, Charlton,
Andover Hampshire,
01264 333626
www.cparchitectural.co.uk

REV.	DATE.	NOTES.		
Drawing Title.		Drawn by. Colin Peter Dodds.		
Proposed New Conservatory with Solid Roof.		Scale As Marked.	Date. 28/03/24.	
Job Title.		PLANNING NUMBER	BUILDING CONTROL No.	
Proposed Solid Roof Conservatory For Mr. & Mrs. Price. "Braeside" The Hurst, Winchfield, RG27 8DE.		READ IN CONJUNCTION WITH.		
		Drawing Number.	O1/PRICE-KJM/24.	

