



EXISTING GROUND FLOOR PLAN

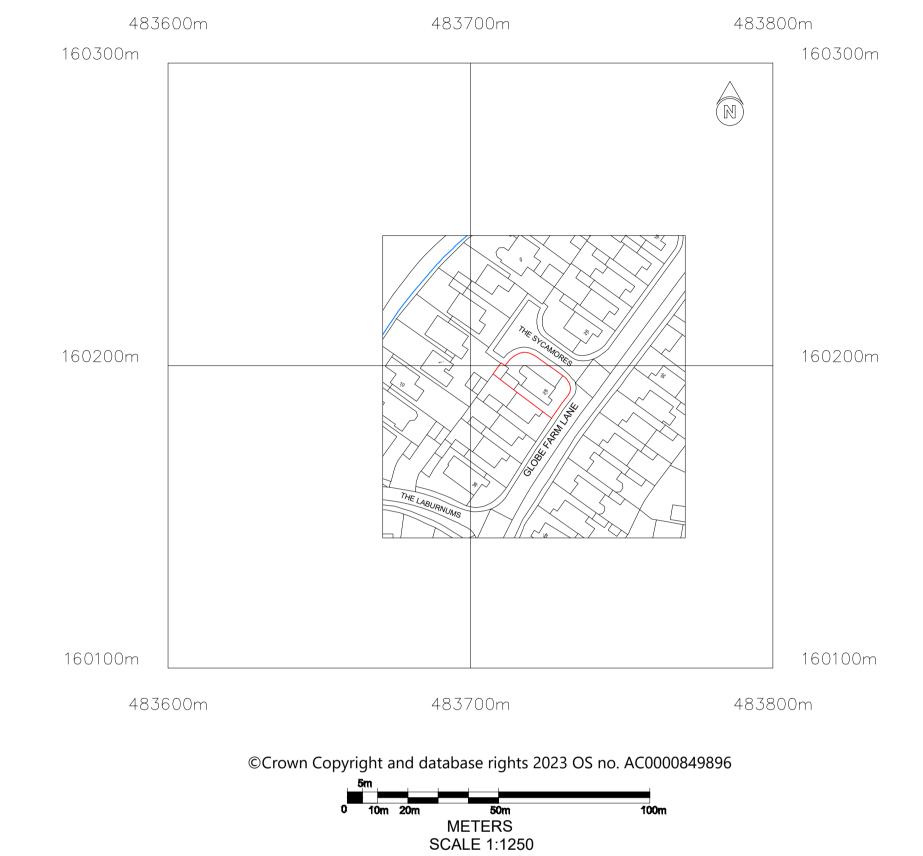


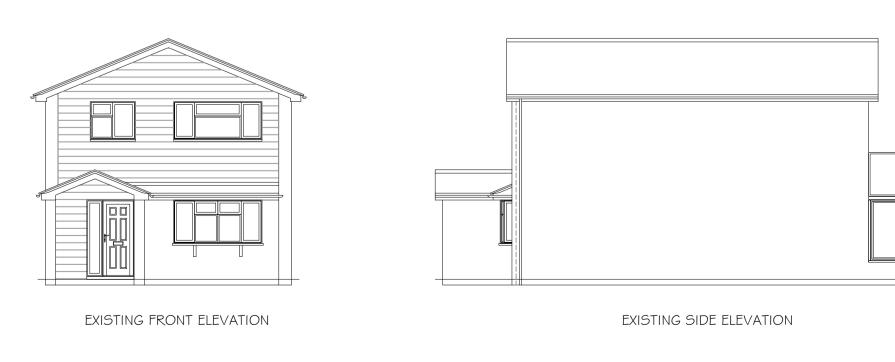

I Om

SCALE 1:100



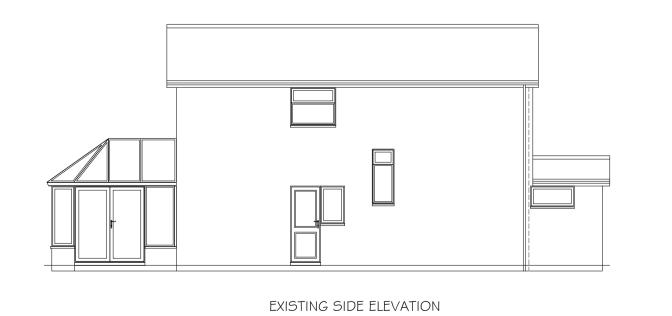

——— EXISTING STRUCTURE ----- PROPOSED STRUCTURE ----- REMOVED STRUCTURE — - — POSSIBLE STEEL BEAMS ----- POSSIBLE KITCHEN PLAN

PROJECT PROPOSED GROUND FLOOR REAR EXTENSION AT: 28 GLOBE FARM LANE DARBY GREEN GU I 7 ODY

TITLE

EXISTING FLOOR PLAN, ELEVATIONS \$ LOCAL PLAN



Cranford Design Ltd Architectural Services, CAD Design & Draughting

Ancells Business Park, Ancells Road

Fleet GU5 | 2UJ

Tel 01252 872657 Mob 07525 064570 MARCH 2024 E-mail: info@cranforddesign.co.uk Website: www.cranforddesign.co.uk SCALE Centaur House

SEE DRAWING

A I PAPER SIZE

DRAWING NUMBER D2906-01

These plans must not be acted upon until the appropriate planning and building regulation approvals have been granted. Should the works be undertaken prior to the above approvals being in place it is done so entirely at the clients own risk.