



PROPOSED GROUND FLOOR PLAN



Mètres
SCALE 1:200
©Crown Copyright and database rights 2023 OS no. AC0000849896

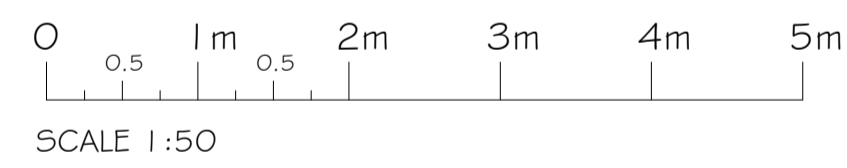

PROPOSED FRONT ELEVATION

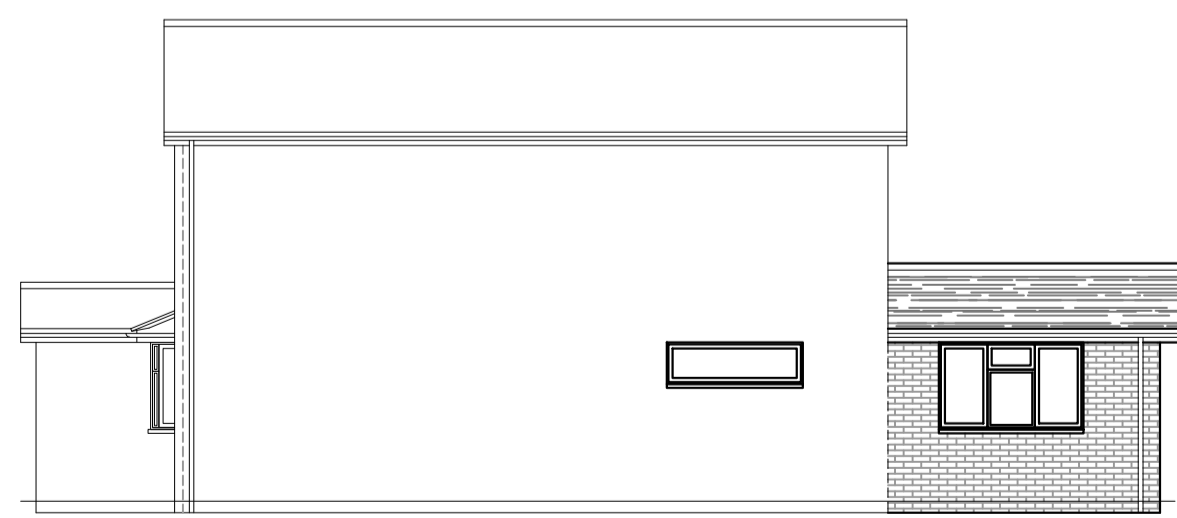


PROPOSED SIDE ELEVATION



PROPOSED REAR ELEVATION



PROPOSED SIDE ELEVATION

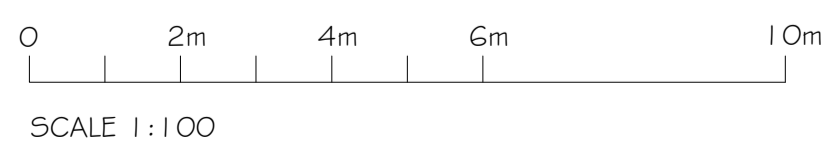

- EXISTING STRUCTURE
- PROPOSED STRUCTURE
- - - REMOVED STRUCTURE
- - - POSSIBLE STEEL BEAMS
- - - POSSIBLE KITCHEN PLAN

PROJECT
PROPOSED GROUND FLOOR
REAR EXTENSION AT:
28 GLOBE FARM LANE
DARBY GREEN
GU17 0DY

TITLE
PROPOSED FLOOR PLAN, ELEVATIONS
& ROOF PLAN

 **Cranford Design Ltd**
Architectural Services,
CAD Design & Draughting

DATE
MARCH 2024

Tel: 01252 872657
Mob: 07525 064570
E-mail: info@cranforddesign.co.uk
Website: www.cranforddesign.co.uk

SCALE
SEE DRAWING

Centaur House
Ancells Business Park, Ancells Road
Fleet GU51 2UJ

DRAWING NUMBER

D2906-02

These plans must not be acted upon until the appropriate planning and building regulation approvals have been granted. Should the works be undertaken prior to the above approvals being in place it is done so entirely at the clients own risk.