




EXISTING FRONT ELEVATION

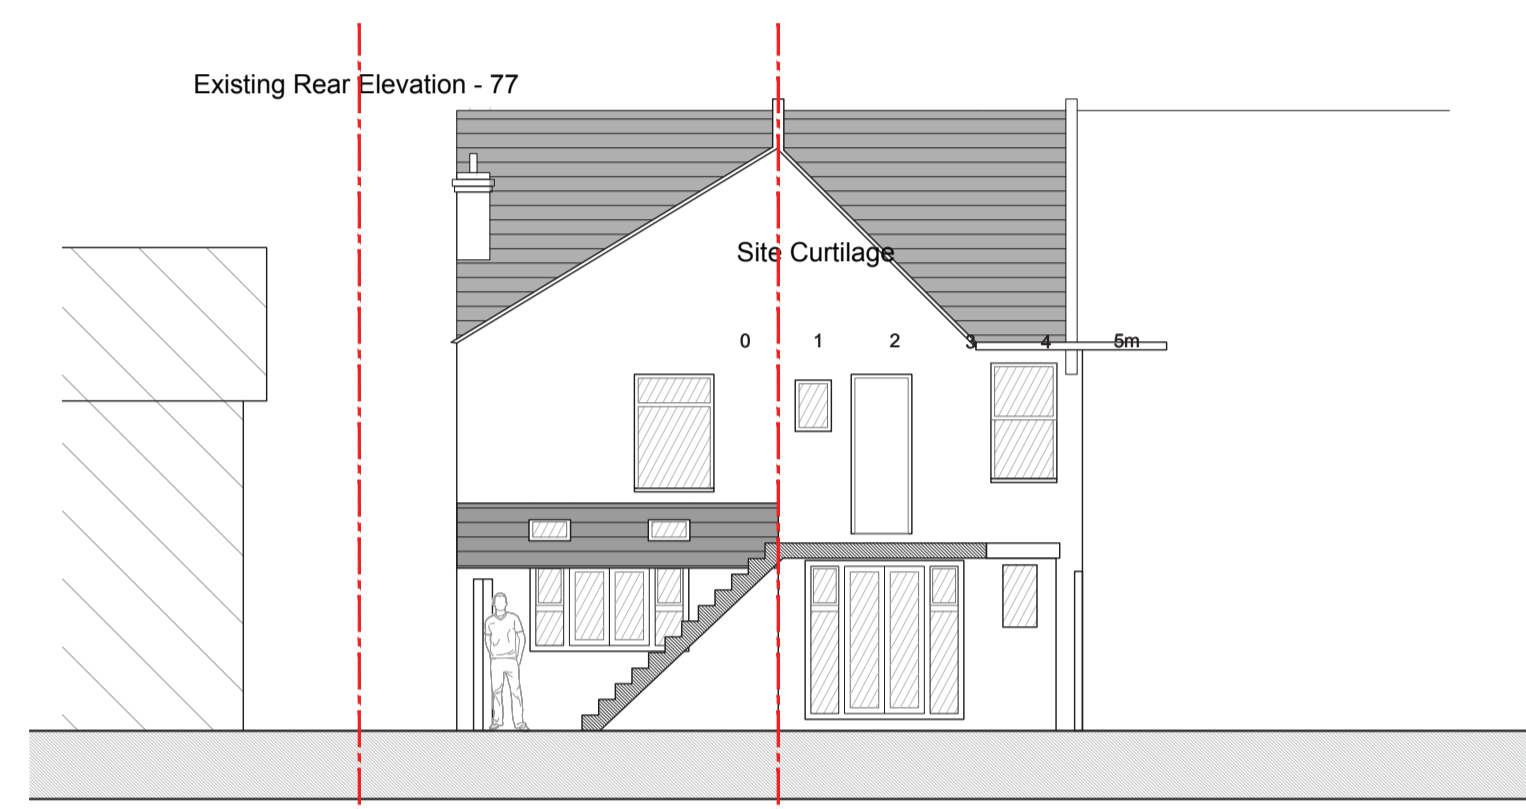


EXISTING REAR ELEVATION

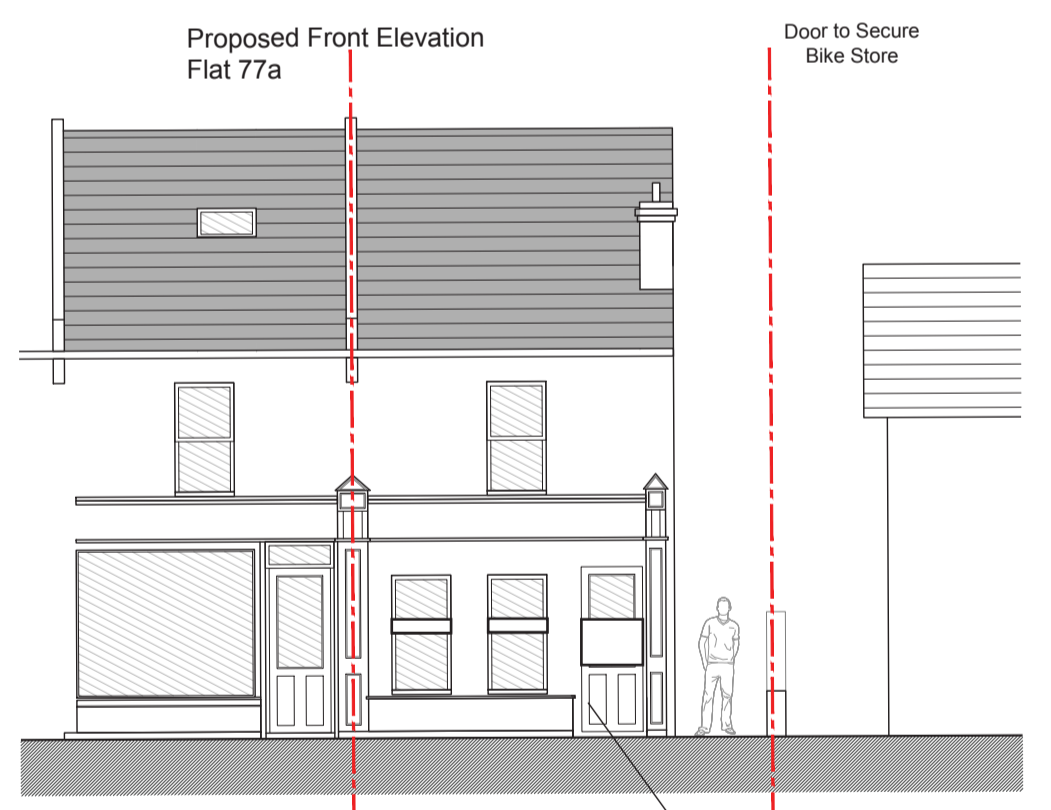


PROPOSED FRONT ELEVATION

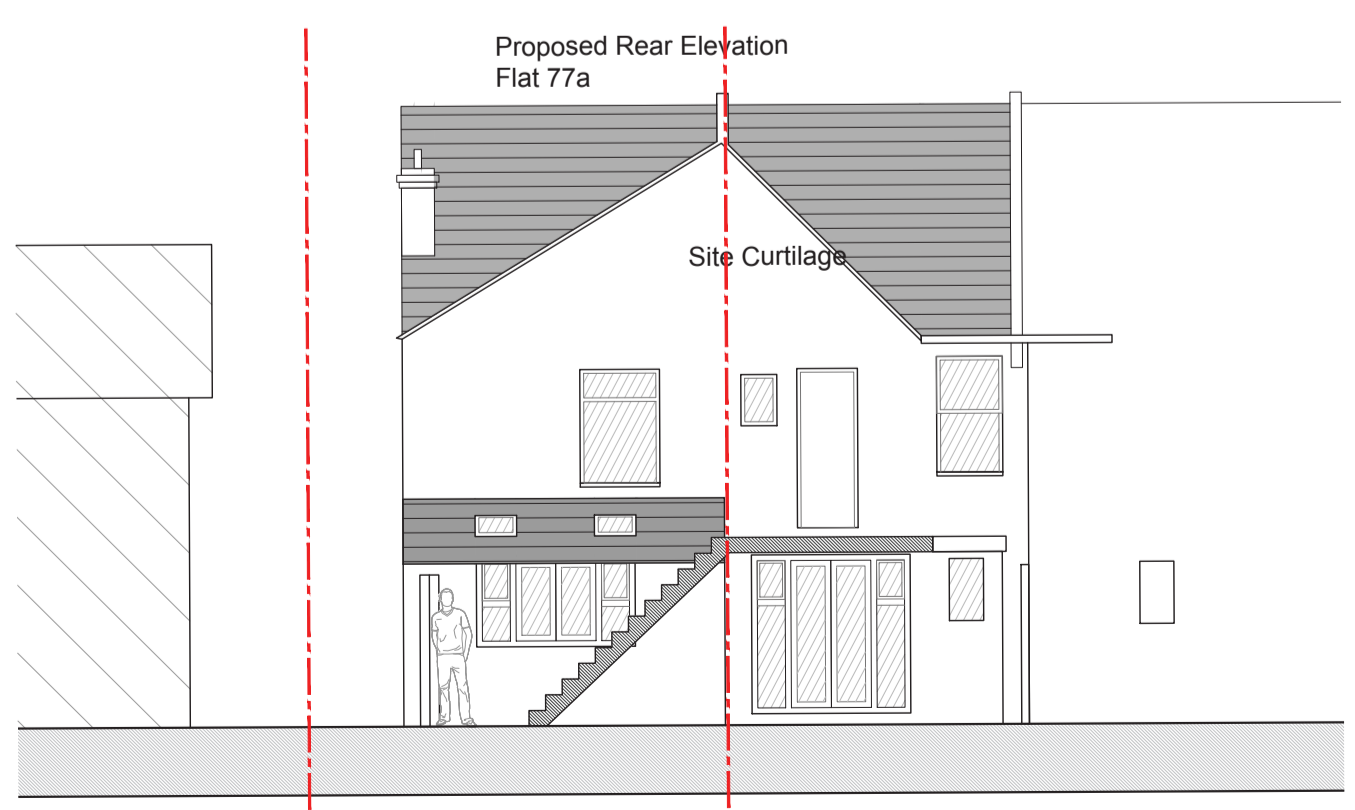


PROPOSED REAR ELEVATION

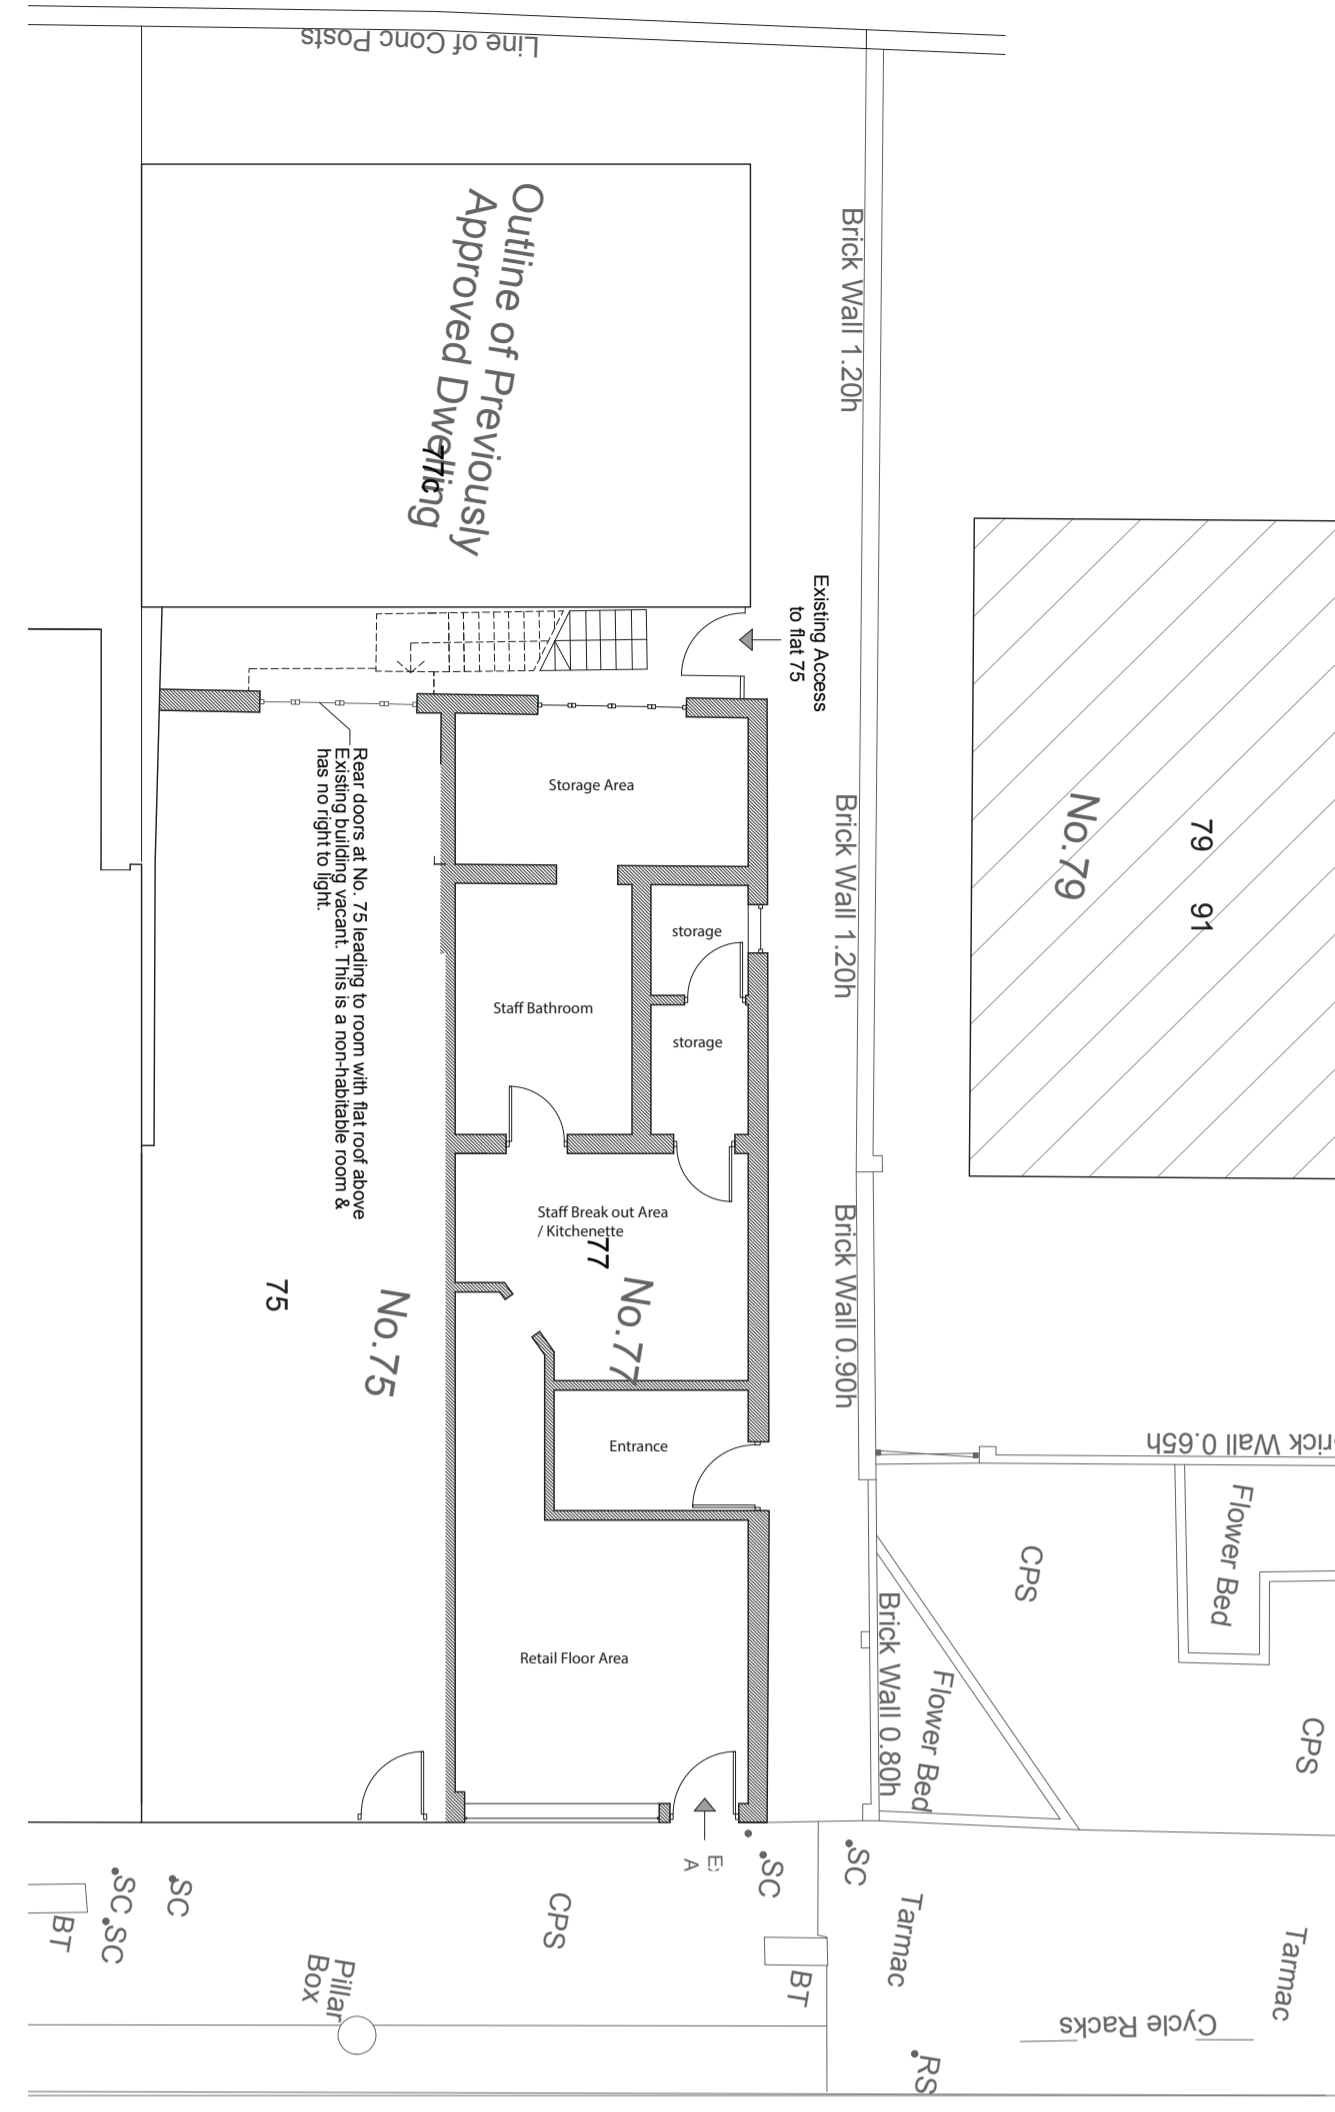


EXISTING GROUND FLOOR PLAN

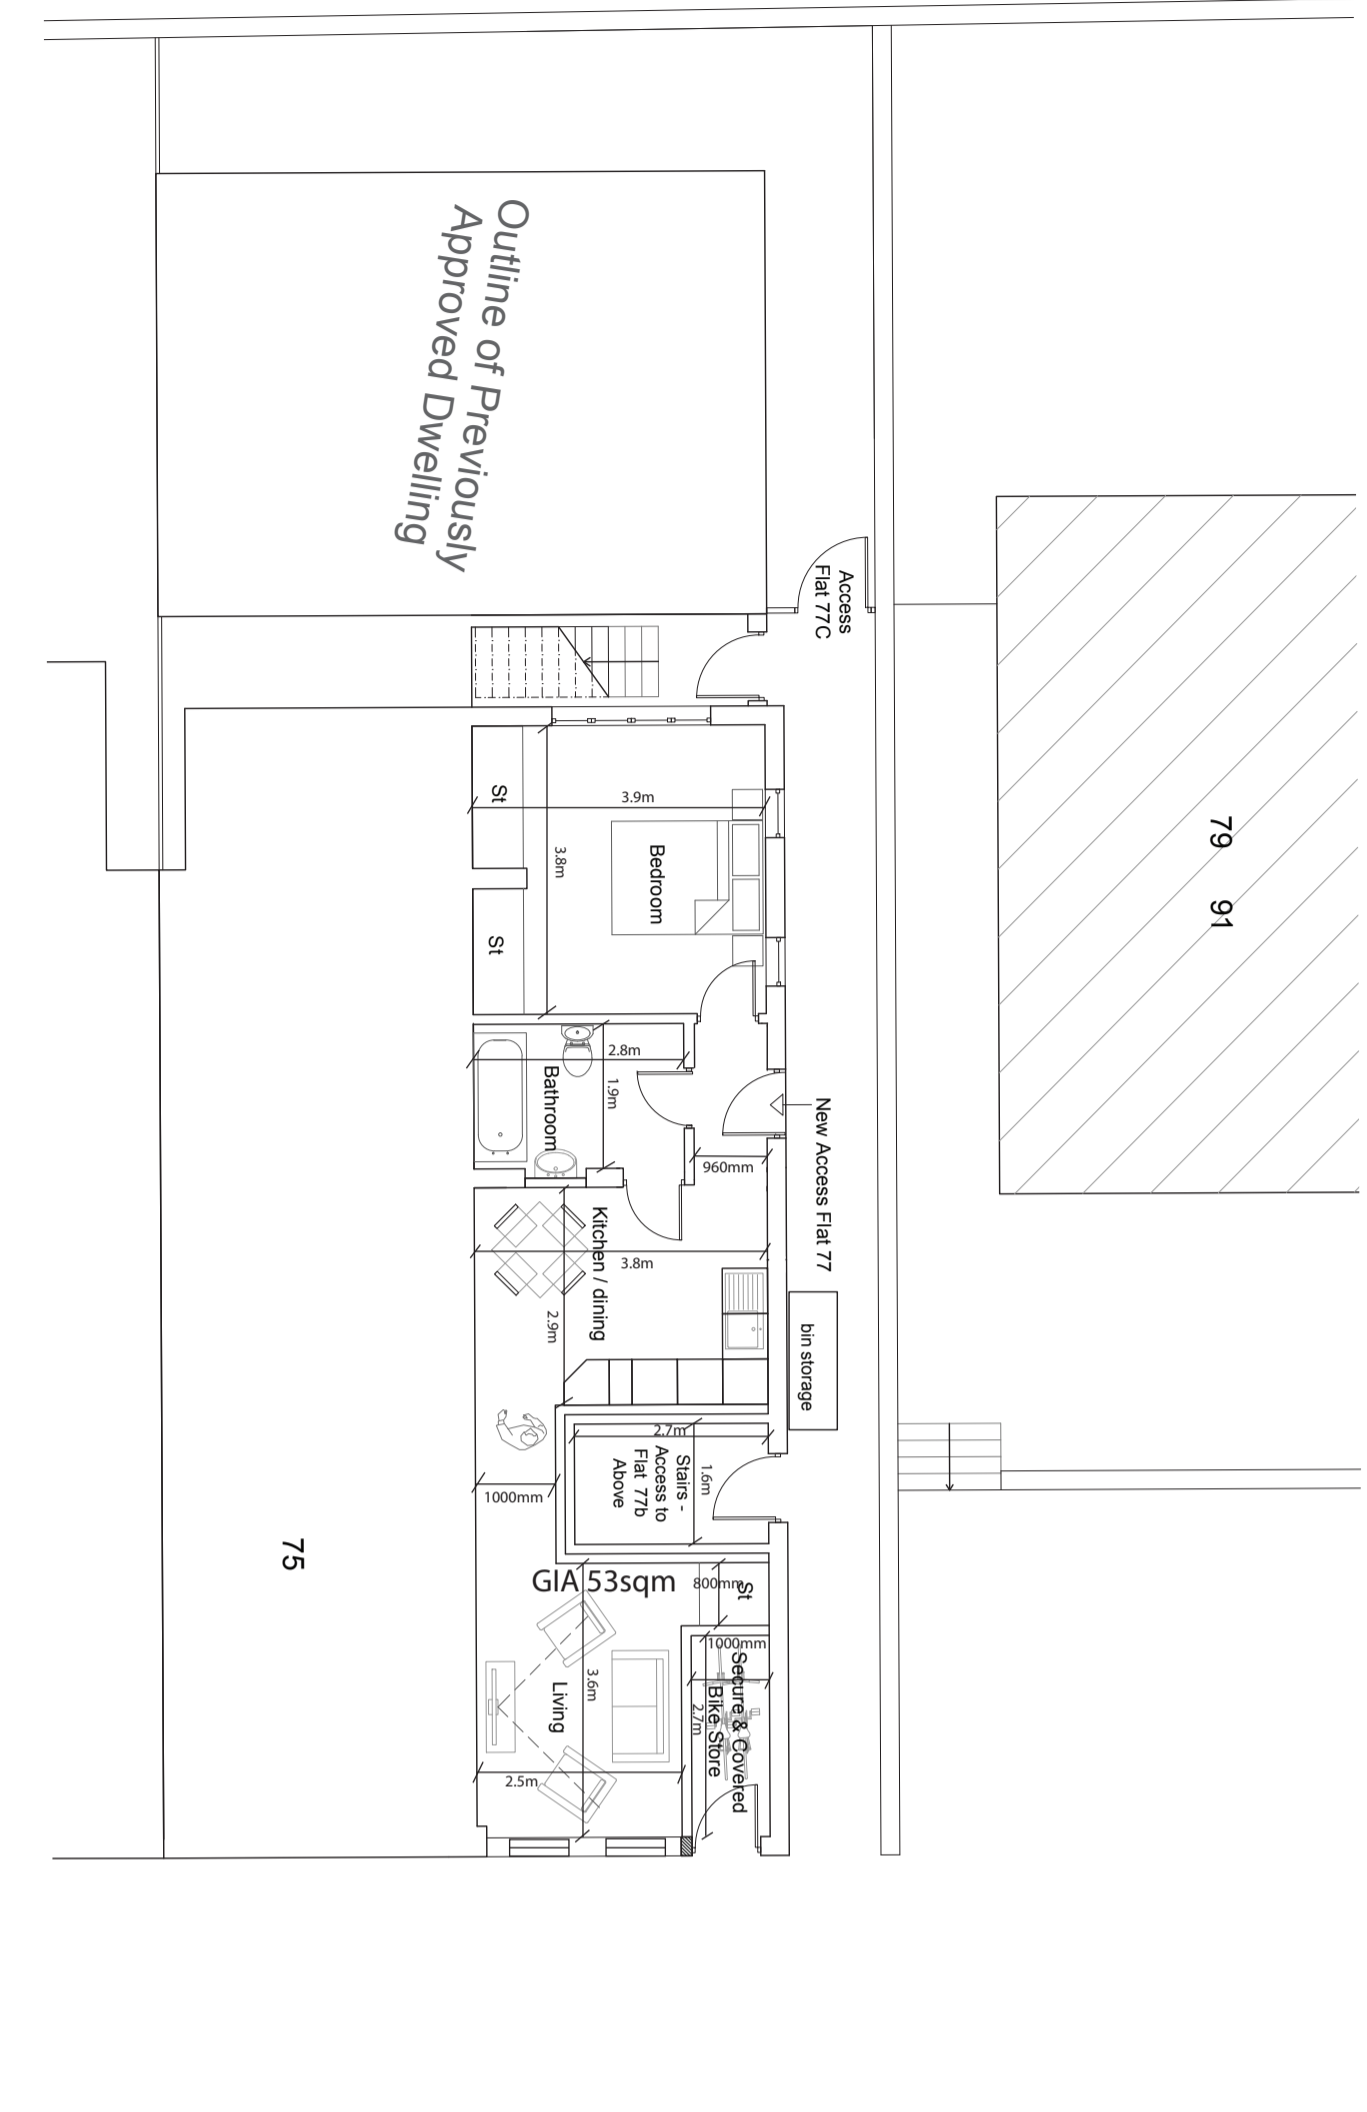


PROPOSED GROUND FLOOR PLAN

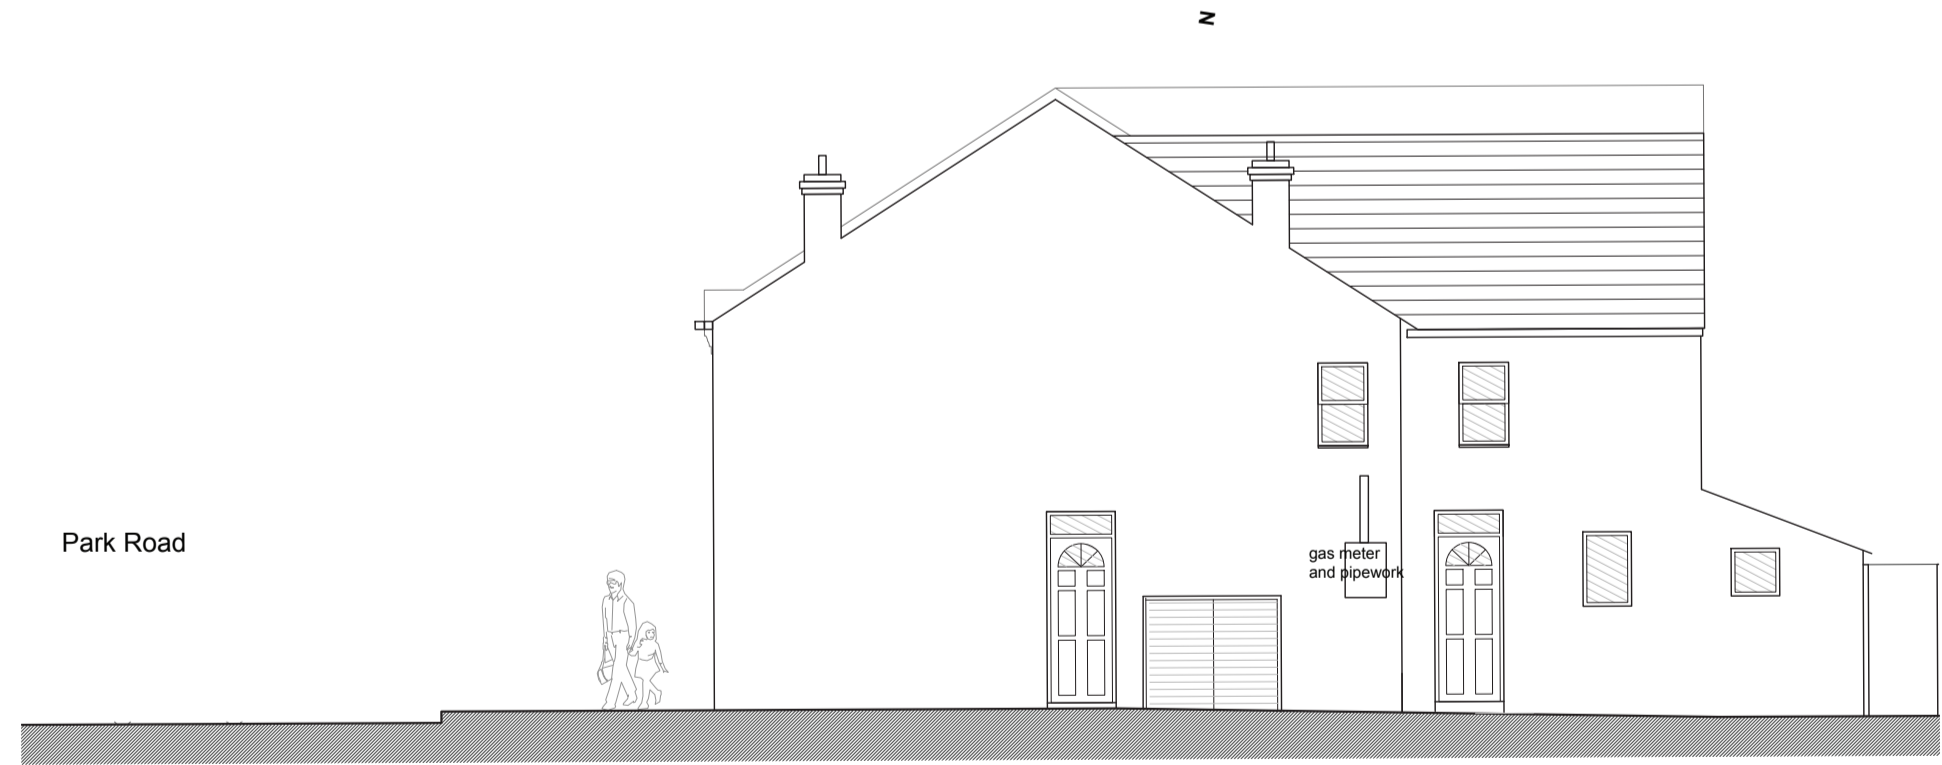


Proposed Side Elevation 1 - Flat 77a

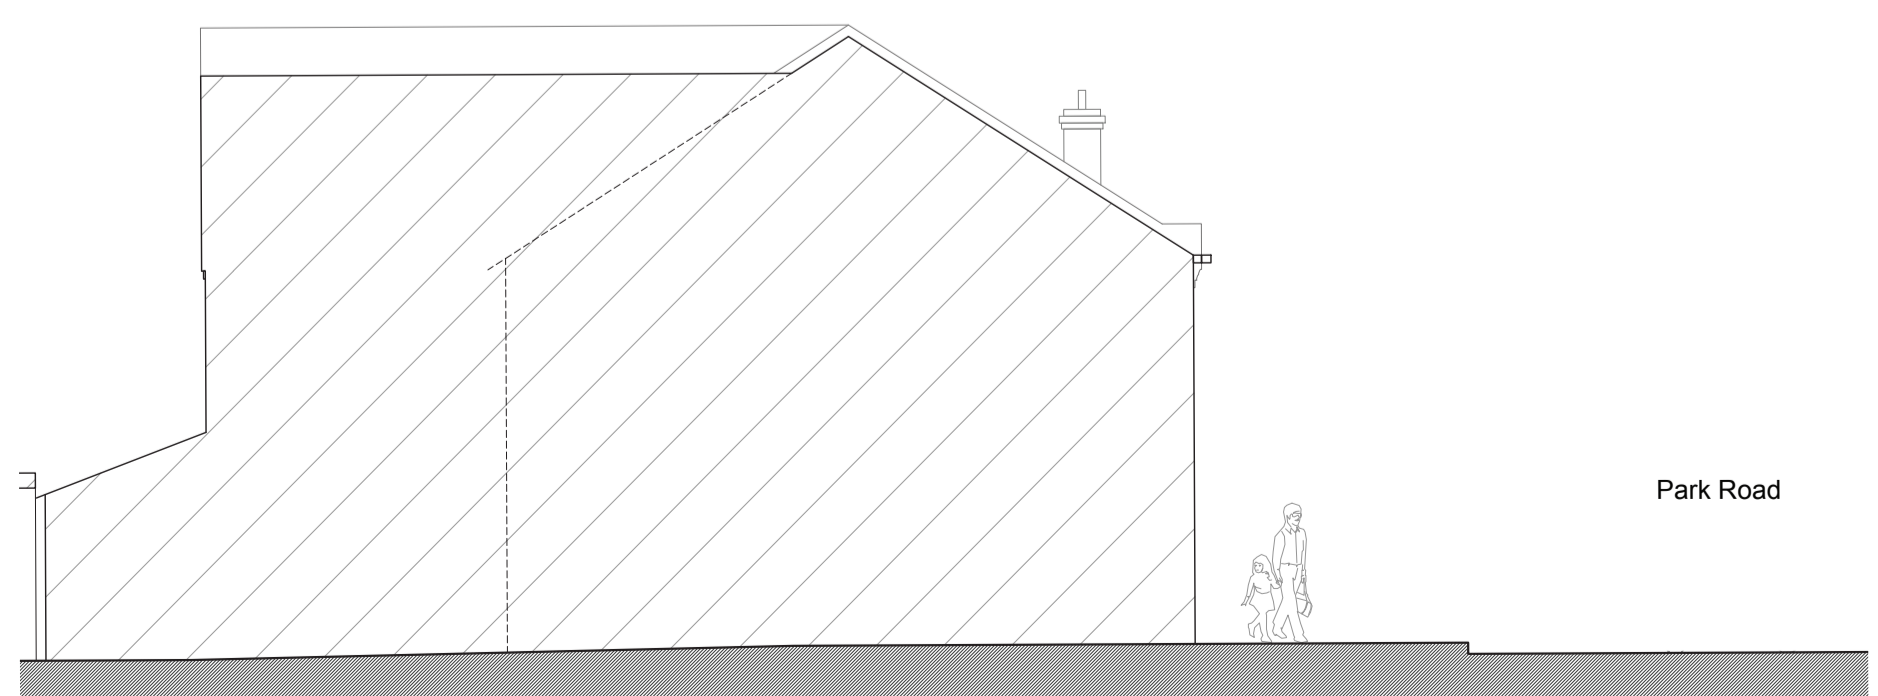

Proposed Side Elevation 2 - Flat 77a

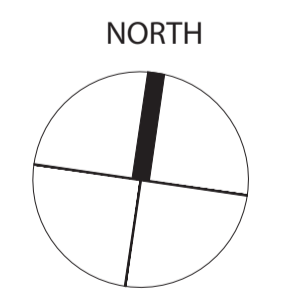

77 PARK ROAD KINGSTON KT2 6DE
 EXISTING AND PROPOSED
 ELEVATIONS AND FLOOR PLANS
 DRAWING NO. 1 Rev B - PAPER SIZE A1

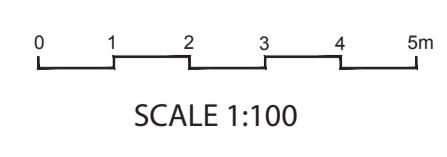

7 Court Farm Barns
 Market Road
 Tapkey, OX10 3AL