


PROPOSED FIRST FLOOR

PROPOSED SECOND FLOOR

PROPOSED ROOF PLAN

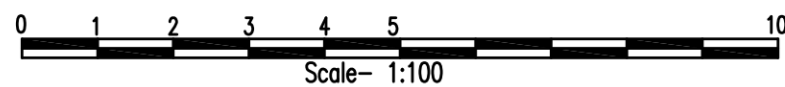

C - Sill Height  
F - Window Height  
CH - Ceiling Height  
DH - Door Height

Title **PROPOSED**  
FLOOR PLANS

Client: 296 EWELL ROAD  
KT6 7AQ  
LONDON



NOTES:  
THE CONTRACTORS ARE TO CHECK  
ALL DIMENSIONS, DRAIN RUNS AND  
GENERAL CONDITIONS ON SITE  
BEFORE WORKS COMMENCE .

ALL WORKS ARE TO BE CARRIED  
OUT IN ACCORDANCE WITH  
CURRENT BUILDING REGULATIONS,  
BRITISH STANDARDS, CODE OF  
PRACTICE AND LOCAL AUTHORITY  
REQUIREMENTS.

Drawn By C.S.B  
DrG No ER.296.PR.01  
Date 31.10.2023  
Scale 1:100 @A3

Rev