




EXISTING GROUND FLOOR

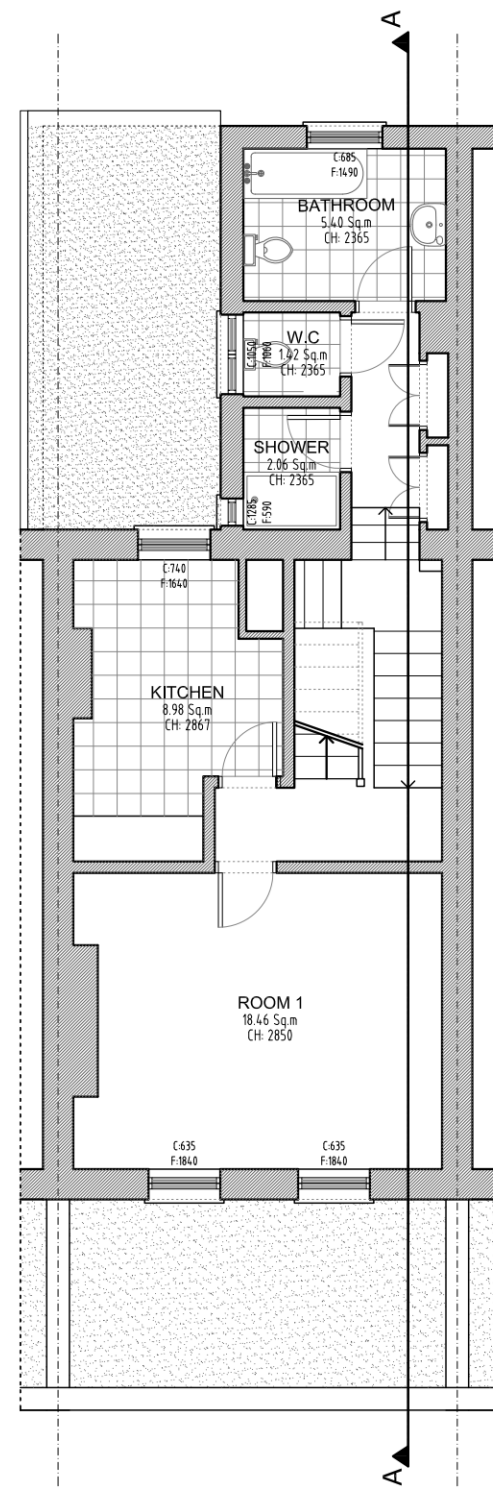


EXISTING FIRST FLOOR

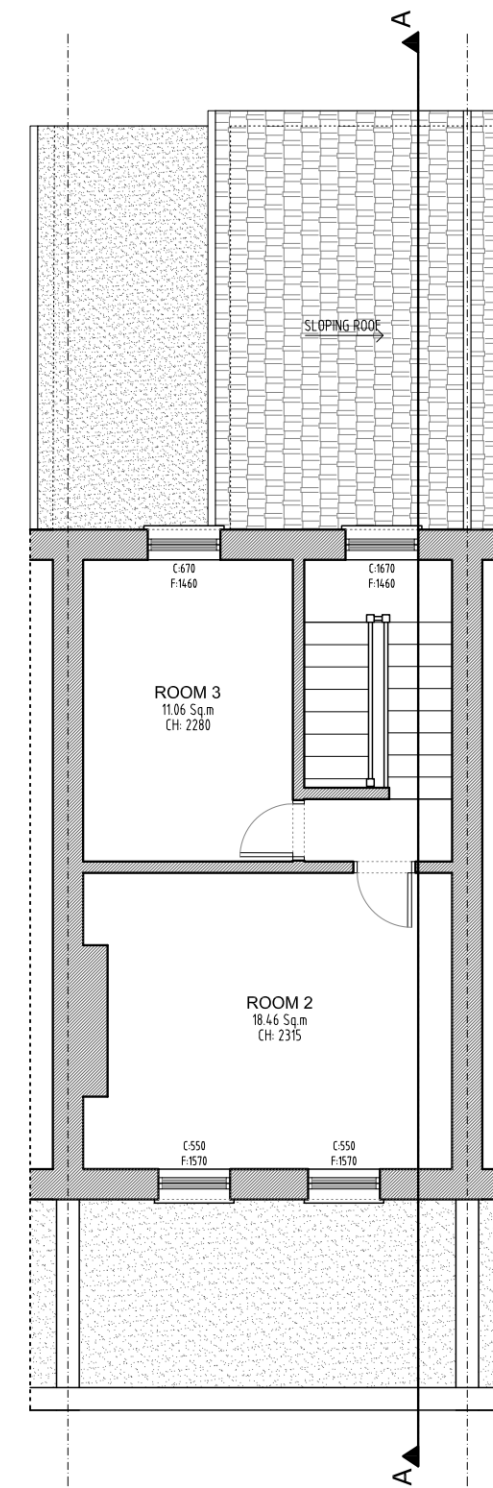

EXISTING SECOND FLOOR

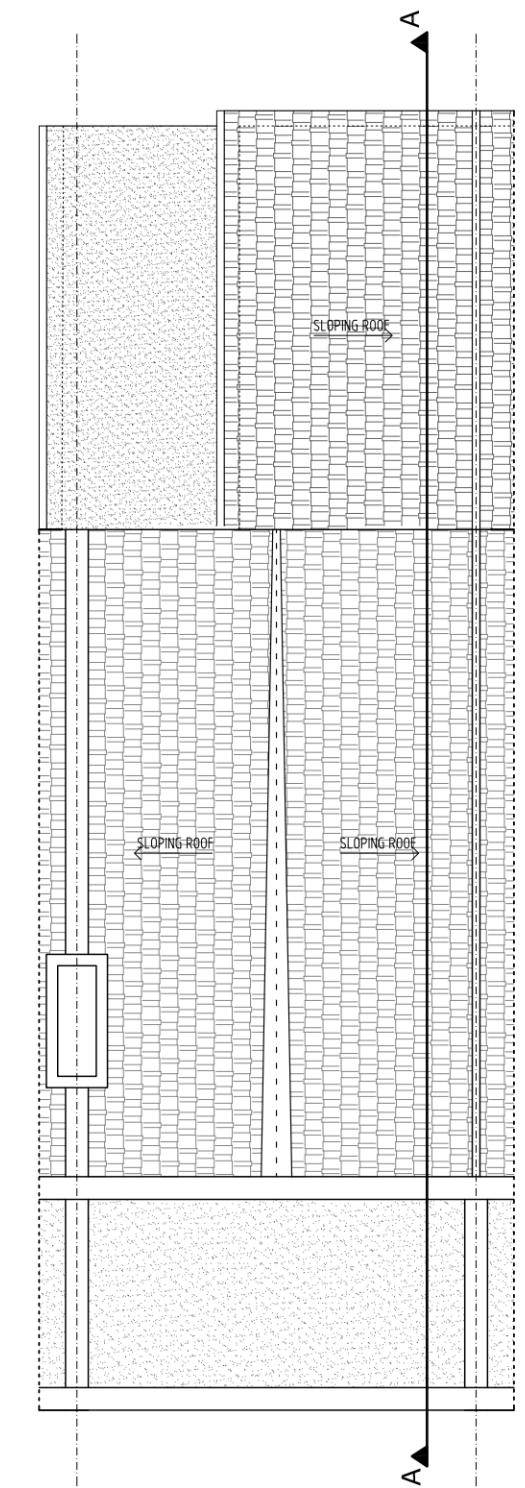

EXISTING ROOF PLAN

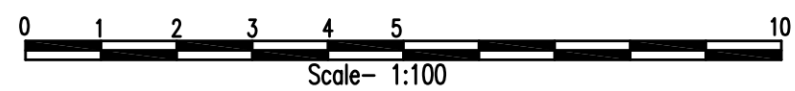

C - Sill Height
 F - Window Height
 CH - Ceiling Height
 DH - Door Height

Title EXISTING FLOOR PLANS
Client: 296 EWELL ROAD
 KT6 7AQ
 LONDON



NOTES:
 THE CONTRACTORS ARE TO CHECK ALL DIMENSIONS, DRAIN RUNS AND GENERAL CONDITIONS ON SITE BEFORE WORKS COMMENCE .
 ALL WORKS ARE TO BE CARRIED OUT IN ACCORDANCE WITH CURRENT BUILDING REGULATIONS, BRITISH STANDARDS, CODE OF PRACTICE AND LOCAL AUTHORITY REQUIREMENTS.

Drawn By C.S.B
DrG No ER.296.EX.01
Date 31.10.2023
Scale 1:100 @A3

Rev