



REAR ELEVATION

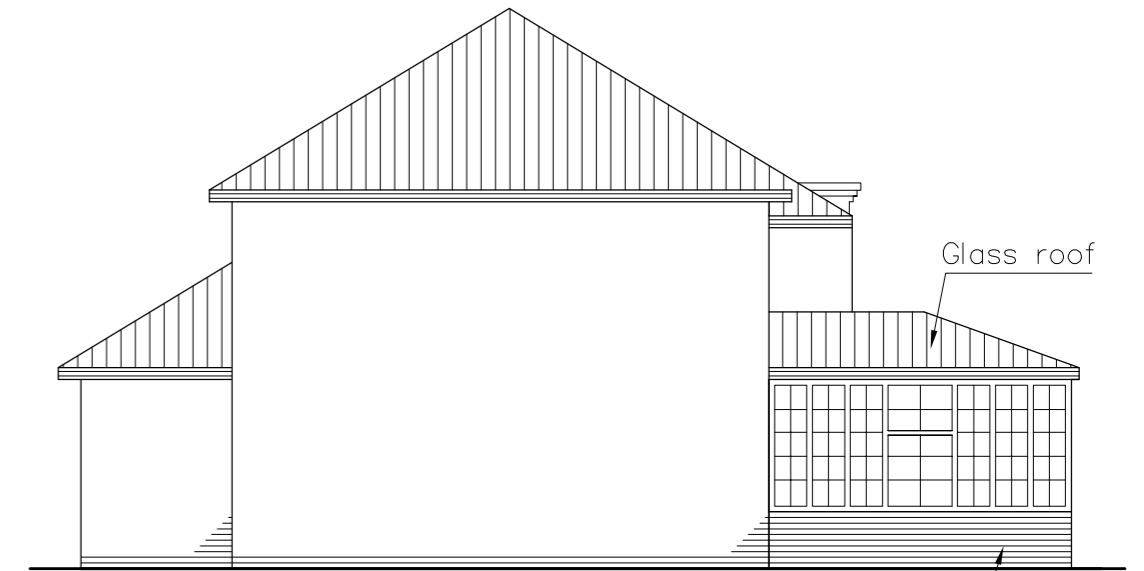


RIGHT ELEVATION

Glass roof  
LBC Tudor bricks to match existing

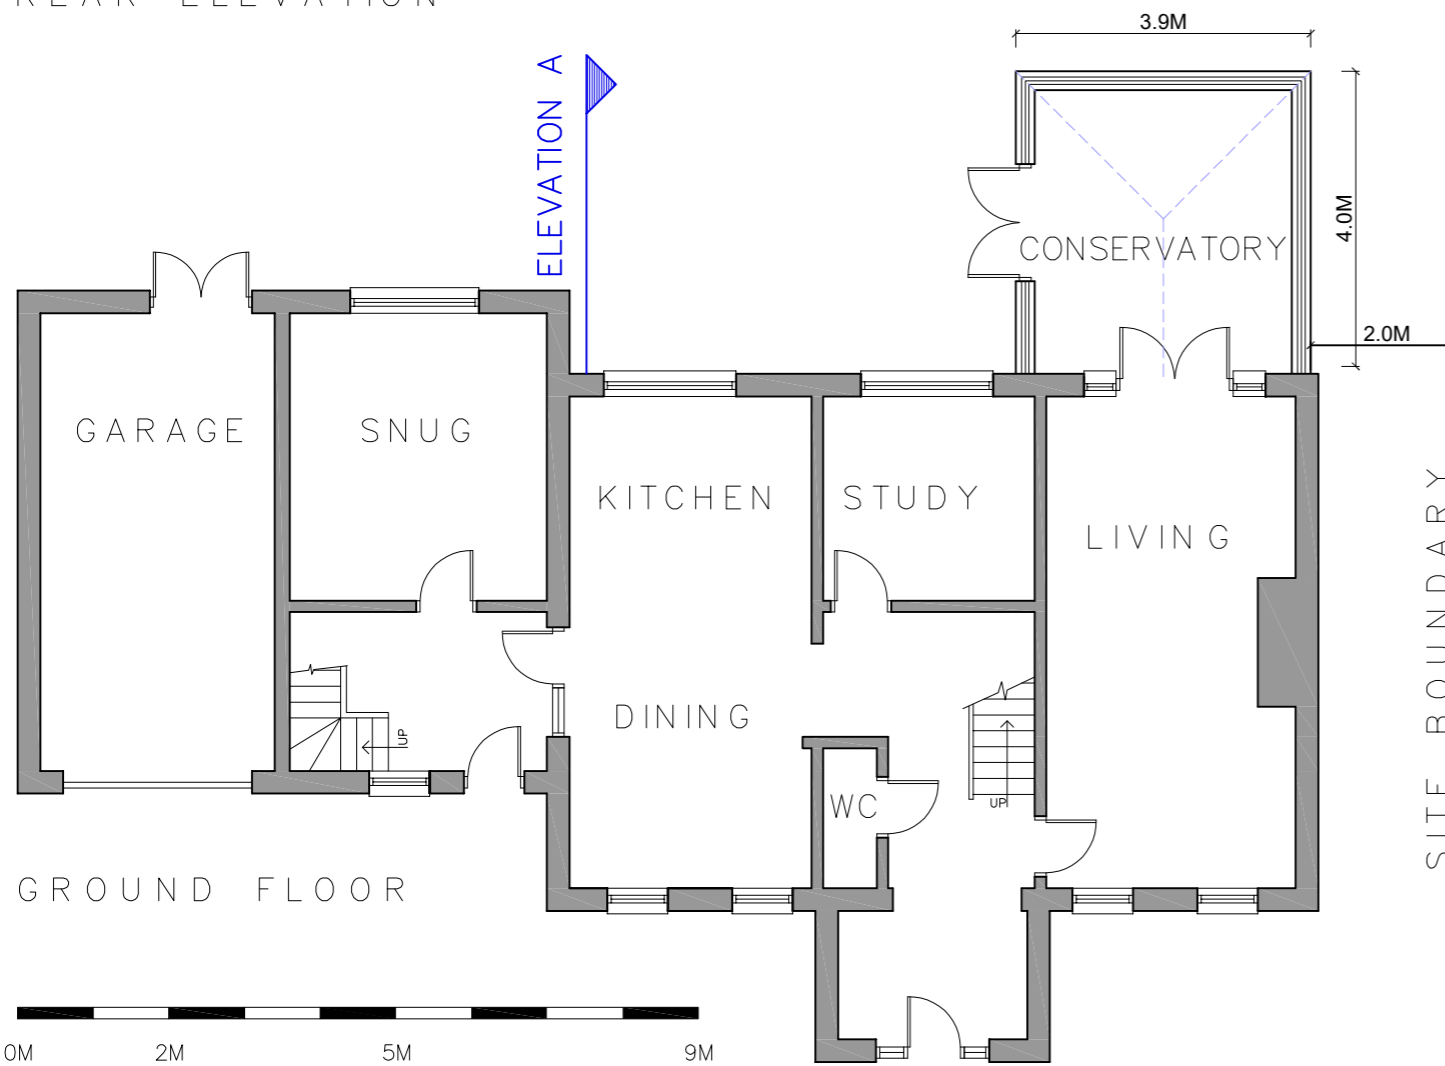

White UPVC with georgian bars to match

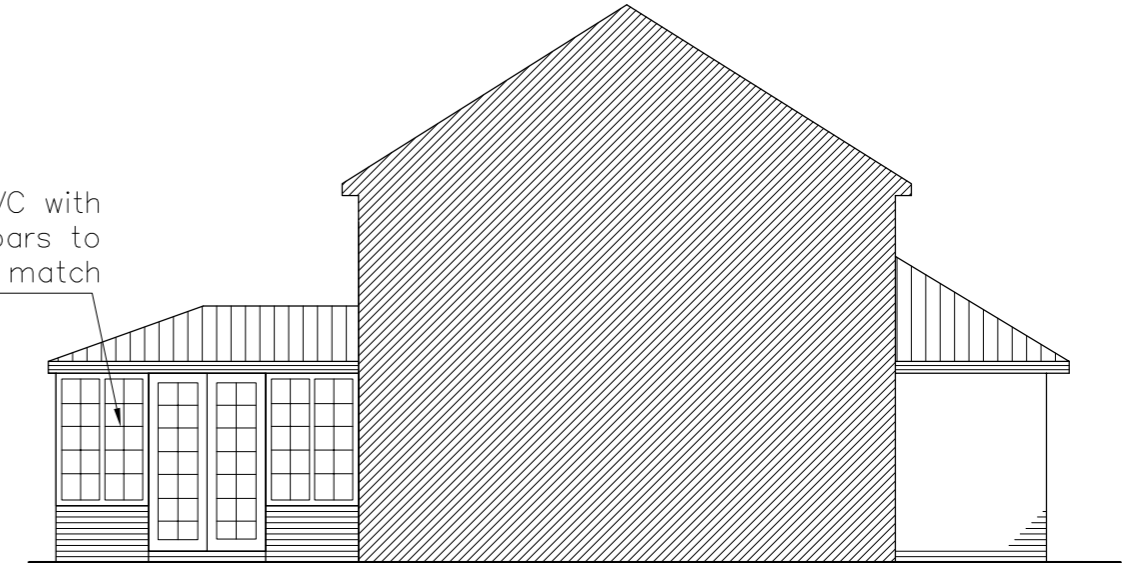

ELEVATION A

**FLOOR AREA COMPARISON**

Original dwelling (including garage): 182.91m<sup>2</sup>

Current dwelling (including garage): 234.46m<sup>2</sup>

Proposed dwelling (including garage): 250.06m<sup>2</sup>

Percentage increase : 36%

**ALL FLOOR AREAS GIVEN ARE GROSS EXTERNAL.**

NOTE:  
FIRST FLOOR AND FRONT ELEVATION  
NOT SHOWN AS NO CHANGE INTENDED

7 South Farm Lane, Bagshot, GU19 5NT

Proposed Plans & Elevations

Date: March 2024

Scale: 1:100 @ A3L

DRG:  
SFL-02