



EXISTING OFFICE SIDE ELEVATIONS

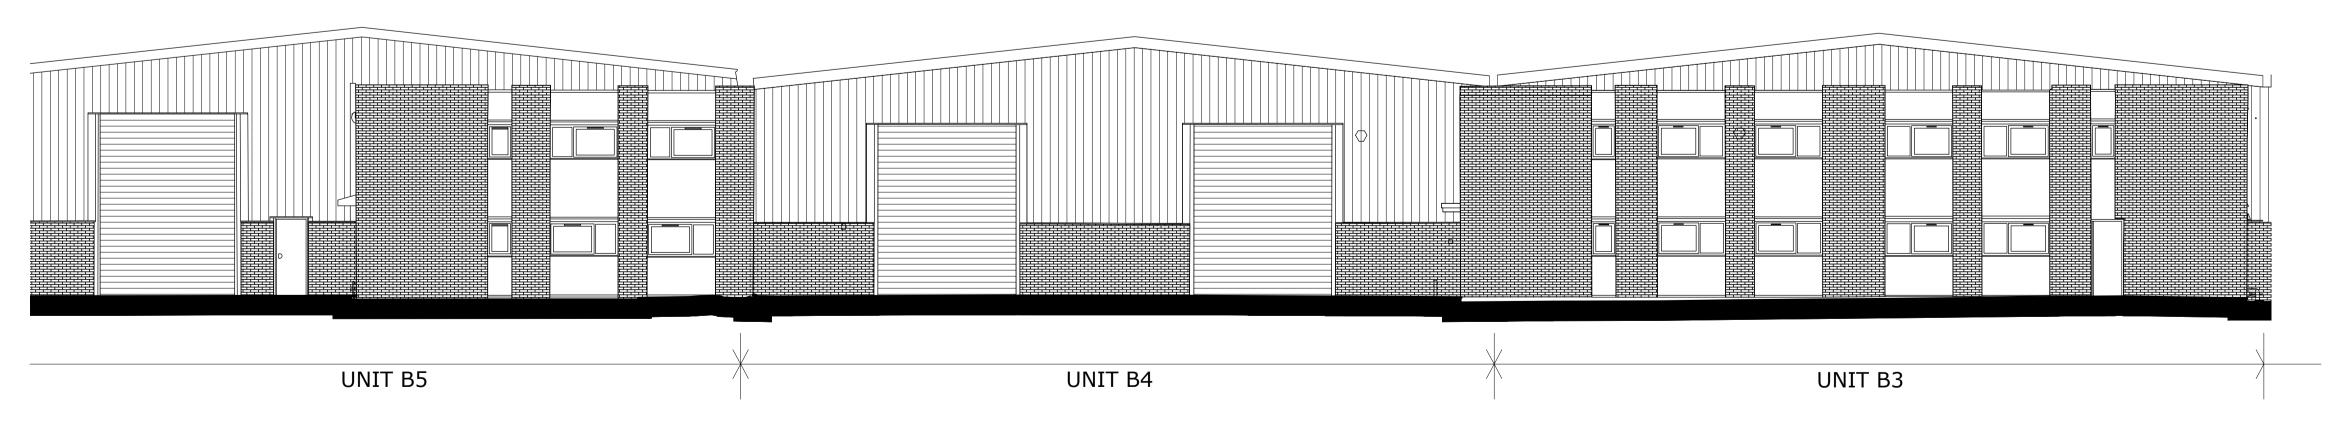

EXISTING WEST ELEVATION

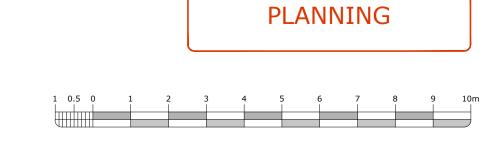

## **EXISTING ELEVATIONS**

MWT-BSL-ZZ-XX-DR-A-1003-PL

1:100 @ A1 23120: UNITS B3/4/5 REFURBISHMENT J31 PARK, MOTHERWELL WAY Drawn TB Client: ORCHARD STREET IM Checked TB

Suite E, Ferry House

Canute Road Southampton Hampshire SO14 3FJ

Notes

confirmation.

Ordnance Survey Data

This drawing is © Boyle & Summers and may not be reproduced,

Other than for the purposes of planning, do not scale these drawings. Use written dimensions only. All dimensions to be checked on site prior to commencement of work.

Site and plot boundaries are shown indicatively only and subject to

copied or altered in any way without written authority.

023 8063 1432

boyleandsummers.co.uk



DEC 2023