



- KEY:**
- ① EXTERIOR WALL LIGHTS
 - ② MENU BOX
 - ③ SIGNAGE


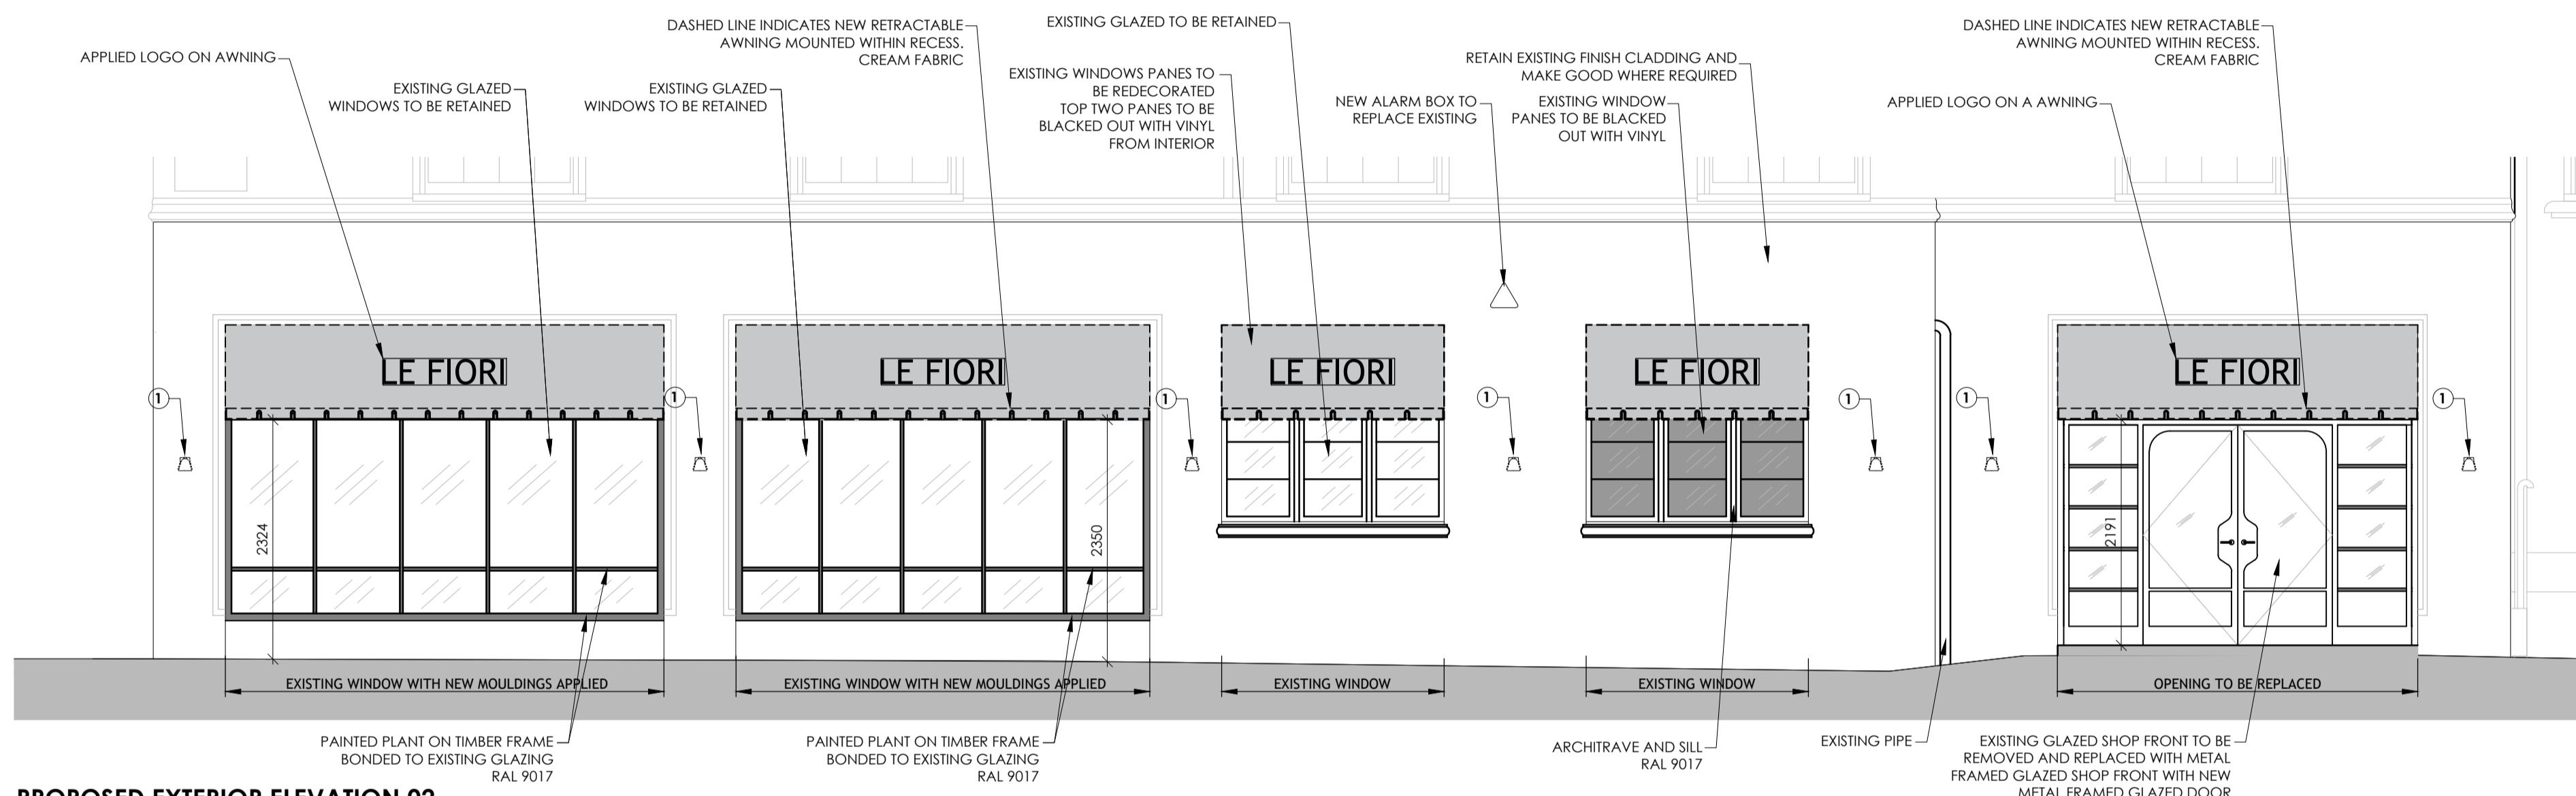


PROPOSED EXTERIOR ELEVATION 02 - ALONG REEVES MEWS
SCALE 1:50




PROPOSED PLAN
SCALE 1:100

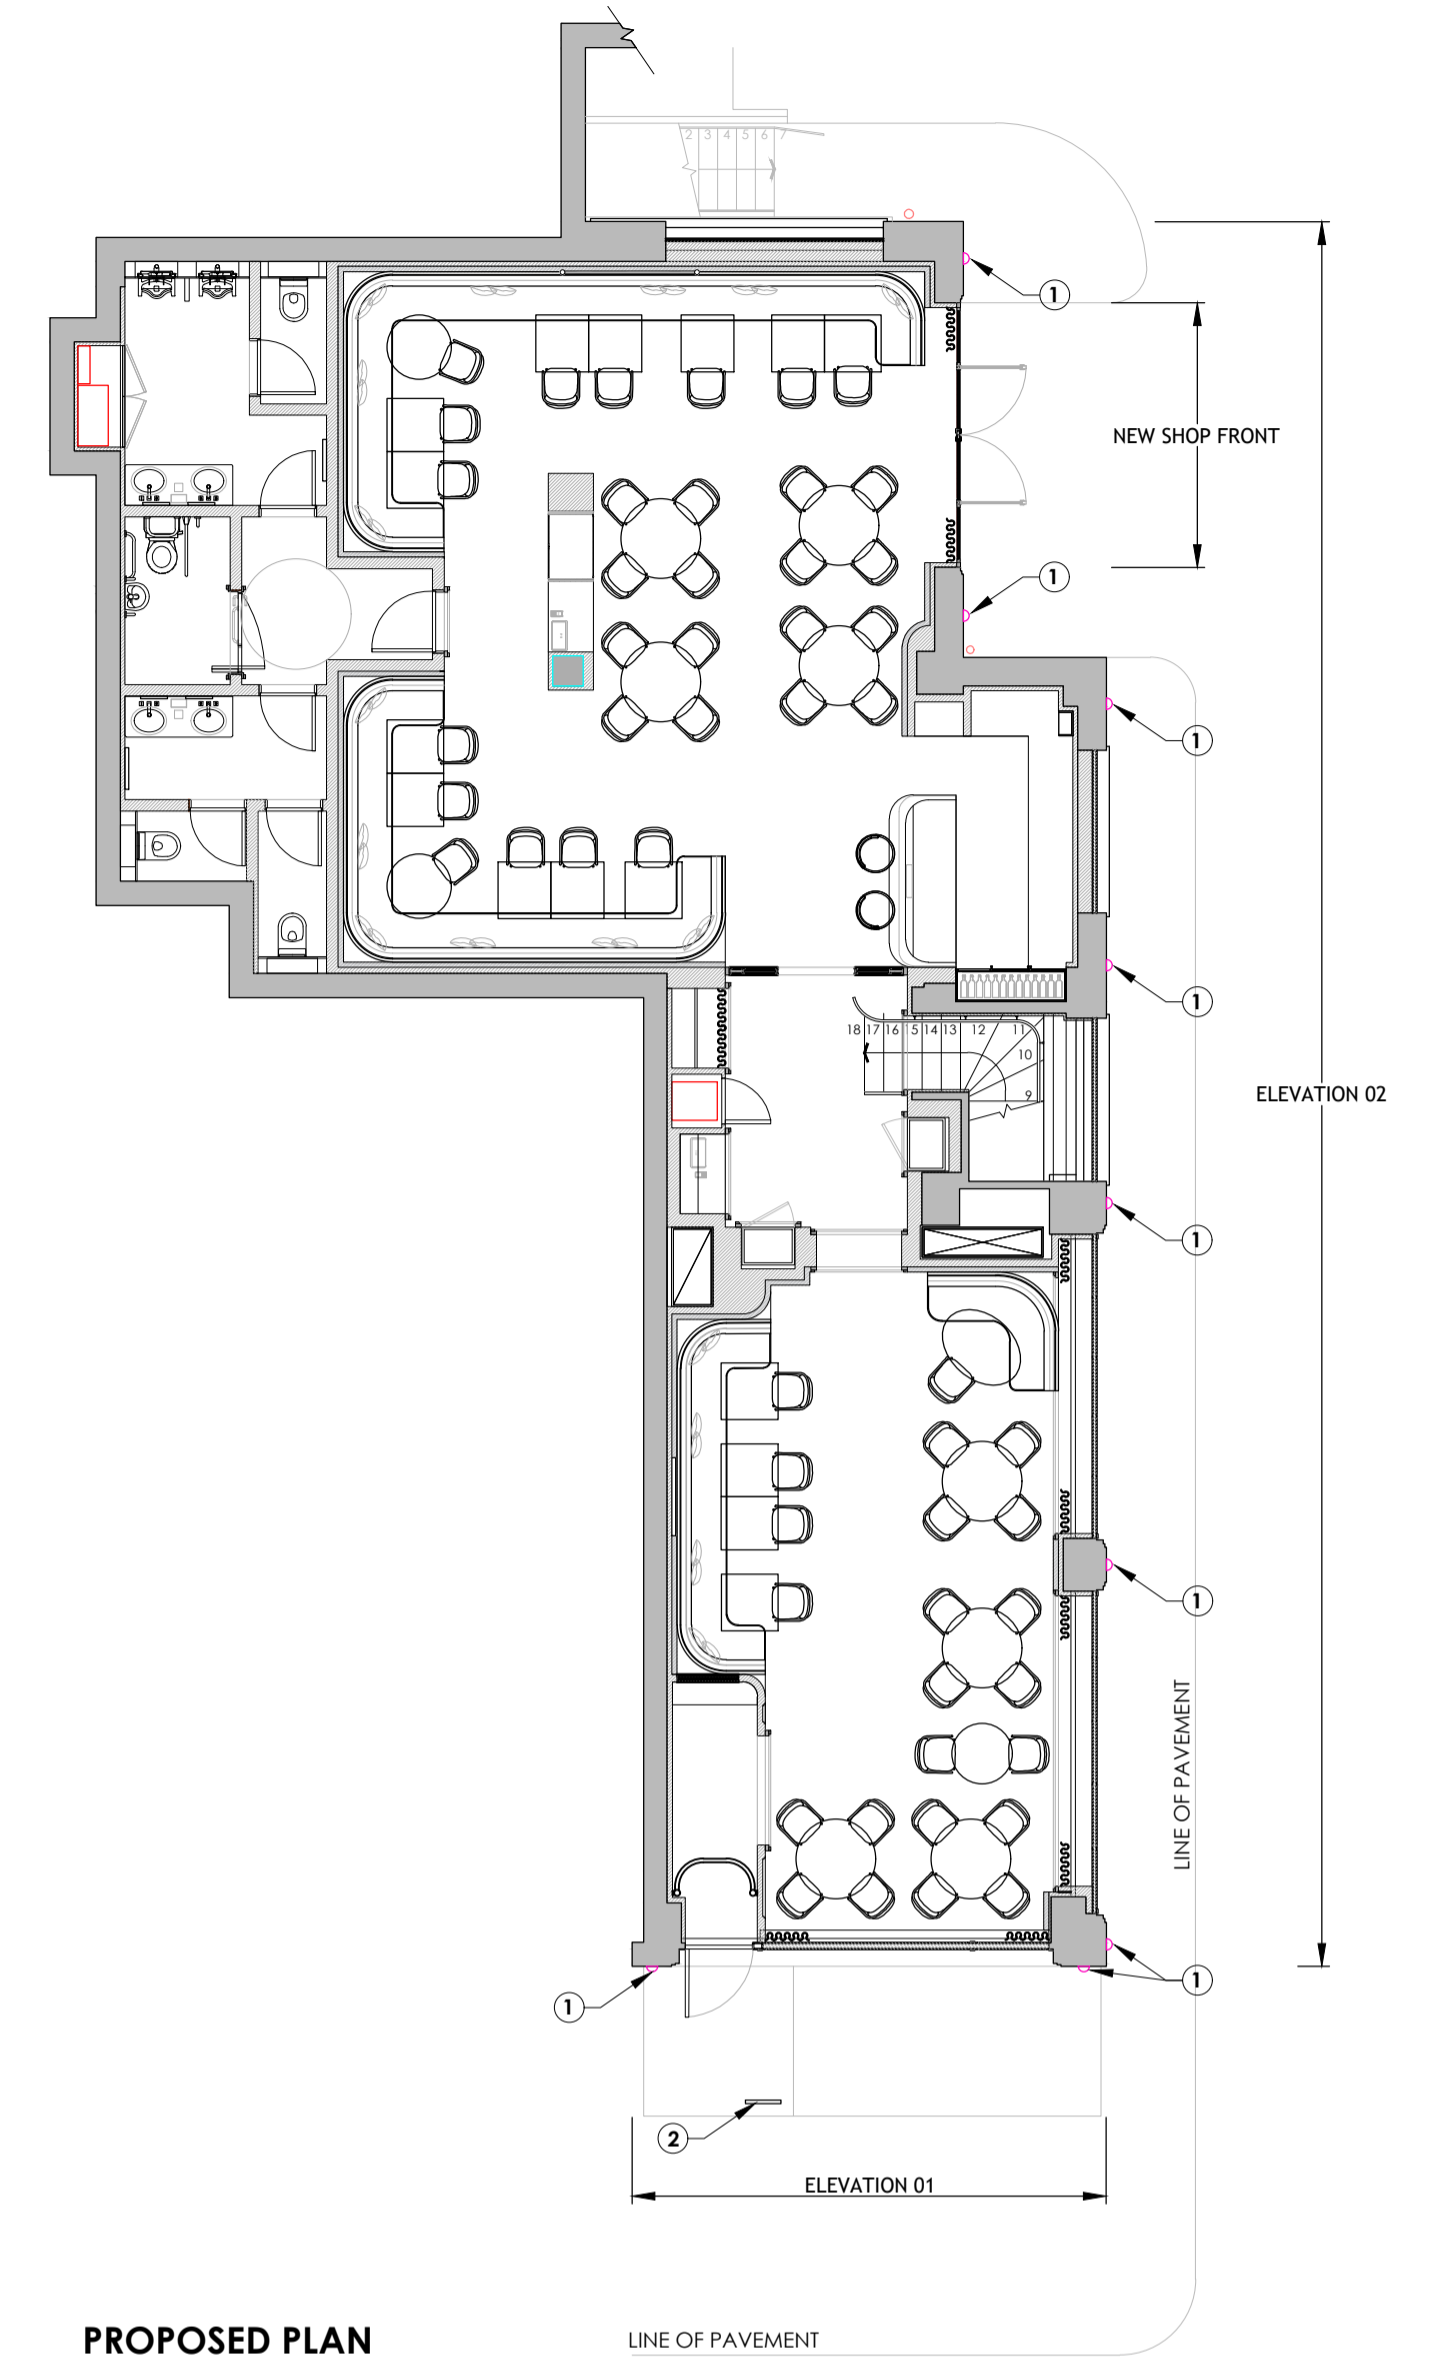

① 1NO. SIGNAGE
SCALE 1:10

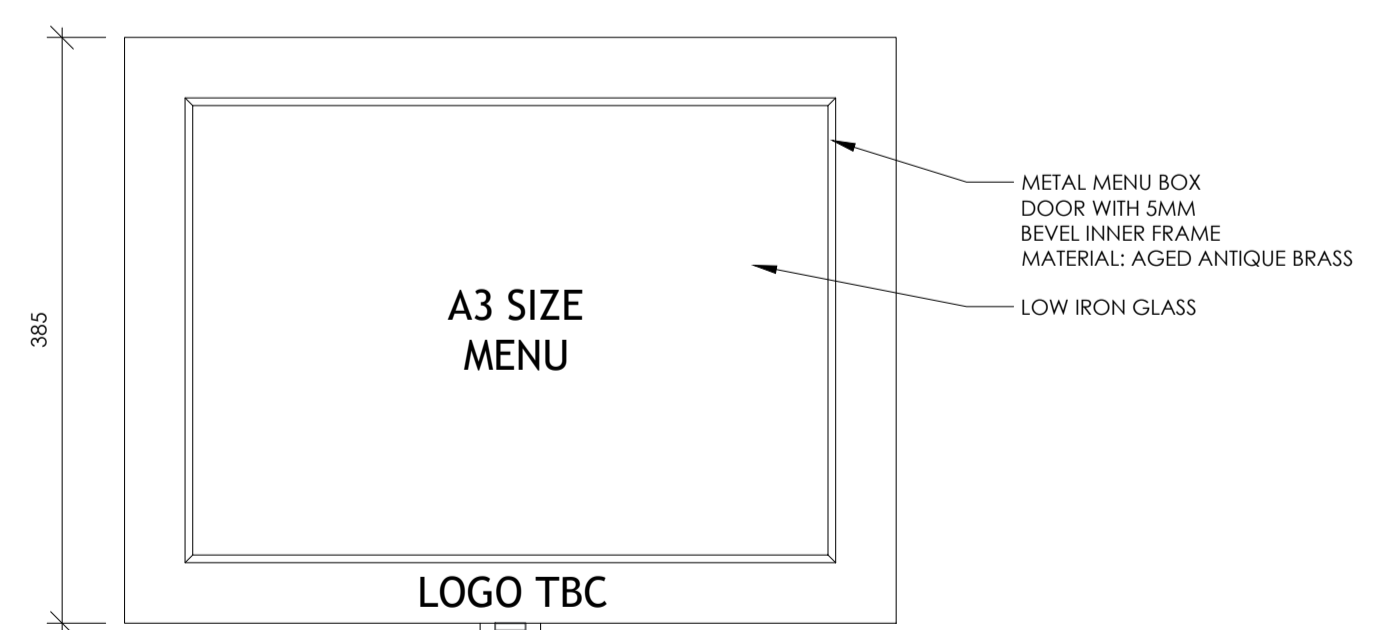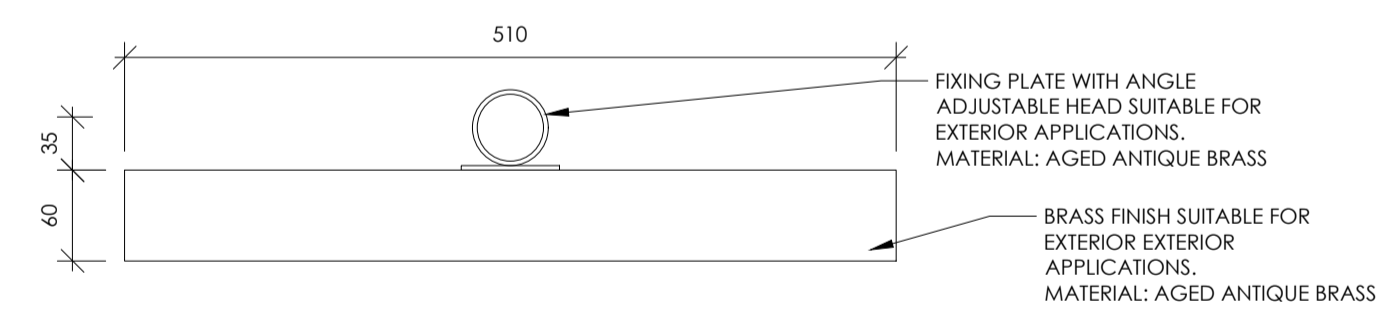

② 1NO. REMOVEABLE MENU BOX

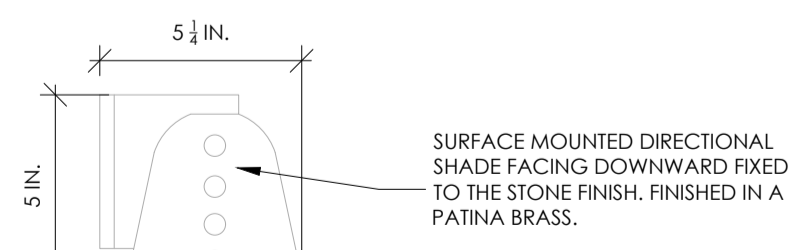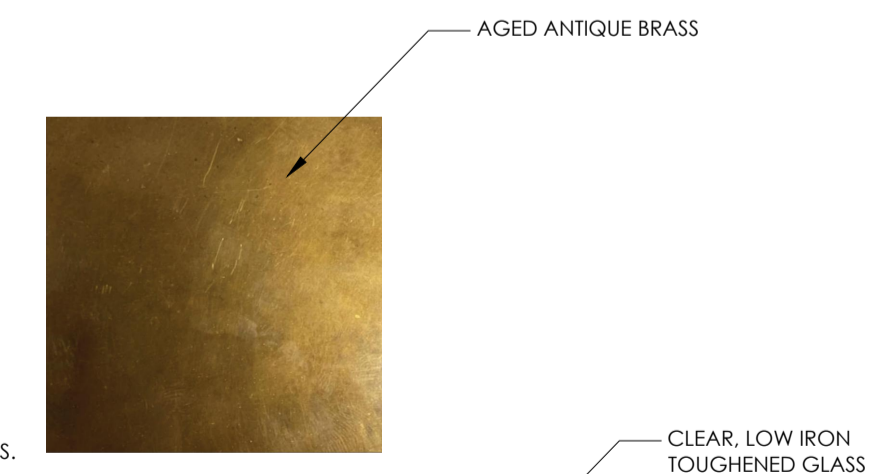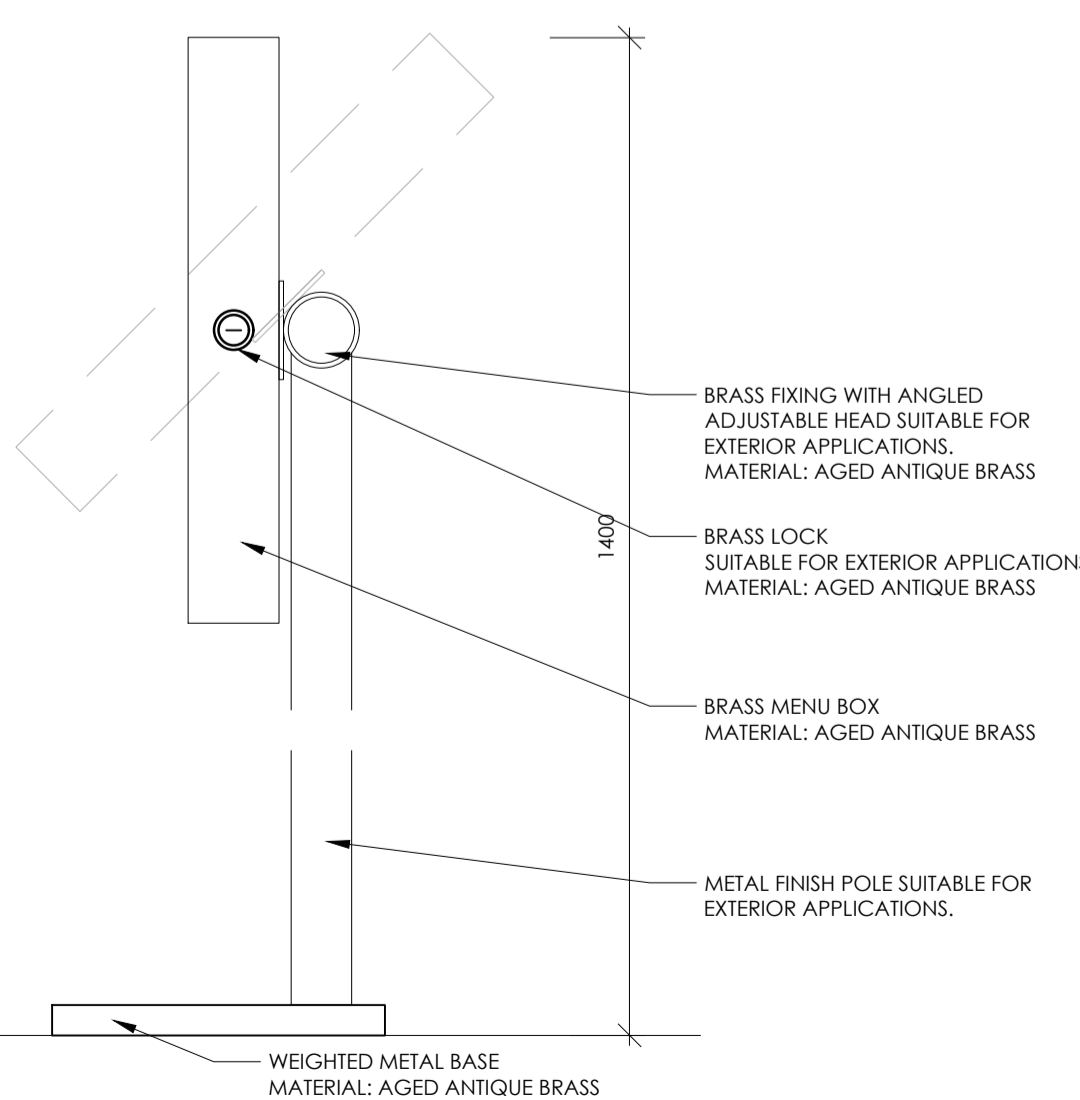

① 9NO. EXTERIOR WALL LIGHTS
BRASS GEMMA SCONCE, SMALL
LUMINANCE LEVEL = 74 cd/m²
SCALE 1:5

Rev	Date	Comments
PLANNING		
Client LSL CAPITAL		
Project 49 SOUTH AUDLEY STREET LONDON		
Title PROPOSED PLAN, ELEVATIONS & DETAILS		
Project No. 8435	Date FEB 2024	
Drawing No. 8435_PD3_02	Revision	
Scale AS INDICATED @ A1	Drawn GG	Check RC
<small>Nepolar House, London Road, Wrotham Heath, Kent, TN15 7ES phone: 01732 753333 fax: 01732 753334 info@offsetarchitects.co.uk www.offsetarchitects.co.uk</small>		

