


SCALE OF METRES - 1:50

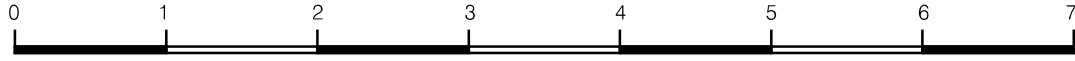


All dimensions must be checked on site and not scaled from this drawing, any discrepancies to be reported

The Contractor shall make a survey of the site and shall be responsible for obtaining all dimensions and levels necessary for the proper construction of works

as indicated.


Please note that this drawing is COPYRIGHT and shall not be used or copied for purposes unauthorised by Innovation Architecture Ltd.

Ordnance Survey - AC0000828473

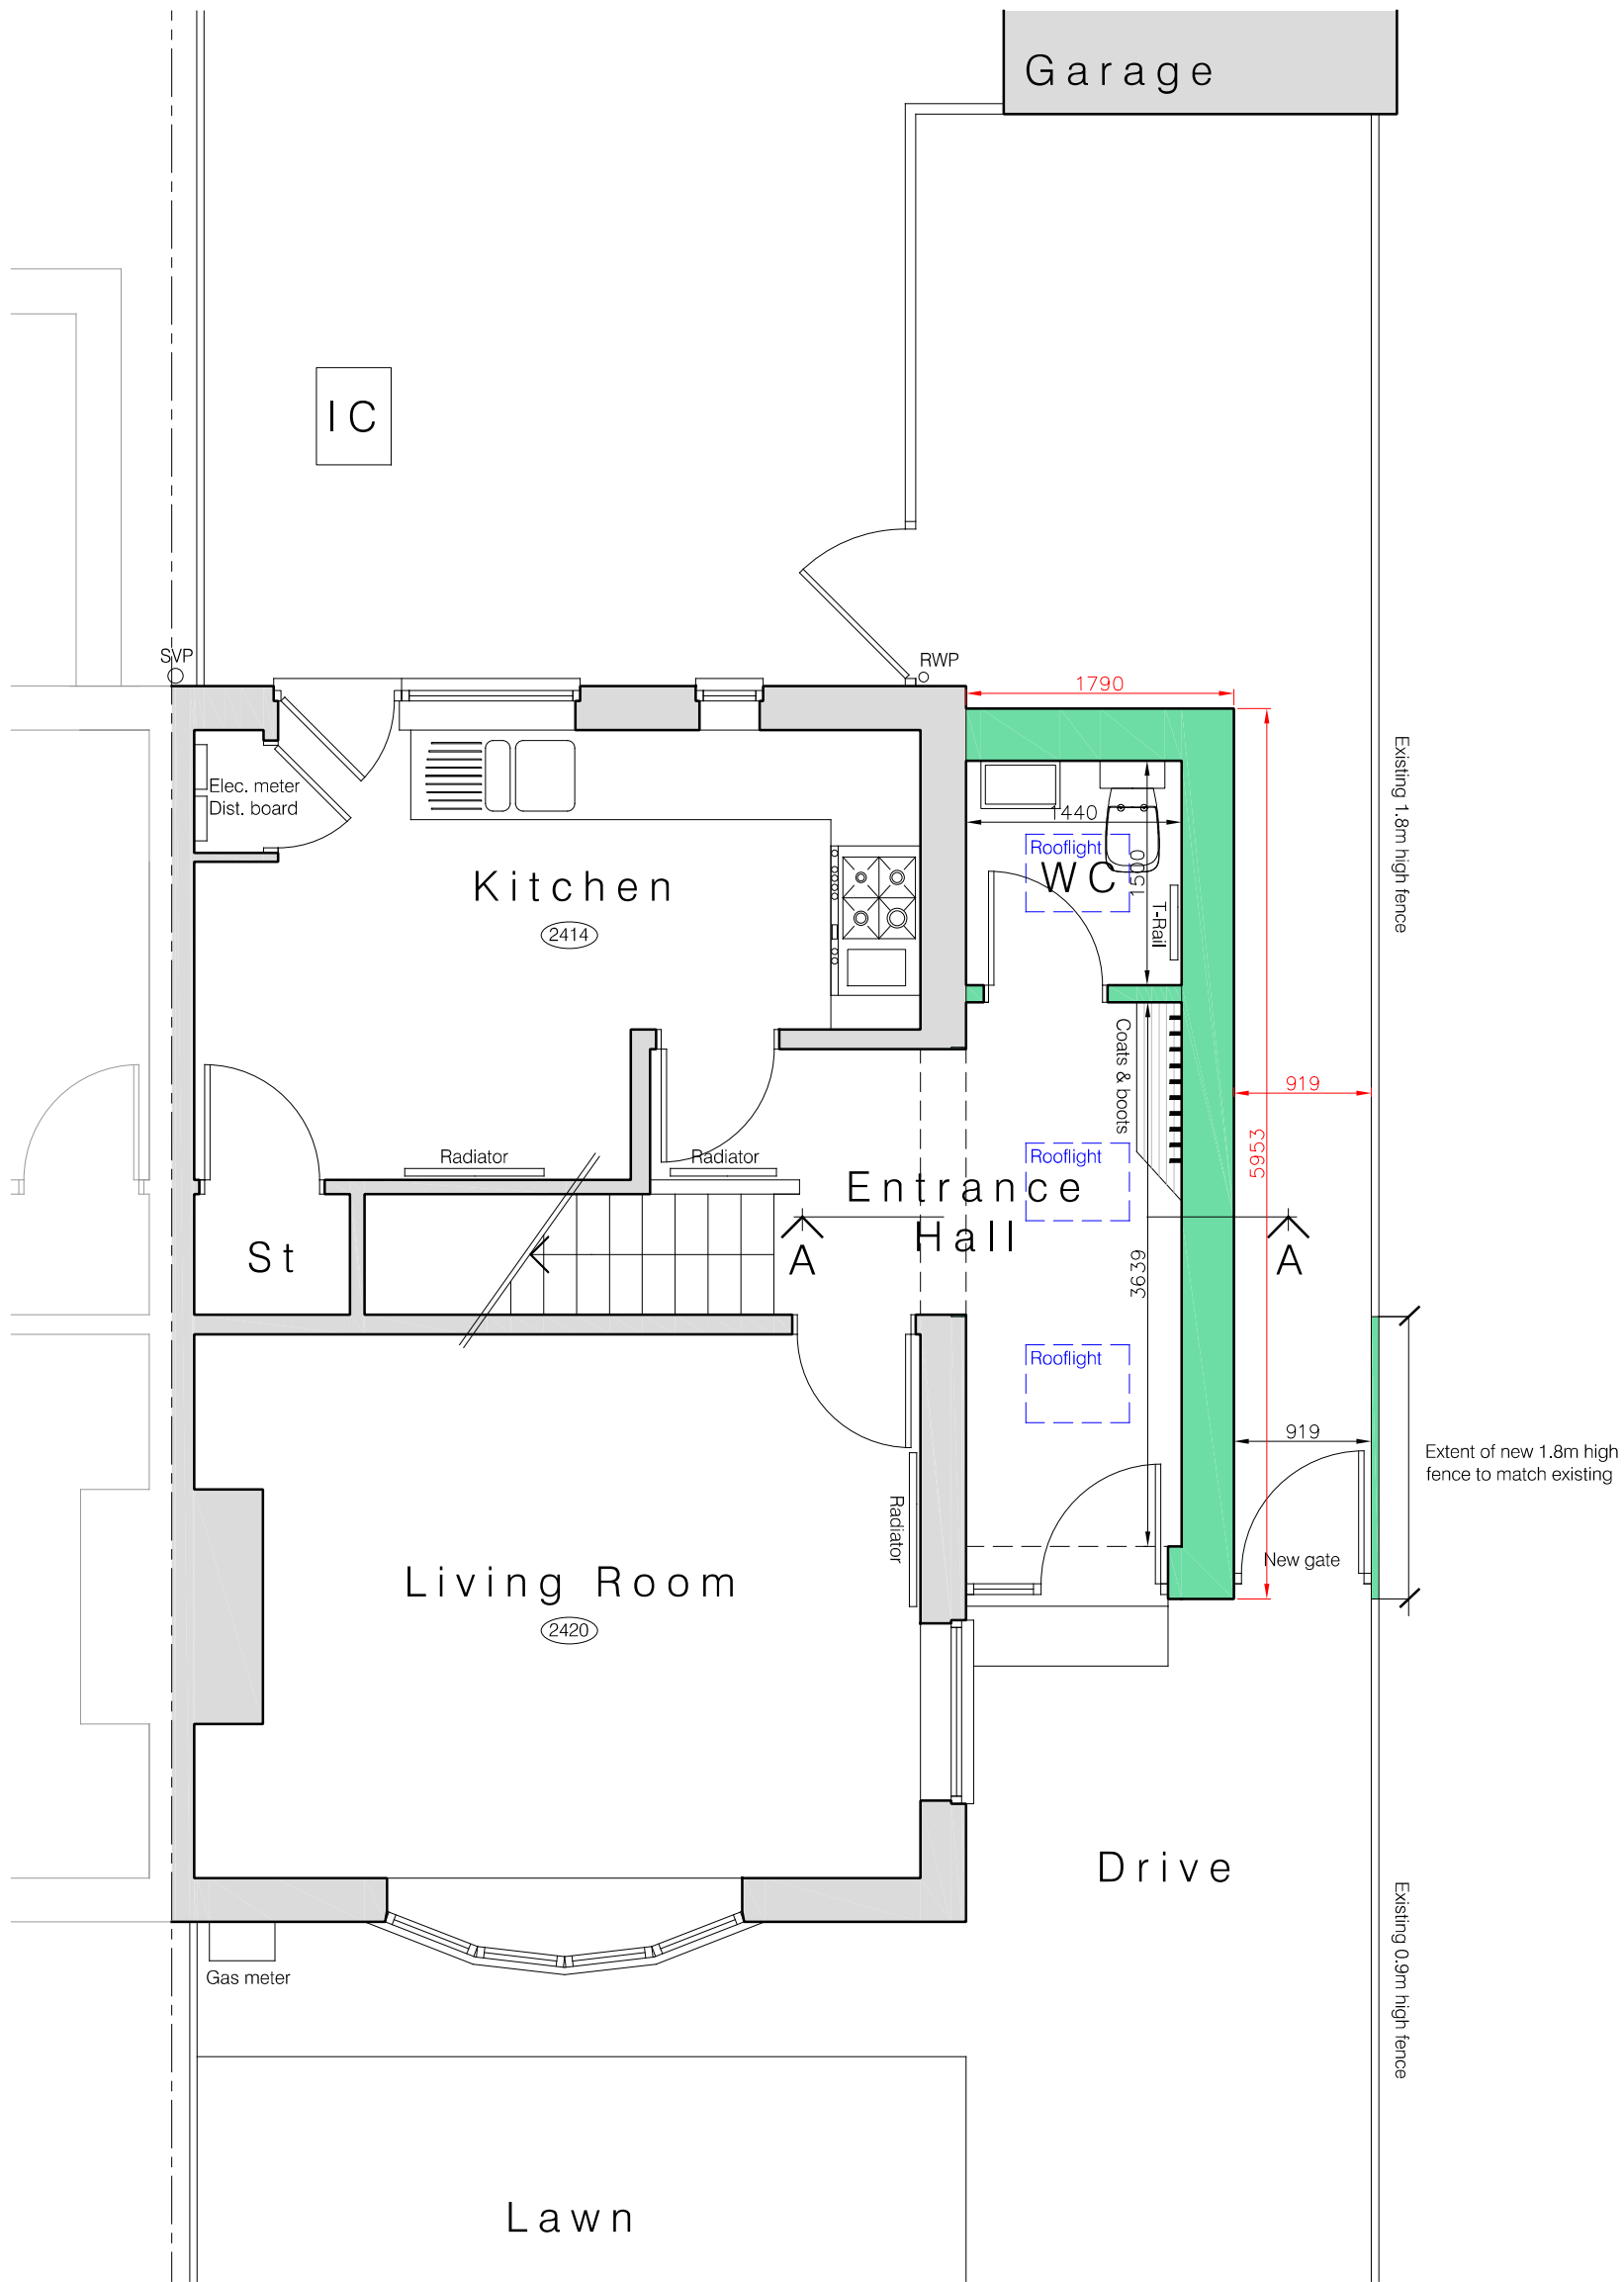

No. 30 East Street

Proposed Ground Floor Plan
Scale 1:50

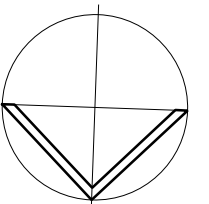

Innovation
architecture

iA Innovation Architecture Ltd
110 Beverley Road, Hassle, East Yorkshire, HU13 9BU
t: 01482 650215
e: info@ia.co.uk
w: www.ia.co.uk

Client	Nunn
Job Title	PROPOSED EXTENSION 32 East Street, Leven, HU17 5NG

Drawing Title	PROPOSED FLOOR PLAN
---------------	---------------------

Revisions	Date	Description	DR	CH
A	14.03.2024	Client Amendments	EM	

Scale	A3 - 1:50	Date	11-03-2024
Drawn By	EM	Checked	Approved
Drawing No.	875/P01	Rev	A