


Existing Ground Floor Plan
Scale 1:100

SCALE OF METRES - 1:100



Existing North Elevation
Scale 1:100

Existing South Elevation
Scale 1:100

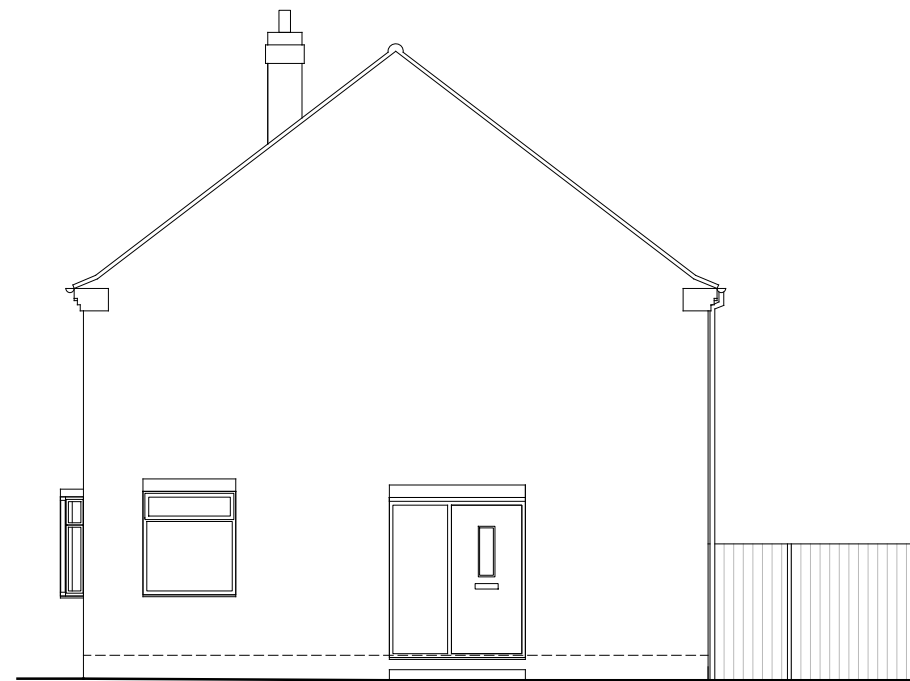

Existing West Elevation
Scale 1:100

Notes

All dimensions must be checked on site and not scaled from this drawing, any discrepancies to be reported

The Contractor shall make a survey of the site and shall be responsible for obtaining all dimensions and levels necessary for the proper construction of works as indicated.

Please note that this drawing is COPYRIGHT and shall not be used or copied for purposes unauthorised by Innovation Architecture Ltd.

Ordinance Survey - AC0000828473

Client

Nunn

Job Title

PROPOSED EXTENSION
32 East Street, Leven,
HU17 5NG

Drawing Title

EXISTING


Innovation
architecture



Innovation Architecture Ltd
110 Beverley Road, Hessle, East Yorkshire, HU13 9BU

t: 01482 650215
e: info@ia1.co.uk
w: www.ia1.co.uk

Revisions	Date	Description	DR	CH

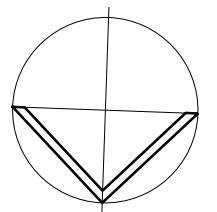

Status **SURVEY**

Scale A3 - 1:100 Date 08-03-2024

Drawn By EM Checked Approved

Drawing No. **875/E01** Rev