



Existing Ground Floor Plan

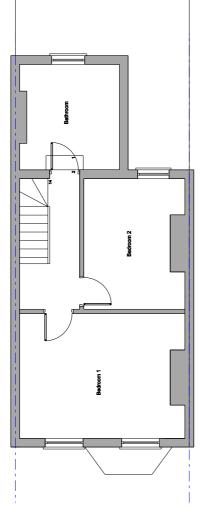

Existing First Floor Plan

Existing Roof Plan

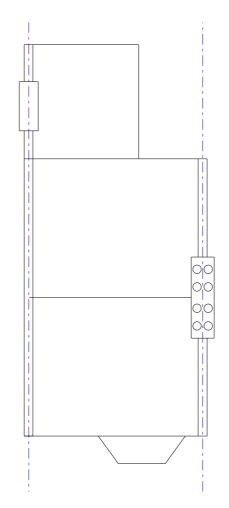




General Notes:

Dimensions shall be verified on site and any discrepancies reported to the architect before work commences. DO NOT SCALE from this drawing.

All work shall comply with the Building regulations and the requirements of the local authority and current codes of practice.




A	19.01.24				CS
•	16.01.24	Preliminary I	ssue		CS
Rev	Date	Description			By
C	CLOVE ARCHITECTS				
	Client Mr W Powell				
	Project 22 Rothesay Road				
	Drawing title Existing Floor Plans				
Date De	c 2023	8	Scale 1:50 1:100	@ A1 @ A3	
Statut	3		Drawing r	umber	Revision
PL	PLANNING GA(0)003 A		A		

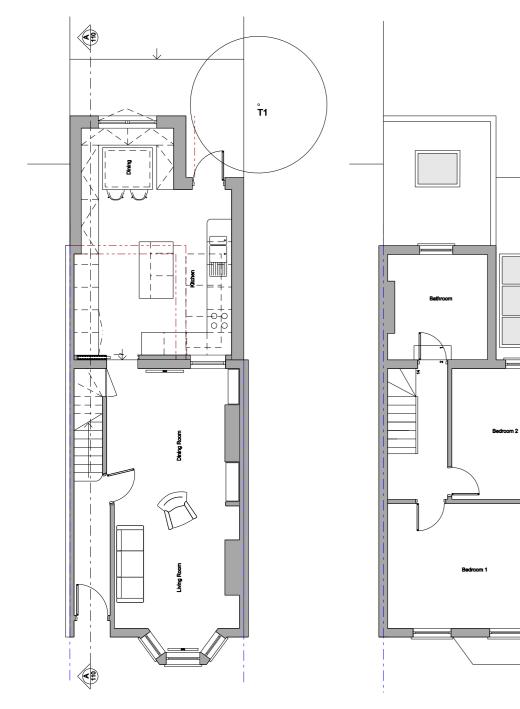


Proposed Ground Floor Plan

Proposed First Floor Plan

Proposed Roof Plan

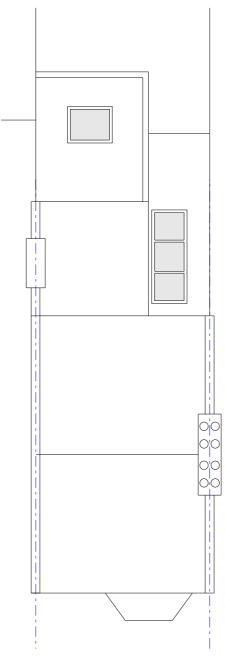

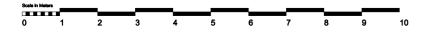


General Notes:


Dimensions shall be verified on site and any discrepancies reported to the architect before work commences. DO NOT SCALE from this drawing.

All work shall comply with the Building regulations and the requirements of the local authority and current codes of practice.



- 19.03.24 Issued for	information		CS	
Rev Date Description	ı		Ву	
\bigotimes				
CLOVE ARCHITECTS				
^{Client} Mr W Powell				
Project 22 Rothesay Road				
Drawing title Proposed Floor Plans				
Dec 2023		@ A1 @ A3		
Status	Drawing num	iber	Revision	
INFORMATION GA(1)103				

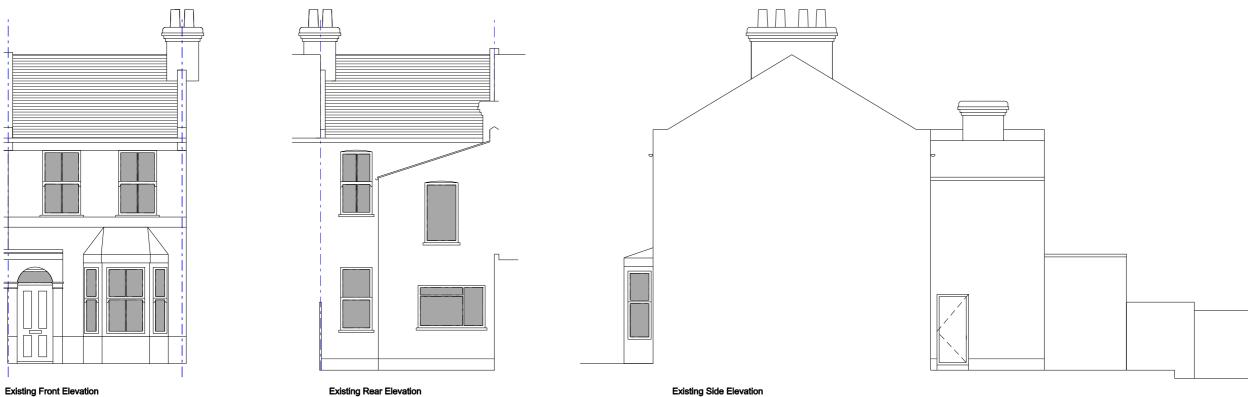

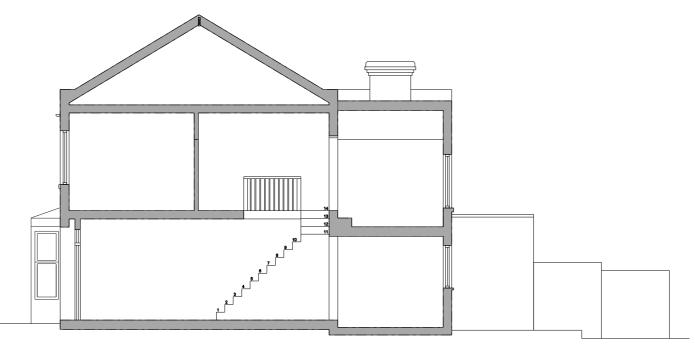

Existing Section AA





General Notes

Dimensions shall be verified on site and any discrepancies reported to the architect before work commences. DO NOT SCALE from this drawing.


All work shall comply with the Building regulations and the requirements of the local authority and current codes of practice.

A 19.01.24 issued fo	r planning	CS			
- 16.01.24 Prelimina	ry issue	CS			
Rev Date Descripti	DN	By			
\bigotimes					
Clove	CLOVE ARCHITECTS				
Client Mr W Powell					
Project 22 Rothesay Road					
Drawing title Existing Elevations and Section					
Date Dec 2023	Scale 1:50 @ A1 1:100 @ A3				
Status	Drawing number	Revision			
PLANNING	GA(0)010	A			

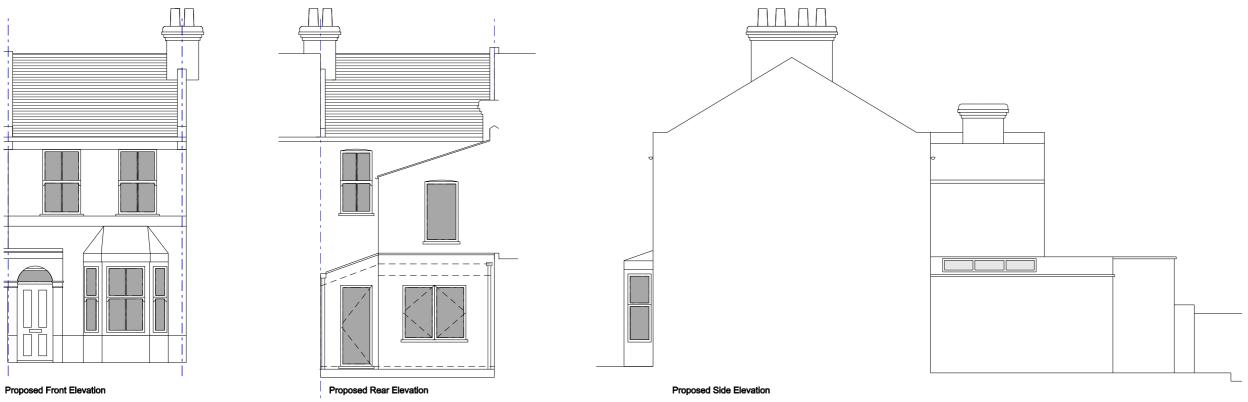

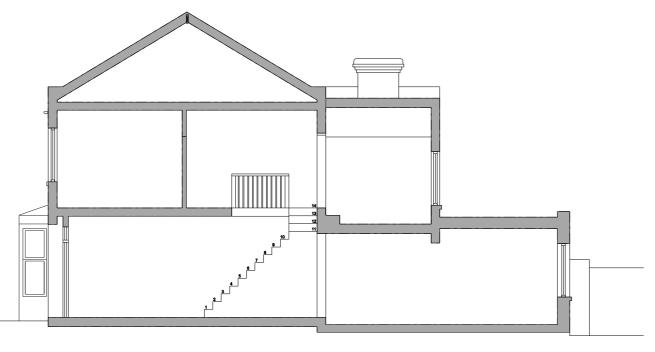

Proposed Section AA

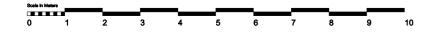

General Notes

Dimensions shall be verified on site and any discrepancies reported to the architect before work commences. DO NOT SCALE from this drawing.

All work shall comply with the Building regulations and the requirements of the local authority and current codes of practice.

- 19.03.24 Preliminary	rissue CS			
Rev Date Description	n By			
\bigotimes				
CLOVE ARCHITECTS				
Cient Mr W Powell				
Project 22 Rothesay Road				
Drawing title Proposed Elevations and Section				
Date Dec 2023	Scale 1:50 @ A1 1:100 @ A3			
Status	Drawing number Revision			
PRELIMINARY GA(1)110				