




NOTES:

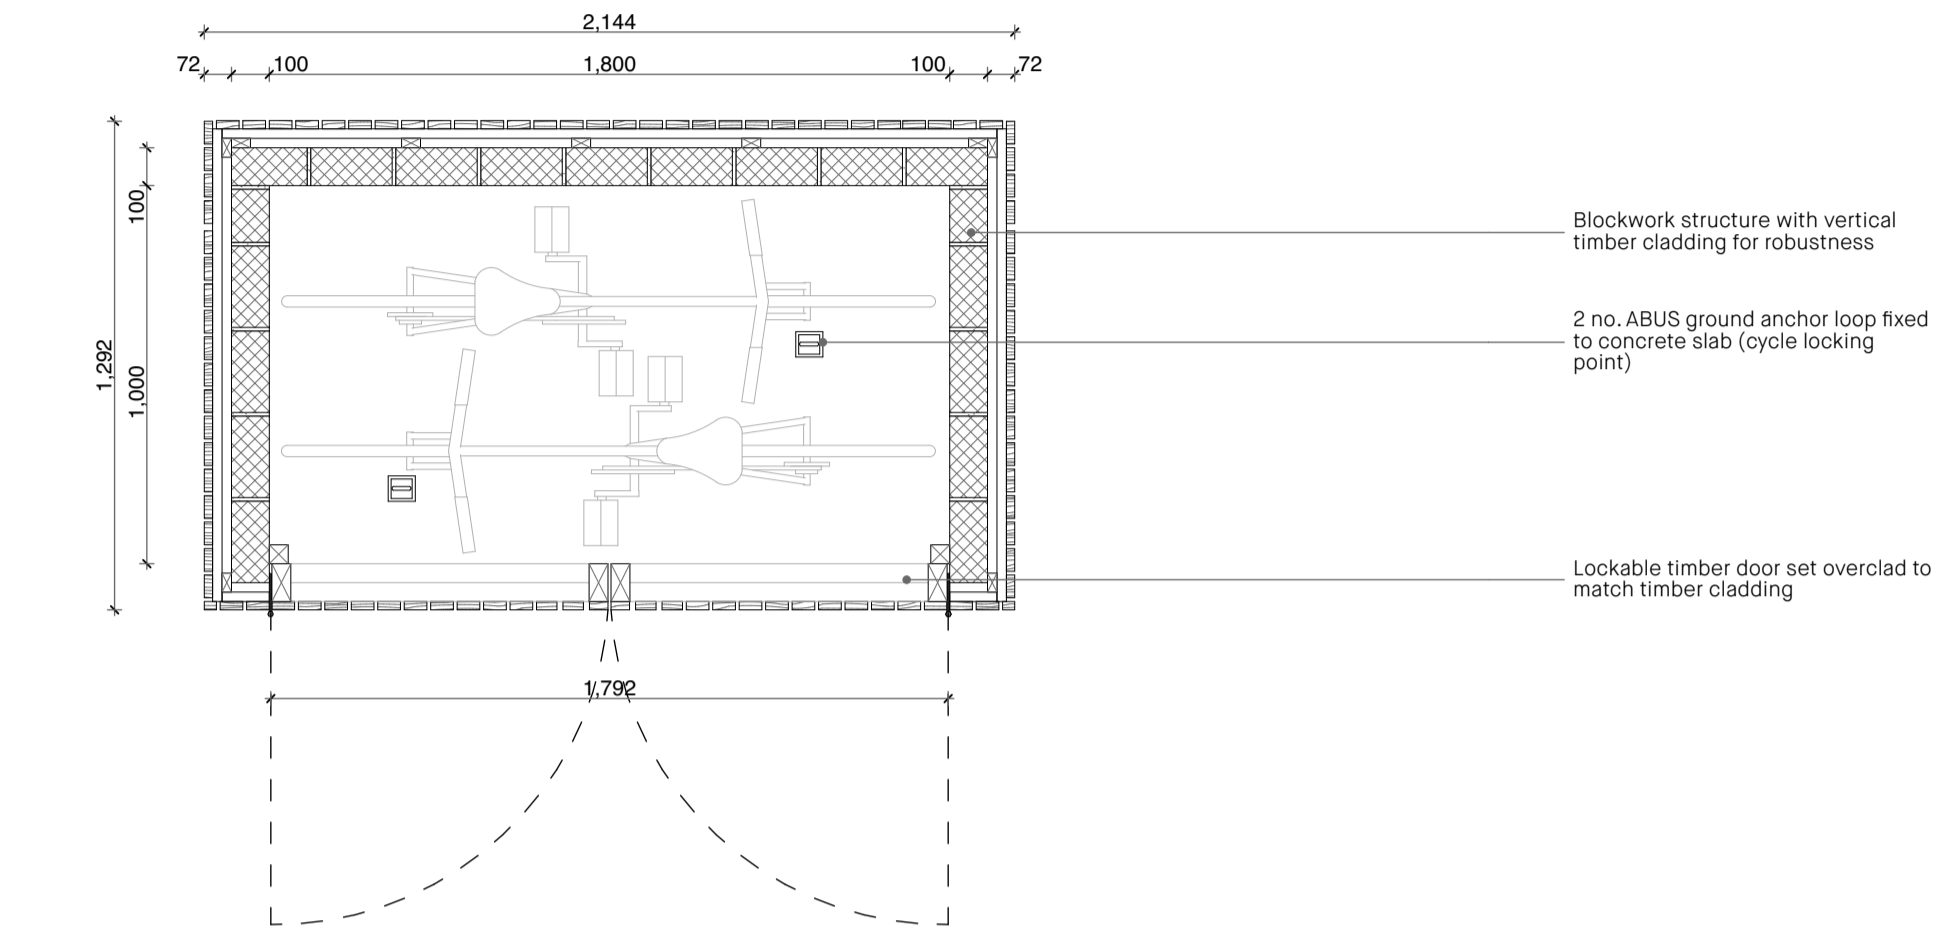


Bike Store Plan

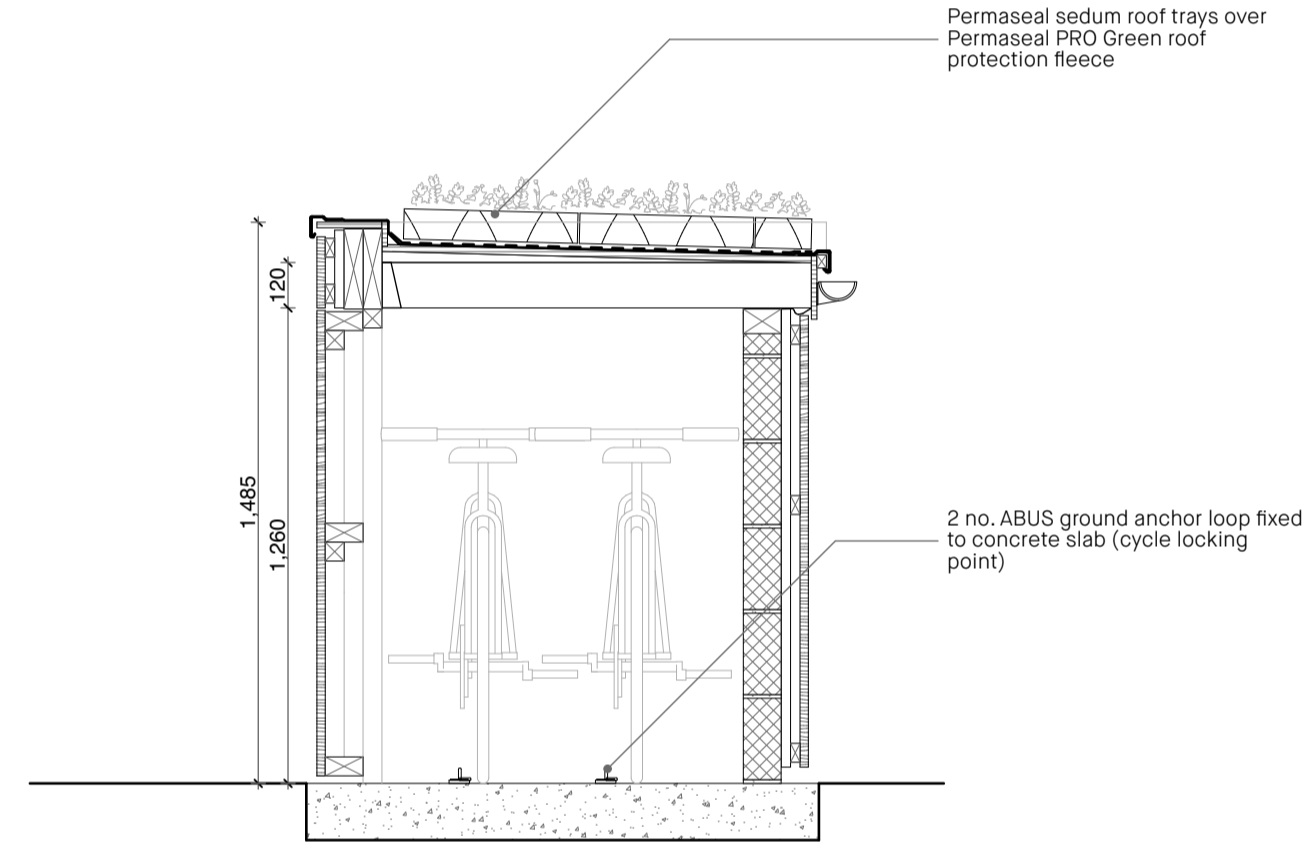


Bike Store Section

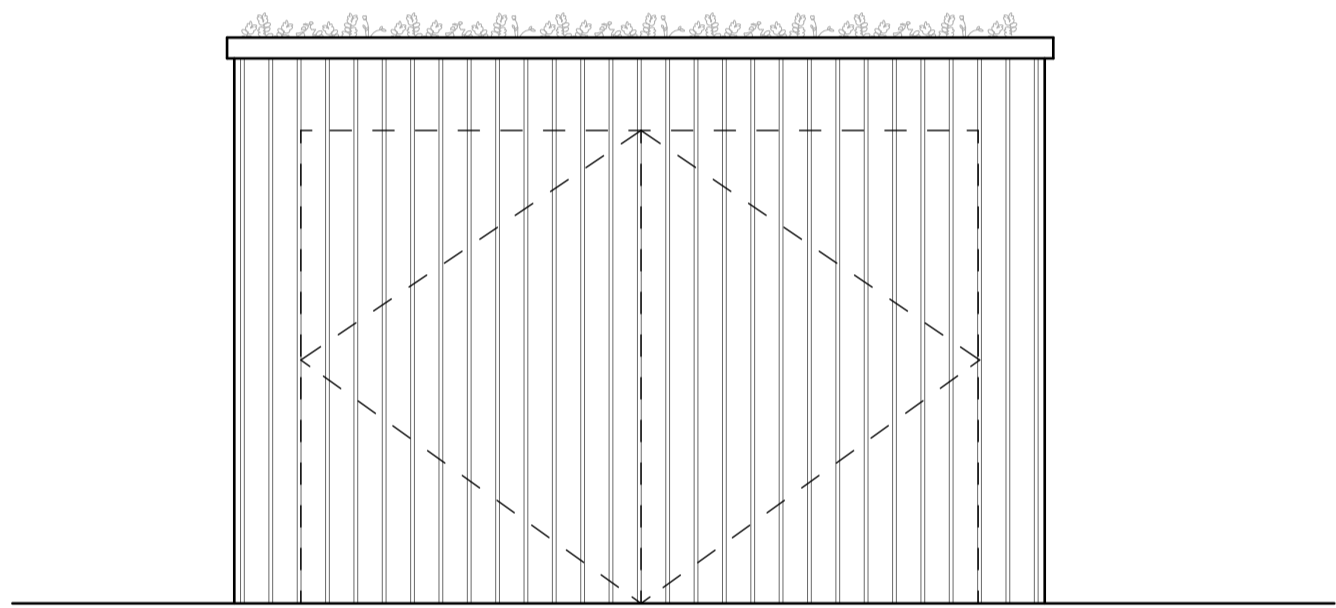


Front Elevation

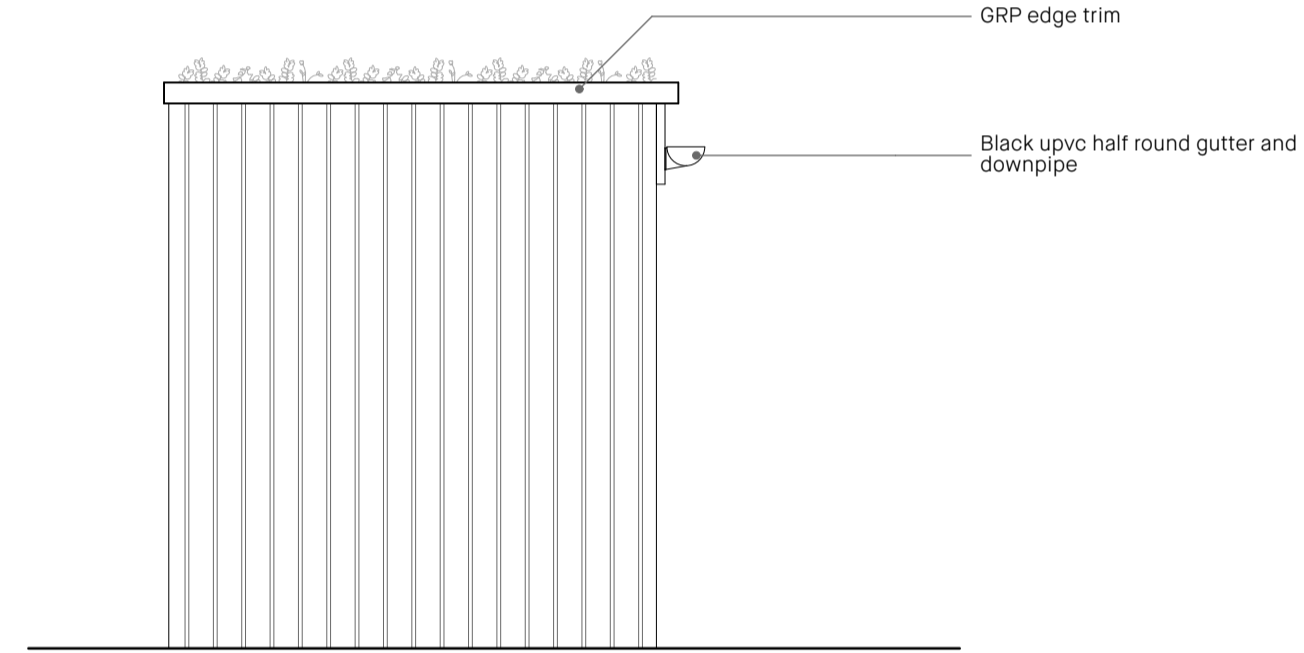

Side Elevation

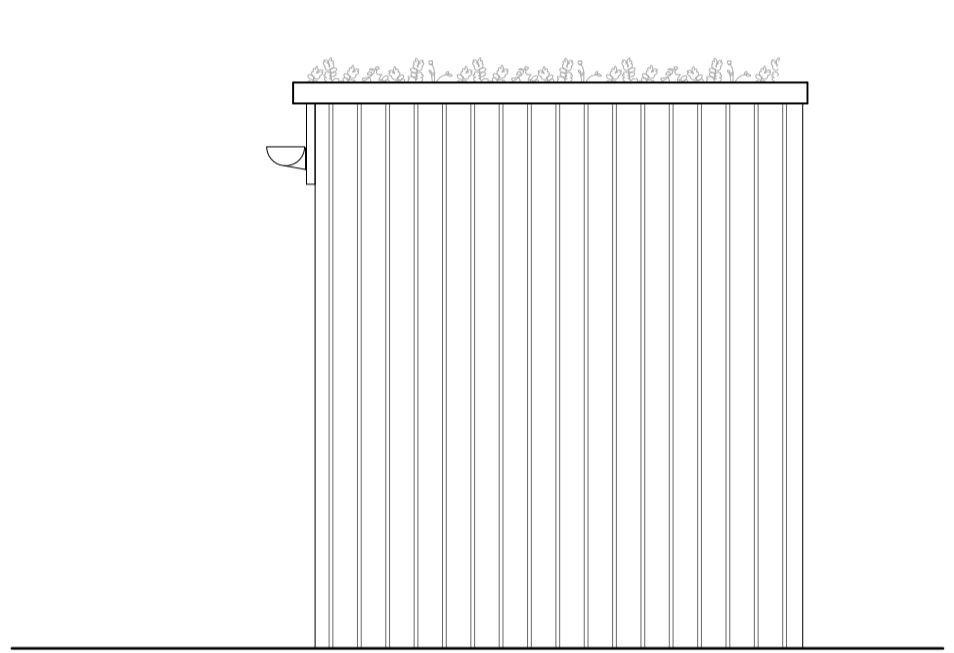

Side Elevation

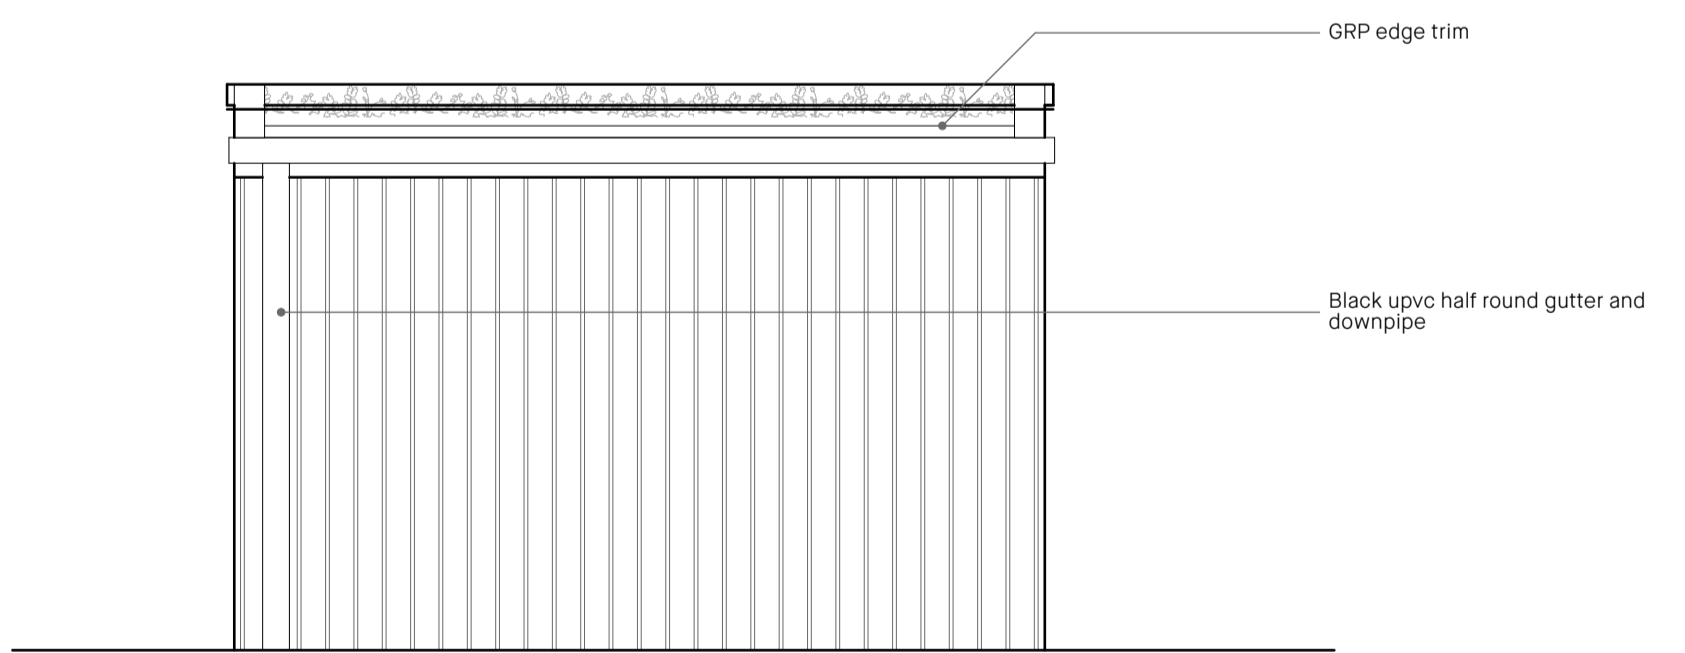

Rear Elevation

rev	description	drawn	checked	date
01	Discharge of Conditions			14/02/2024

ob
architecture.

The Dispensary
5-6 The Square
Winchester SO23 9ES
01962 865344
info@obarchitecture.co.uk
www.obarchitecture.co.uk

8 Dunheved Road North
8 Dunheved Road North
Croydon
CR8 6AH

Bike Store Details

OBA project no.	Scale @ A1					
361	1:20					
project	originator	zone	level	type	role	number
8DH	OBA	00	ZZ	DR	A	0880

status	suitability description
revision	revision description
01	

THIS DRAWING CAN BE SCALED FOR PLANNING PURPOSES ONLY AND ALL DIMENSIONS ARE TO BE CHECKED ON SITE BEFORE WORK IS COMMENCED. THE DESIGN AND DRAWING ARE THE COPYRIGHT OF THE CONSULTANTS AND MUST NOT BE USED OR REPRODUCED WITHOUT THEIR PERMISSION. ANY DISCREPANCIES ARE TO BE REPORTED IMMEDIATELY TO THE CONSULTANTS. ALL INFORMATION SHOWN ON THE DRAWING IS SUBJECT TO OBTAINING THE NECESSARY STATUTORY CONSENTS.