




# BUILDING 3 - EXISTING PLANS & ELEVATIONS

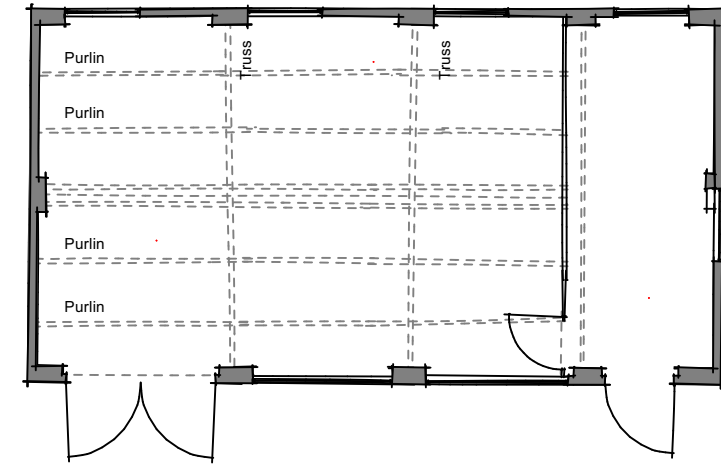


**BUILDING 3 EXISTING GF PLAN**  
Scale: 1:100

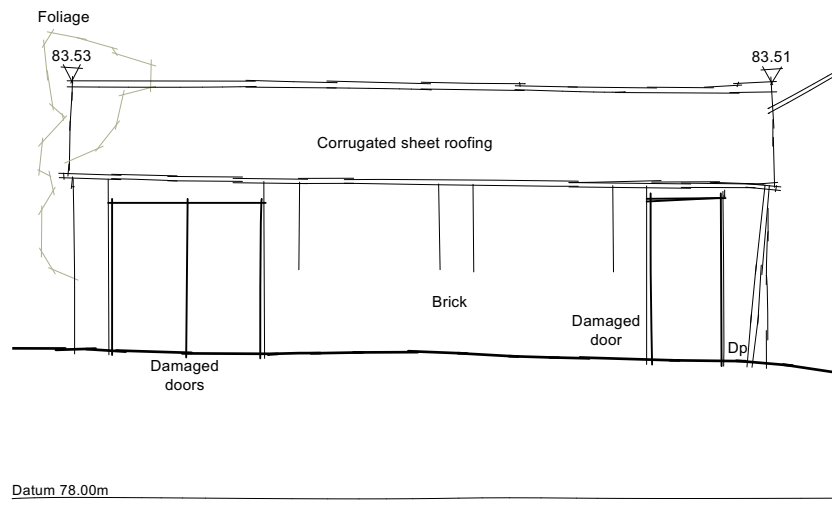


**BUILDING 3 EXISTING FRONT ELEVATION**  
Scale: 1:100

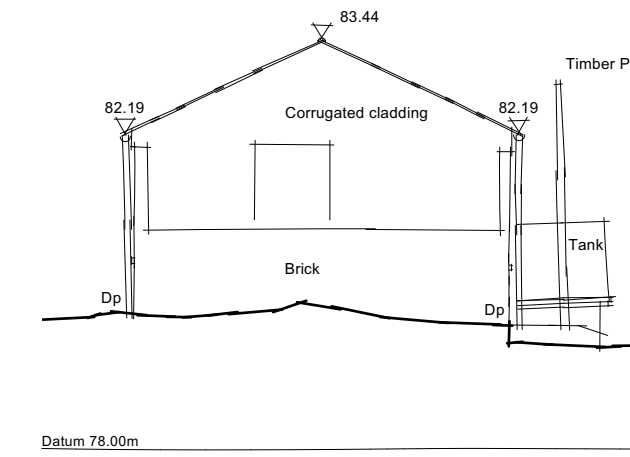

**BUILDING 3 EXISTING RIGHT ELEVATION**  
Scale: 1:100

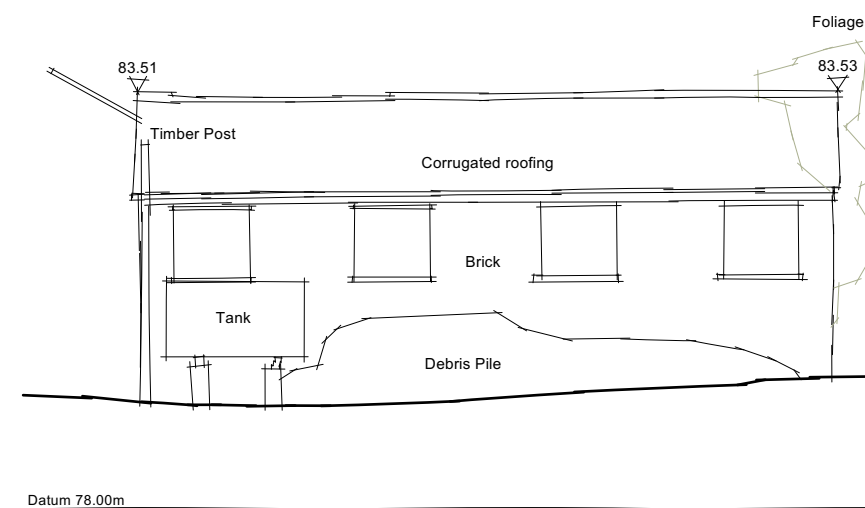

**BUILDING 3 EXISTING REAR ELEVATION**  
Scale: 1:100


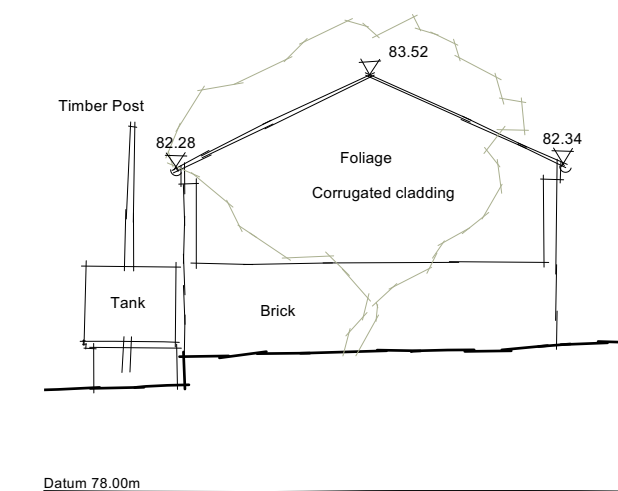


**BUILDING 3 EXISTING LEFT ELEVATION**  
Scale: 1:100



## MATERIAL NOTES

- Existing red multi facing brickwork repaired & repointed as required
- Metal (zinc or similar) standing seam roof to replace existing corrugated sheet roofing.
- Powder coated aluminium gutters & downpipes RAL colour finished to match metal roof.
- Slim profile powder coated aluminium external frames (doors + windows).
- Replacement Timber entrance door.


# BUILDING 3 - PROPOSED PLANS & ELEVATIONS

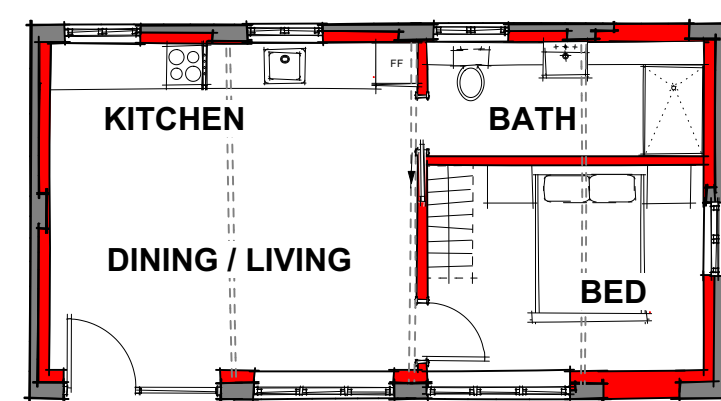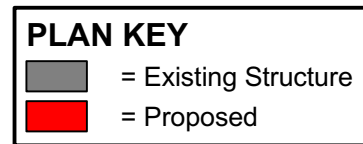


**BUILDING 3 PROPOSED GF PLAN**  
Scale: 1:100

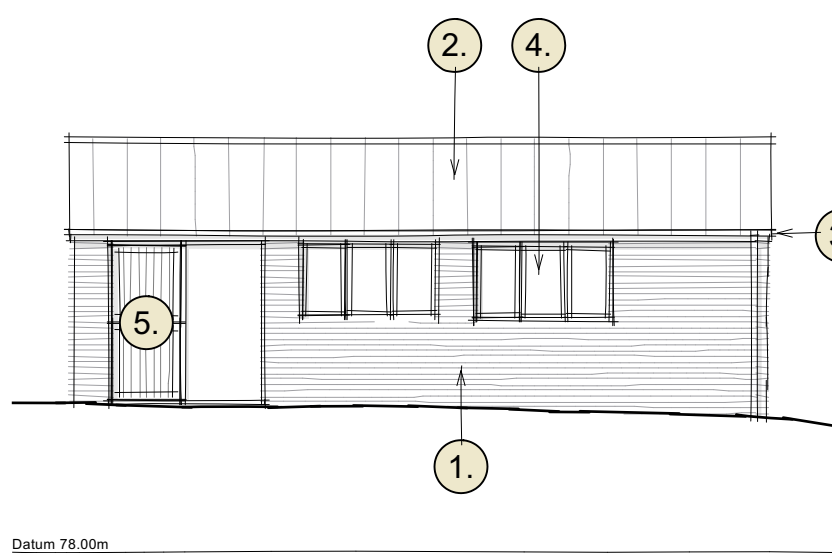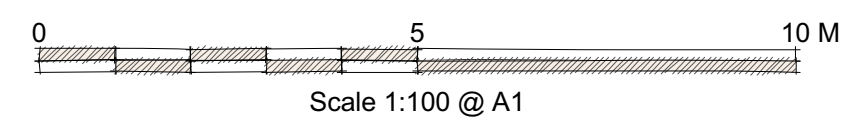


**BUILDING 3 PROPOSED FRONT ELEVATION**  
Scale: 1:100

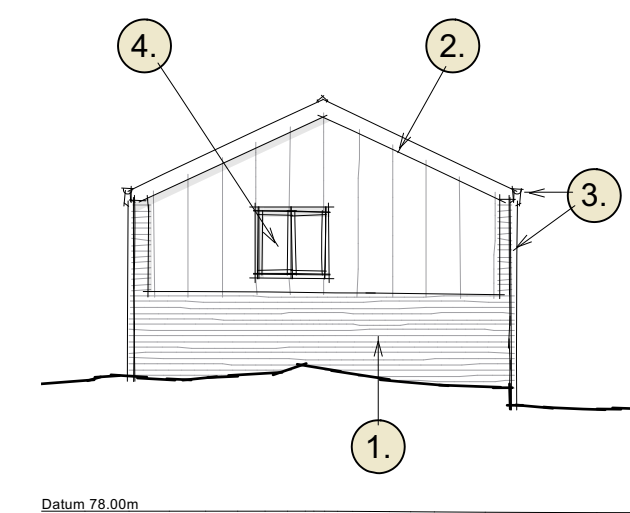

**BUILDING 3 PROPOSED RIGHT ELEVATION**  
Scale: 1:100

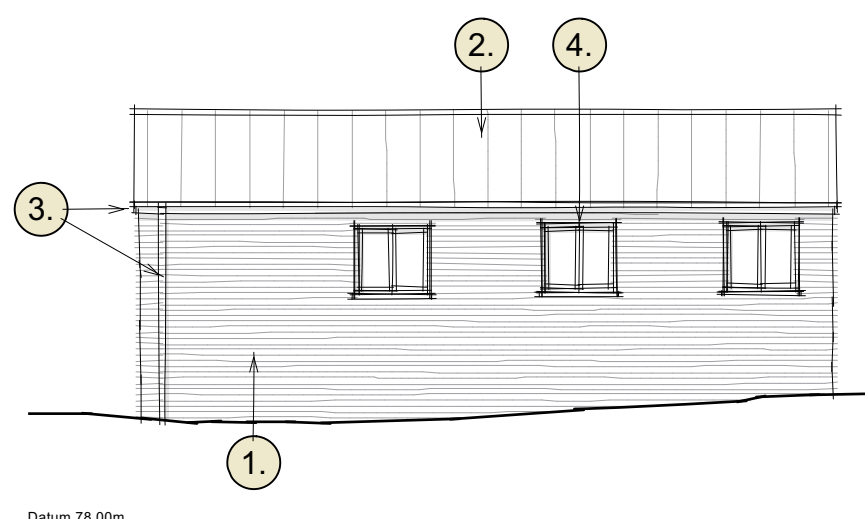

**BUILDING 3 PROPOSED REAR ELEVATION**  
Scale: 1:100

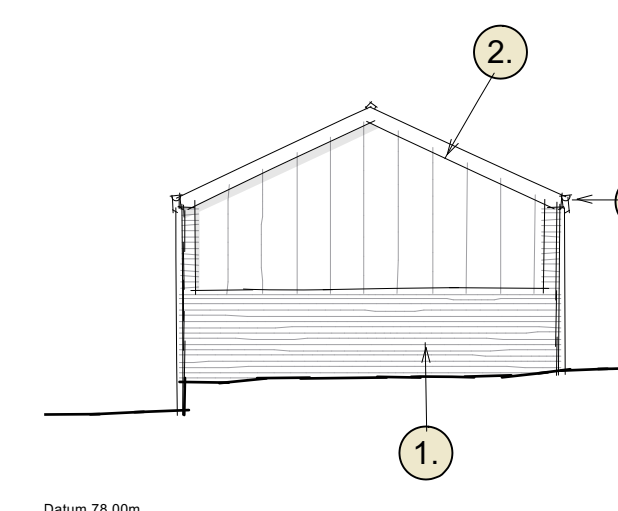

**BUILDING 3 PROPOSED LEFT ELEVATION**  
Scale: 1:100

No.	Date:	Revision Notes:	Initials:



DP Architects  
The Old Brewery Tap, 3 Stratum Street, Watlington, Oxfordshire, OX49 5BU  
Tel: 01491 613 000 Email: info@dparchitects.co.uk

Client  
**Environmental & Sustainable Development Ltd**

Project  
**Residential Development**  
**Danebridge Nursery,**  
**Great Hadham Road,**  
**Much Hadham,**  
**SG10 6JG**

Drawing  
**Class Q Conversion**  
**Building 3 Plans & Elevations**

Scale 1:100 @A1	Dwg No. <b>23 DNMH PE05</b>	Revision
Drawn HFC / CB	Date JUNE 2023	Status PLANNING