


Proposed Elevation 1
Scale: 1:100

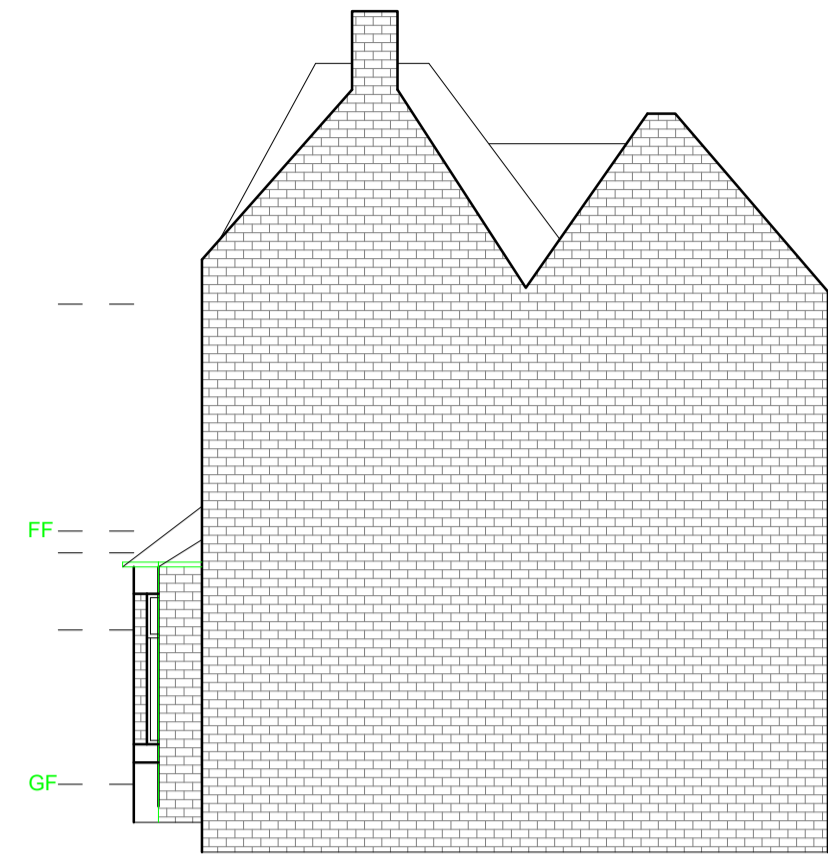


Proposed Elevation 2
Scale: 1:100




Proposed Elevation 3
Scale: 1:100




Proposed Elevation 4
Scale: 1:100

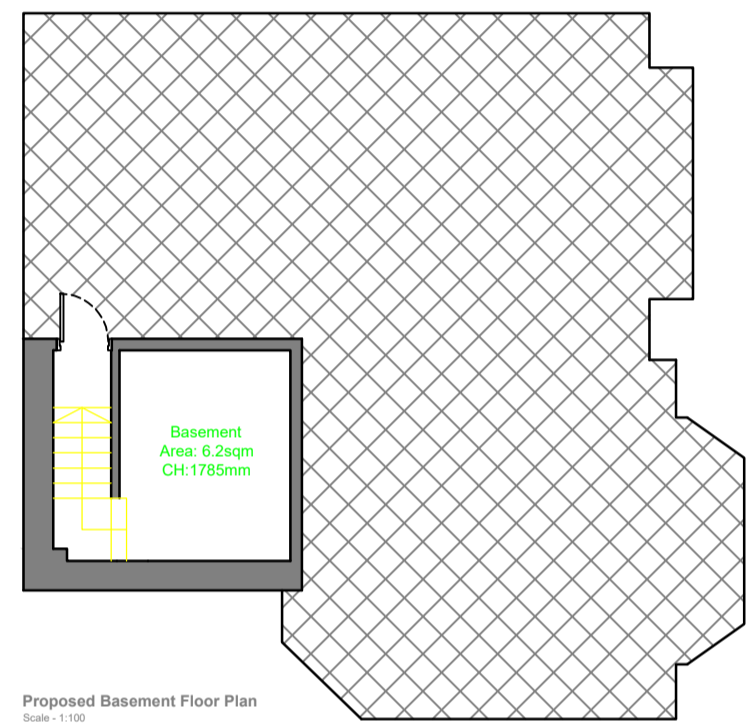


Proposed Basement Floor Plan
Scale: 1:100

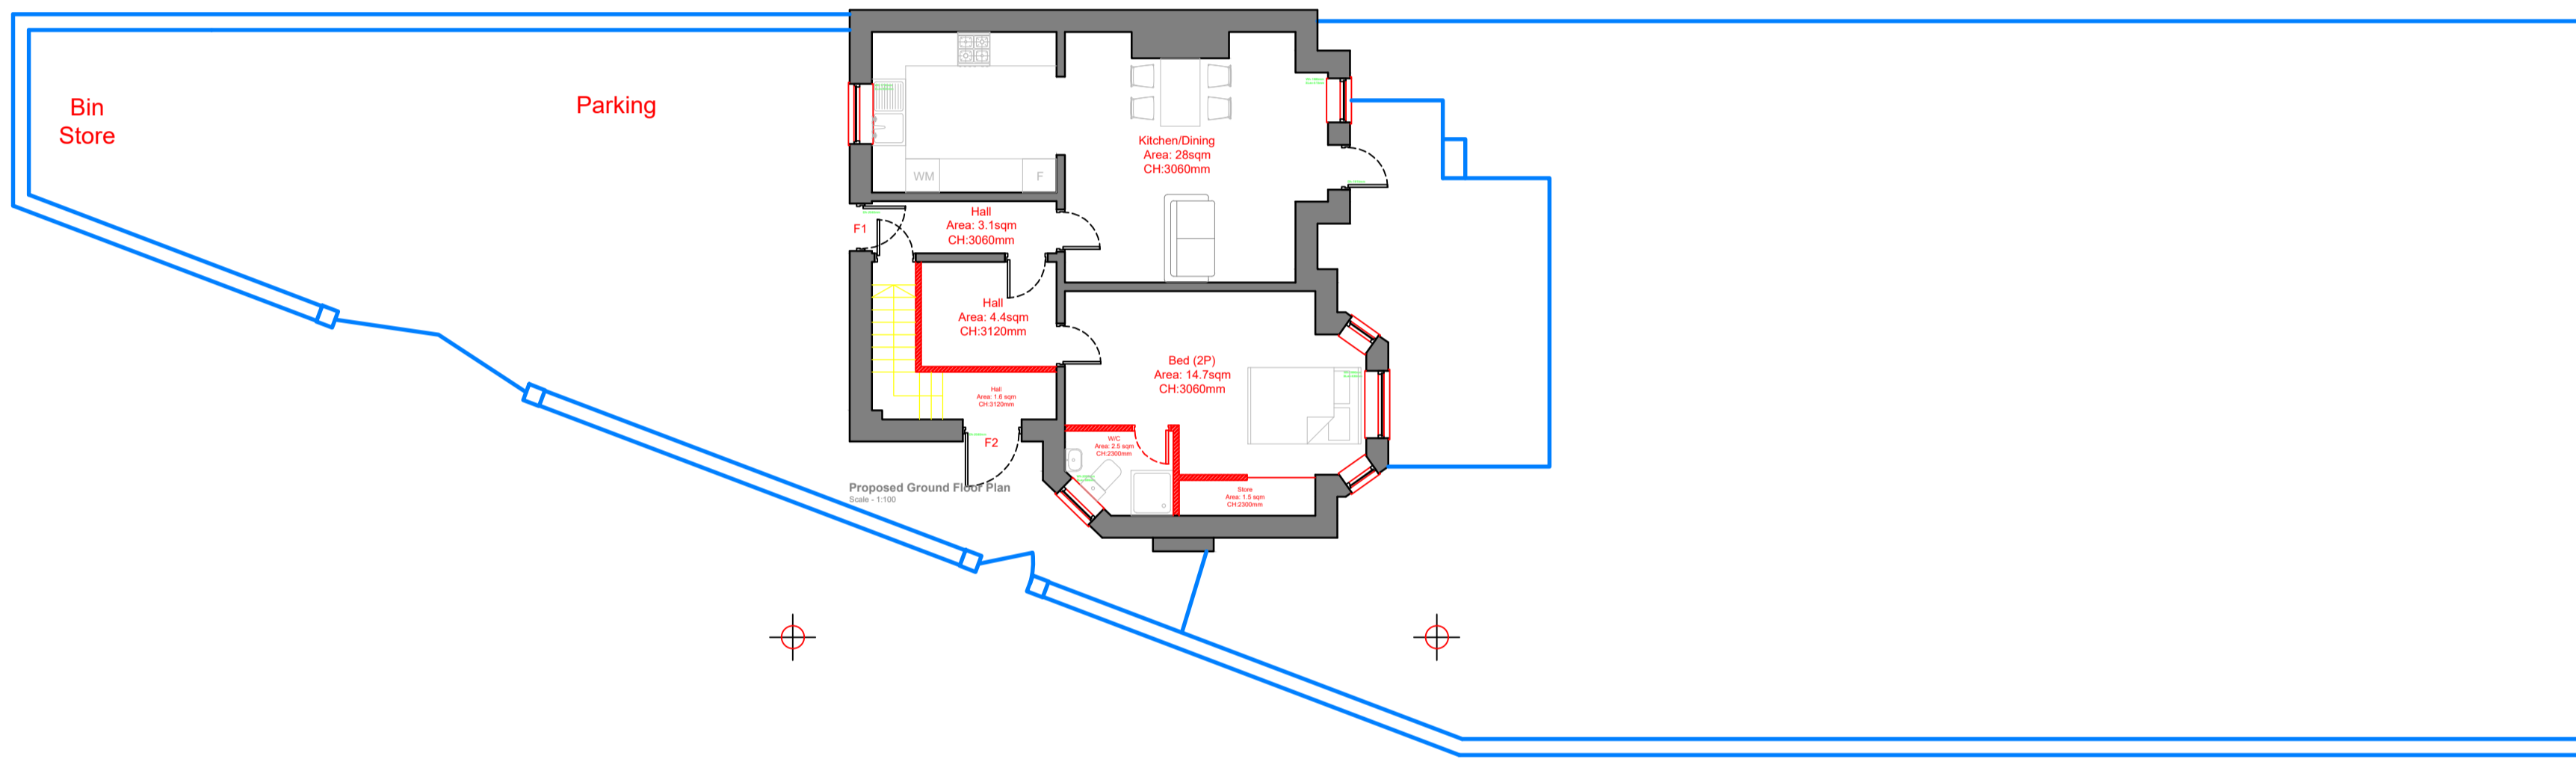


Proposed Ground Floor Plan
Scale: 1:100

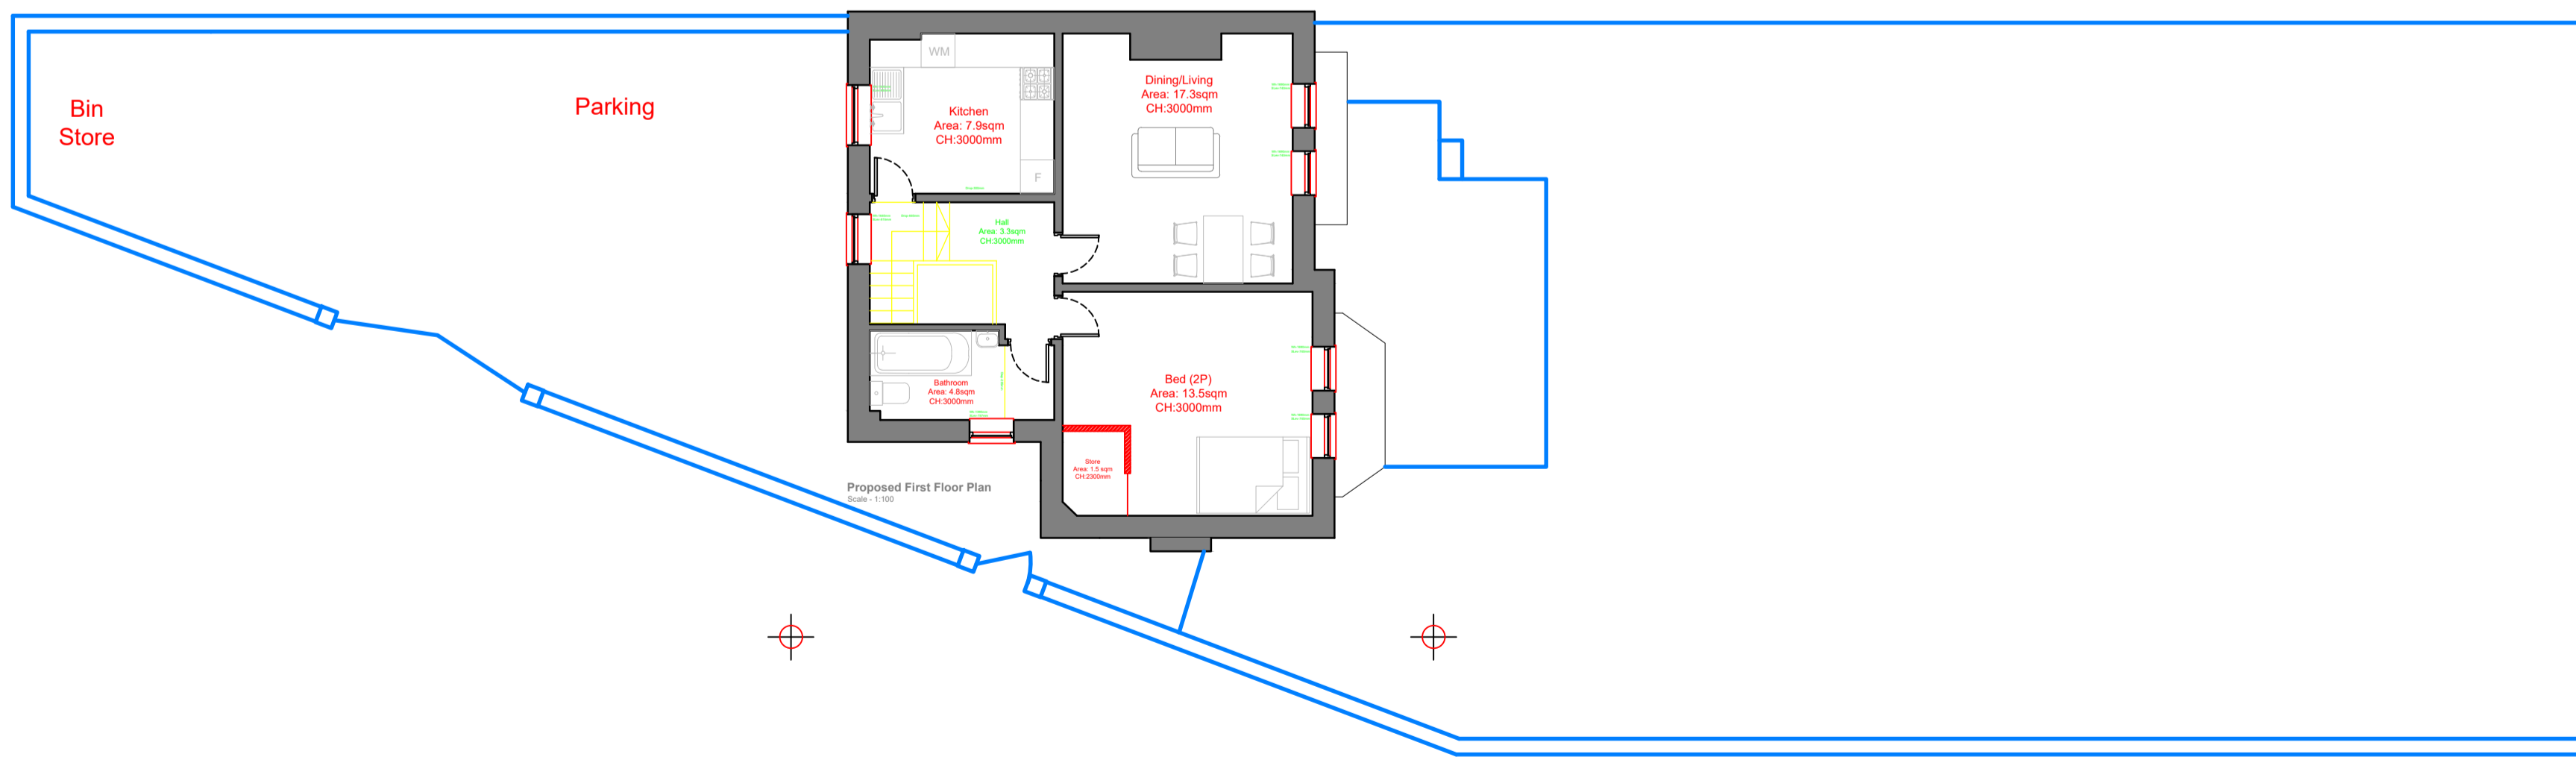


Proposed First Floor Plan
Scale: 1:100

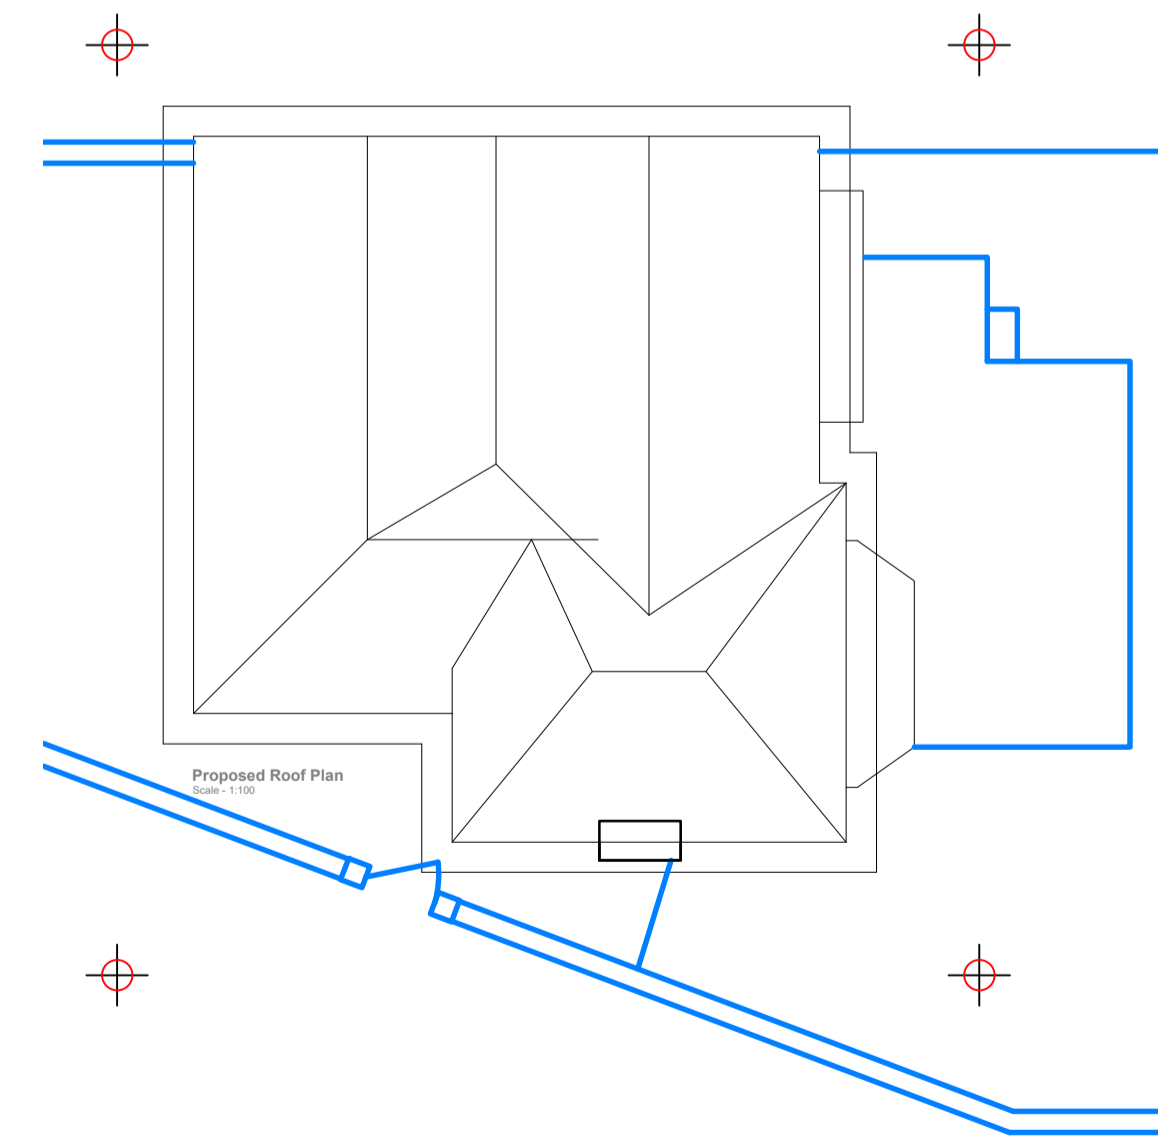

Proposed Roof Plan
Scale: 1:100

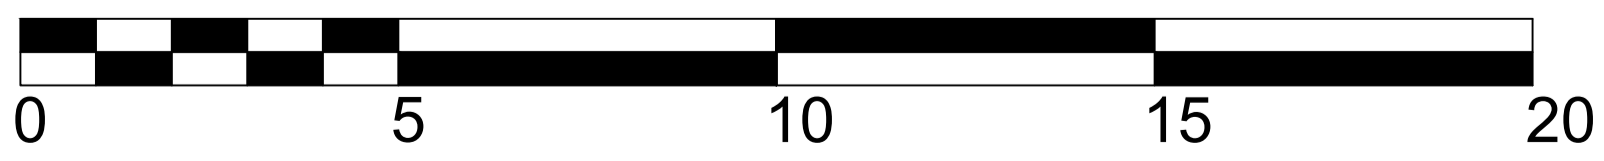


SCALE BAR 1:100

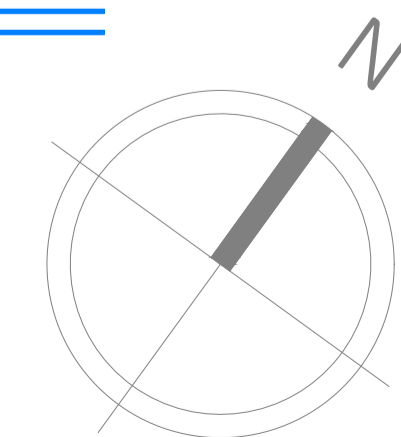

NOTES.

1. All interior dimensions including ceiling heights are taken to and from finished surfaces unless stated otherwise.
2. All levels and dimensions must be checked on site prior to work commencing or ordering materials.
3. These drawings are room layout guidelines, they should not be used as a set of construction drawings & Tuedge will not take any responsibility.
4. All material and workmanship must comply with British Standard and codes of practice.
5. All works to be carried out with due care so that it does not impair the stability of the building/adjacent works/site personnel or third parties. All works and procedures in accordance with HSE directives and the CDM regulation.

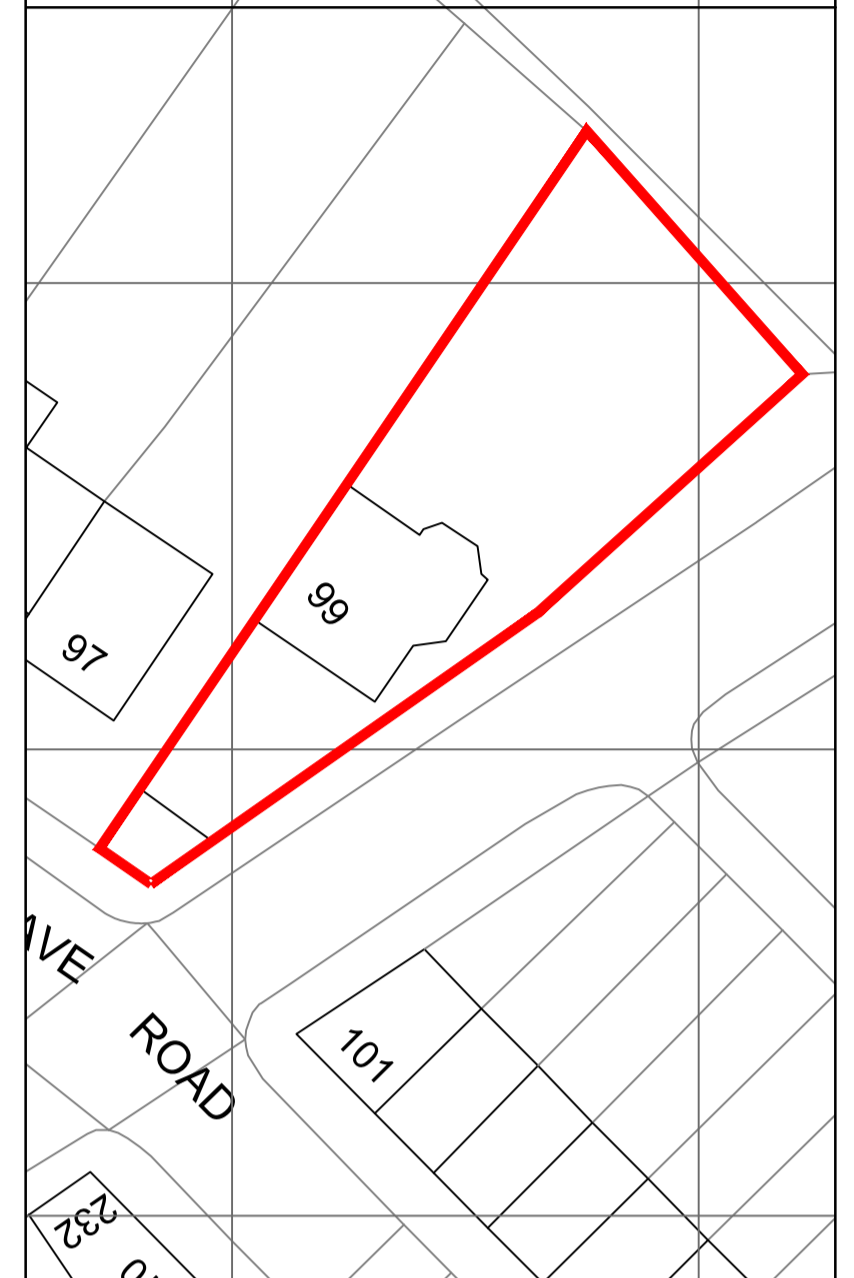

ISSUED FOR APPROVAL

REV	DETAILS	DATE

tuedge.

Architecture.Surveying.Website.Graphics

WWW.TUEDGE.COM

Contact:07422689259

Email:Tuedge@hotmail.com

DRAWN BY	CHKD BY	DATE	SCALE
RA	RA	20/01/24	1:100@A1

CLIENT
Atiff Mazhar

CONTRACT
**99 Belgrave Road
Oldham
OL8 1LU**

DRAWING TITLE
**Planning Drawing
Proposed Plans & Elevations**

DRAWING No. **TUE32 - 2**