



Ground Floor Plan (As Existing). 1:100

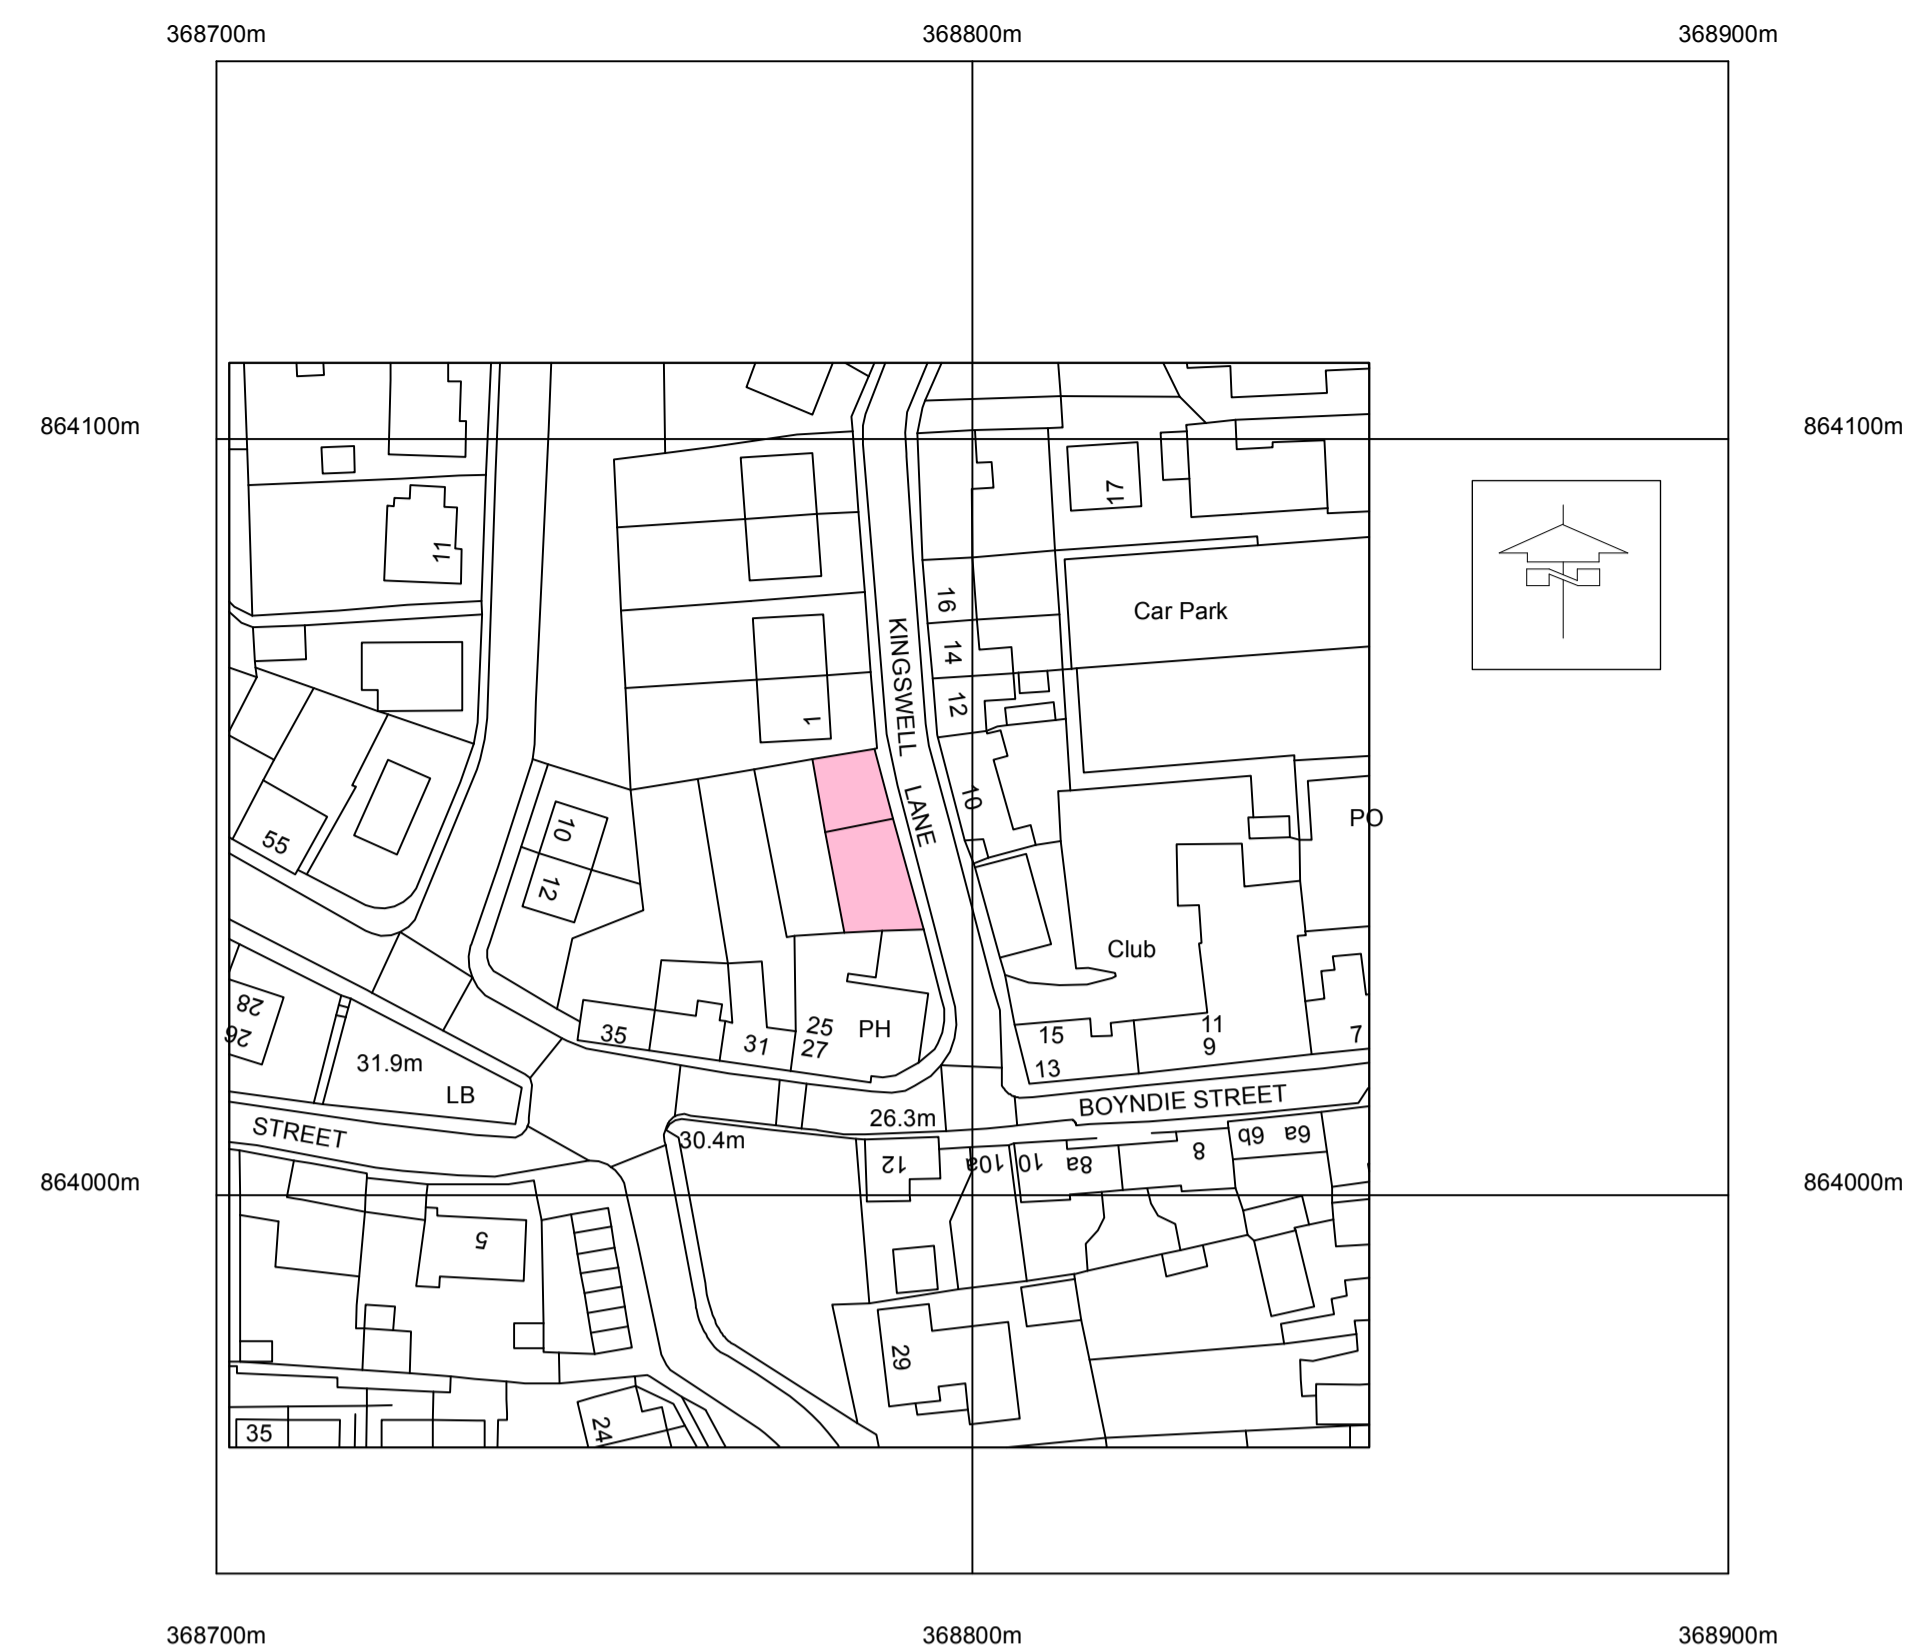

Location Plan 1:1000

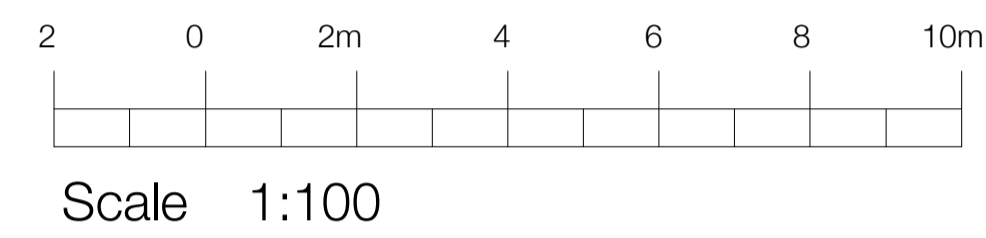


KEY (to Floor Plans)

- Light and Switch
- Backlit Mirror Light and Shaver Point
- Twin Power Point
- Twin Power Point with USB Ports
- High Level Twin Power Point
- Twin Cat 6 Data Point
- TV Aerial Point
- WiFi Access Point
- Electric Extract Fan
- Heat Detector
- Smoke Detector
- Carbon Monoxide Detector
- Emergency Lighting
- Break Glass Call Point
- Fire Alarm Sounder
- Fire Alarm Flashing Beacon as per Reg 2.11.3
- Call Assistance Alarm as per Reg 4.2.9
- Speaker Positions

General Notes

01- The purpose of this drawing is solely for the purposes of obtaining Building Warrant Approval. The drawing may be suitable for construction purposes but it may be necessary to augment and / or amend this information for this purpose. No liability will be accepted for any omission on this drawing should the drawing be used for construction purposes. It may also be necessary to apply for an Amendment to Warrant for any such alterations.

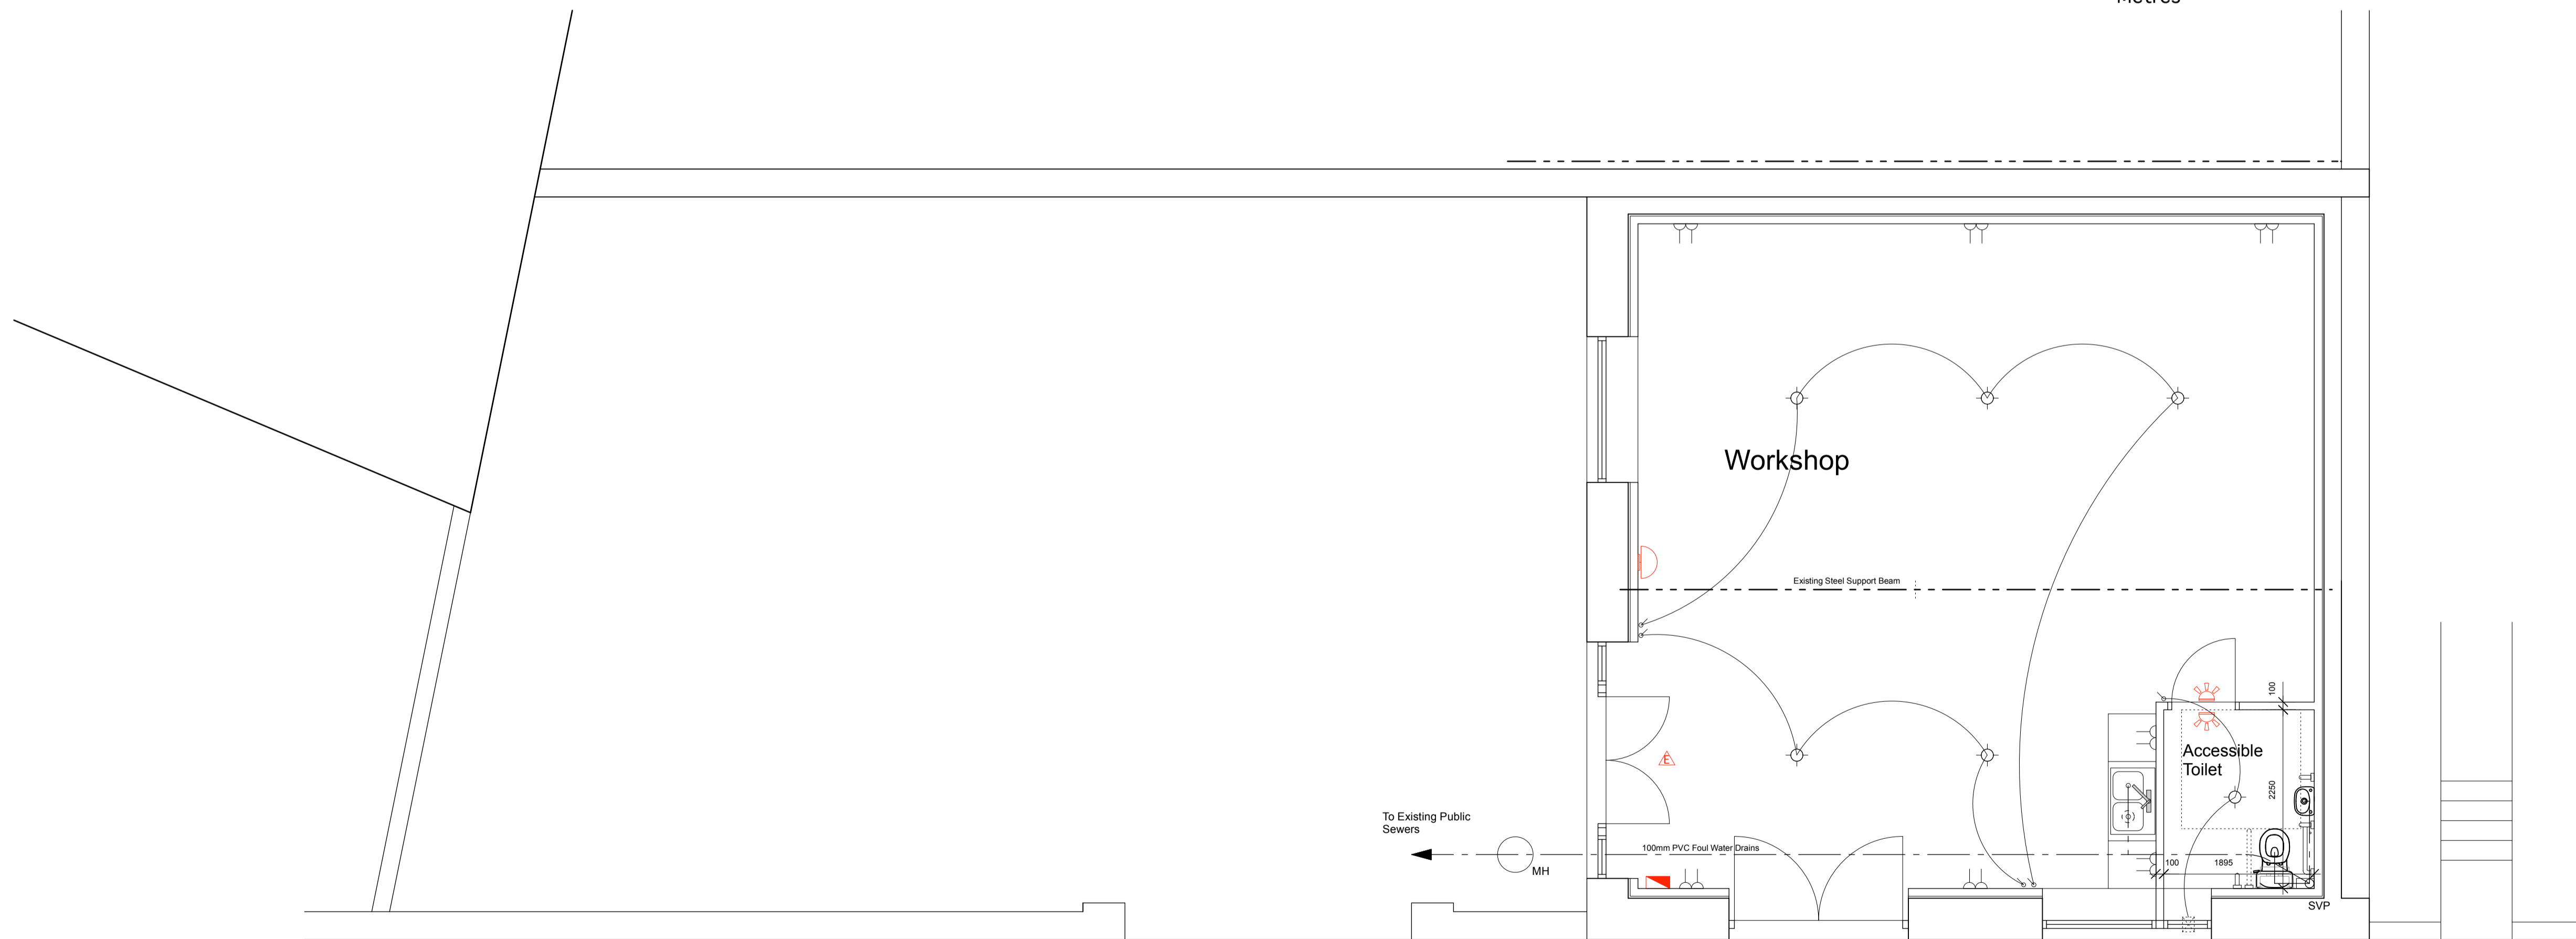

Ground Floor Plan (As Proposed). 1:50

No	Revisions	Date	Initials
A	Amended Layout	05.03.24	MR

MANTELL RITCHIE

Chartered Architects

27A High Street, BANFF,
AB45 1AN
Tel: 01261 812267
Email: admin@mantellritchie.co.uk
www.mantellritchie.com

Copyright of Mantell Ritchie, Chartered Architect.

project
Store @ Kingswell Lane,
BANFF.
Proposed Development
for
Patrick Slattery

content
Floor Plans and Location Plan

drawn by	size	date
MR	A1	26.02.24

ref **24013** **01A**