



Existing Rear Elevation  
1:100

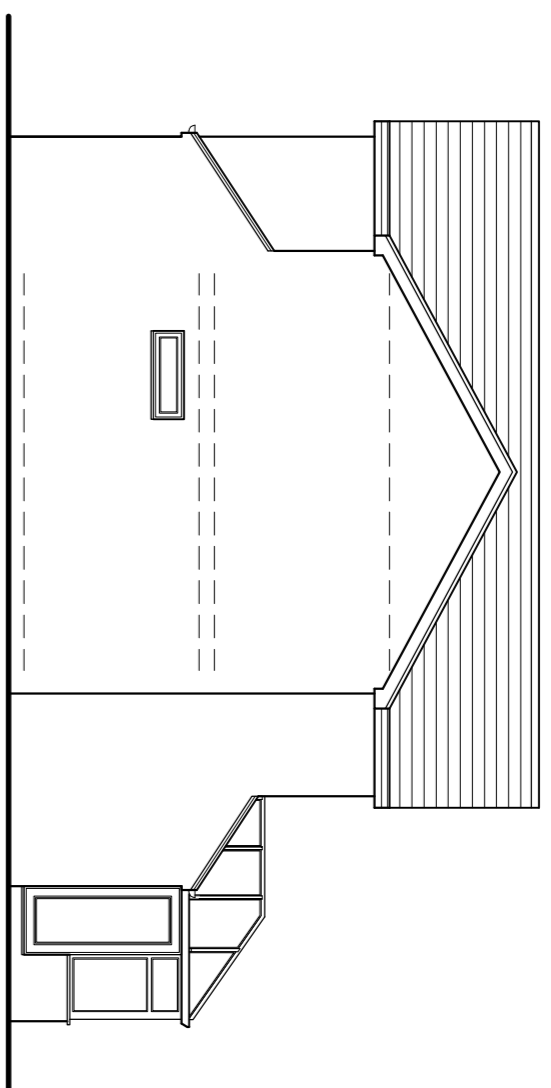


Existing Side Elevation  
1:100


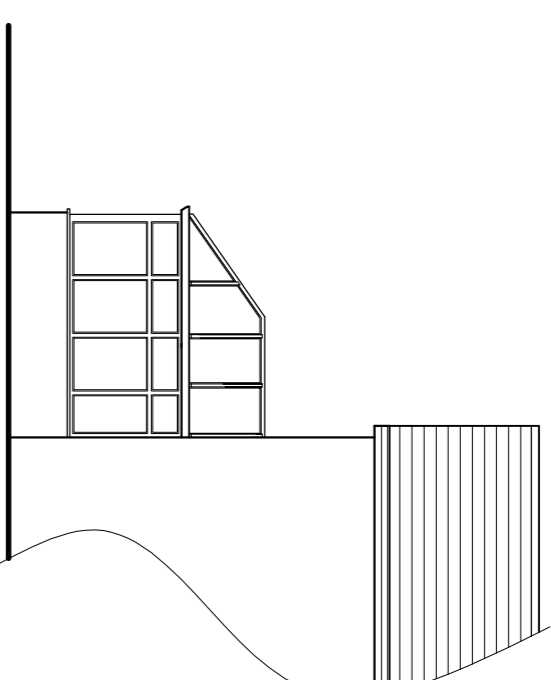


Existing Side Elevation  
1:100

- NOTES**
1. This drawing is copyright and is the property of PROHAUS DESIGN LIMITED and is not to be copied or reproduced in whole or in part except under written agreement.
  2. Do not scale this drawing. Any discrepancy to be reported immediately.
  3. This drawing is intended in conjunction with all other relevant drawings and specifications associated with the project.
  4. All dimensions and levels to be checked on site by the contractor prior to preparing any working drawings or commencing work on site.
  5. This contractor must ensure and will be considered responsible for the overall stability of the building structure excavations etc. at all stages of the work.
  6. All work by the contractor must be carried out in such a way that the foundations under the health and safety all work are satisfied.
  7. All work to be carried out in compliance with the requirements of all relevant Statutory Authorities and Regulations.

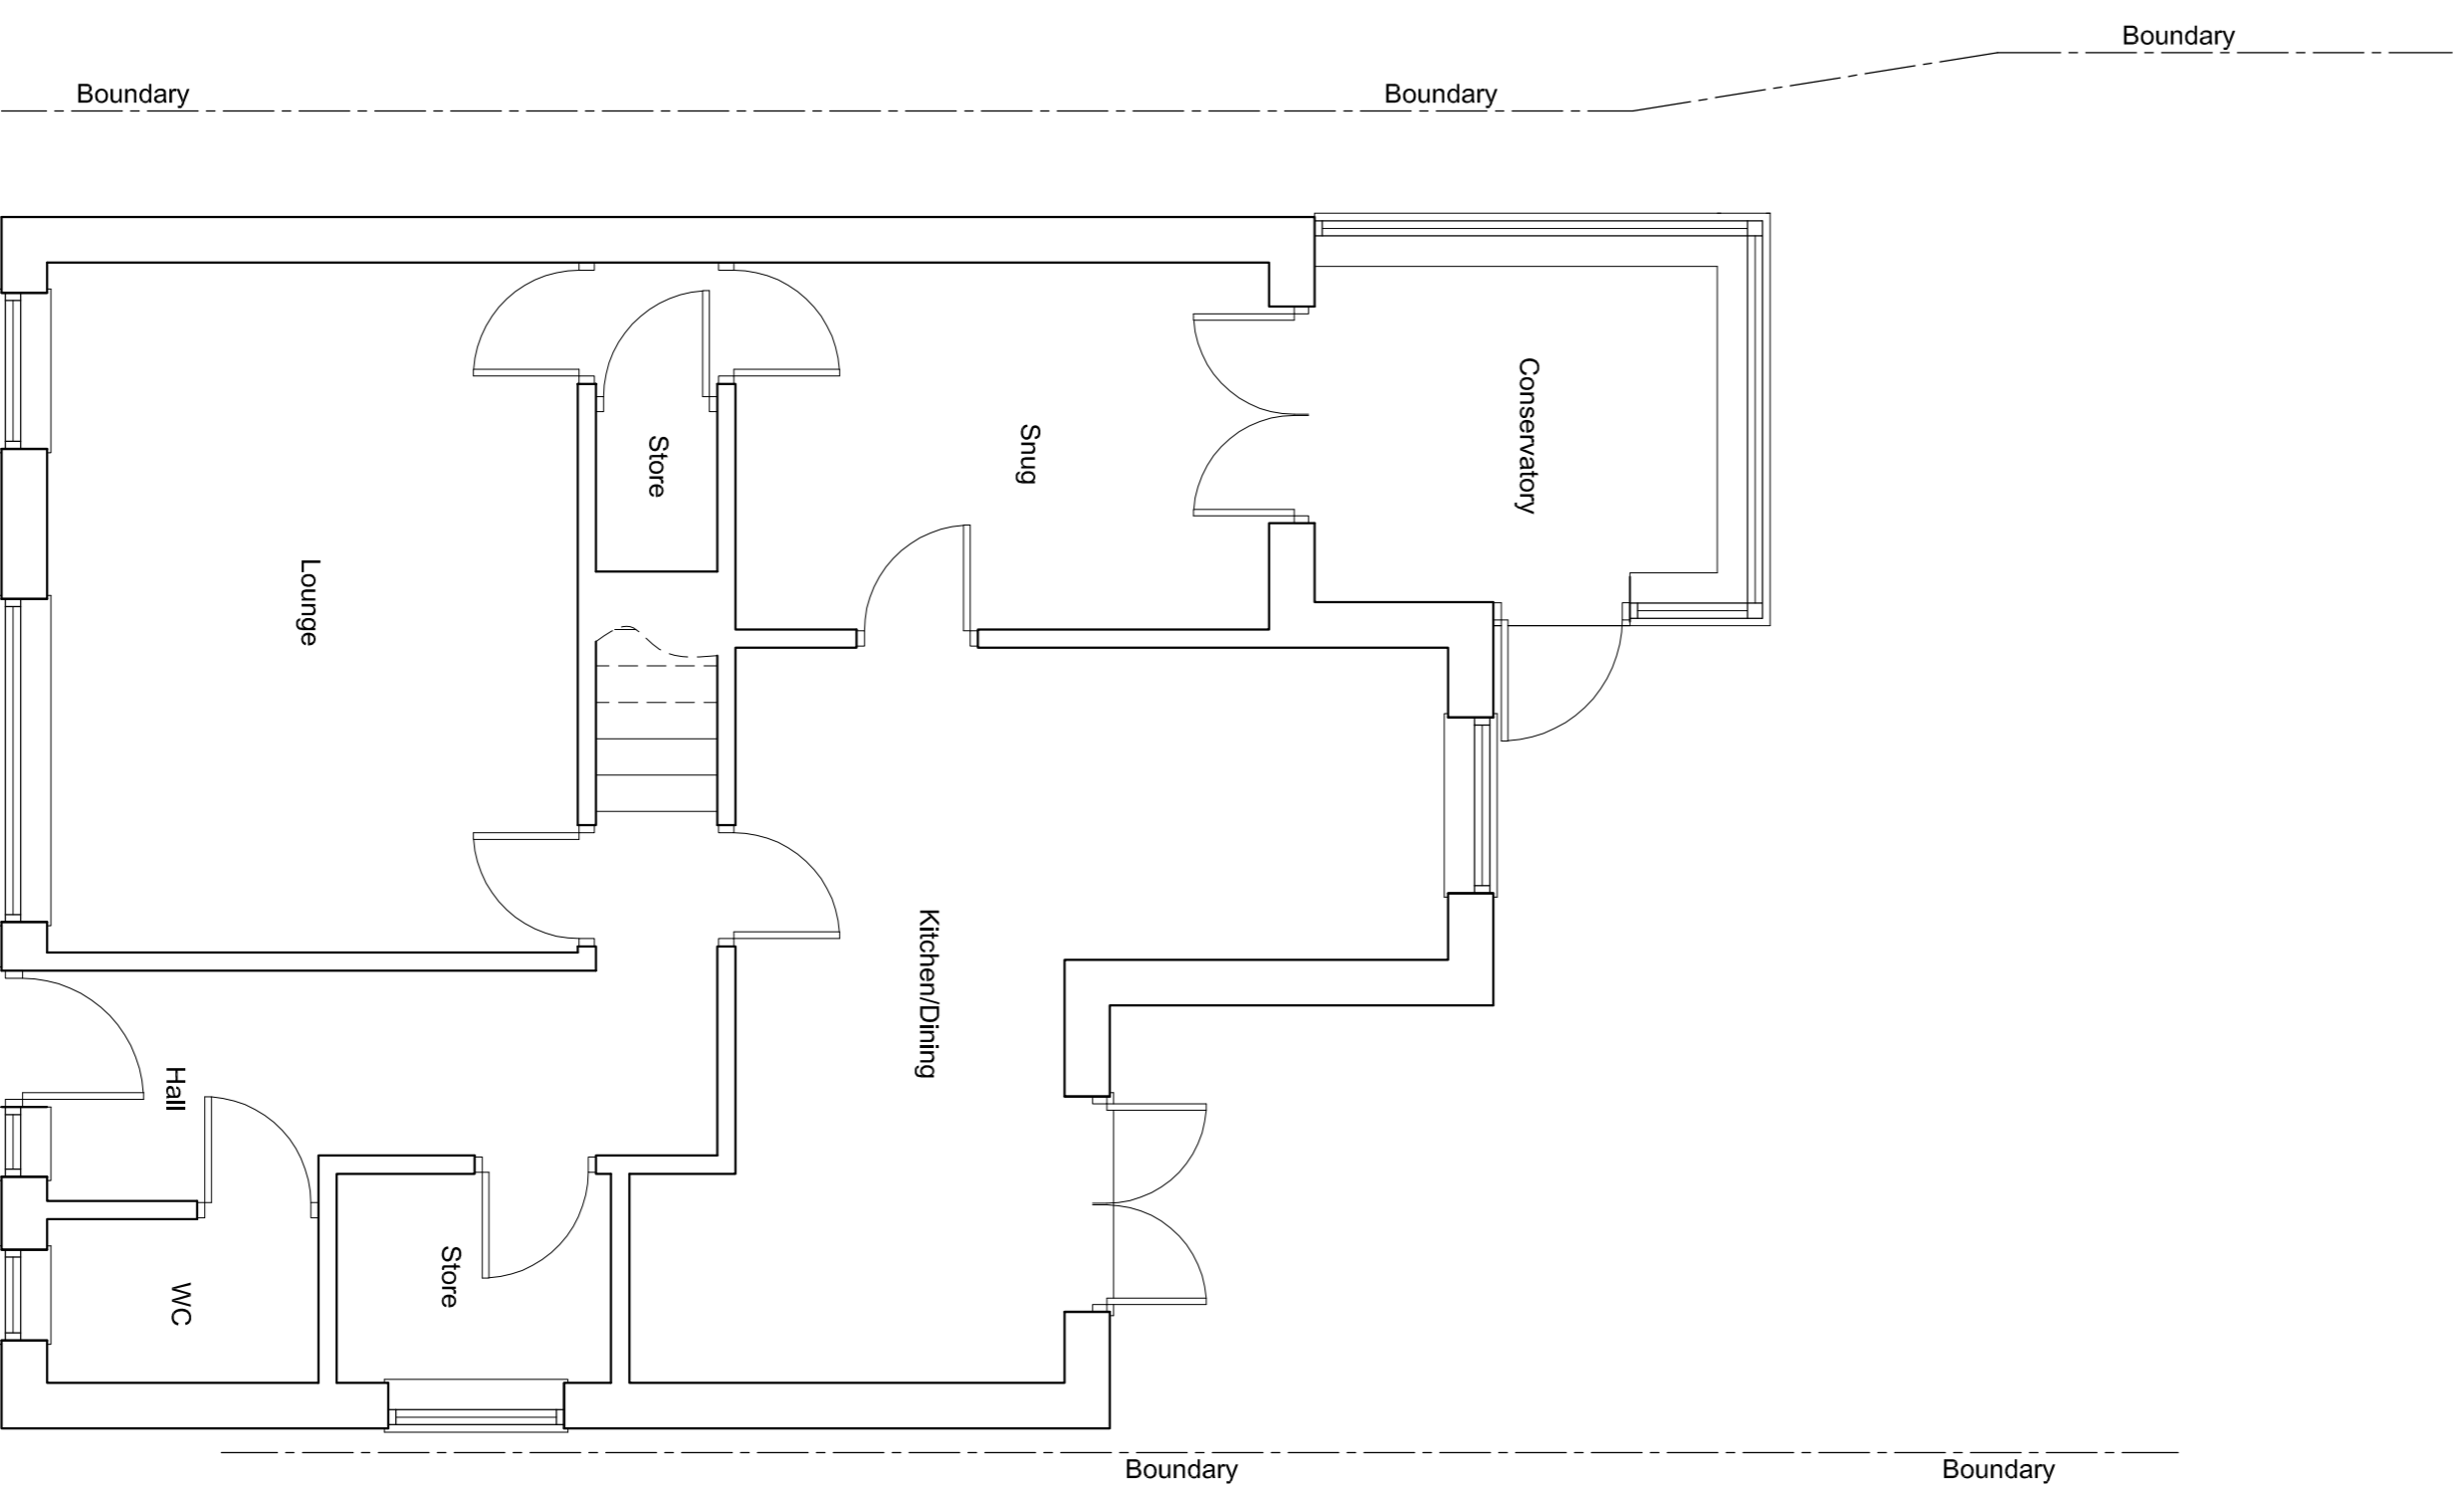

Existing Ground Floor Plan  
1:30

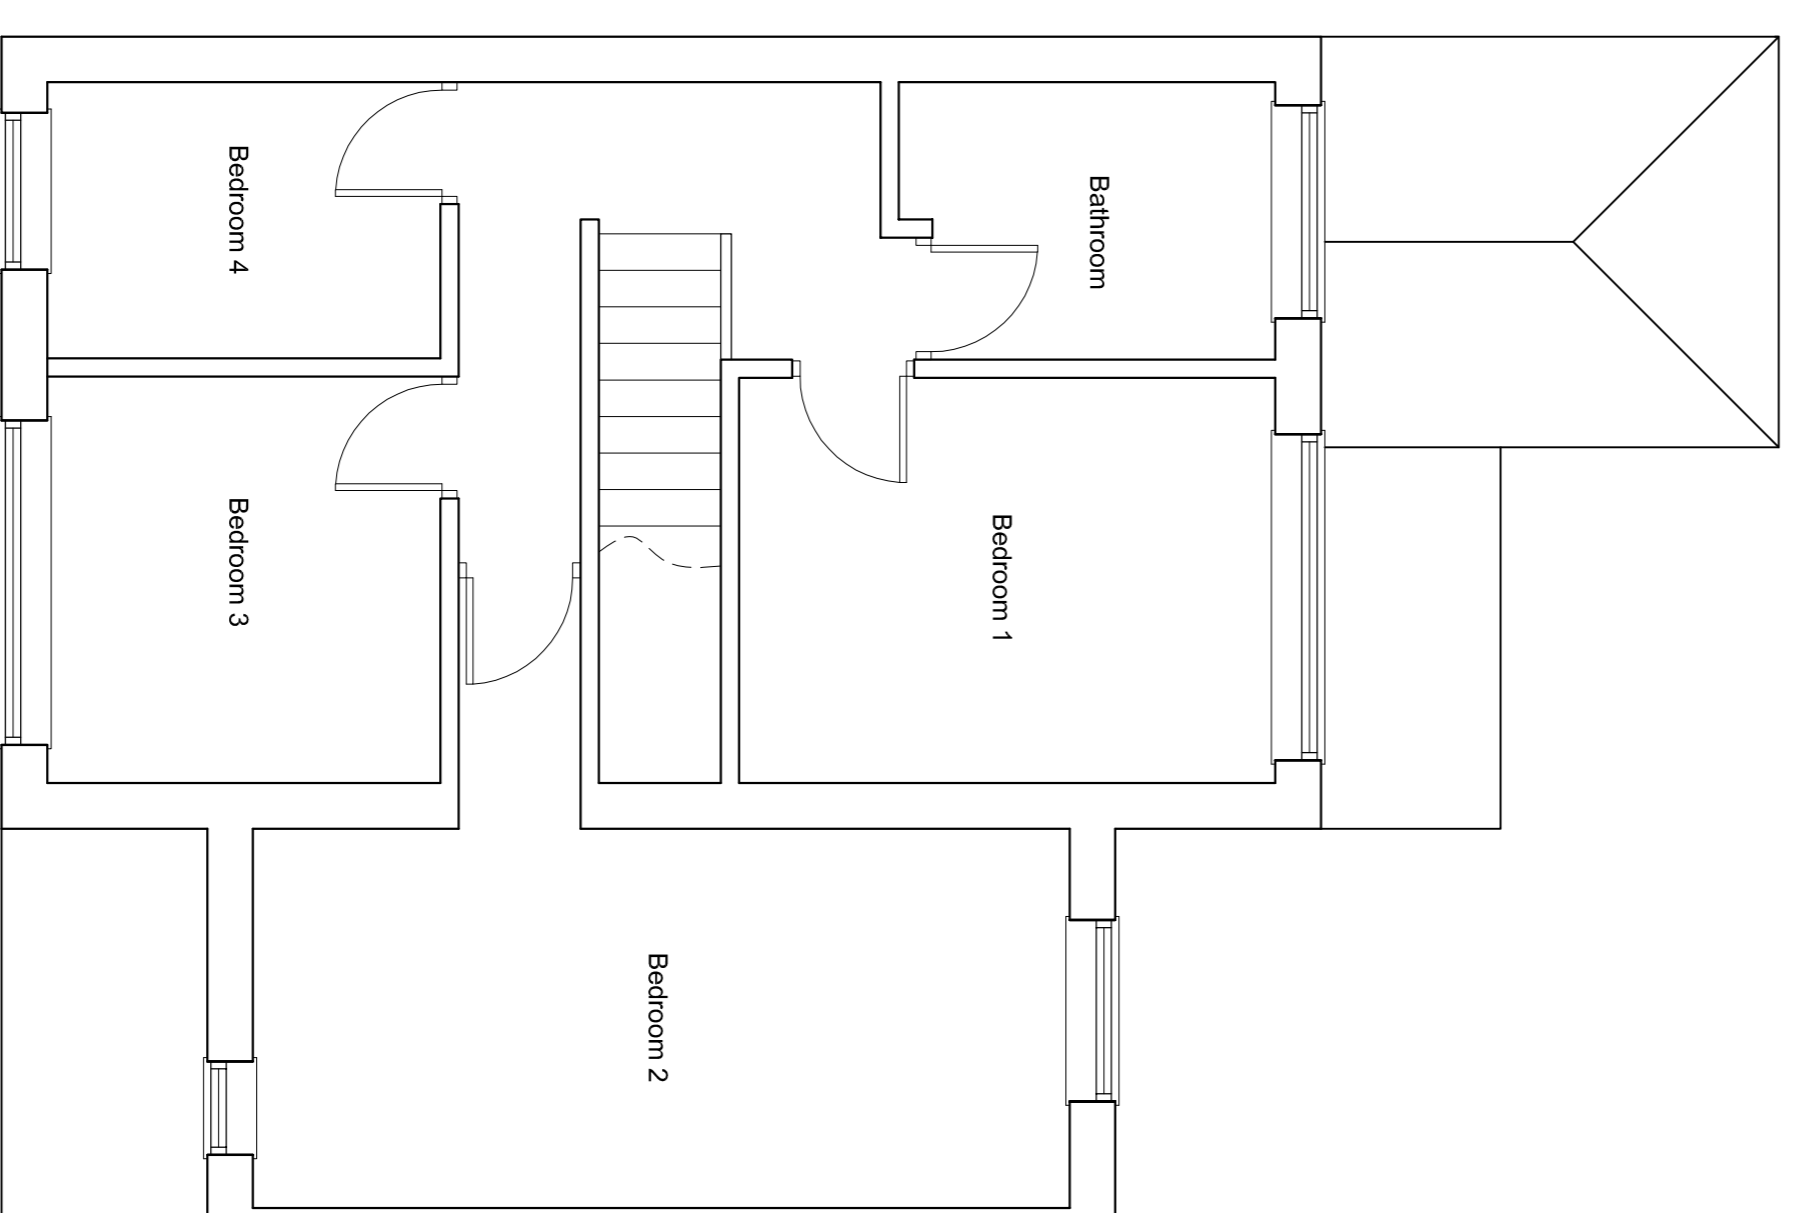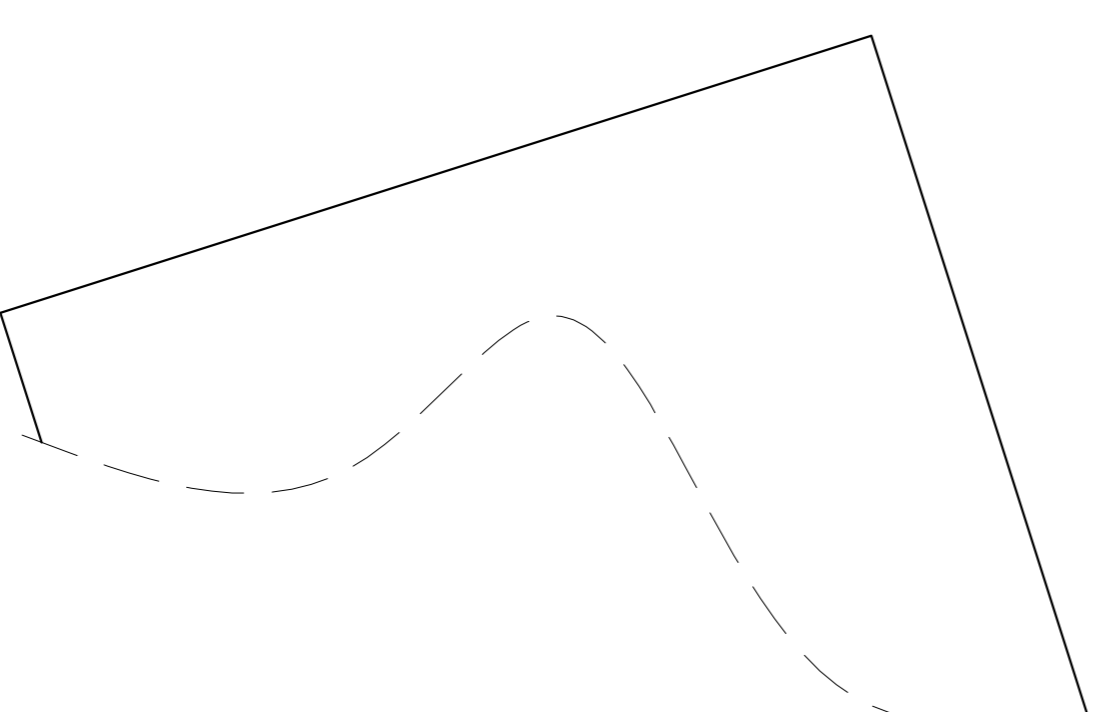

Existing First Floor Plan  
1:30

Client		Mr O Cagdas	
Project		Proposed Extension to Rear 4 Jumb Beck Close, Buryley in Wdale	
Drawing Title Existing Plans & Elevations			
<b>PROHAUS DESIGN</b>			
Architectural Design Services 7 Park Terrace, Old Pool Bank, LS21 3BU t   0113 2506760 m   07527 325915 e   info@prohausdesign.co.uk w   www.prohausdesign.co.uk			
Project No.	3028	Drawn By	ARA
Drawing No.	01	Revision	March 2011
Scale	1:50	Checked	GEA