




Proposed Rear Elevation
1:100

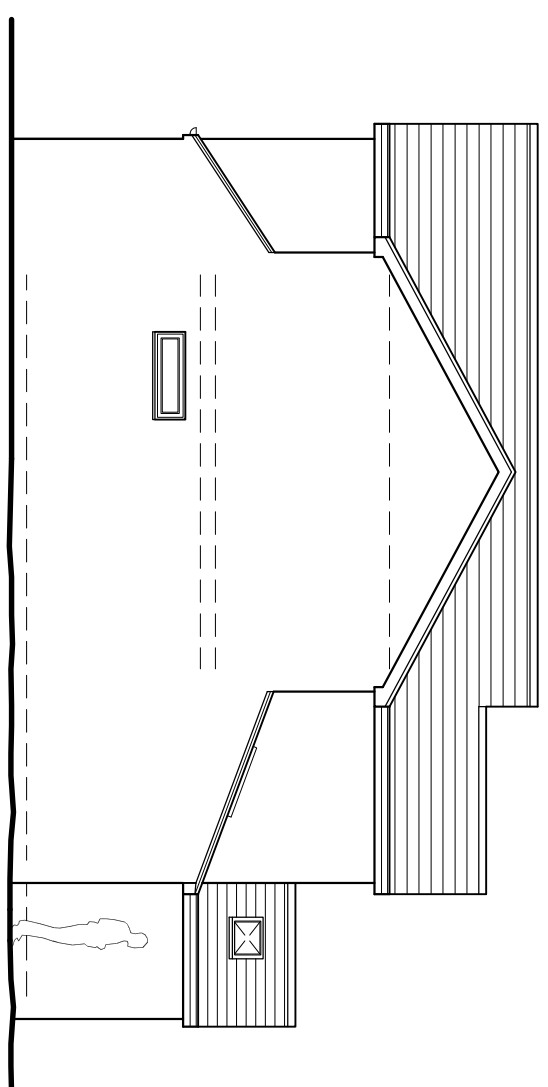



Proposed Side Elevation
1:100

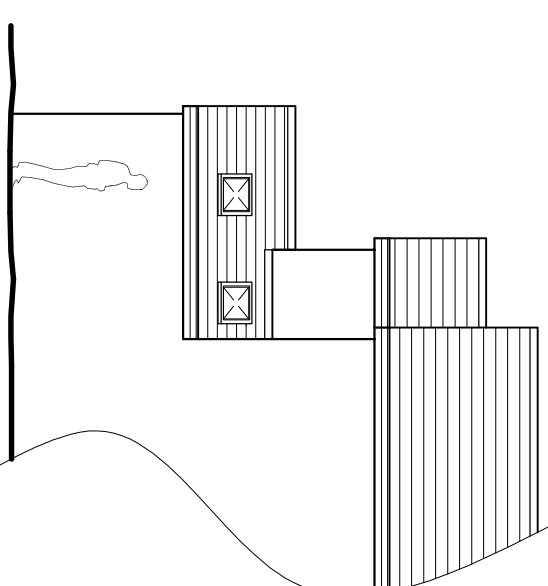


Proposed Side Elevation
1:100

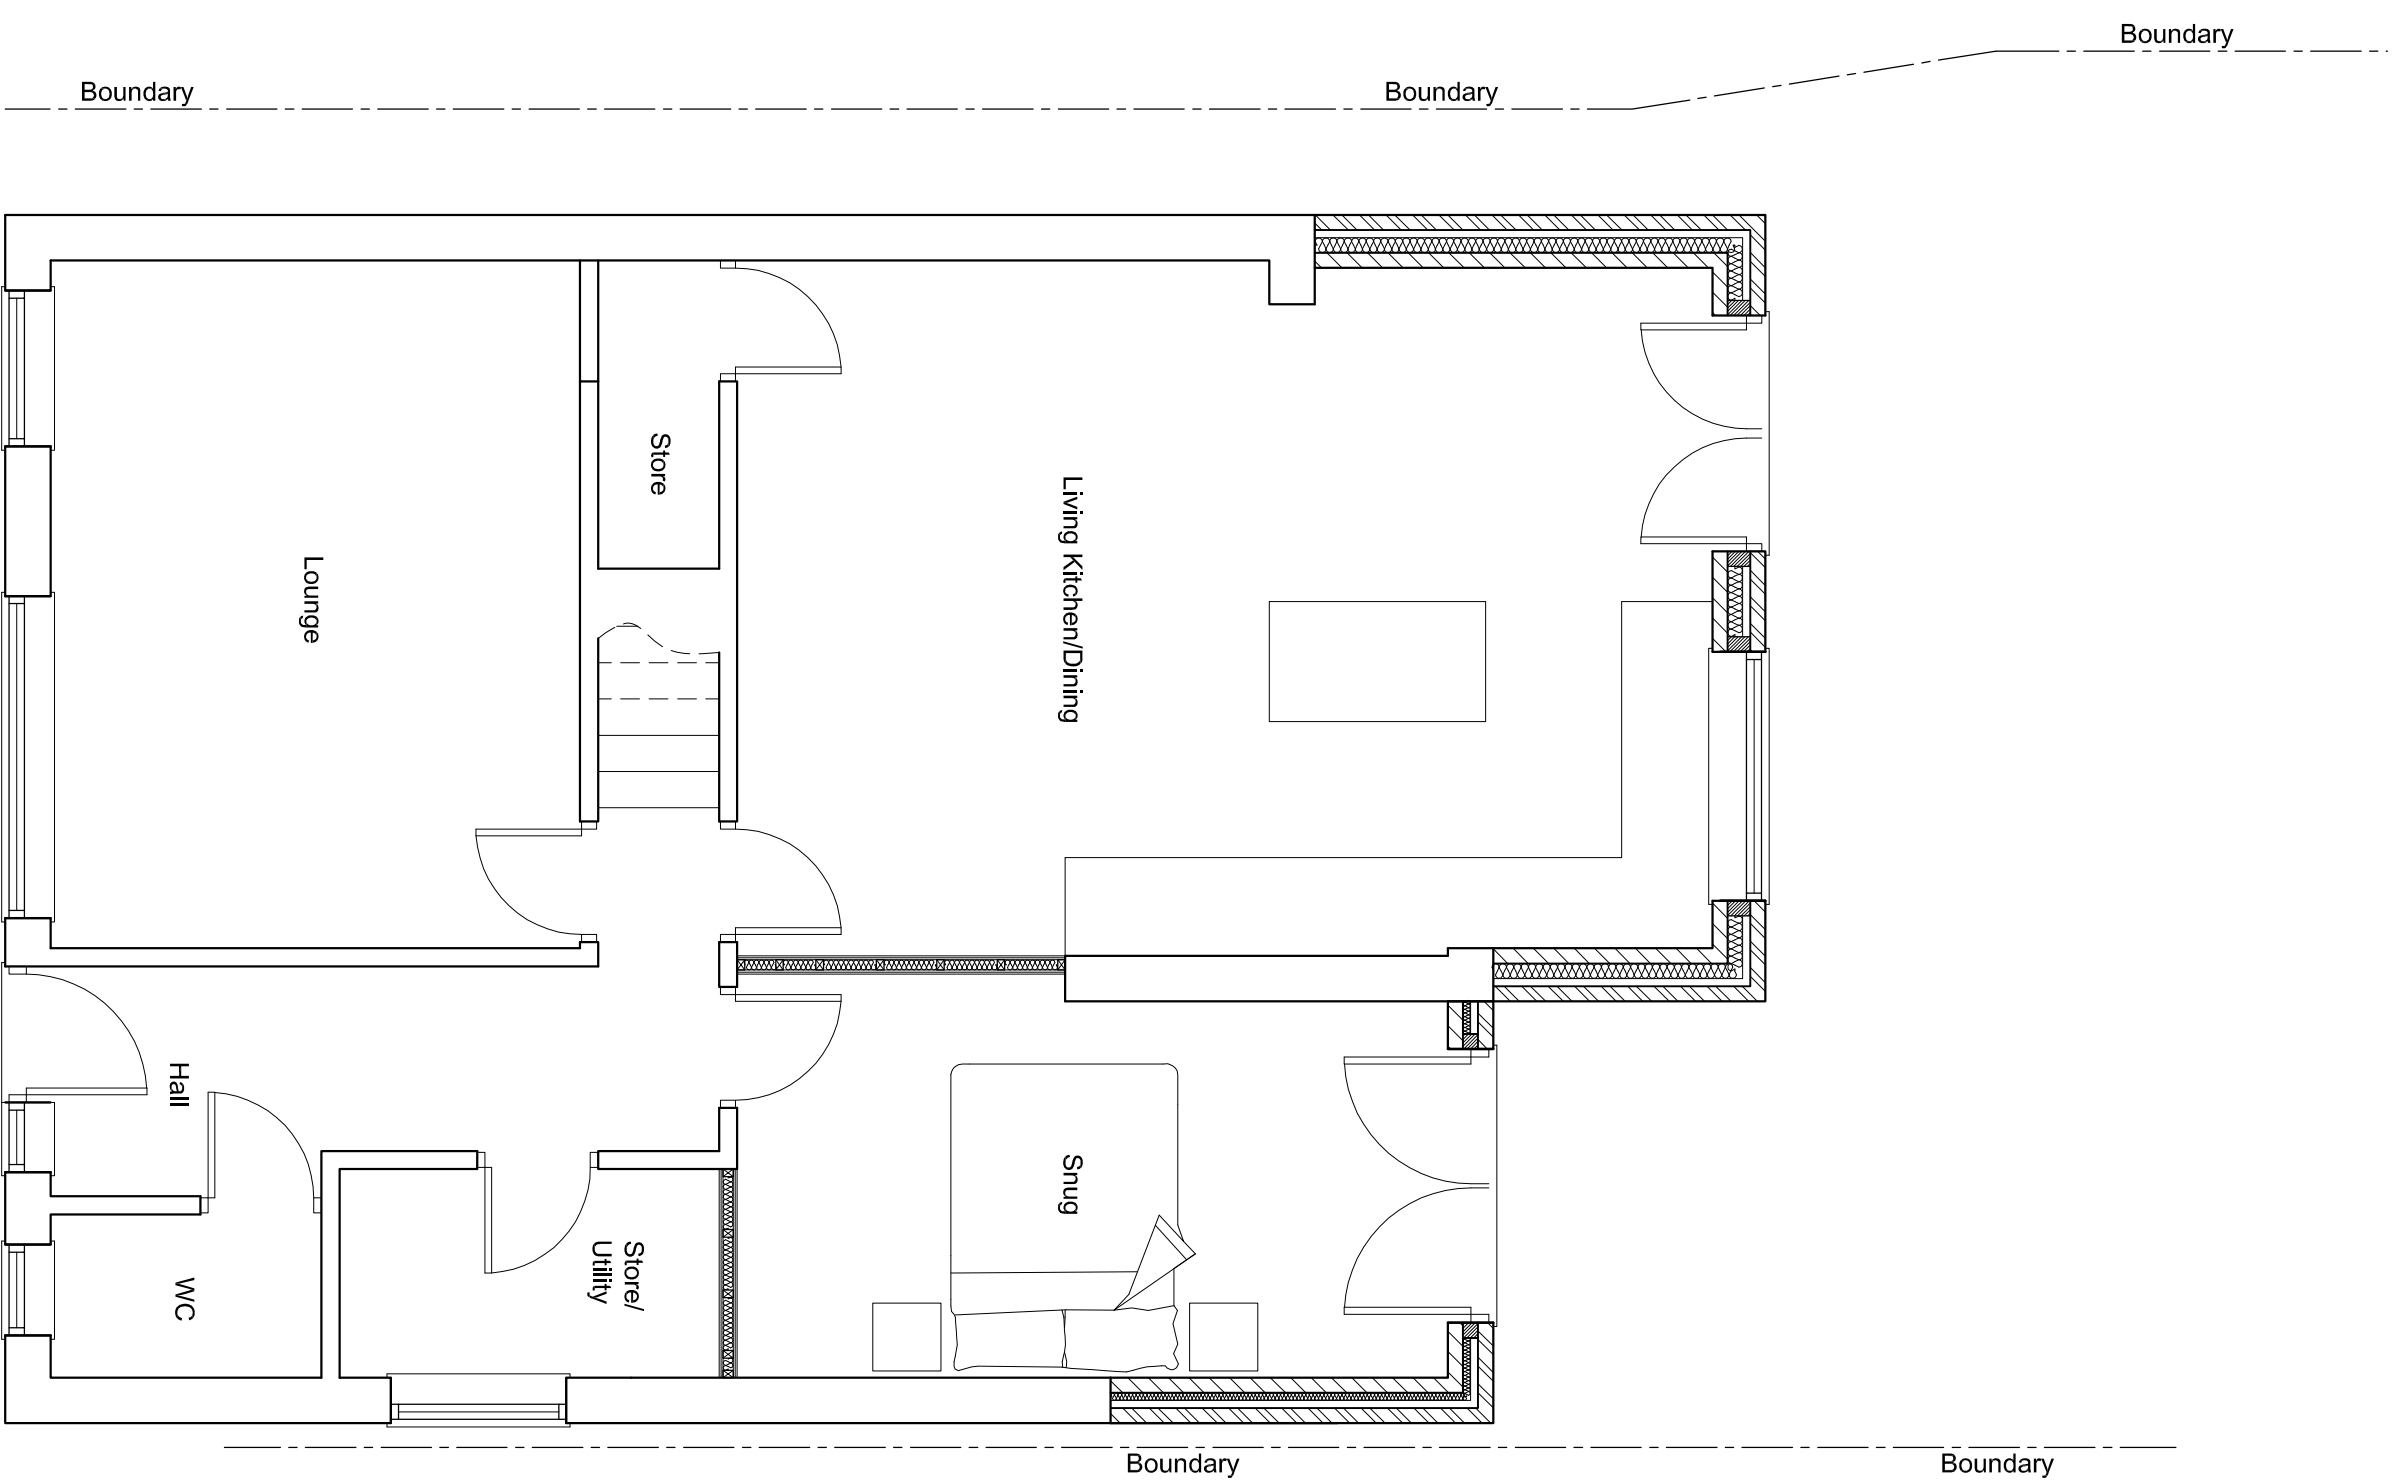


Proposed Ground Floor Plan
1:50

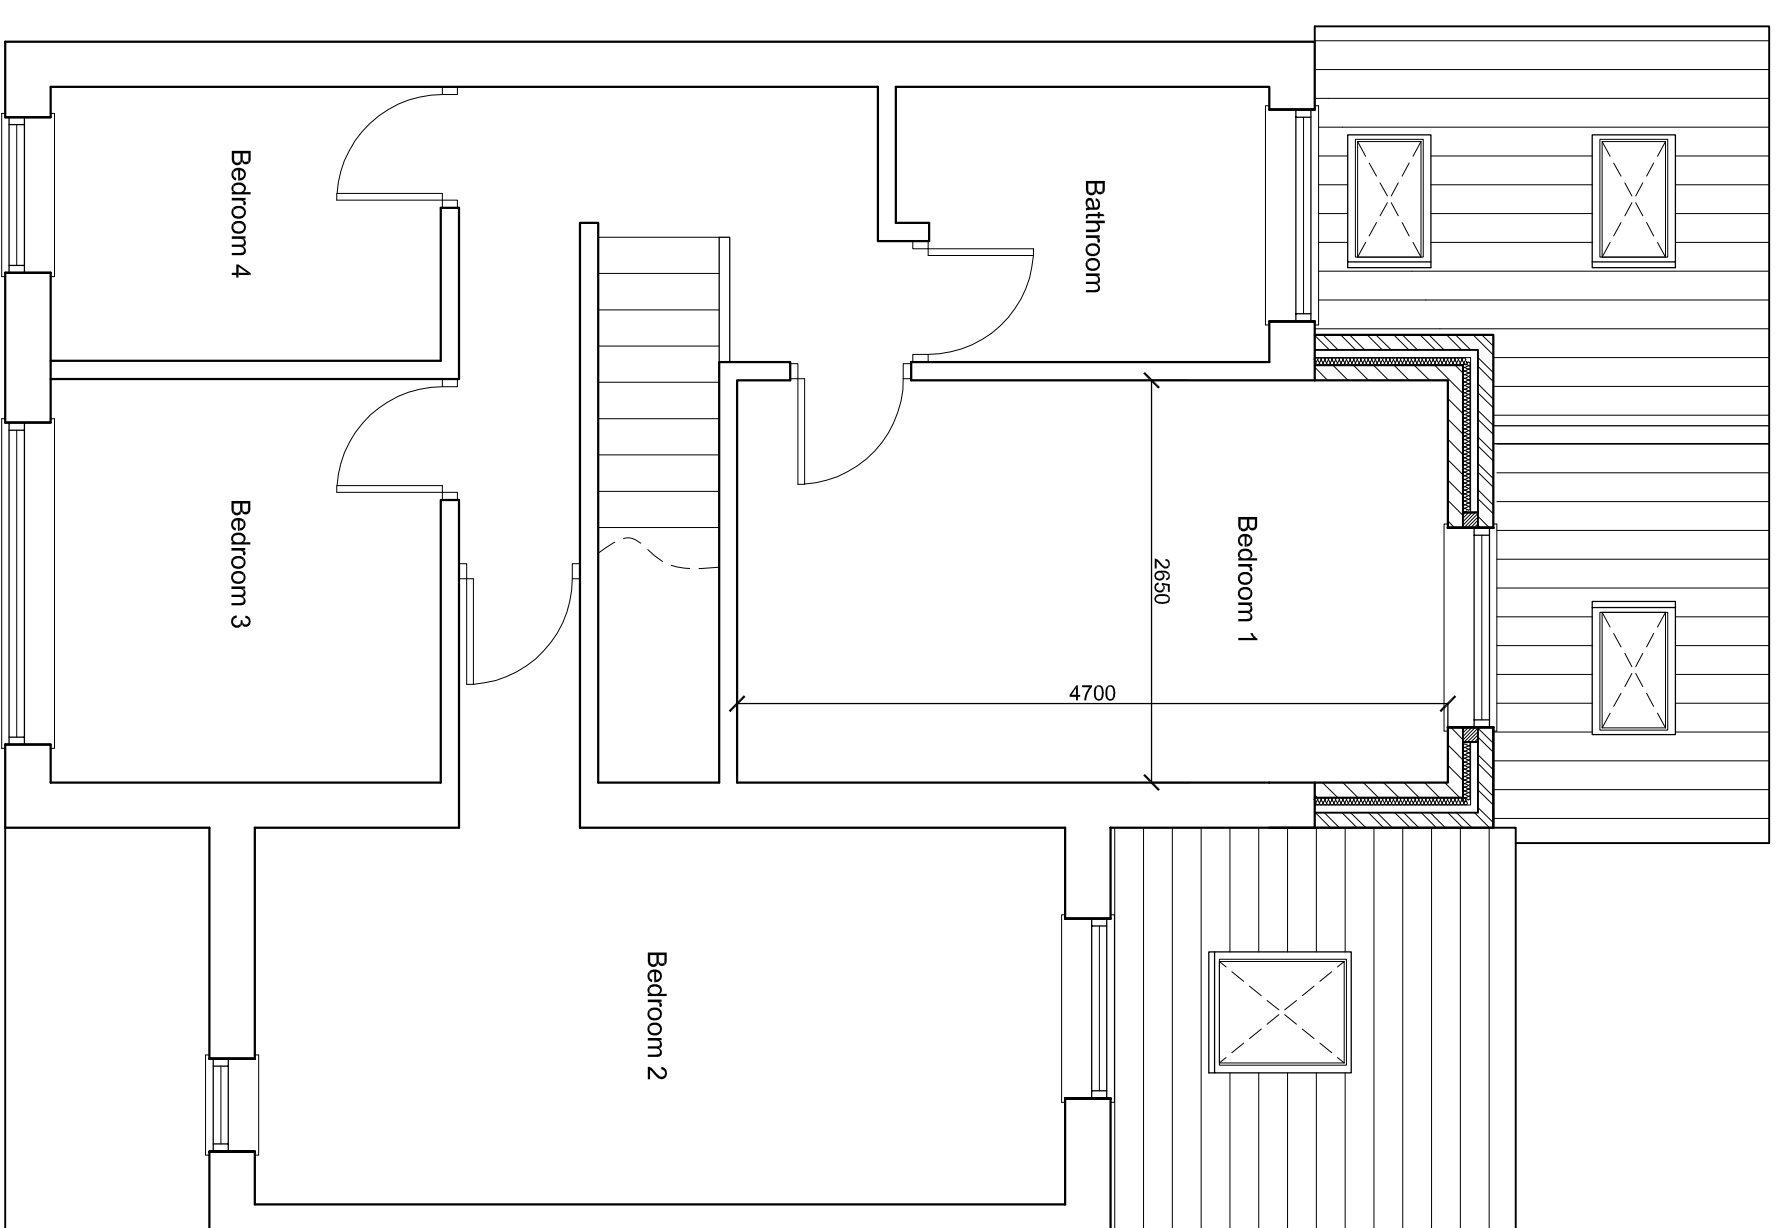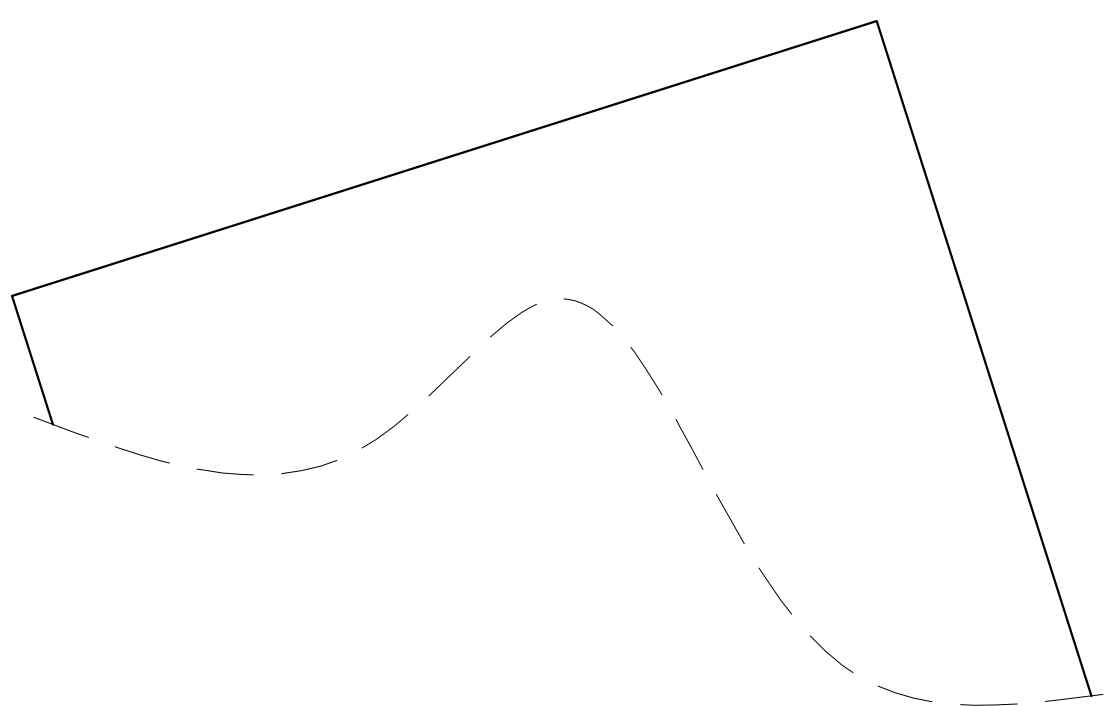

Proposed First Floor Plan
1:50

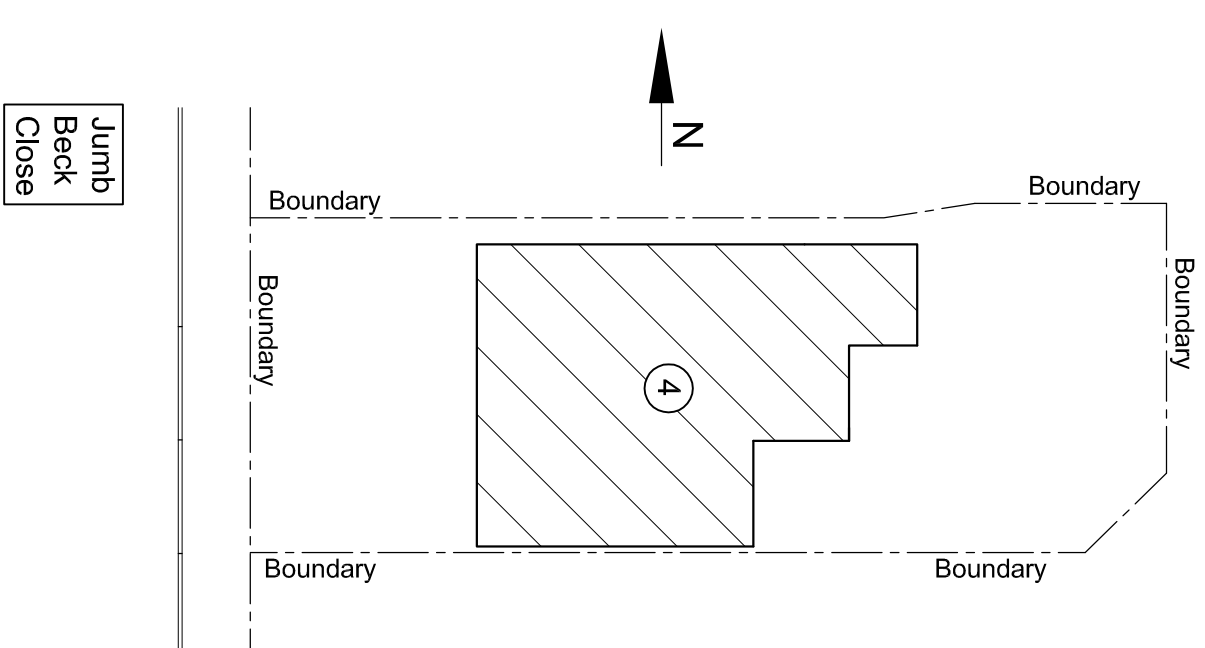

Existing Site Plan
1:200

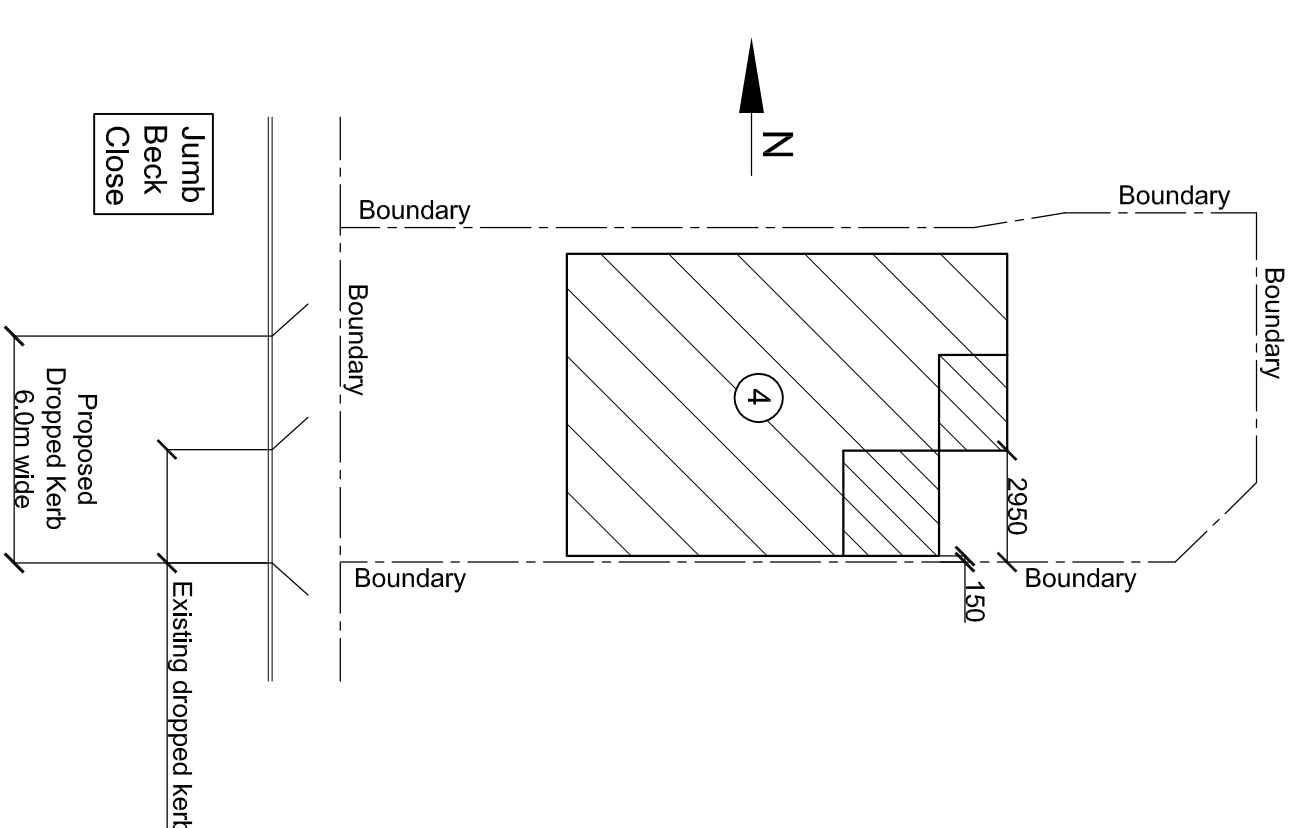

Proposed Site Plan
1:200

- NOTES**
1. This drawing is copyright and is the property of PROHAUS DESIGN LIMITED and is not to be copied or reproduced in whole or in part except under written agreement.
 2. Do not scale this drawing. Any discrepancy to be reported immediately.
 3. This drawing to be read in conjunction with all other relevant drawings and specifications associated with the project.
 4. All dimensions and levels to be checked on site by the contractor prior to preparing any working drawings or commencing work on site.
 5. The contractor must ensure and will be considered responsible for the overall stability of the building structure excavations etc. at all stages of the work.
 6. All work by the contractor must be carried out in such a way that all requirements under the Health and Safety Regulations are met.
 7. All work to be carried out in compliance with the requirements of all relevant Statutory Authorities and Regulations.

Rev B - Site Plan Added - Mar 2024
Rev A - Client Mod - Feb 2024

Client
Mr O Cagdas

Project
Proposed Extension to Rear
4 Jumb Beck Close, Burley in Wharfe

Drawing Title
Proposed Plans & Elevations

PROHAUS DESIGN

Architectural Design Services
7 Park Terrace, Old Pool Bank, LS21 3BU
t 0113 2506760 m 07527 325915
e info@prohausdesign.co.uk w www.prohausdesign.co.uk

Project No.	3028	Drawn By	ARA
Drawing No.	02	Revision	B
Date	March 2011	Checked	GFA
Scale	1:50		