


\*DIMENSIONS TO BE CHECKED ON SITE.  
\*ALL WORK TO COMPLY WITH THE CURRENT BUILDING REGULATIONS.  
\*ALL WORKS MAY BE SUBJECT TO REVISION ON SITE.

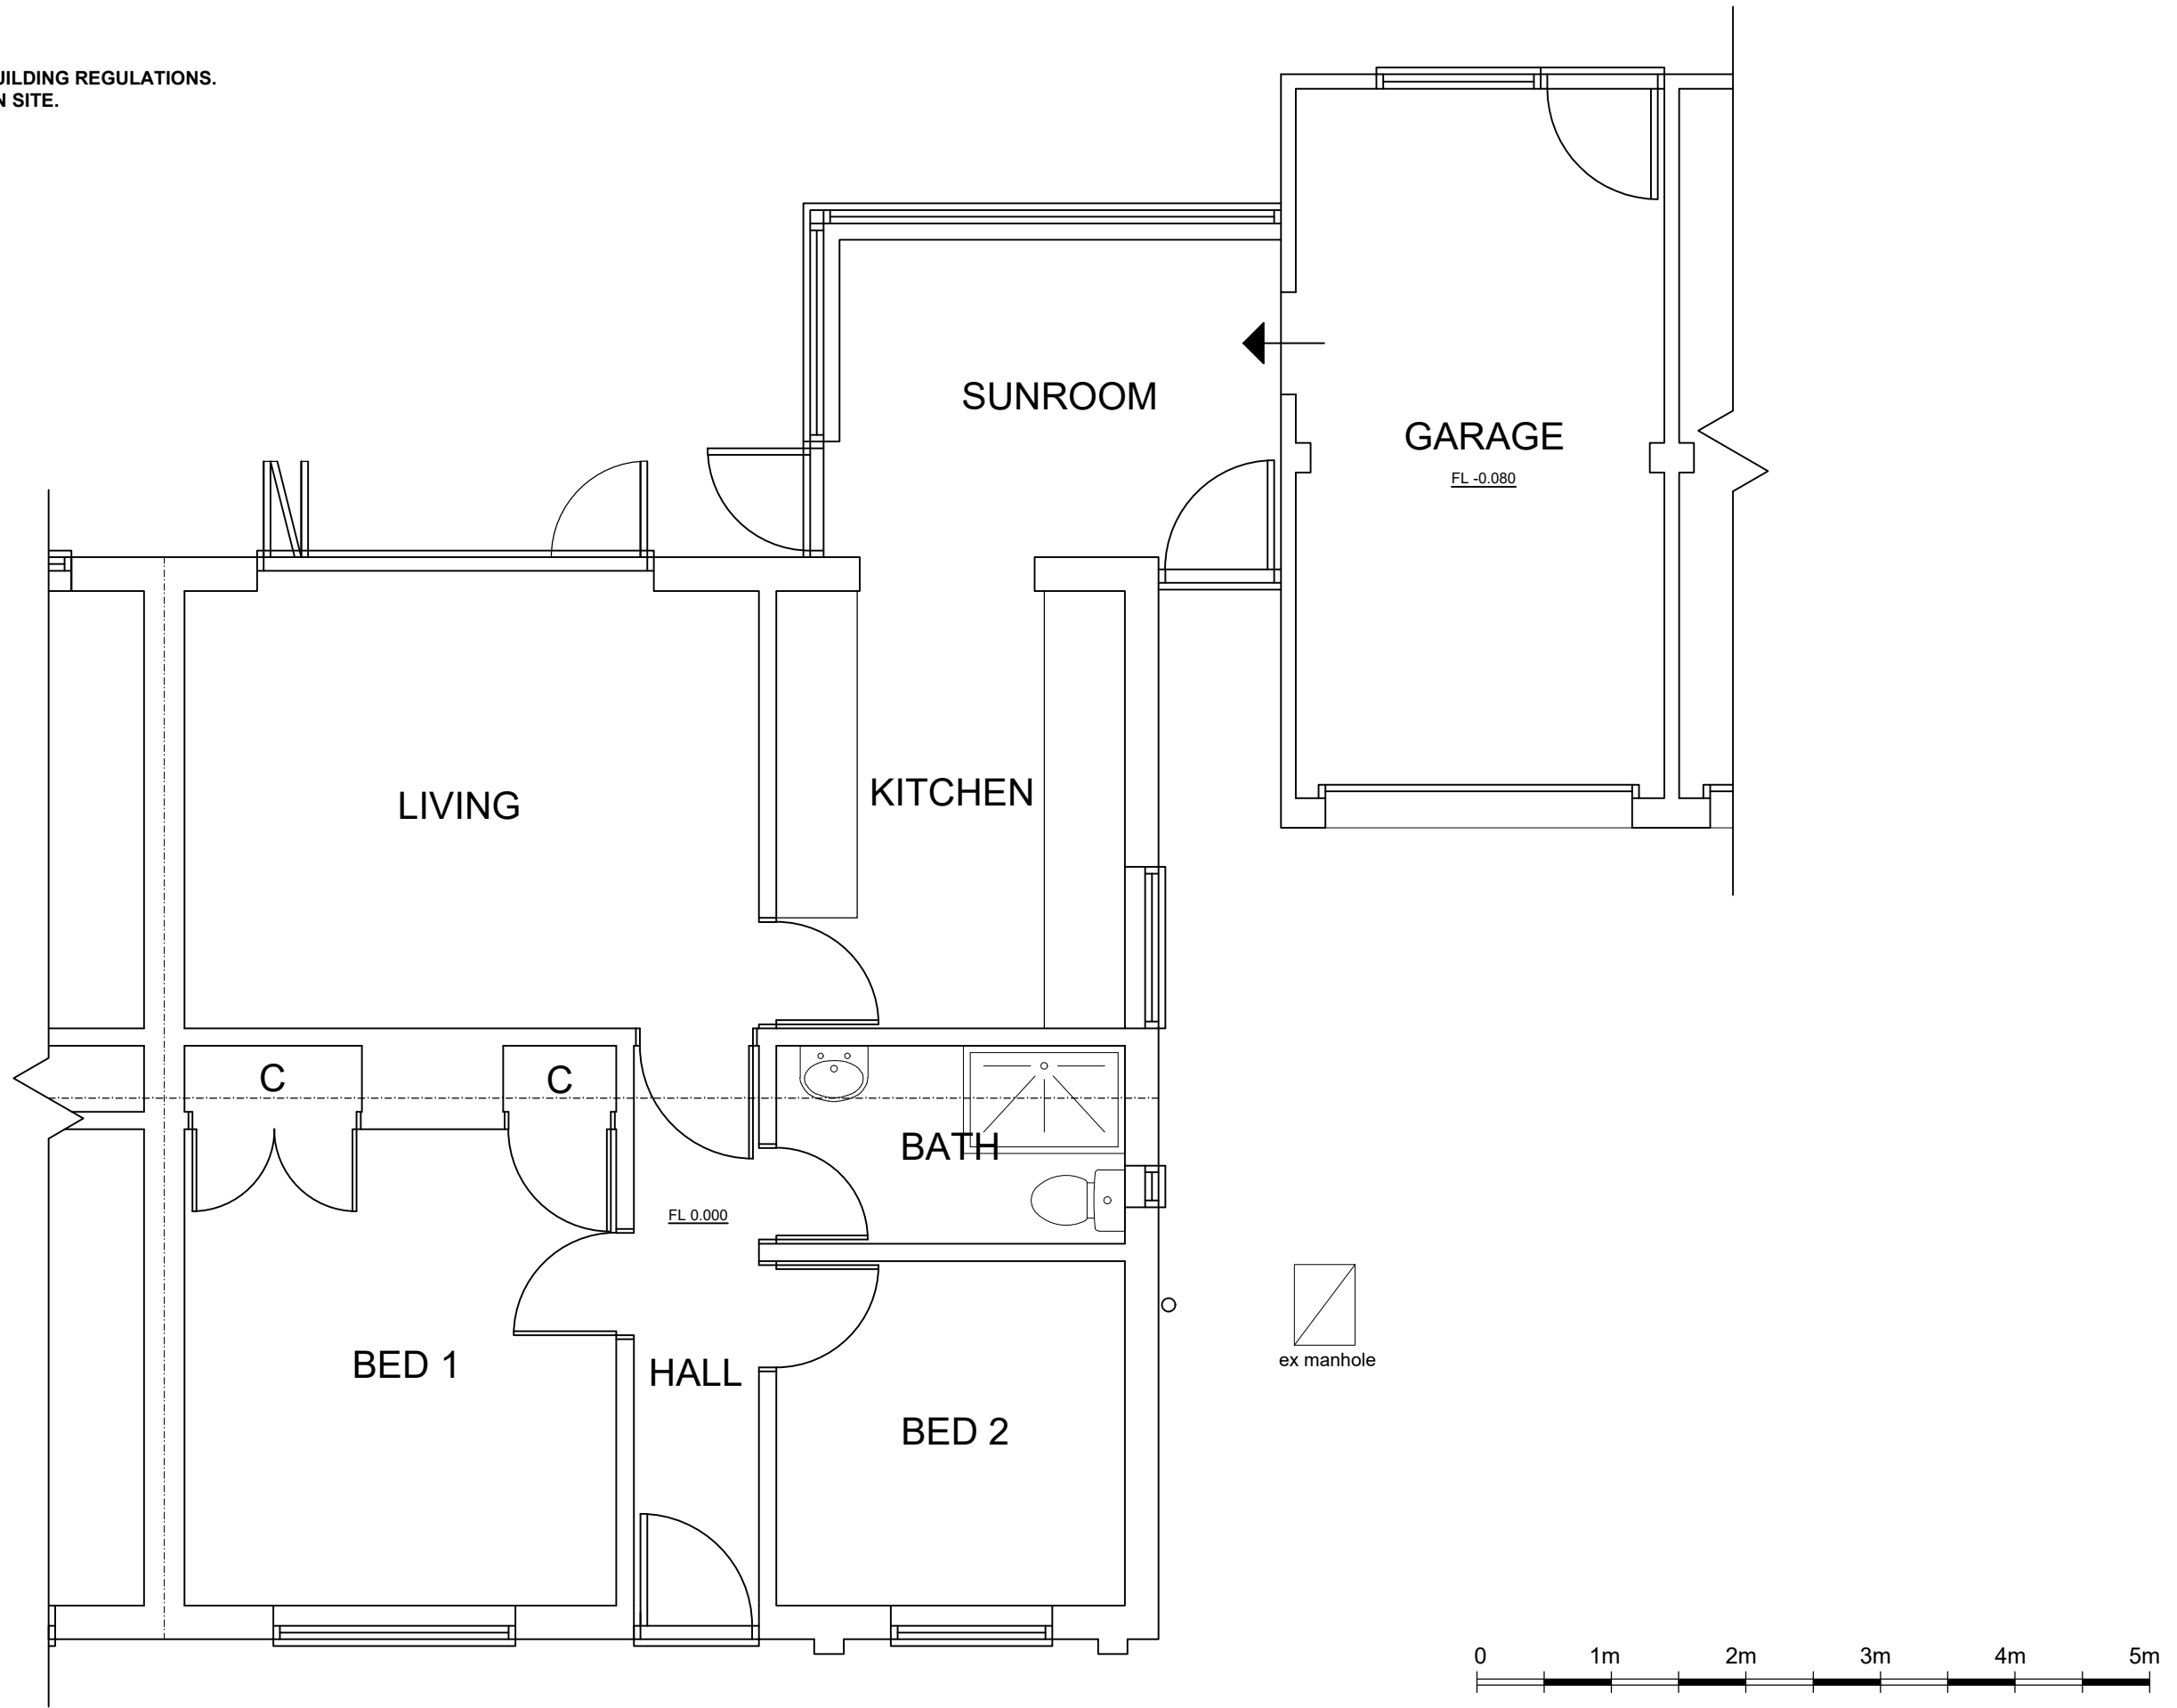

Contract :  
GARAGE CONVERSION TO 24,  
WIMBOTSHAM ROAD, DOWNHAM  
MARKET, NORFOLK.

Title :  
GROUND FLOOR PLAN  
AS EXISTING

These drawings are the  
COPYRIGHT of Greg  
Saberton Design.  
Unauthorised  
copying is not permitted.

Revisions :

Scale : 1 : 50  
Date : MAR 2024  
Drawing Number : 03 / 3272 / 24

**GREG SABERTON DESIGN**  
ARCHITECTURAL DESIGN CONSULTANCY  
Tom's Hole Barn, Branch Bank, Prickwillow, Ely, Cambridgeshire, CB7 4UR  
Tel/Fax : 01353 687999  
Email : greg@sabertondesign.co.uk