



This drawing is to be read in conjunction with all relevant Architect, consultants and specialist drawings and specifications. The Architect is to be notified of any discrepancies before proceeding. Do not scale from the drawing. All dimensions and levels are to be checked on site. This drawing is subject to copyright. All work carried out before Planning and Building Permission has been granted is at the contractor's risk.





Rear Elevation (South West)  
1:50 Scale

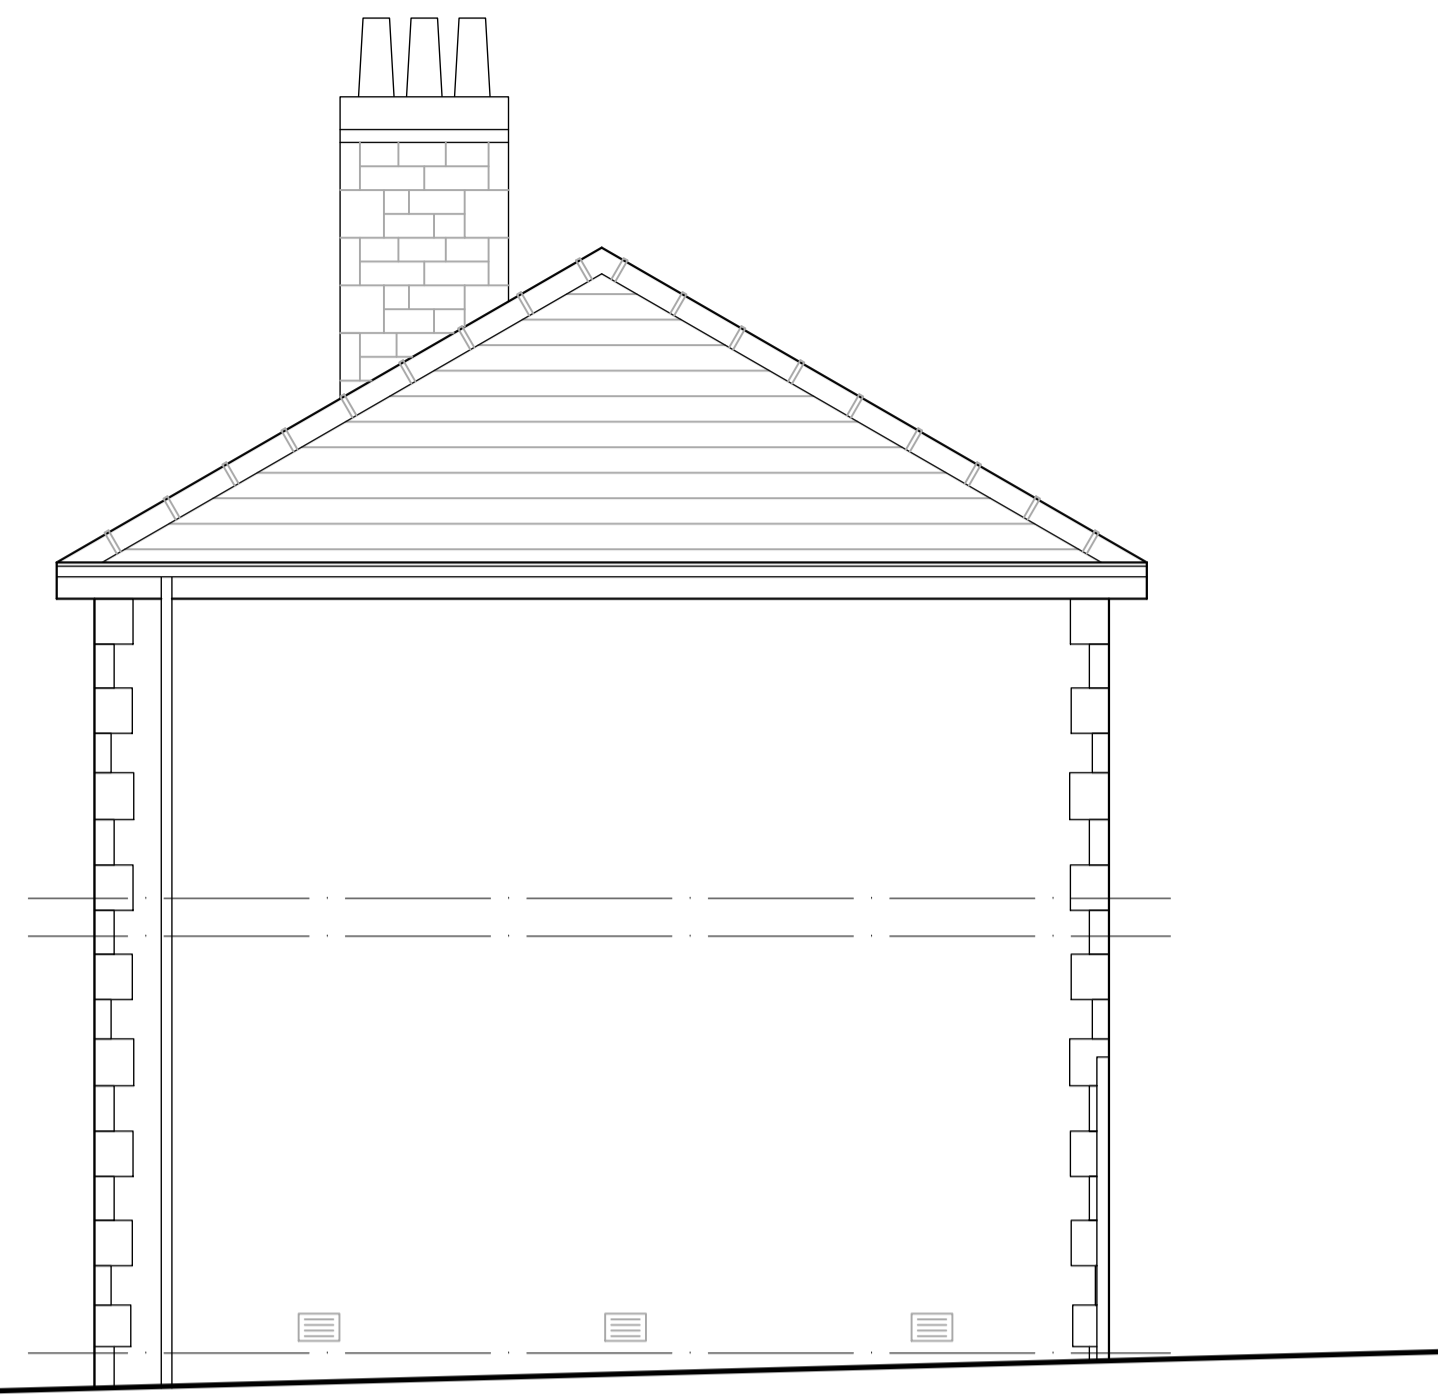


Side Elevation (South East)  
1:50 Scale

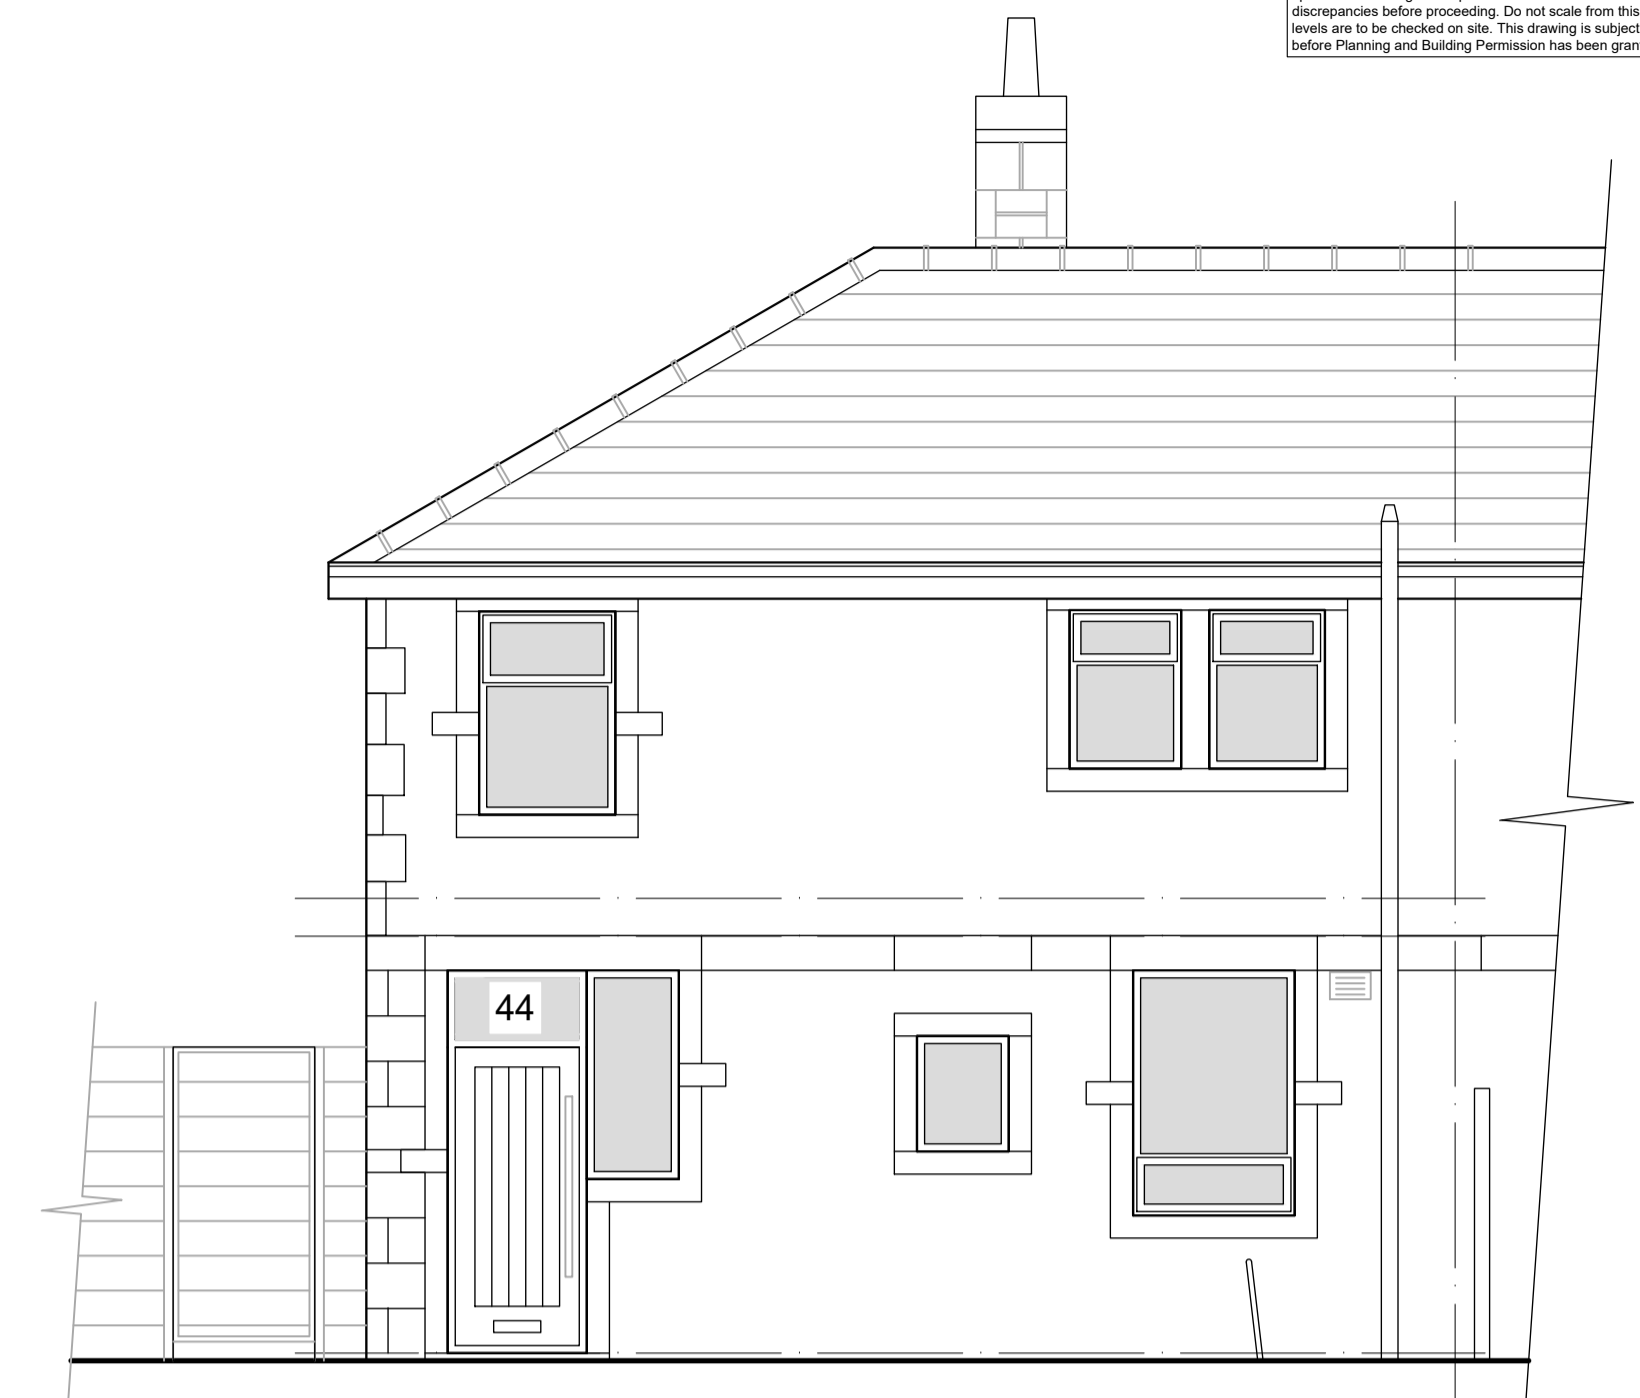



Front Elevation (North East)  
1:50 Scale

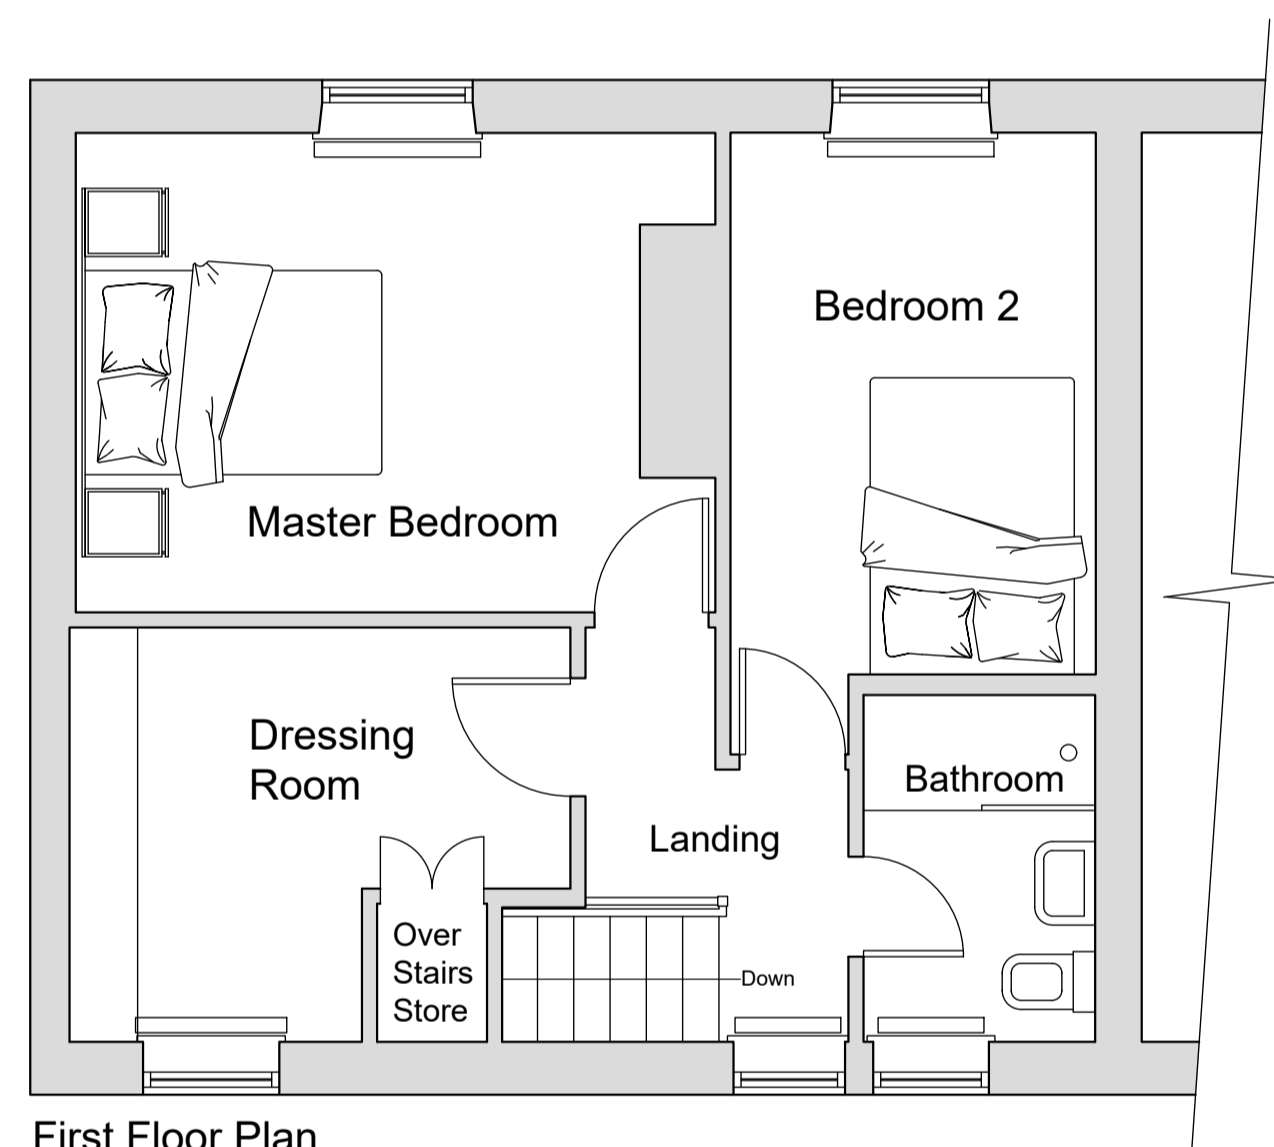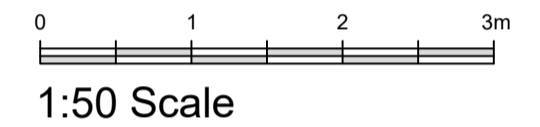

First Floor Plan  
1:50 Scale

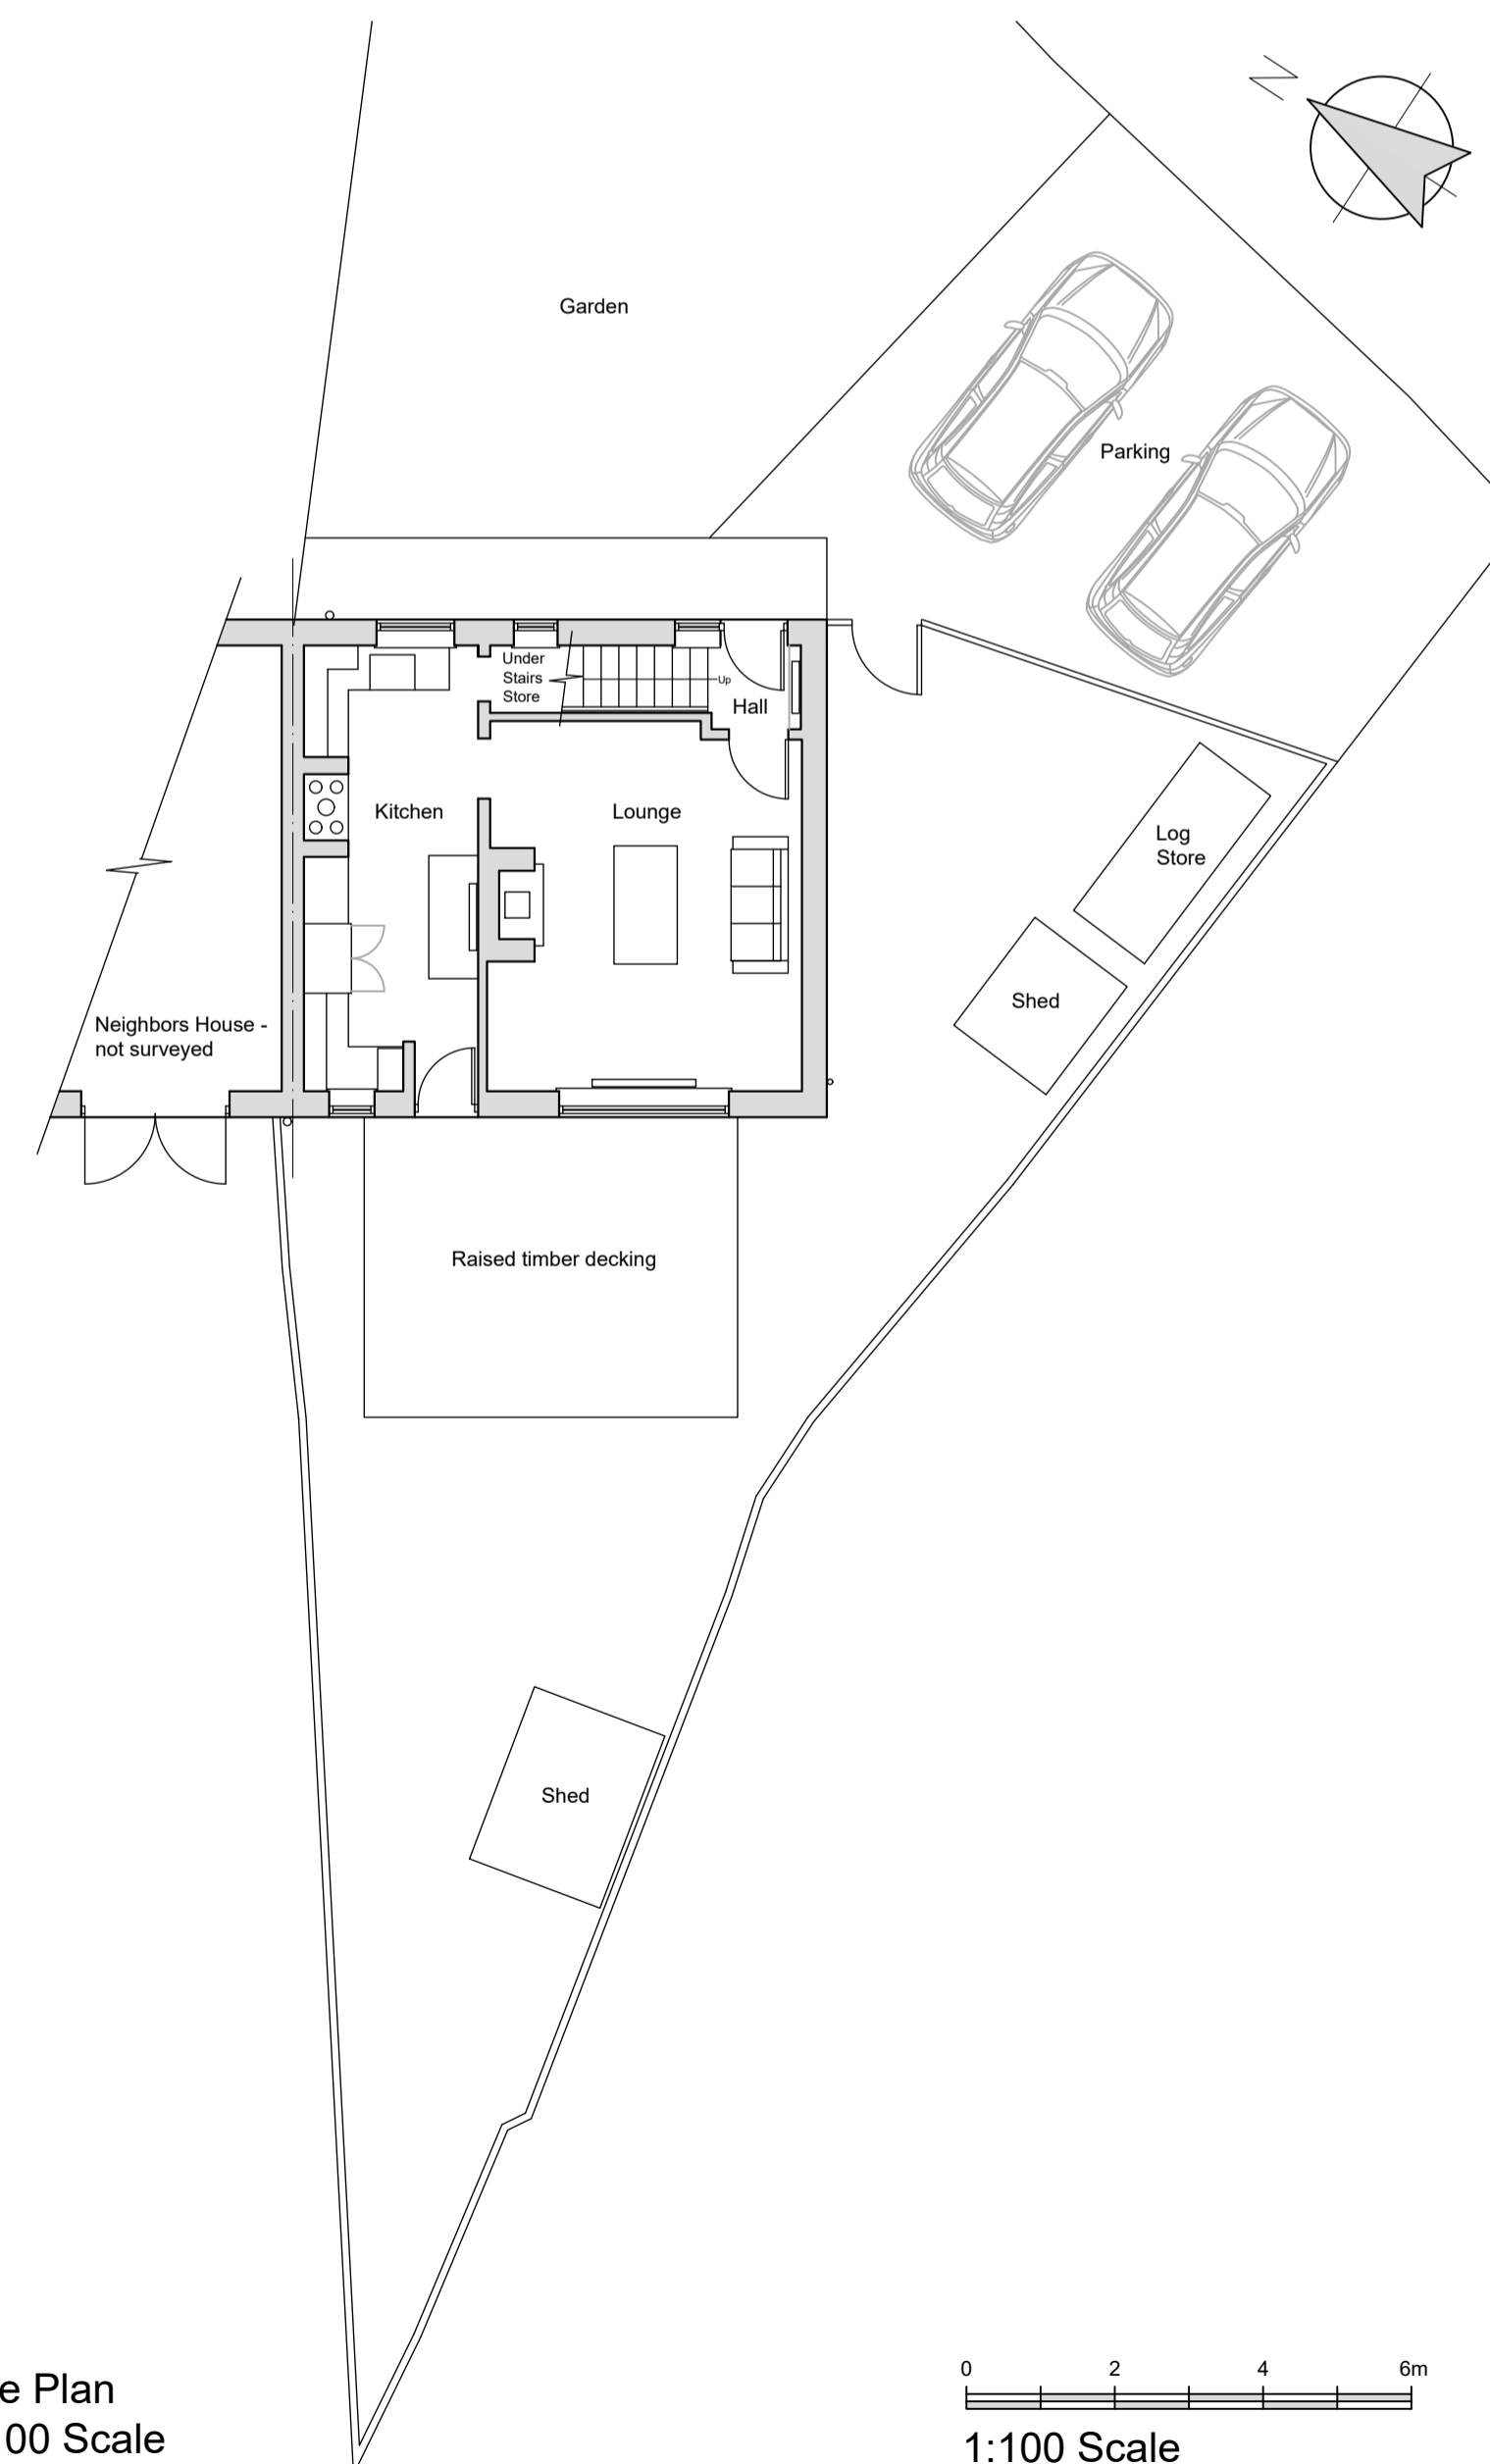

Site Plan  
1:100 Scale

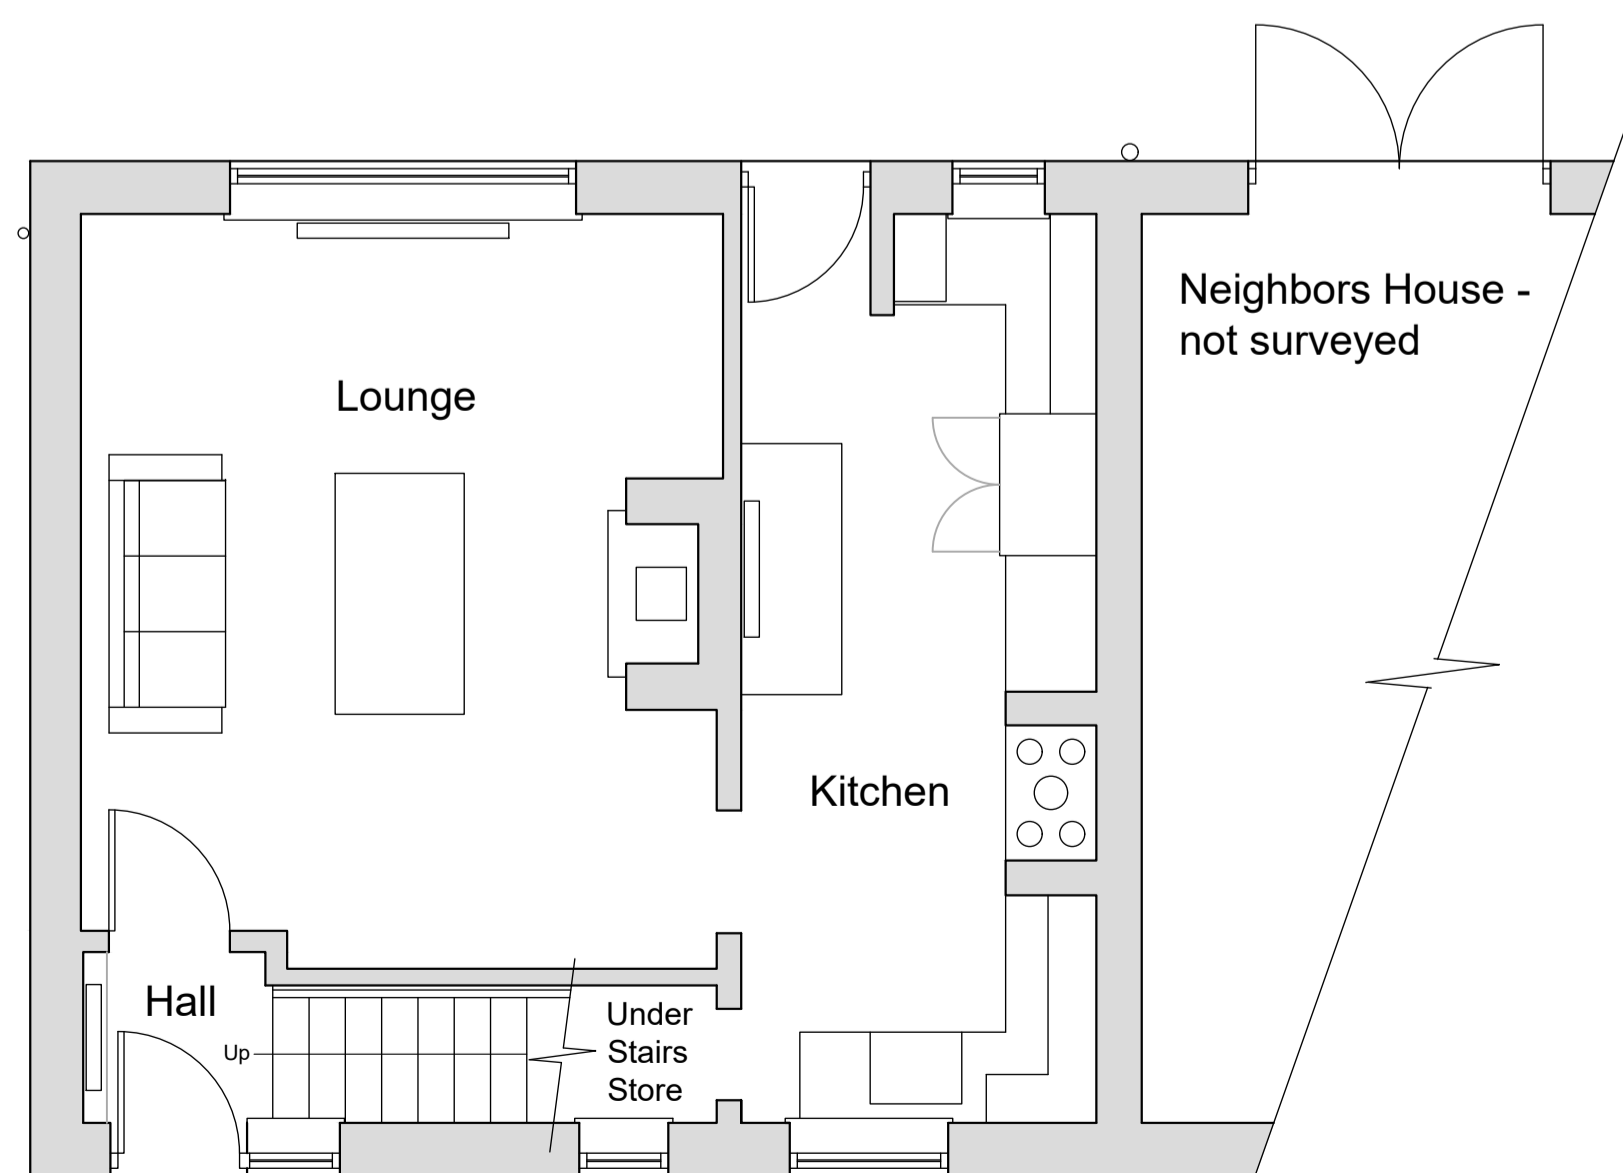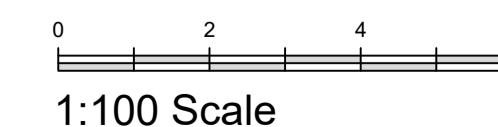

Ground Floor Plan  
1:50 Scale

rev	date/ints	description
project		
Proposed Rear Extension		
drawing title		
Mr and Mrs Brad Navan 44 Grange Road Rawtenstall BB4 7RU		
dwg purpose		
Existing Floor Plans, Elevations and Site Plan		
Harrison Architecture LTD 38 Salthill Road Clitheroe Lancashire BB7 1NU Email: Craig_leigh_harrison@yahoo.co.uk Mobile: 07539 302831		
scale	1:50 and 1:100	001
@ sheet size	A1	drawing number revision