


This drawing is to be read in conjunction with all relevant Architect, consultants and specialist drawings and specifications. The Architect is to be notified of any discrepancies before proceeding. Do not scale from the drawing. All dimensions and levels are to be checked on site. This drawing is subject to copyright. All work carried out before Planning and Building Permission has been granted is at the contractor's risk.




Rear Elevation (South West)  
1:50 Scale

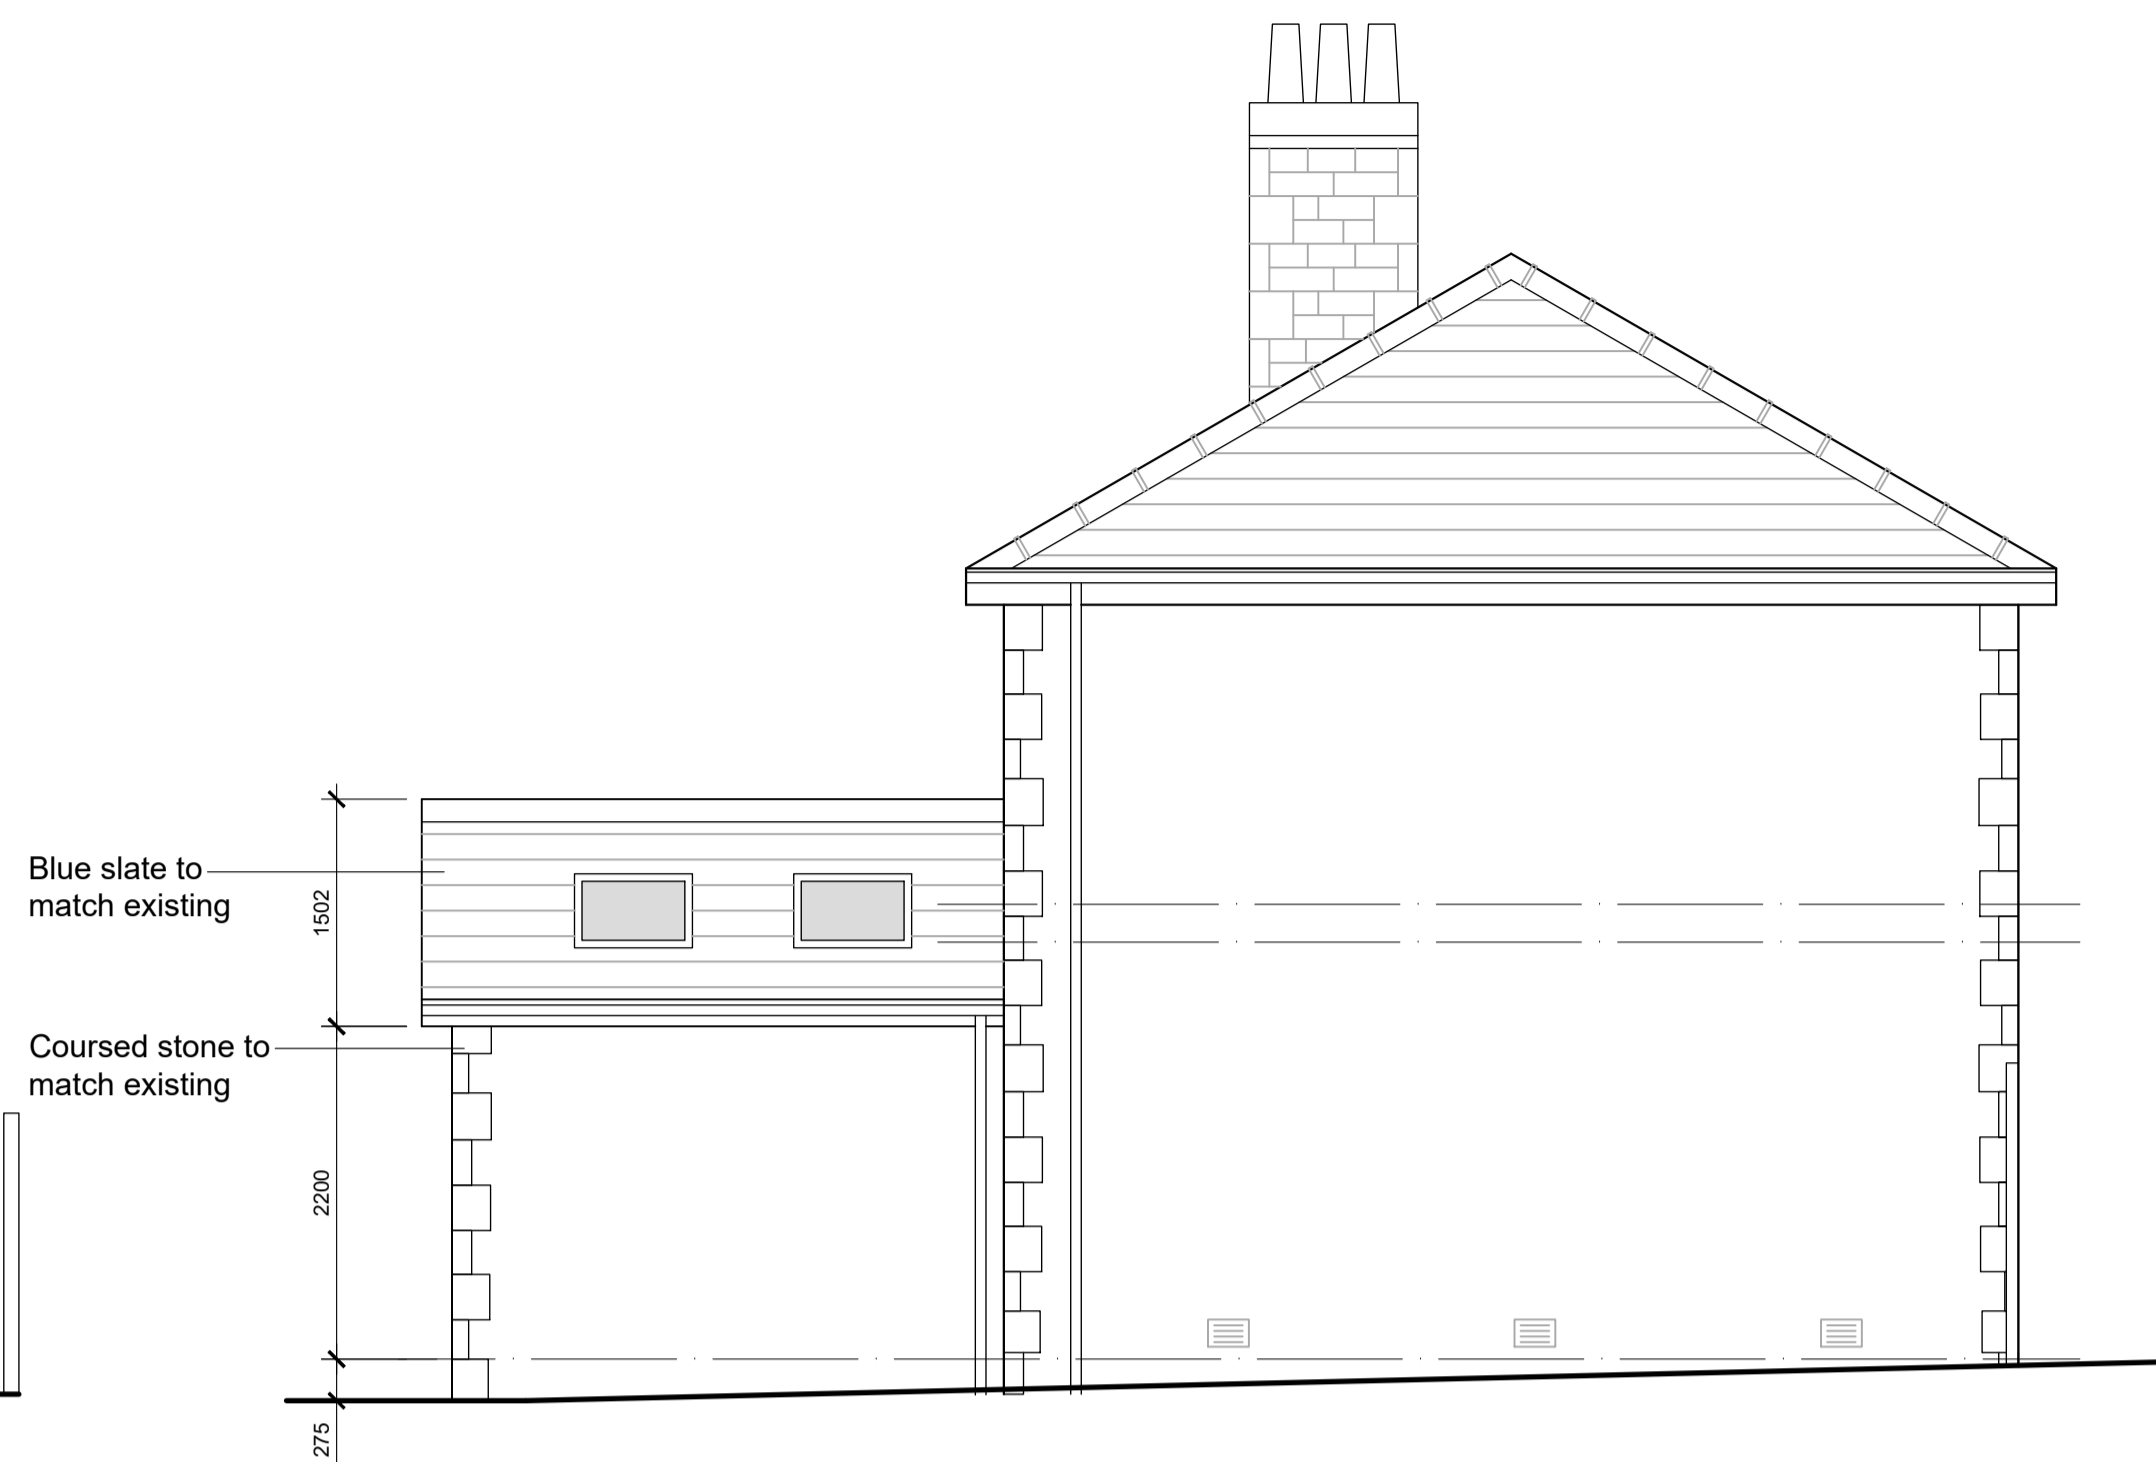


Side Elevation (South East)  
1:50 Scale




Front Elevation (North East)  
1:50 Scale

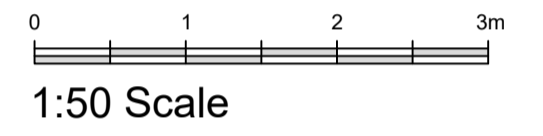


1:50 Scale

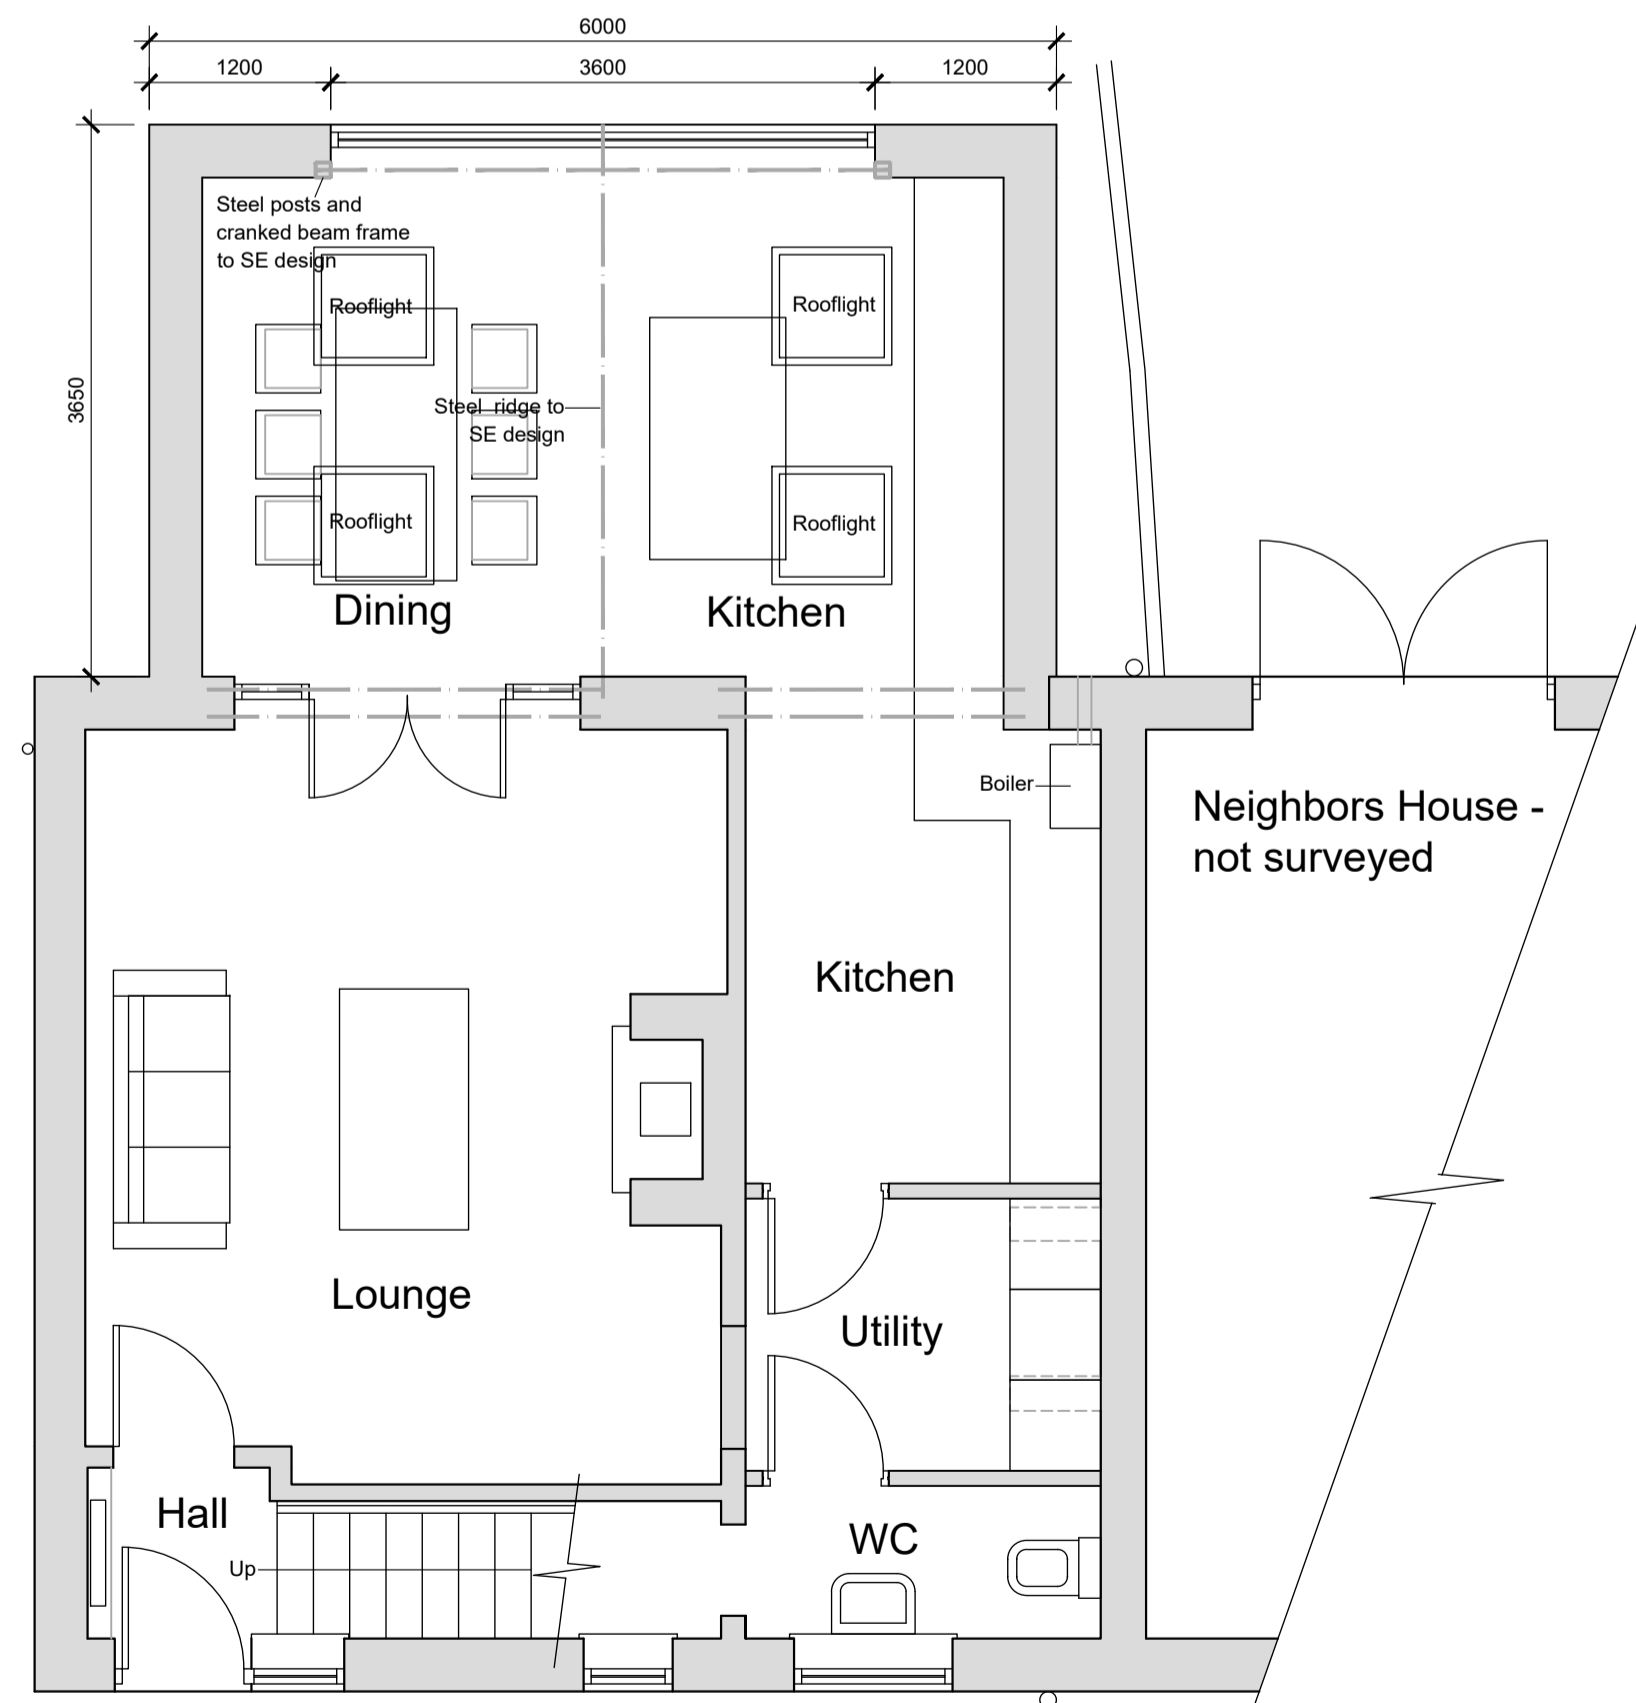

Ground Floor Plan  
1:50 Scale

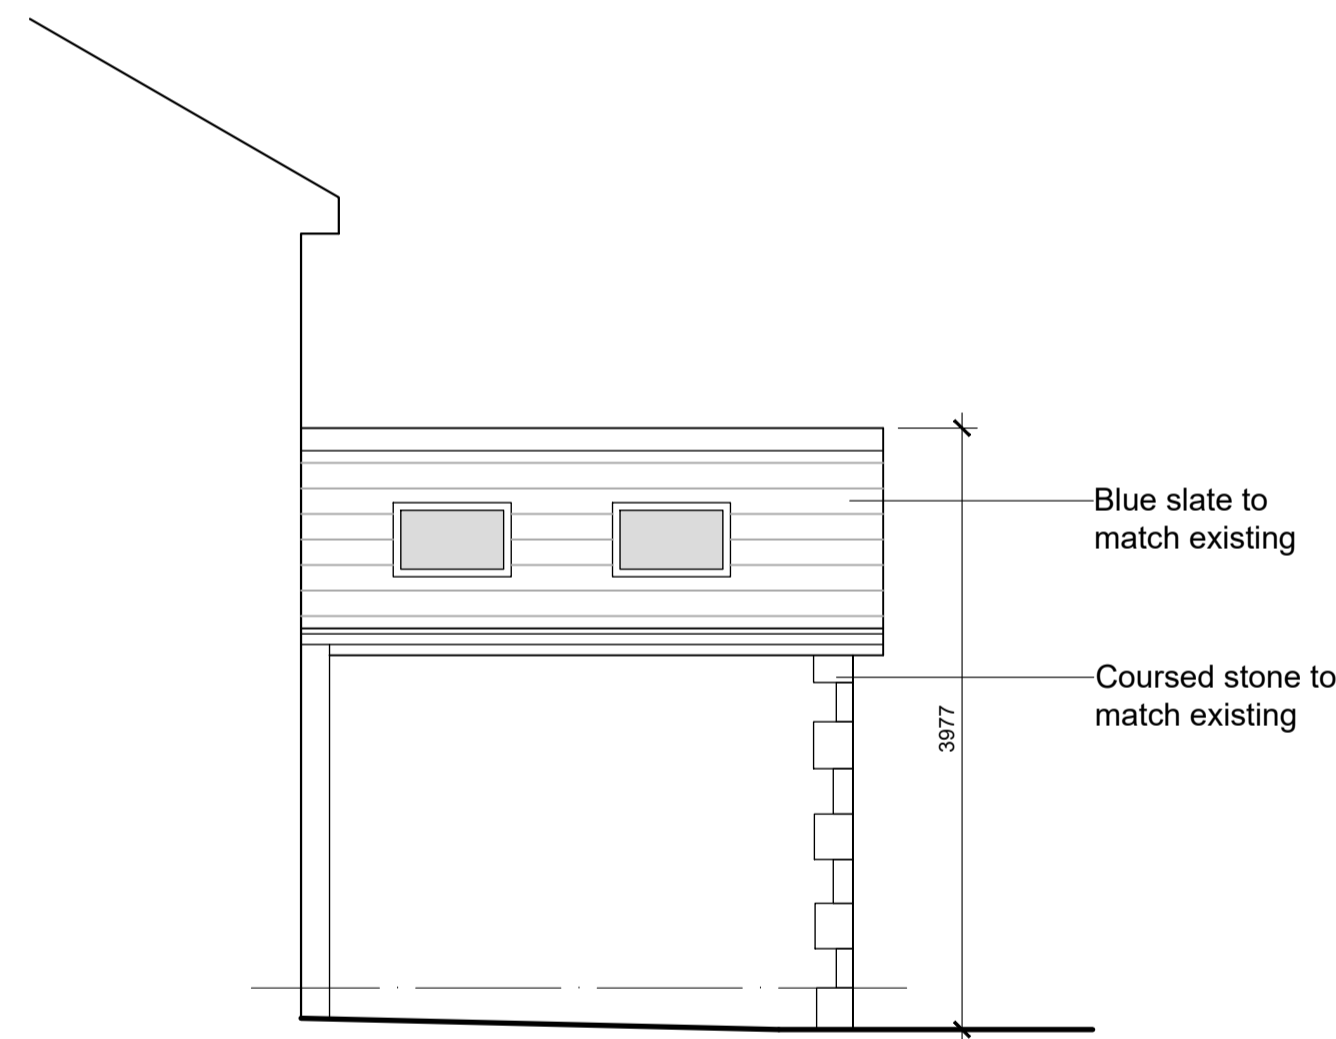

Side Elevation (North West)  
1:50 Scale

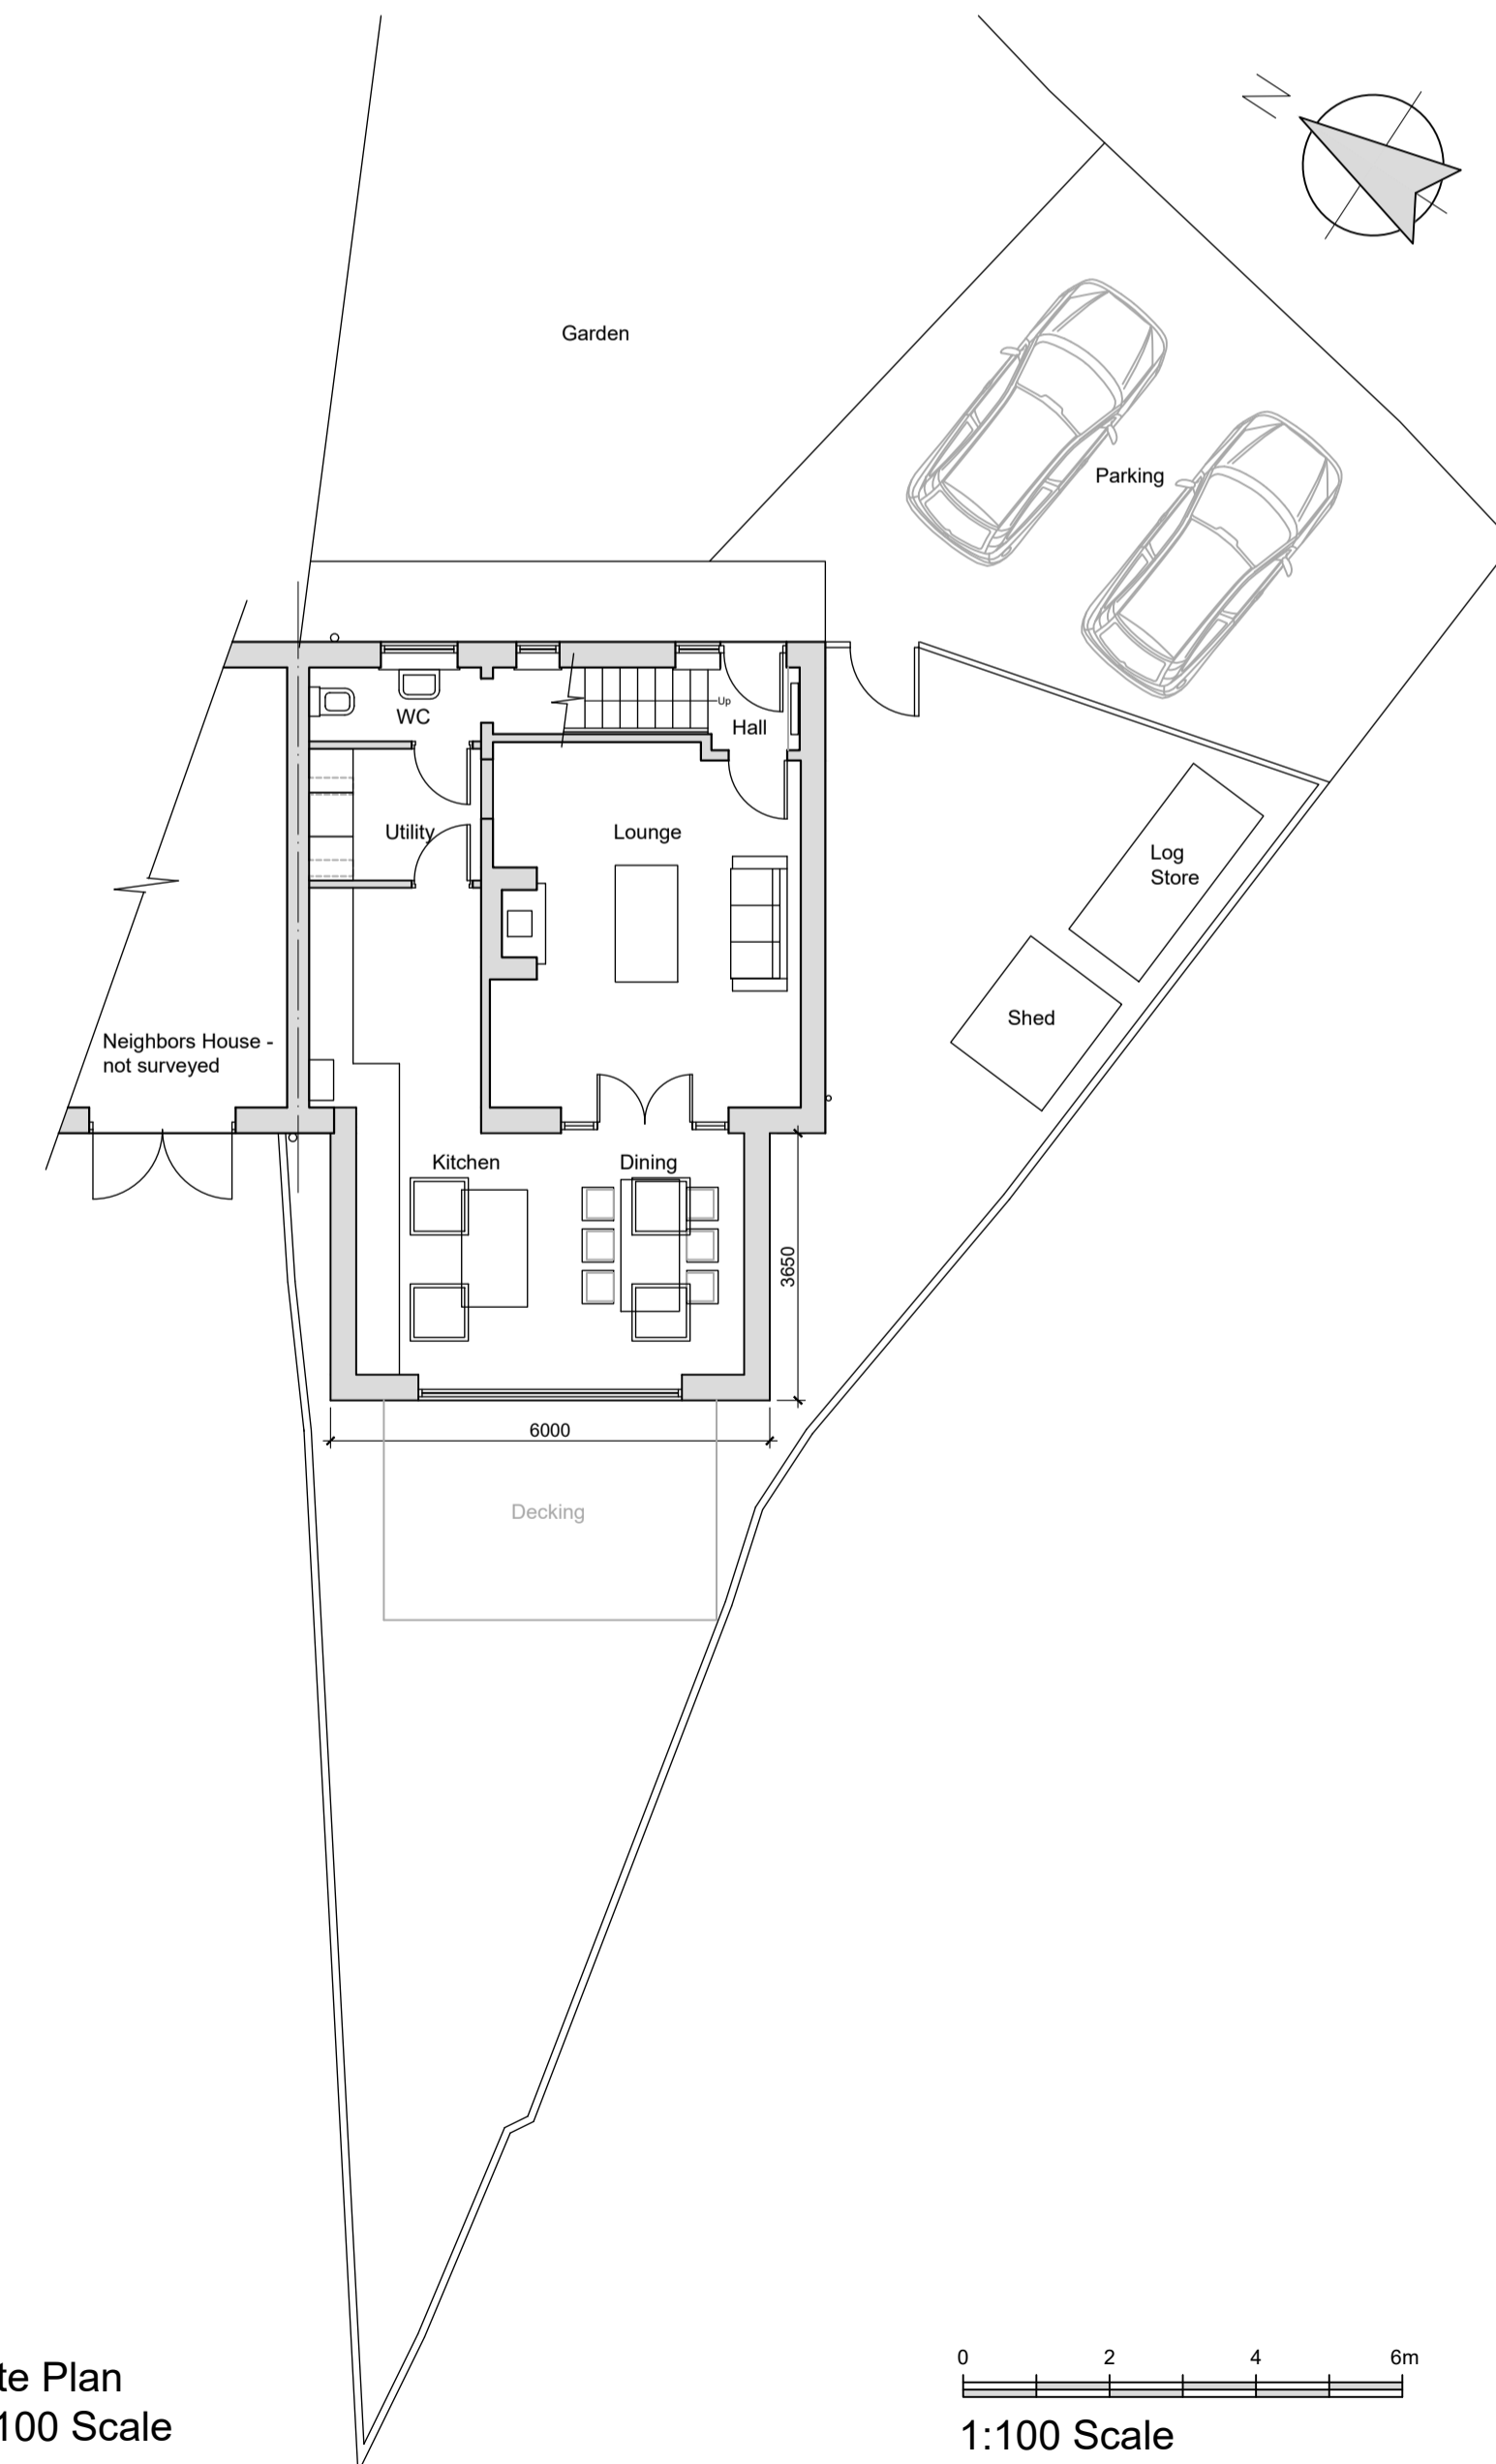

Site Plan  
1:100 Scale



1:100 Scale

rev	date/mts	description
project Proposed Rear Extension		
drawing title Mr and Mrs Brad Navan 44 Grange Road Rowtenhall BB4 7RU		
dwg purpose Proposed Floor Plan, Elevations and Site Plan		
<b>Harrison Architecture LTD</b> 38 Salthill Road Clitheroe Lancashire BB7 1NU Email: Craig_leigh_harrison@yahoo.co.uk Mobile: 07539 302831		
scale	1:50 and 1:100	002
@ sheet size	A1	drawing number revision