


Ordnance Survey (c) Crown Copyright 2024.  
All rights reserved. Licence number 100022432


Location Plan  
Scale 1:1250

This is a true copy of the drawing referred to  
in the application dated .....2024

signed.....

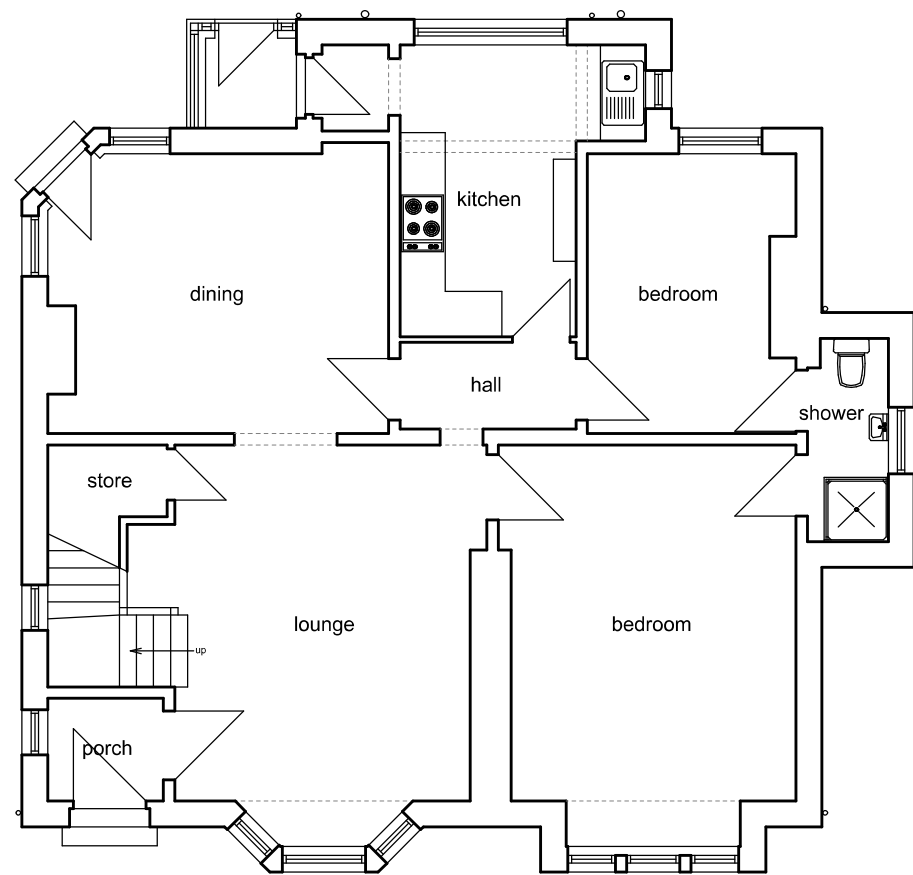

Ground Floor Plan

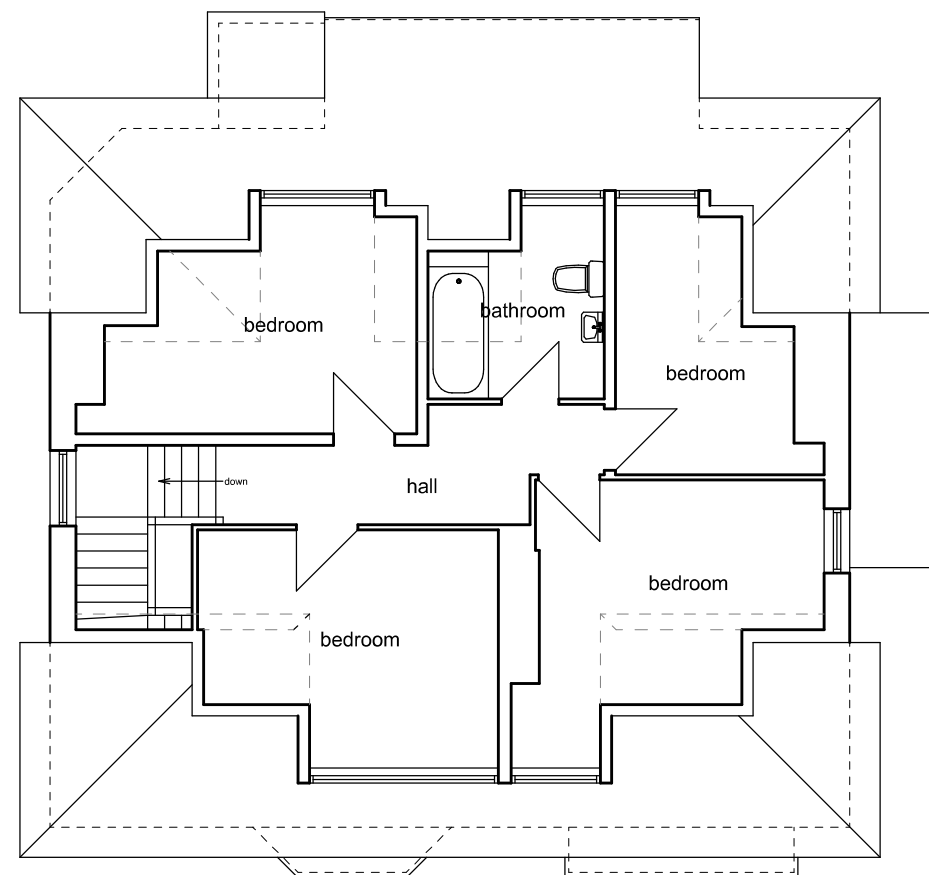

Upper Floor Plan

## Constructive Architectural Design Ltd.

Unit 5 Ladykirk Business Park,  
Skye Road,  
Prestwick, KA9 2TA  
Tel: 01292 479355  
e-mail: constructivedesign@btconnect.com

Client	Mr & Mrs C. Hodgins		
Address	10 Oswald Drive, Prestwick, KA9 1AT		
Project	Proposed Internal & Dormer Alterations		
Drawing	Existing Floor Plans & Location Plan		
Date	March 2024	Scale	1:100
Drawn By	S. McCartney		
Job Ref.		Drawing No.	
24/1424		01	