



Preston Farm, Preston Road, Linlithgow, West Lothian, EH49 6QW

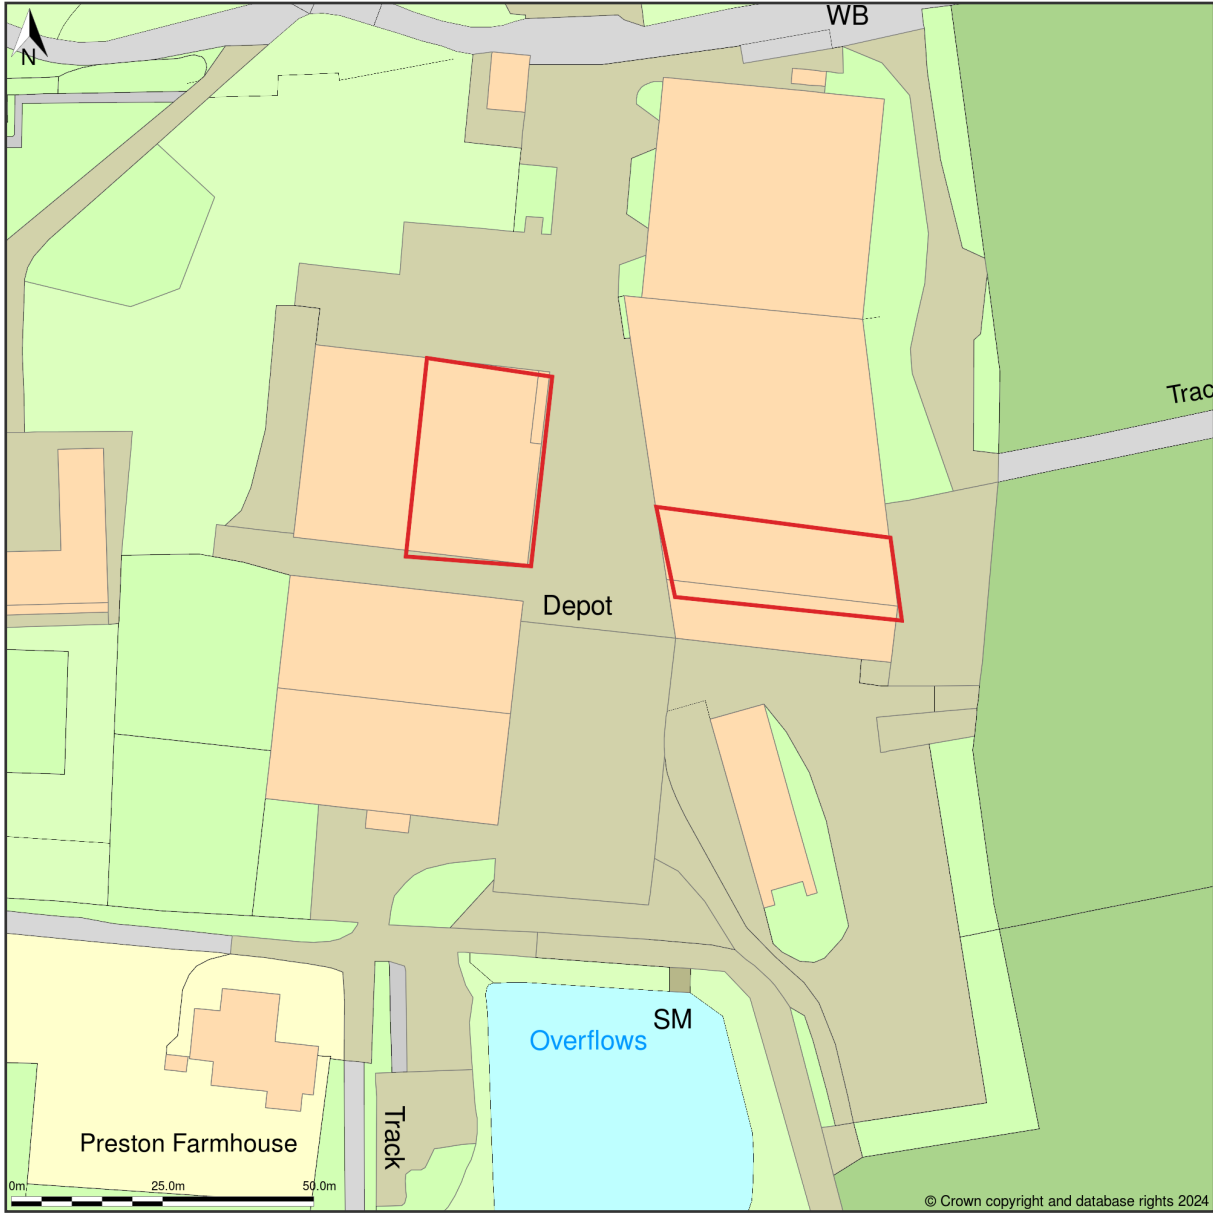


Location Plan shows area bounded by: 299605.08, 675713.67 299805.08, 675913.67 (at a scale of 1:1250), OSGridRef: NS99707581. The representation of a road, track or path is no evidence of a right of way. The representation of features as lines is no evidence of a property boundary.

Produced on 1st Mar 2024 from the Ordnance Survey National Geographic Database and incorporating surveyed revision available at this date. Reproduction in whole or part is prohibited without the prior permission of Ordnance Survey. © Crown copyright 2024. Supplied by www.buyaplan.co.uk a licensed Ordnance Survey partner (100053143). Unique plan reference: #00883095-49BFEF.


Ordnance Survey and the OS Symbol are registered trademarks of Ordnance Survey, the national mapping agency of Great Britain. Buy A Plan® logo, pdf design and the www.buyaplan.co.uk website are Copyright © Passinc Ltd 2024.

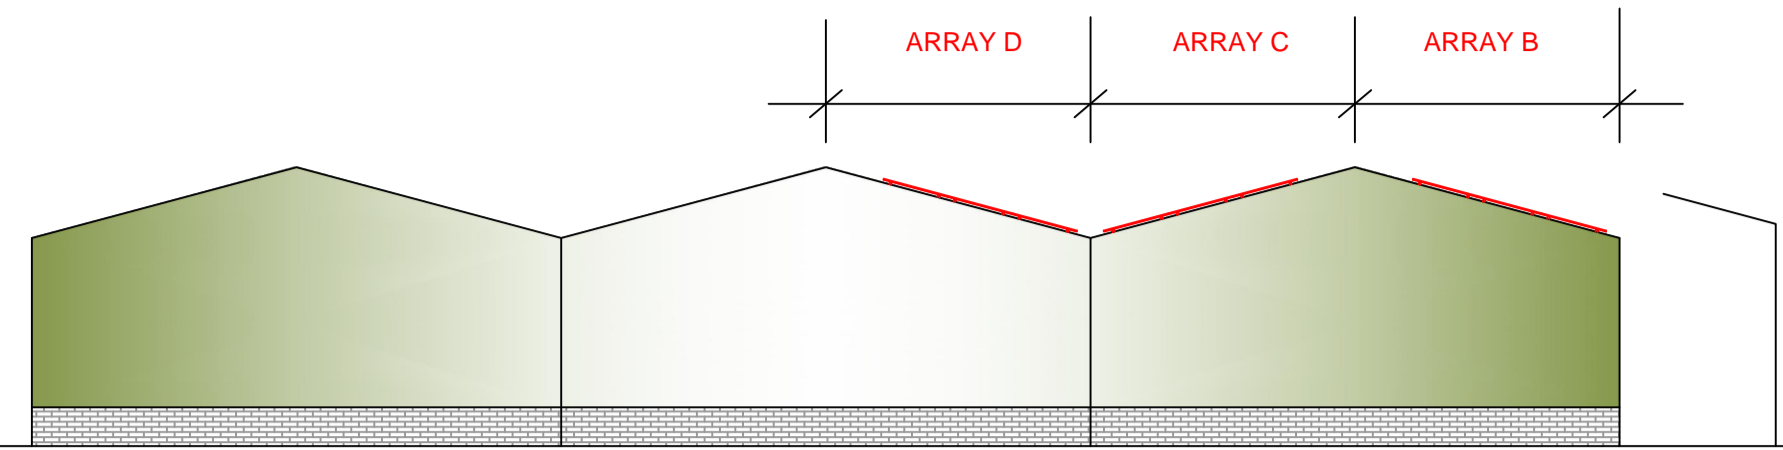


Existing & Proposed South Elevation Shed Array B,C & D 1:200

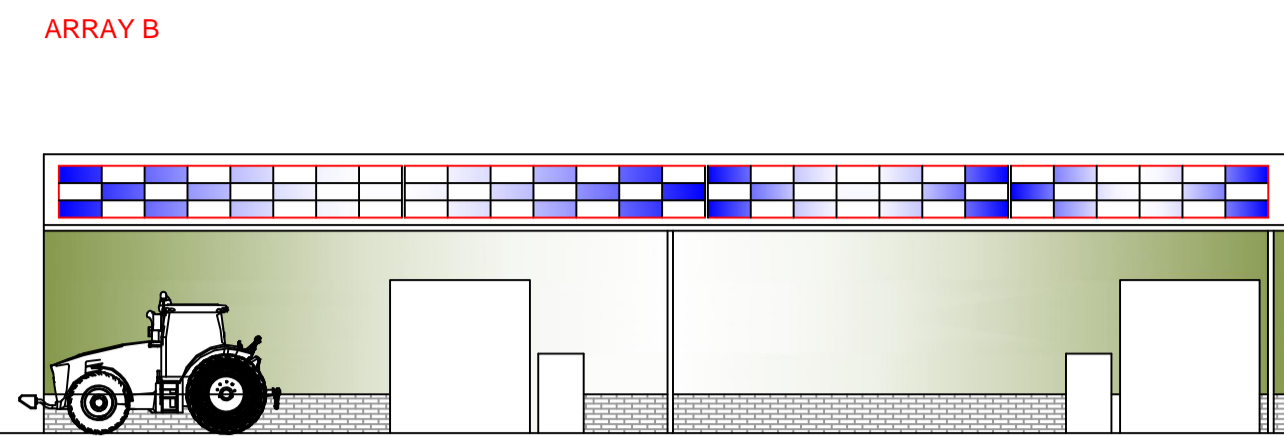


Existing & Proposed East Elevation Shed Array B,C & D 1:200

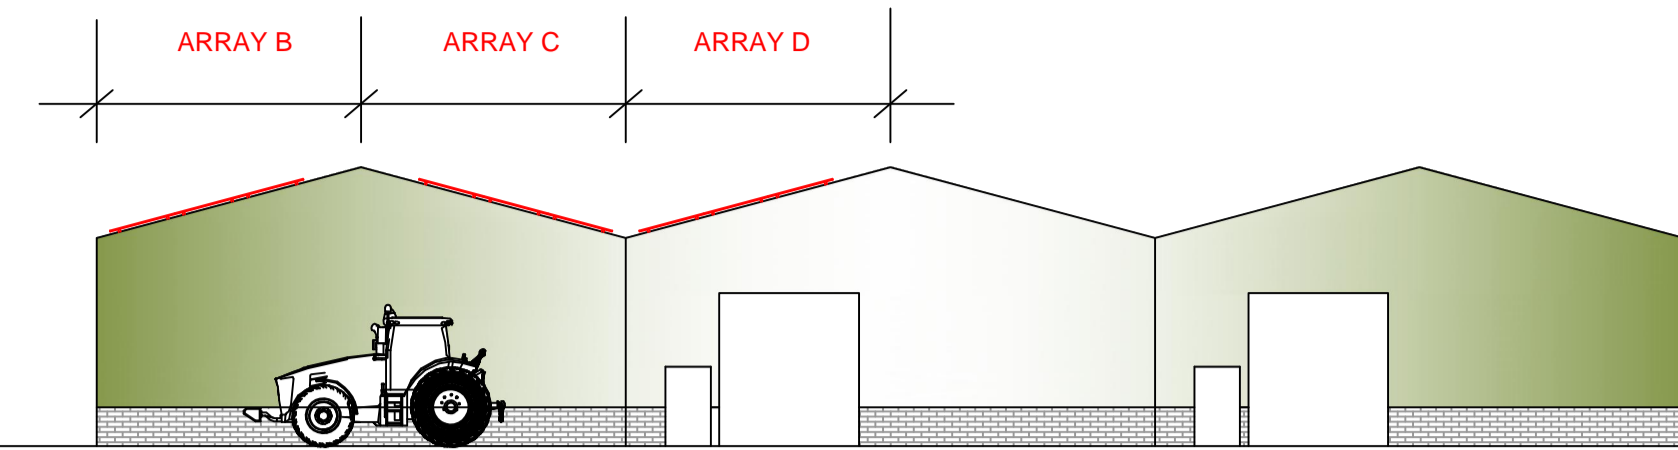


Existing & Proposed North Elevation Shed Array B,C & D 1:200

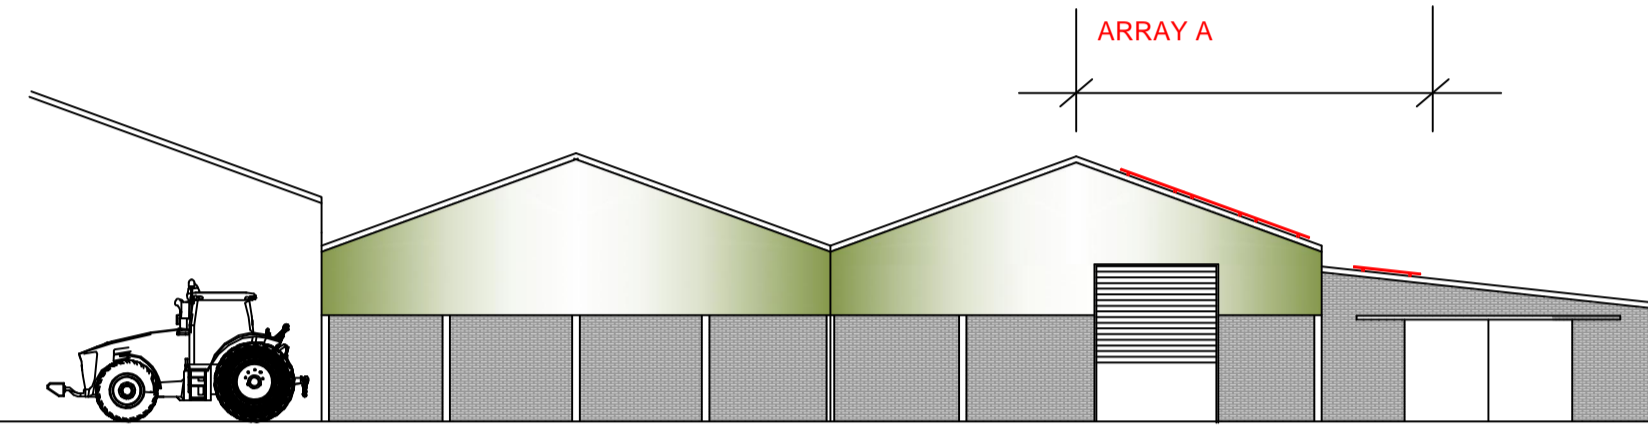


Existing & Proposed West Elevation Shed Array A 1:200

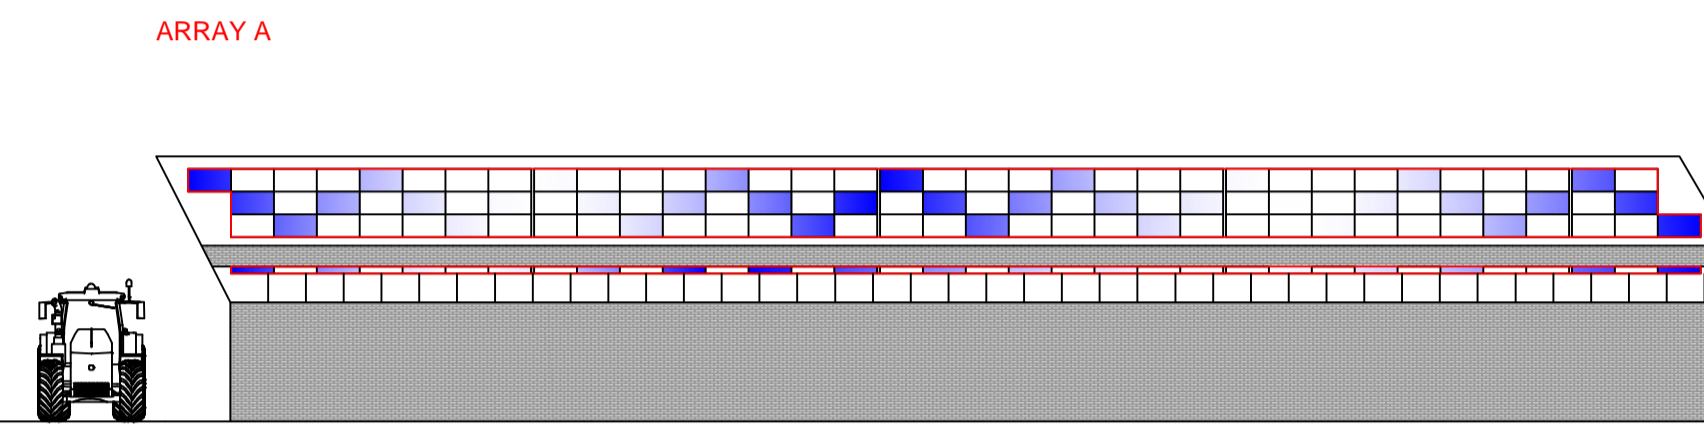


Existing & Proposed South Elevation Shed Array A 1:200

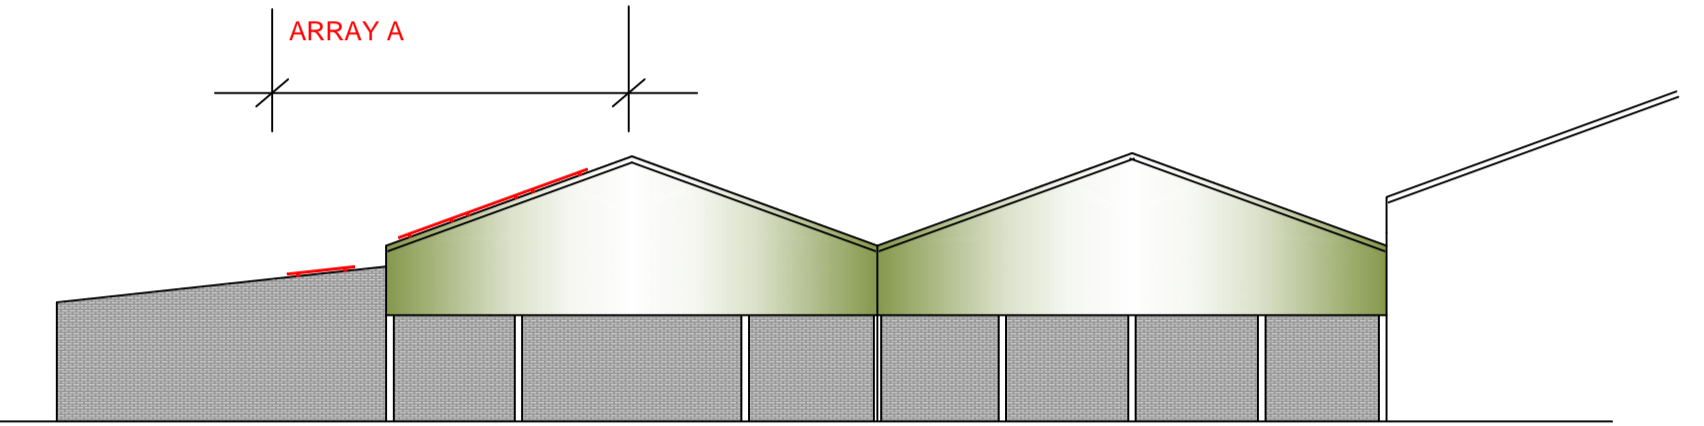

Existing & Proposed South Elevation Shed Array A 1:200

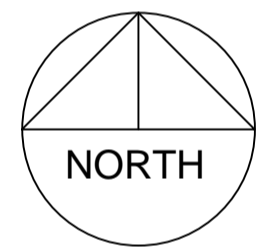


ARRAY D  
ARRAY C  
ARRAY B

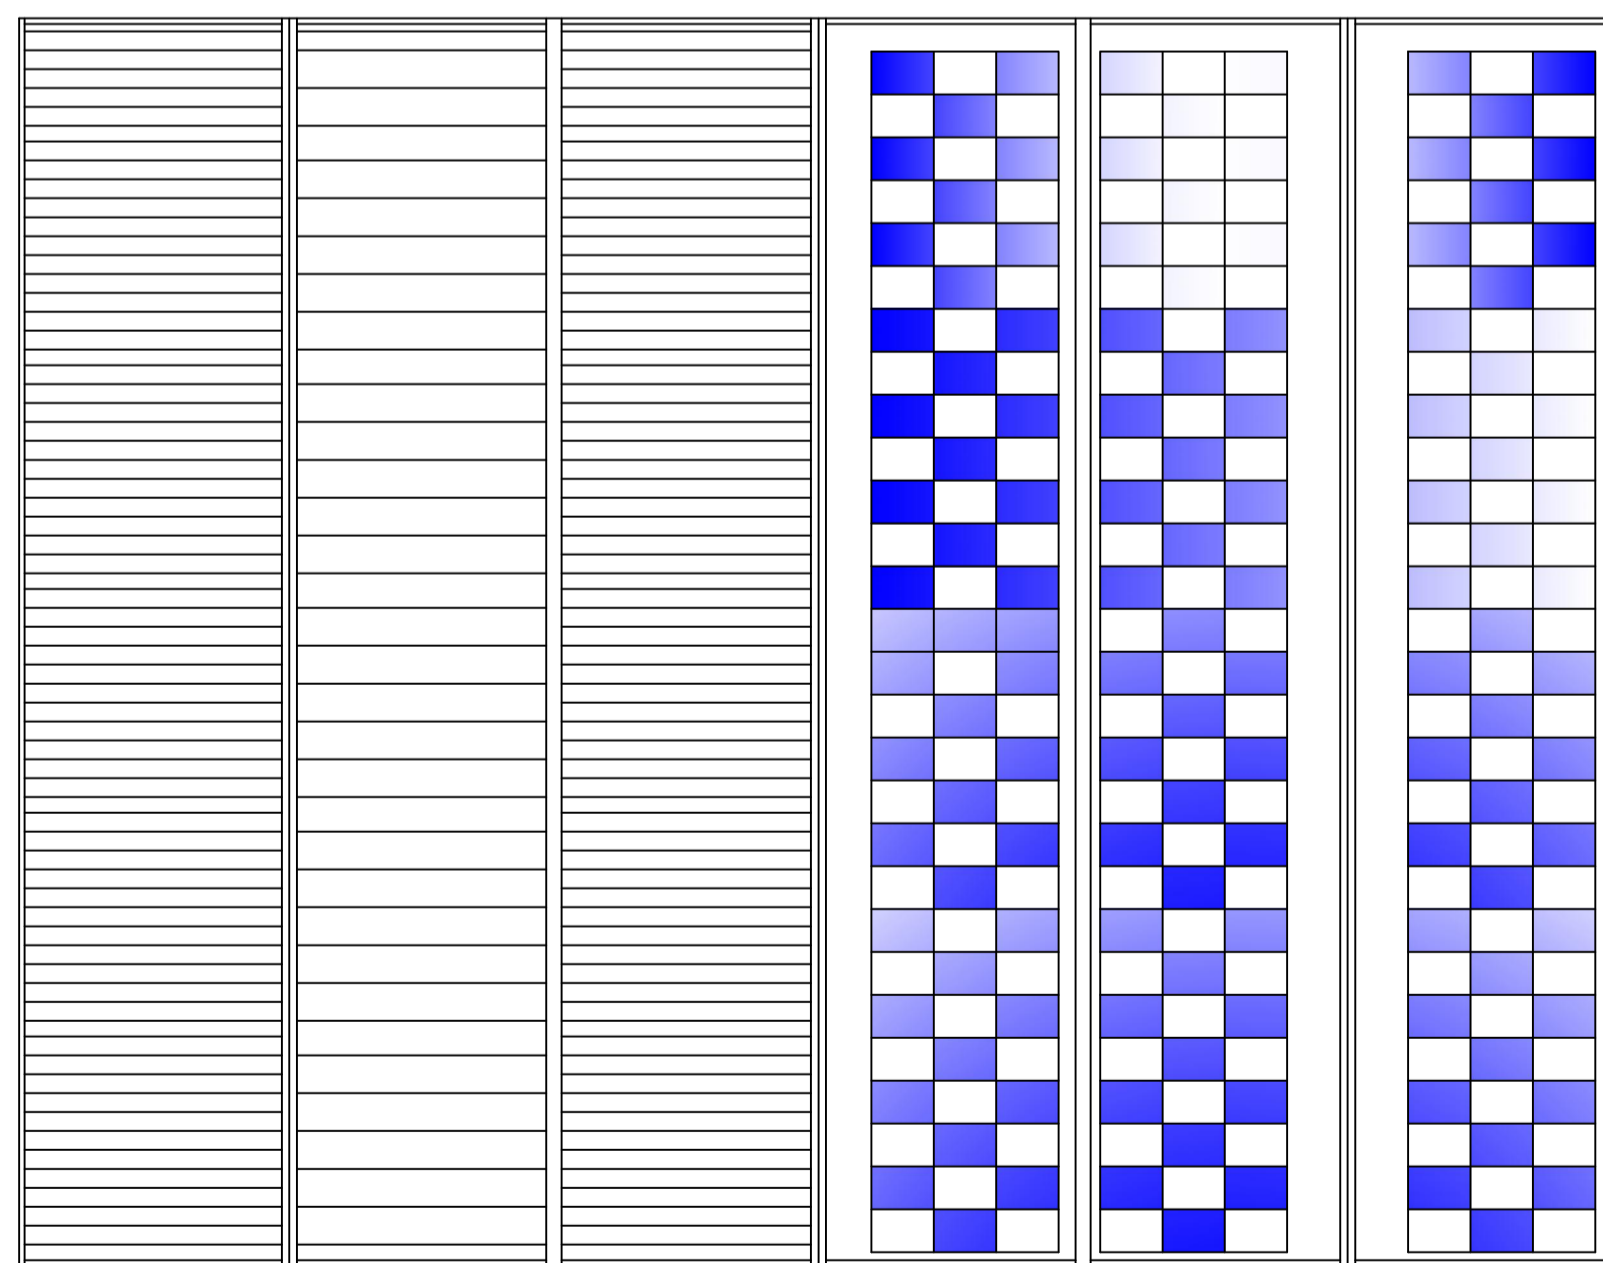

Proposed Roof Plan of Shed 1:200

155.9 kw solar PV 367 panels 1134mm x1764mm covering 734m2

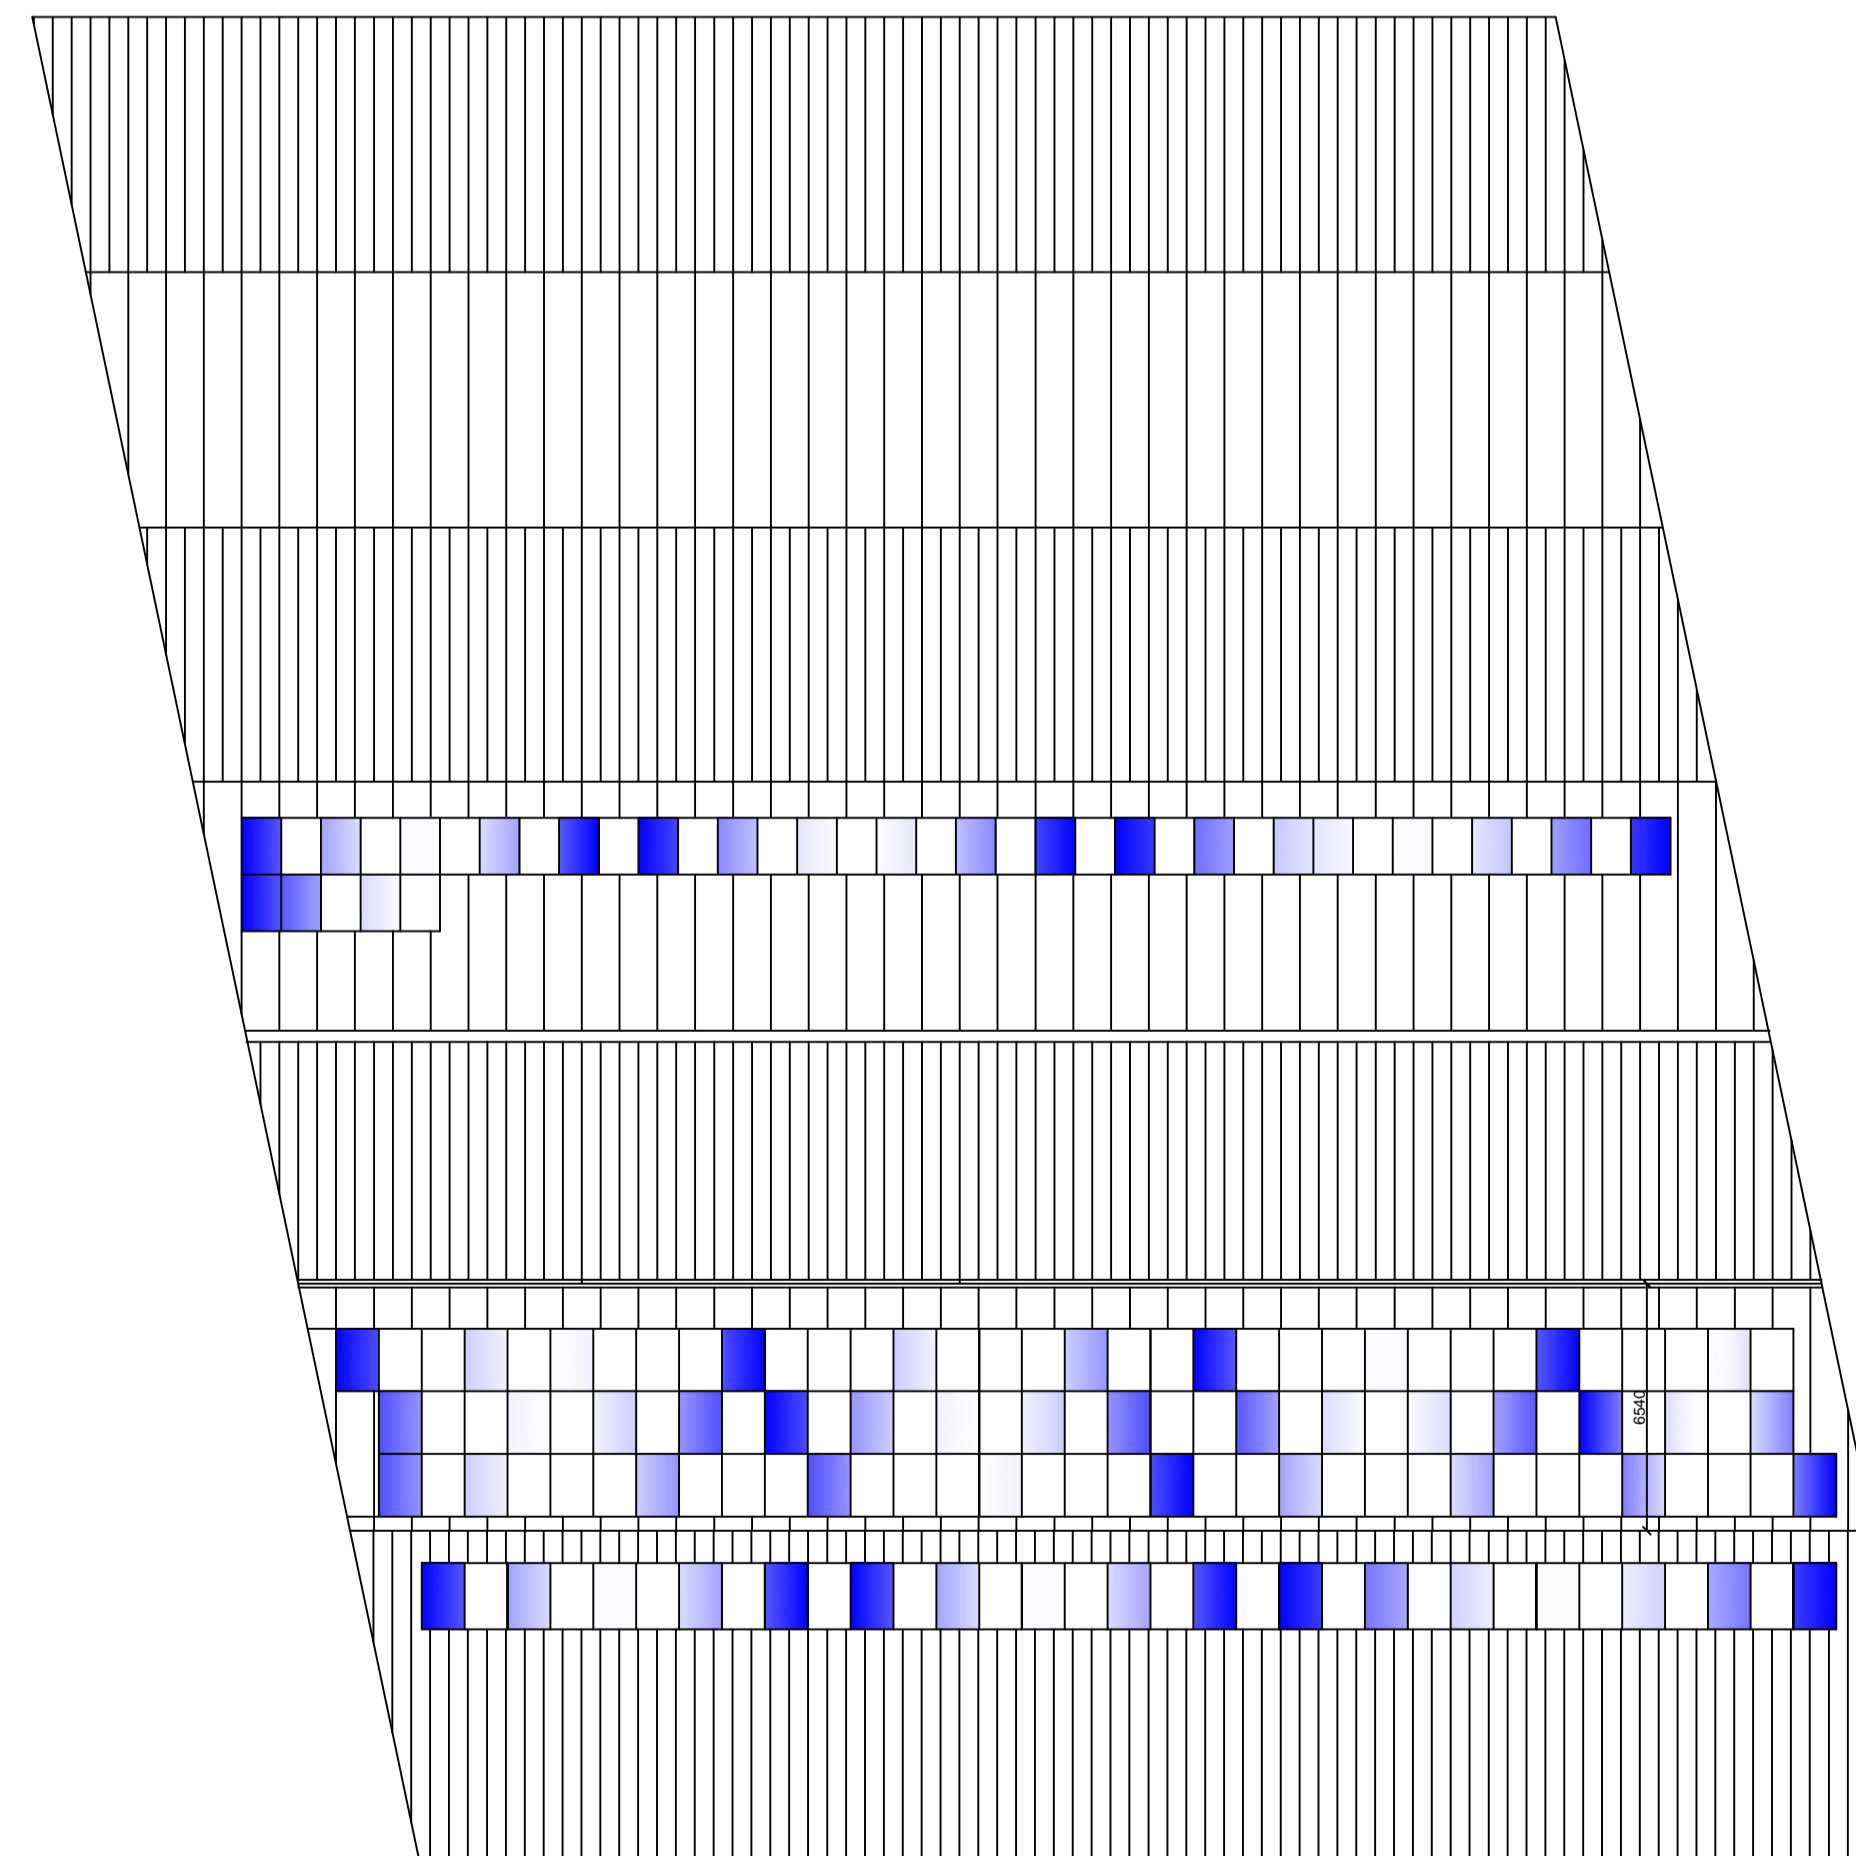

ARRAY A

Existing sheds: Plastic coated box profile sheet various colours graphitic and green predominantly. Wall details a mixture of precast concrete, common brick and plastic coated sheets depending on use of shed. The material visible for this project is the trina vertex S panel 1134mm x 1764mm a copy of the data sheet is submitted with the application. It is anti-reflective coated glass to reduce glare and is black edge framed and black glass with black clamps to aid dilution of the overall array. The panels will sit very tight to the roof due to the specialist KiC system deployed again see more detail on this in the design and access statement.

Revision:



Eco House, Kings Mount,  
Ramparts Business Park,  
Berwick-upon-Tweed, TD15 1TQ  
T - 01289 304840  
E - info@madeco.co.uk

Project Preston Farm Farm Solar Project Array 1, B, C & D

Drawing Planning Drawings


Title Mr W Aitken  
Preston Farm Lintithgow  
West Lothian EH49 6QW

Scale 1:200 @ A1 Drwg No. PF 1001


Date Mar 2024 Drwg By: Maden Eco, Berwick-upon-Tweed Rev

Status  For information  For tender  For construction

All dimensions to be checked on site  
This drawing and information contained herein is copyright and is not to be reproduced without permission.

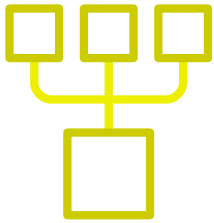

# Schematic diagram

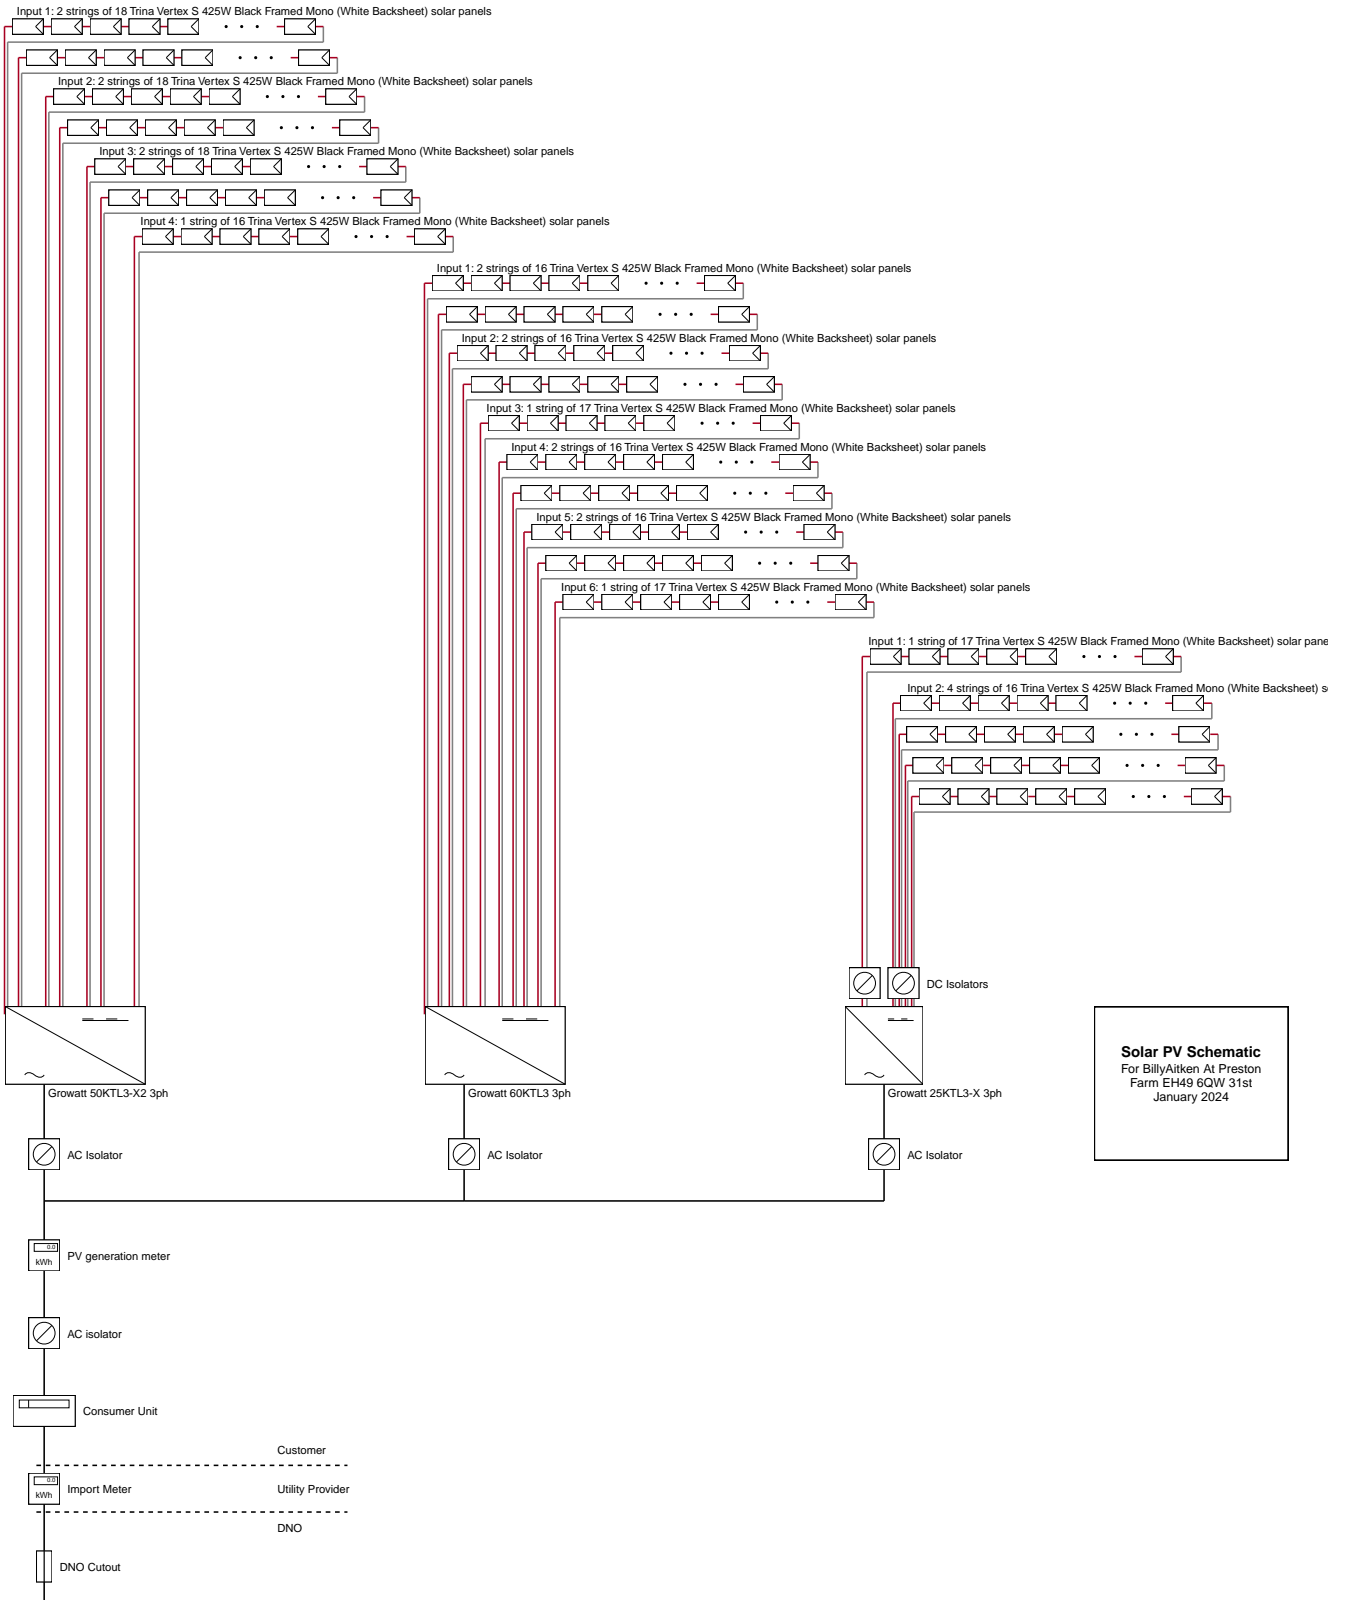

**Solar PV Schematic**  
For Billykiten At Preston  
Farm EH49 6QW 31st  
January 2024