


EXISTING VEHICLE
ENTRANCE & CROSSOVER

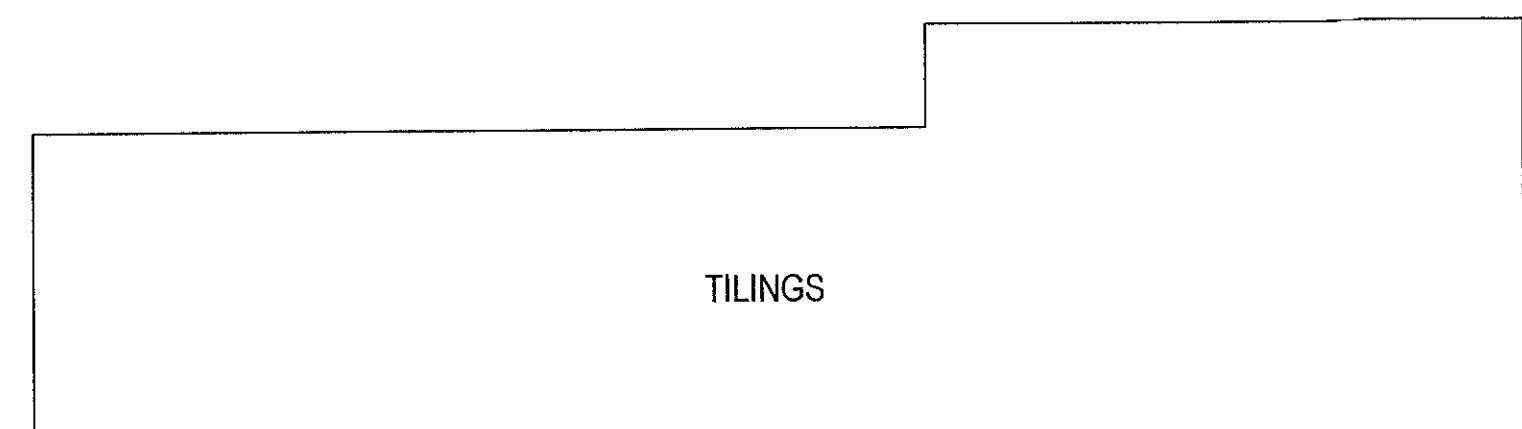

TILINGS

EXISTING GROUND FLOOR PLAN

SCALE 1:50

GENERAL NOTES
1. DO NOT SCALE THIS DRAWING. IF IN DOUBT ASK. ALL DIMENSIONS ARE IN MILLIMETRES UNLESS NOTED OTHERWISE. ALL DIMENSIONS TO EXISTING ELEMENTS ARE TO BE CHECKED AND CONFIRMED ON SITE BY CONTRACTOR.

NOTES

SEVENOAKS DISTRICT COUNCIL
06 MAR 2024
COMMUNITY & PLANNING SERVICES

Rev.	Date	Revision	By	CHK
A	MARCH 2024	FIRST ISSUE	RF	ME

APPROVAL

Client
MR J BARRINGTON

Project
SHOREY HOUSE
HIGH STREET BRASTED

Drawing Title
EXISTING PLAN
CHANGE OF USE FROM SHOP ON
GROUND FLOOR TO RESIDENTIAL

Drawn by RF	Checked by JB	Scale @ A1 AS SHOWN
----------------	------------------	------------------------

Drawing No. 240301/001
Revision A

