



GENERAL NOTES
 1. DO NOT SCALE THIS DRAWING. IF IN DOUBT ASK. ALL DIMENSIONS ARE IN MILLIMETRES UNLESS NOTED OTHERWISE. ALL DIMENSIONS TO EXISTING ELEMENTS ARE TO BE CHECKED AND CONFIRMED ON SITE BY CONTRACTOR.

NOTES

SEVENDOKS DISTRICT COUNCIL
 06 MAR 2024
 COMMUNITY & PLANNING SERVICES

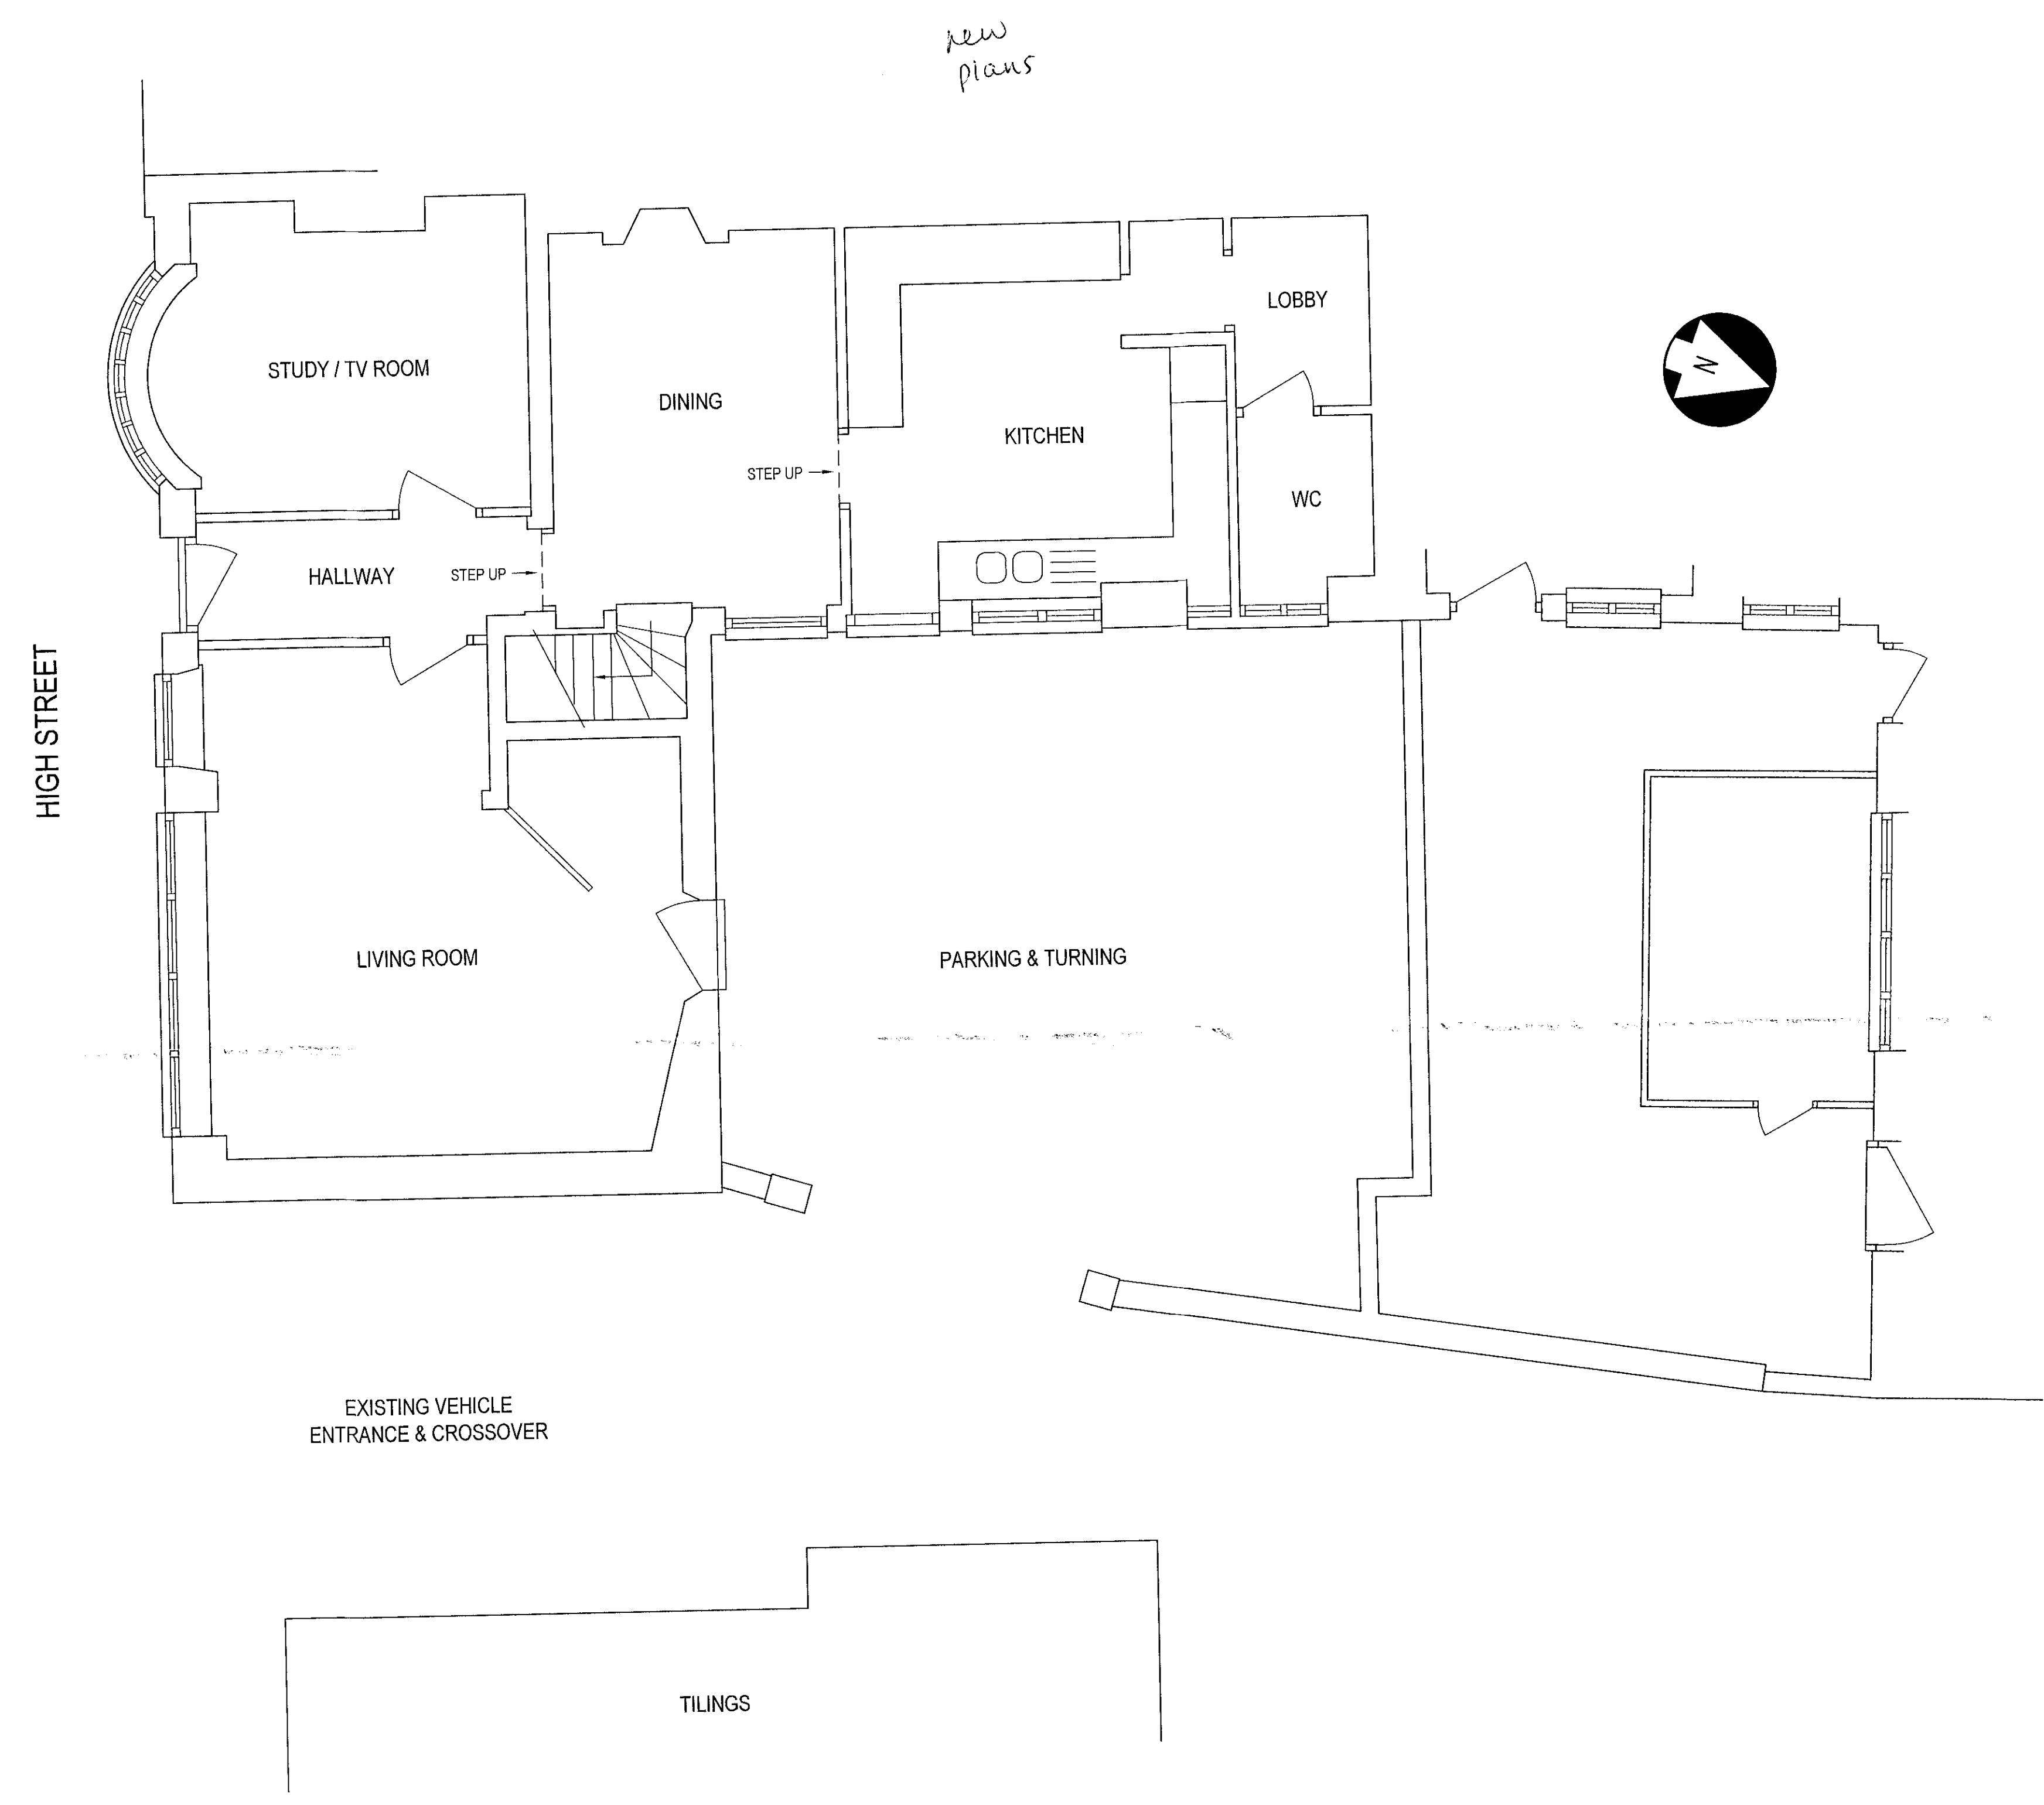

PROPOSED GROUND FLOOR PLAN
 SCALE 1:50

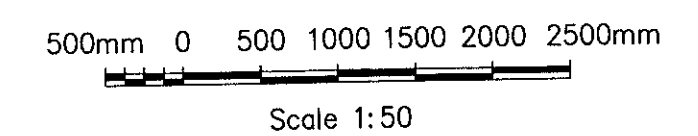

| Rev. | Date | Revision | By |
|------|------------|-------------|----|
| A | MARCH 2024 | FIRST ISSUE | RF |

APPROVAL

Client
 MR J BARRINGTON

Project
 SHOREY HOUSE
 HIGH STREET BRASTED

Drawing Title
 PROPOSED PLAN
 CHANGE OF USE FROM SHOP ON
 GROUND FLOOR TO RESIDENTIAL

| Drawn by | Checked by | Scale @ A1 |
|----------|------------|------------|
| RF | JB | AS SHOW |

Drawing No. **240301/002**