
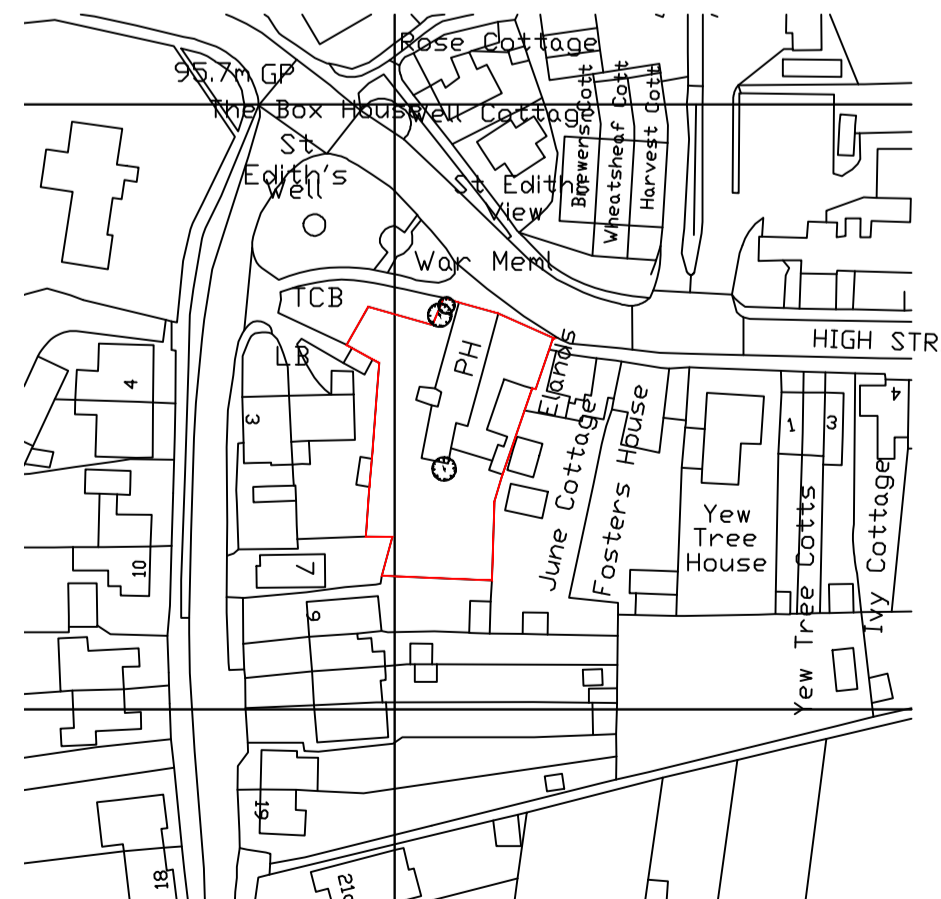


This drawing is the property of GBA Designs Limited. Copyright is reserved by them and this drawing is issued on the condition that it is not reproduced or copied in part or in whole without their written consent. Do not scale from this drawing. All dimensions to be checked on site before commencement of work. This drawing is to be read in conjunction with specifications and/or other consultants drawings as applicable.

T1  
Cherry  
Remove  
Justification  
Proximity to  
outbuilding




T2 & T3  
Leylandii  
Reduce by 40%  
Justification  
Obstructing access  
path and side  
levation

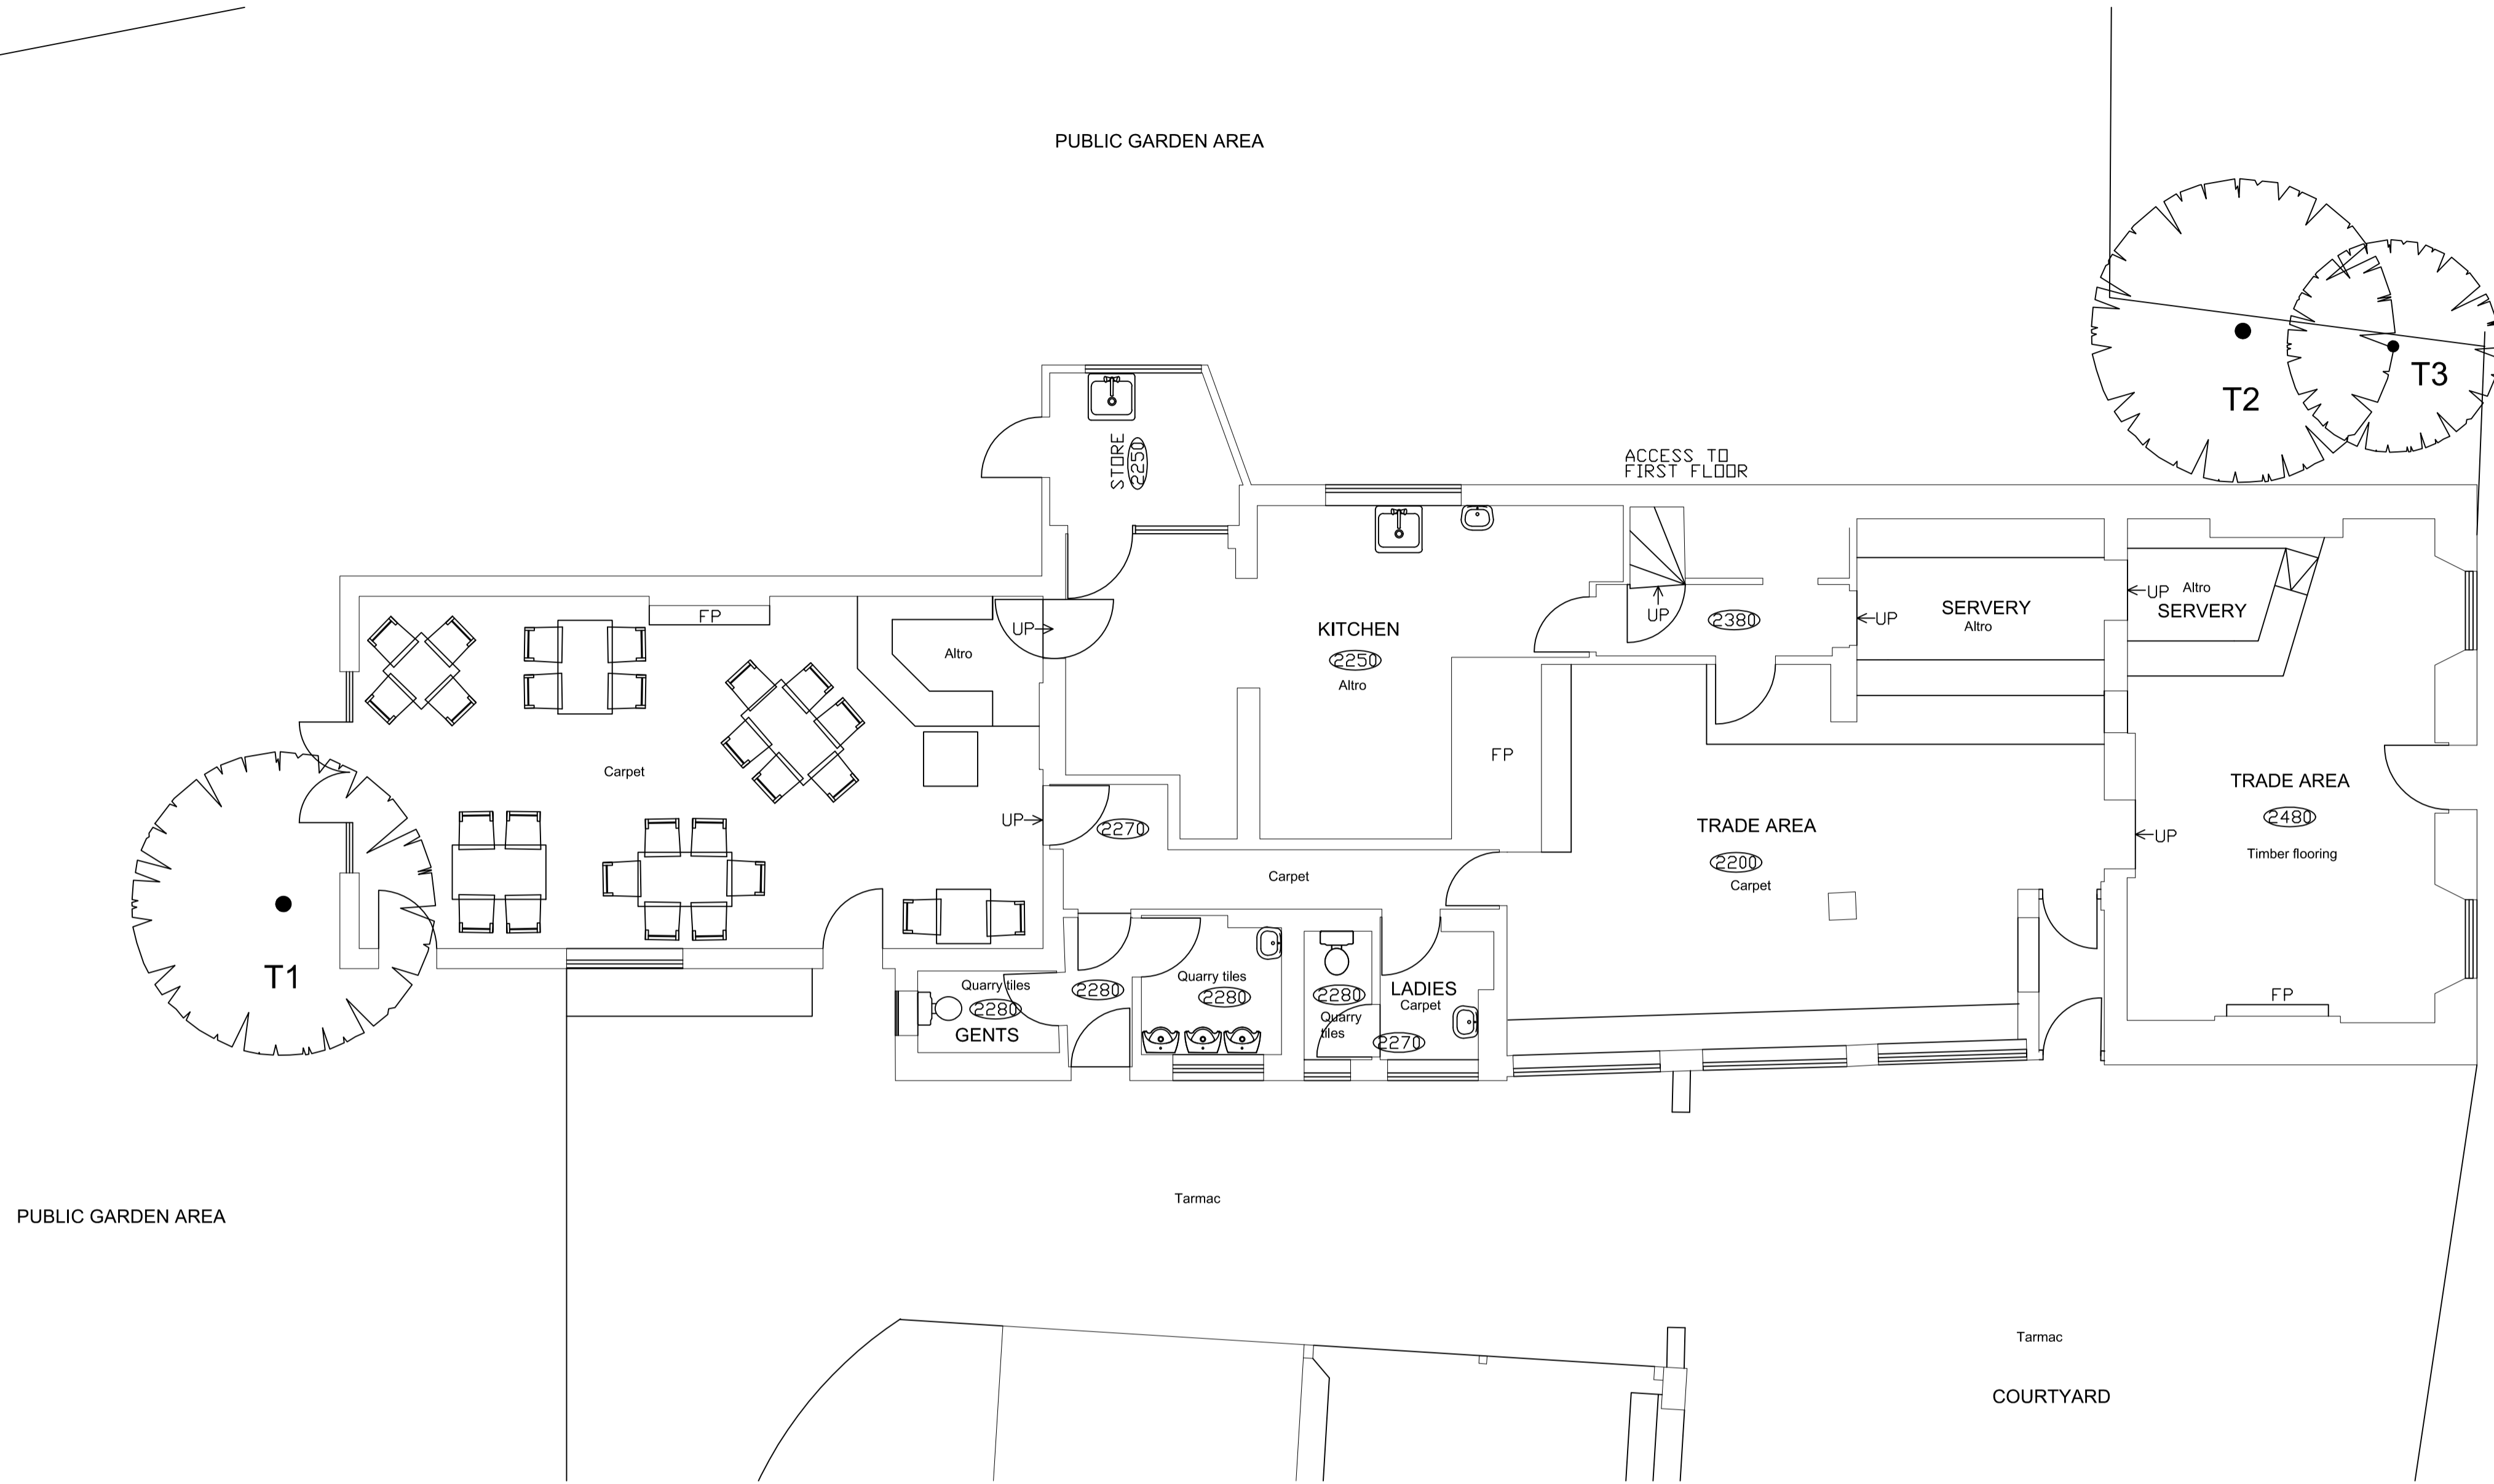

Existing Location Plan  
1:1250



Existing Site Plan  
1:500

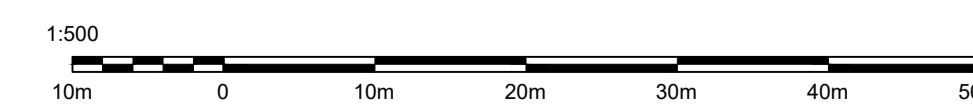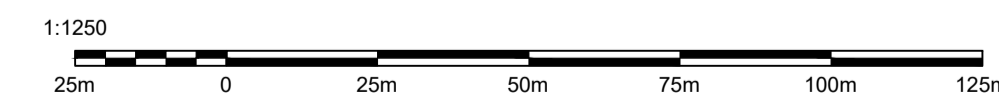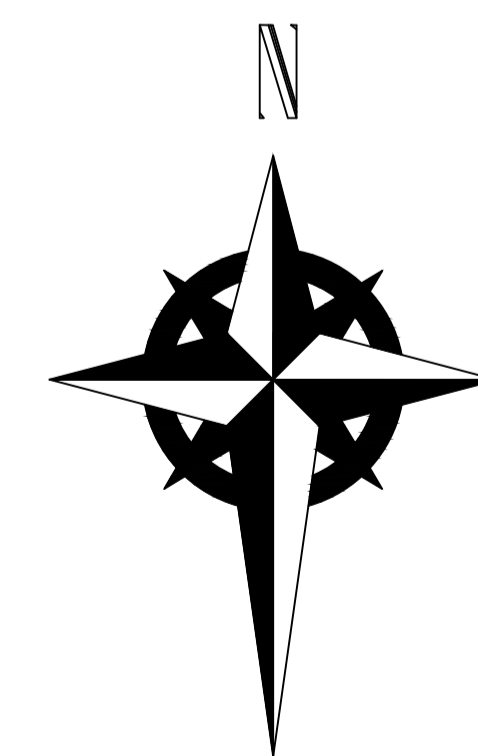

REV.	DESCRIPTION	DATE

**architectural & interior designers**  
Suite 18•70 Churchill Square Business Centre•  
Kings Hill•Kent•  
ME19 4YU•  
tel:01732523521 fax:01732523522 email:info@gbadesigns.com



proposed development at:  
**THE BELL**  
High Street  
Kemsing TN15 6NB

**Tree Works**

SCALE DATE: DWG NO.  
1:50@A1 Aug 2023 2440 - 005