



Existing Elevations 1:100


0 1 2 3 4 Metres

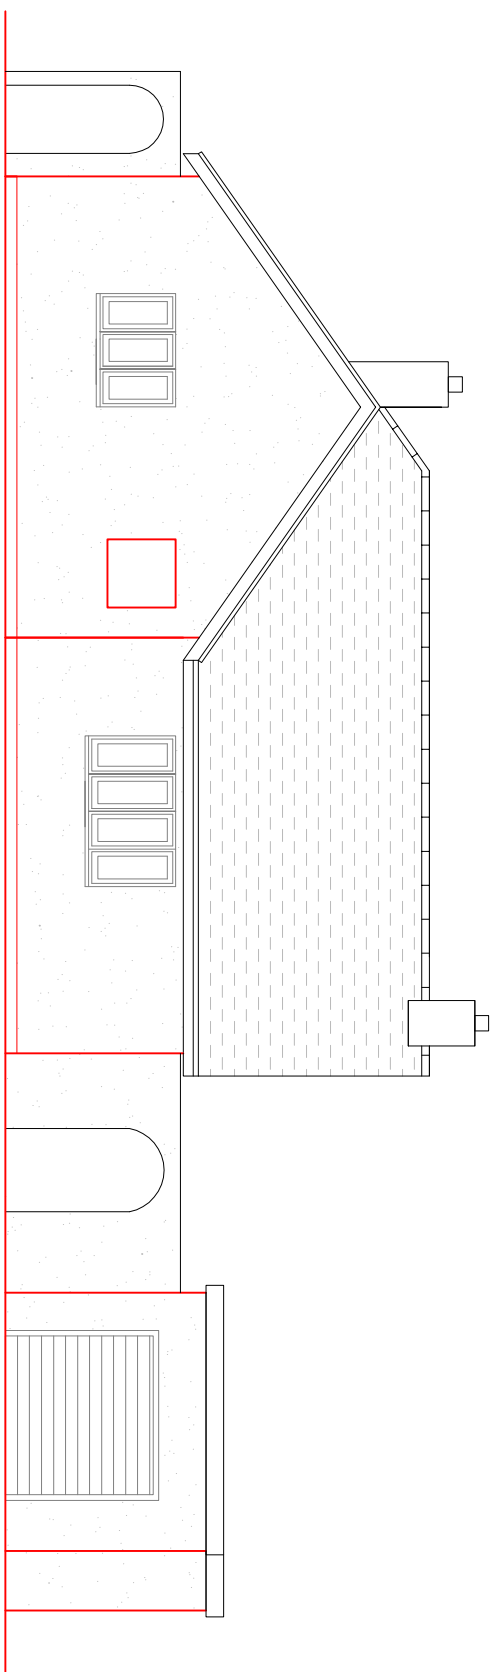


Front Elevation

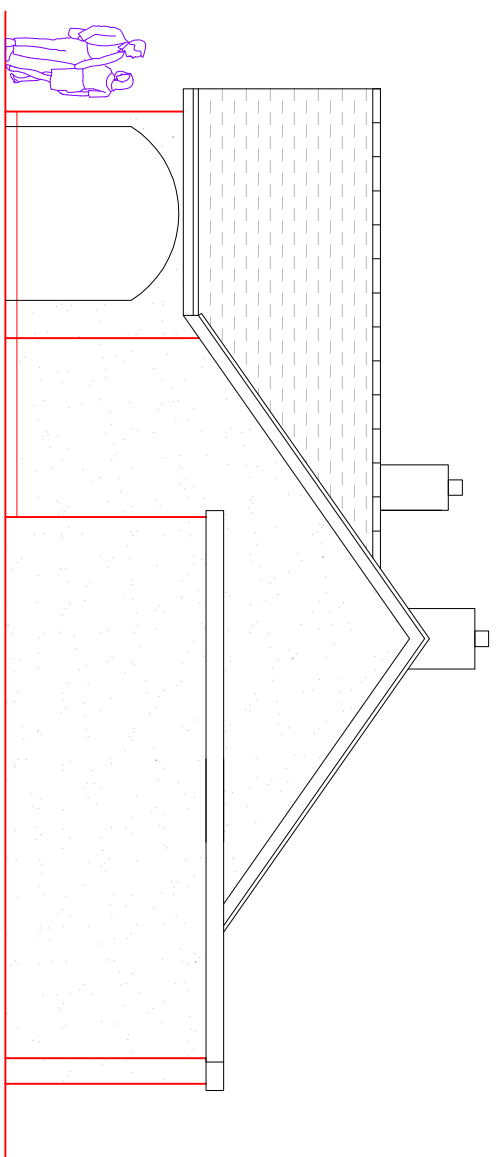

Side Elevation

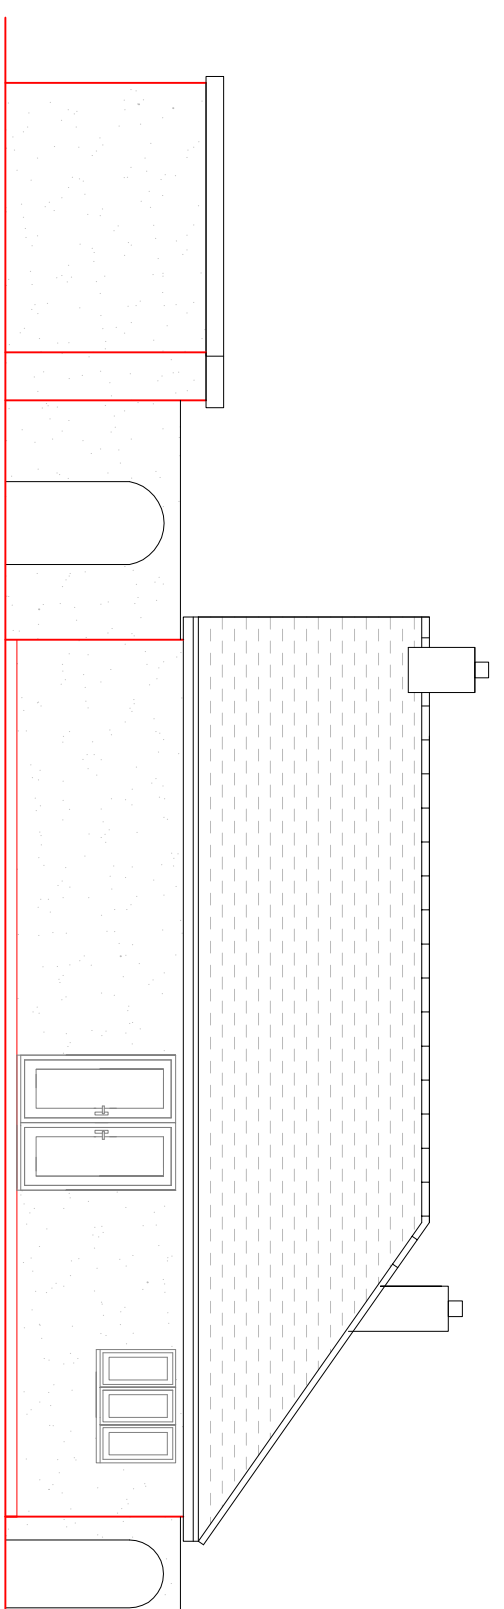



Rear Elevation

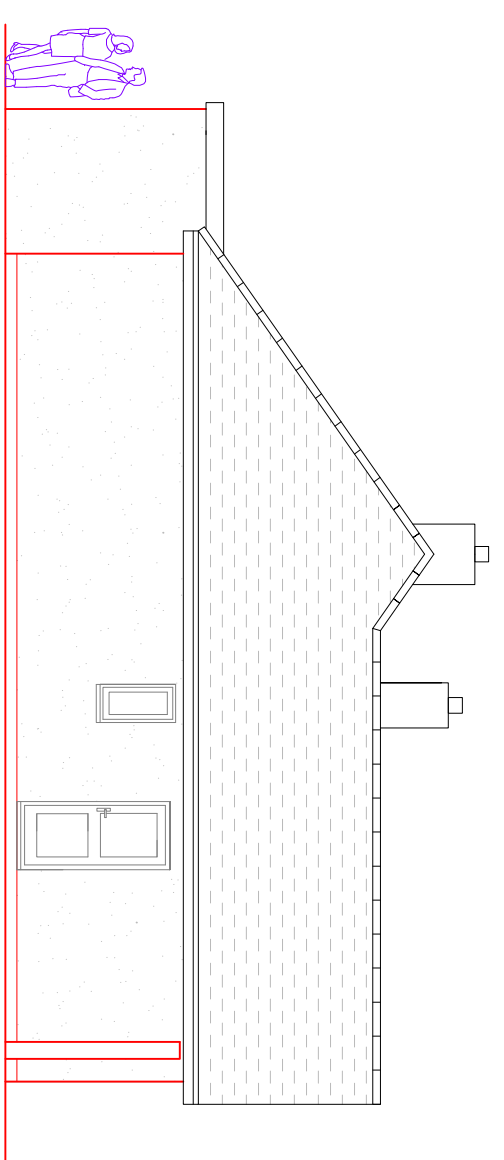

Side Elevation

Existing Ground Floor plan 1:50

0 1 2 3 4 Metres

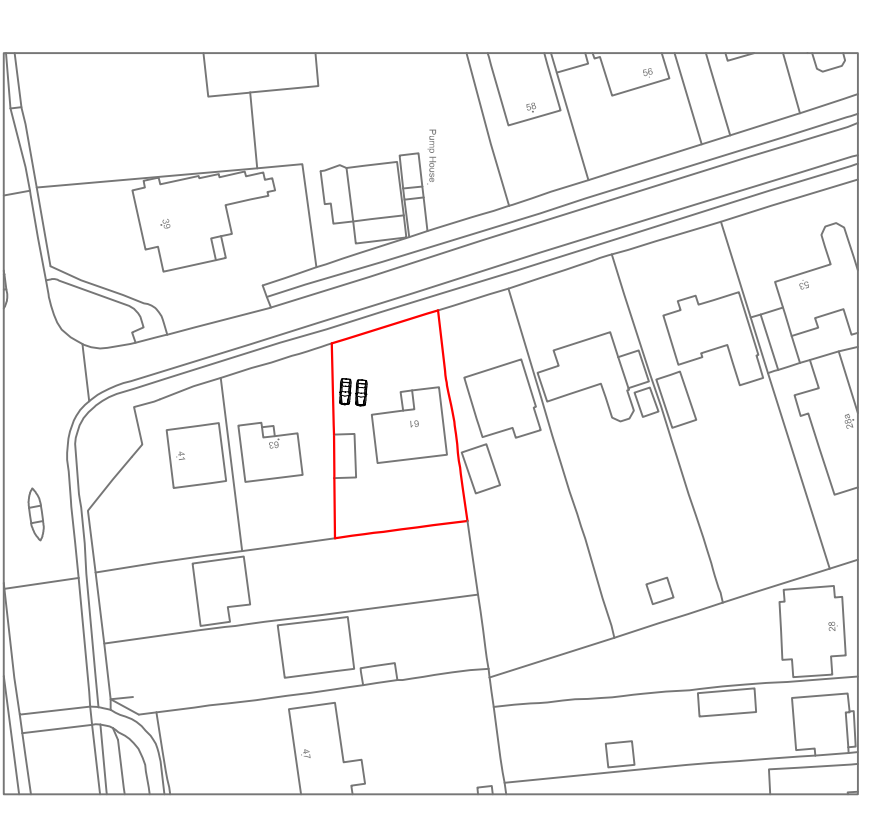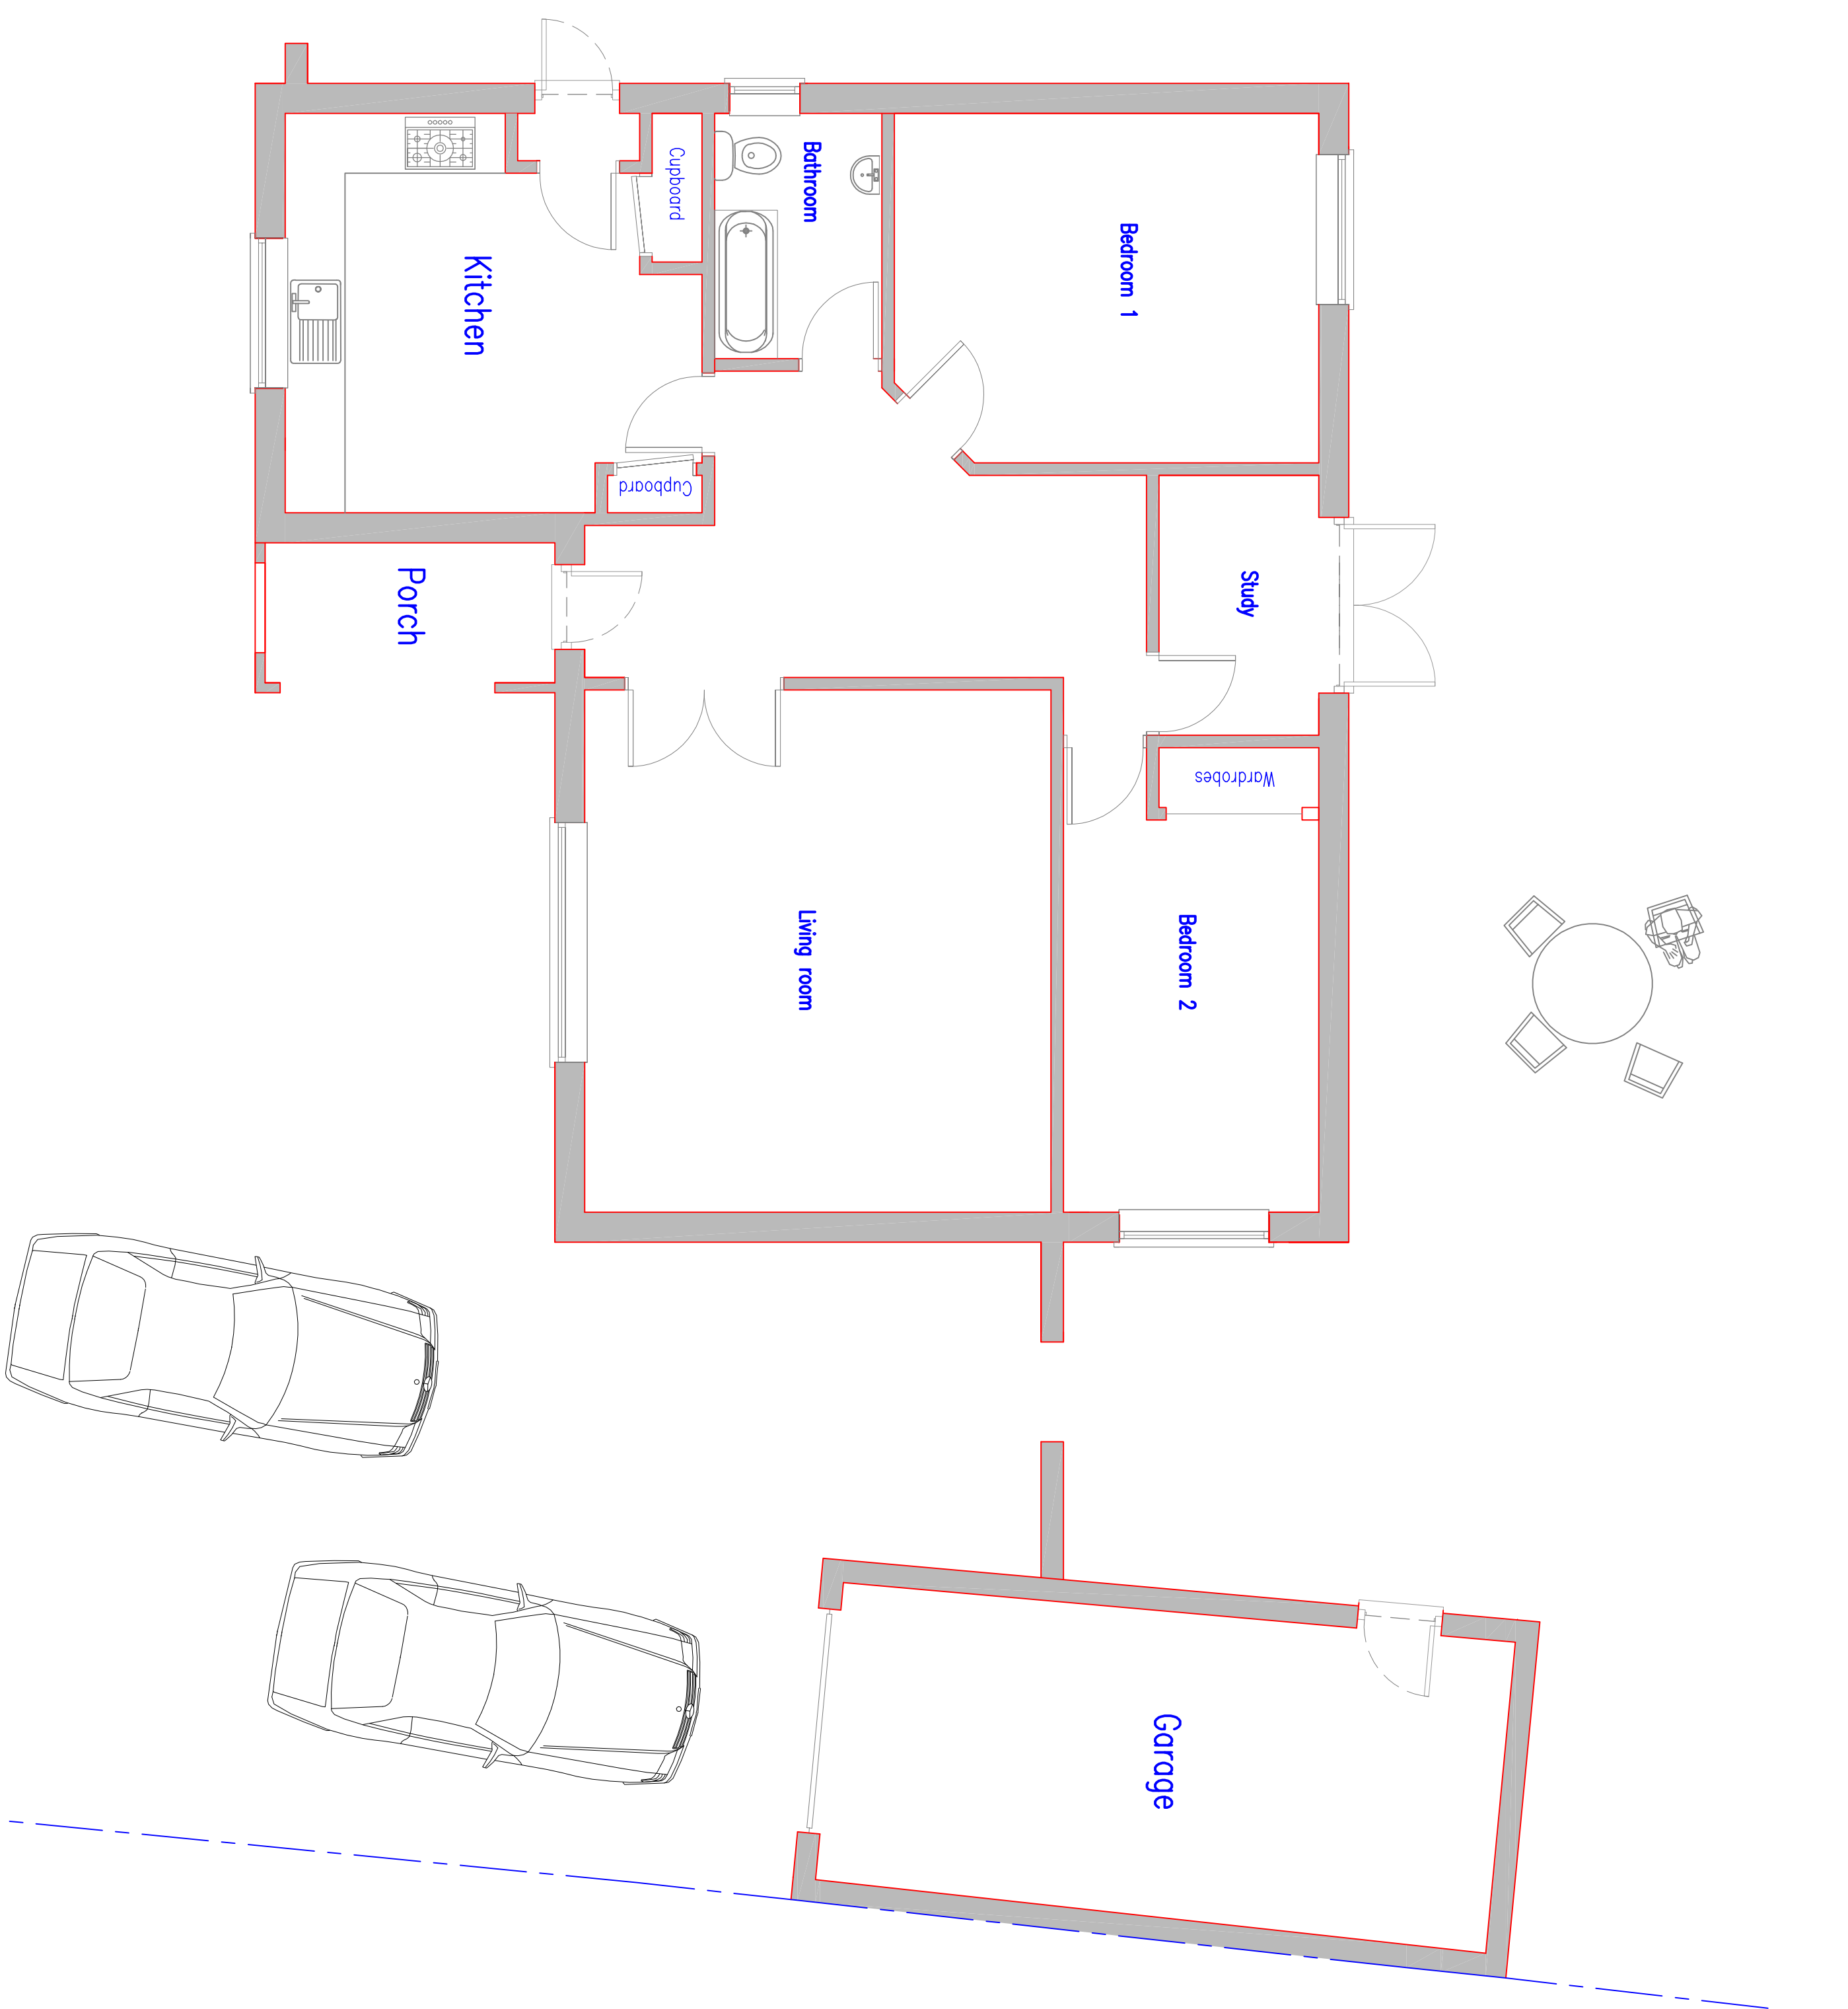

0 10 20 30 Metres
 LOCATION PLAN
 SCALE 1-1250
© Crown Copyright and other material licensed to the Controller

ALL DESIGN MATTERS
 The Architectural Practice that thinks outside the box

Eastlands II, London Road, Basingstoke, RG21 4AW 01256 693077

client: Mr and Mrs Kipling

project: 61 Byfleet Avenue
 Old Basing, Basingstoke
 RG24 7HL

title: Existing plans

date: September 2023
 drawn: Dermot Gallagher

scale: 1:50, 1:100
 drawing no: 01