

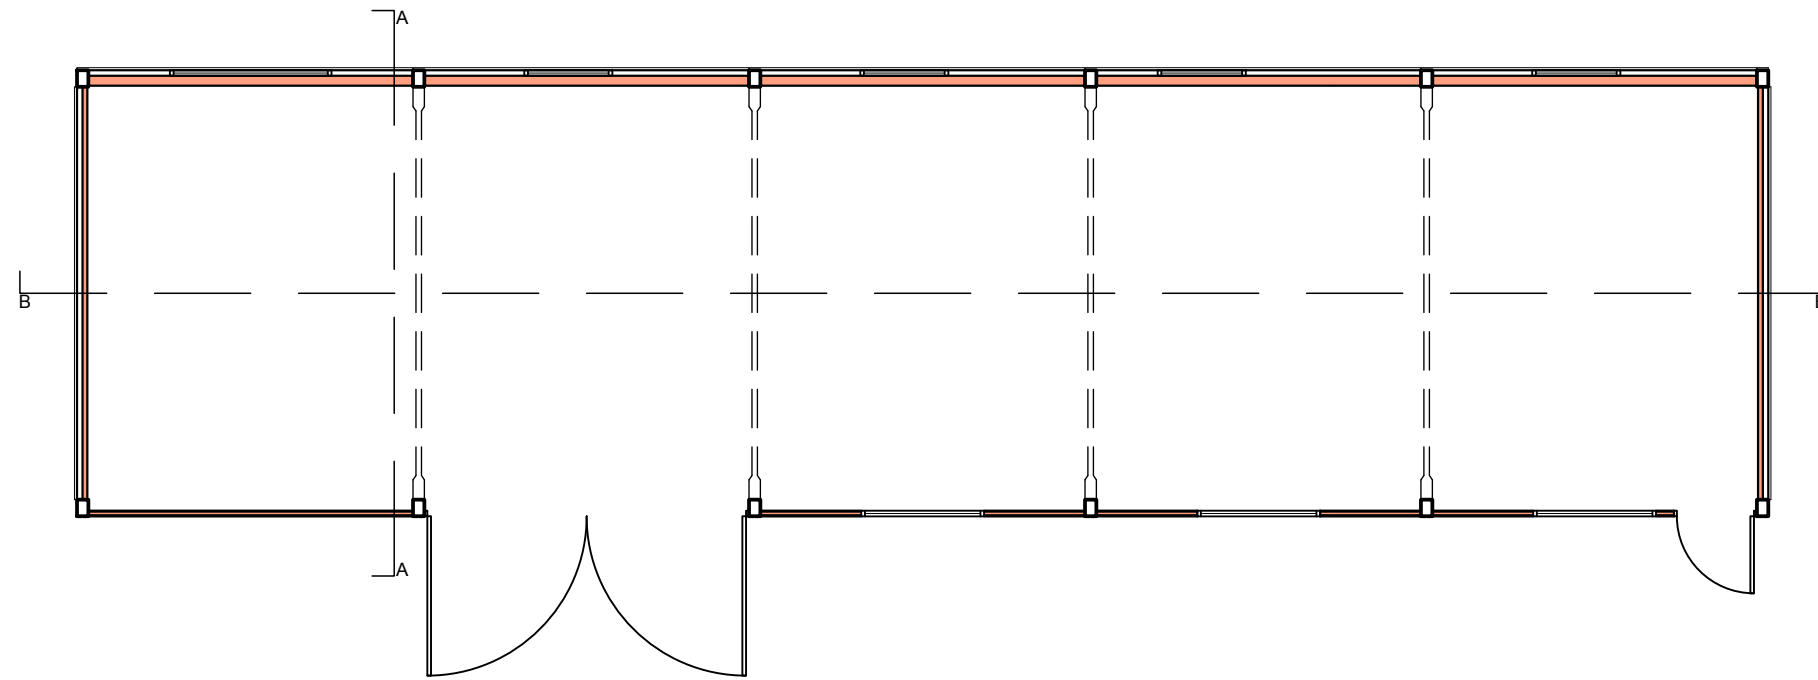


Notes


Report any discrepancies to the author.
This drawing is copyrighted to Temple Ford Design LTD.

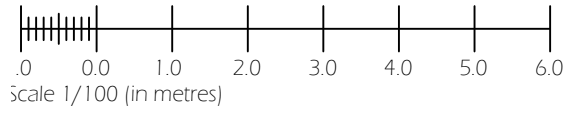

GROUND FLOOR PLAN

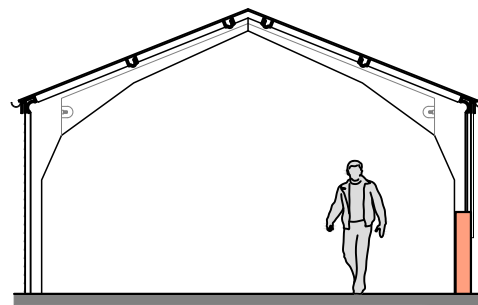

SECTION A

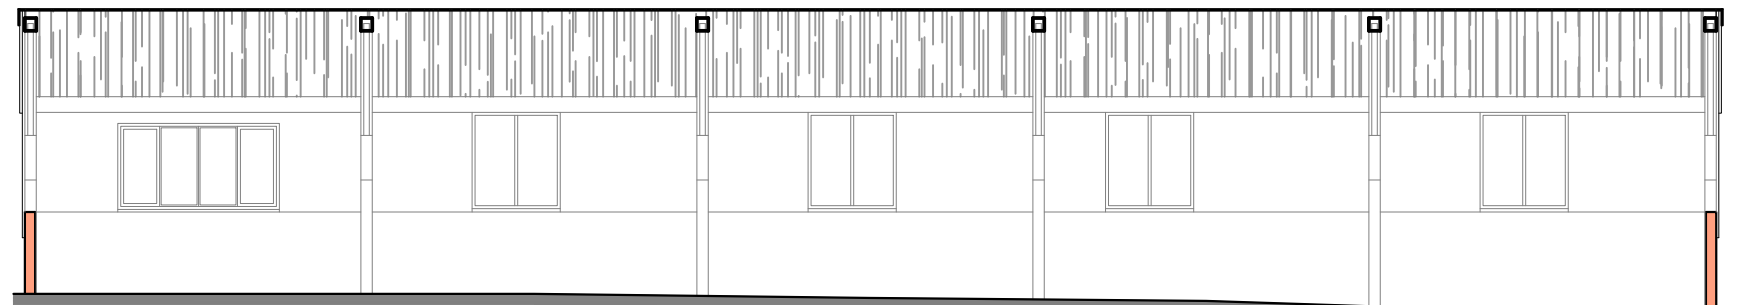

SECTION B

Revision Notes:

Rev:	Date:	Description:
~	~	~

Date: August 2022

Scale @ A3: 1/100

Drawing Status:	Drawn:	Checked:
Design	JC	MP

Project: Alterations and Refurbishment to Unit 8 Longmoor Farm

Drawing Title: Ground Floor Plan Section A + B as Existing

Client: Cranbury Estates ~

Project:	Dwg No:	Rev:
2093	901	~

Temple Ford Design Ltd architects



T 023 8027 6393
E templeforddesign@gmail.com W templeforddesign.co.uk