



Roof Plan

Principal part of dwelling

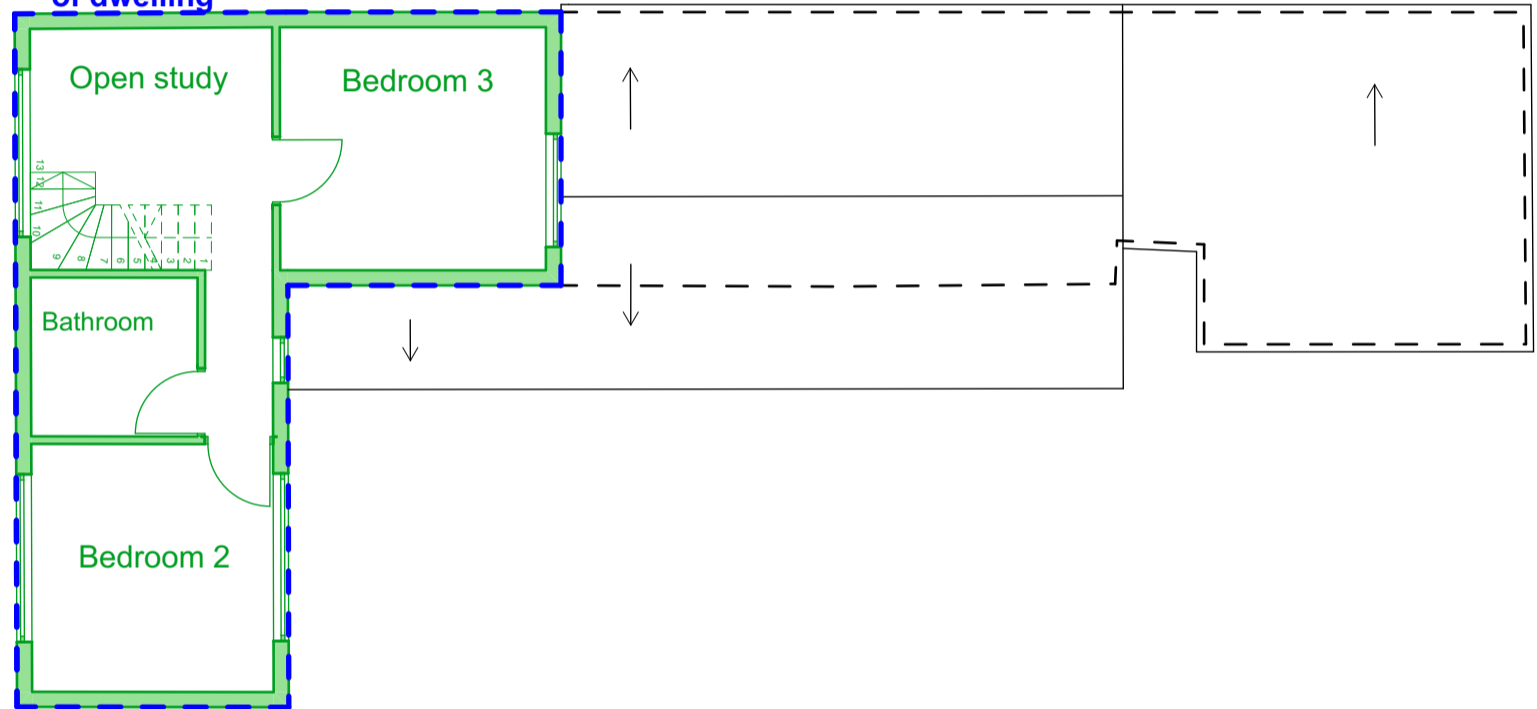

First Floor Plan

Principal part of dwelling

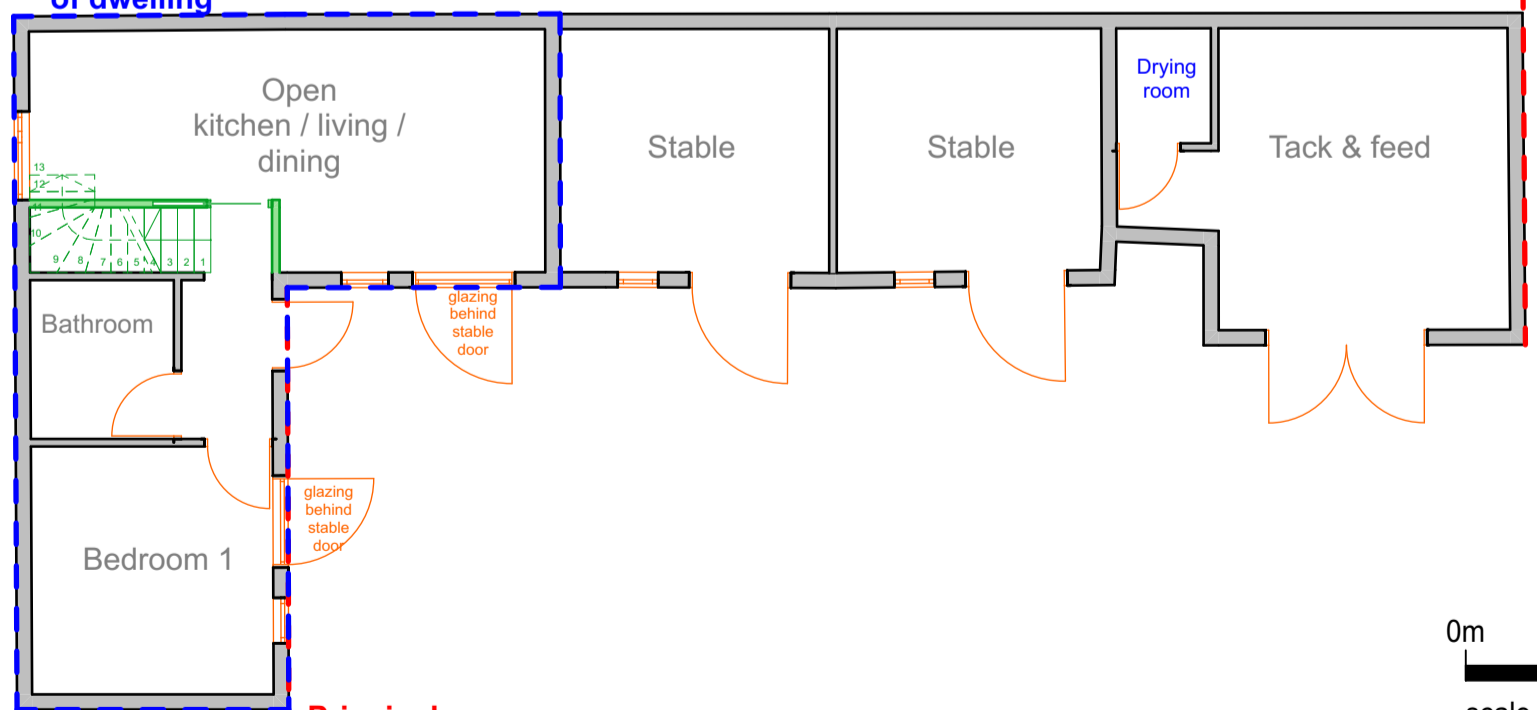

Ground Floor Plan

Principal elevation

Principal elevation



scale 1-100

no	date	revision	Notes Existing Proposed	PLANNING & ARCHITECTURAL CONSULTANCY Chetwood House • Chilton • HP18 9LS 01844 267990 • admin@jcemmett.co.uk	Prior Approval project Proposed development at Three Corners Piece, Granborough Road, North Marston, MK18 3PP	
					title Proposed Dwelling Plans	
			THIS DRAWING REMAINS THE SOLE COPYRIGHT OF JEFFREY CHARLES EMMETT ASSOC. R.I.C.S. All dimensional discrepancies to be referred to JCE Planning & Architectural Consultancy		drawn AK date 27/03/2024 scale 1:100 @ A3	Project number 1345 Drawing no PA-05