



Roof Plan

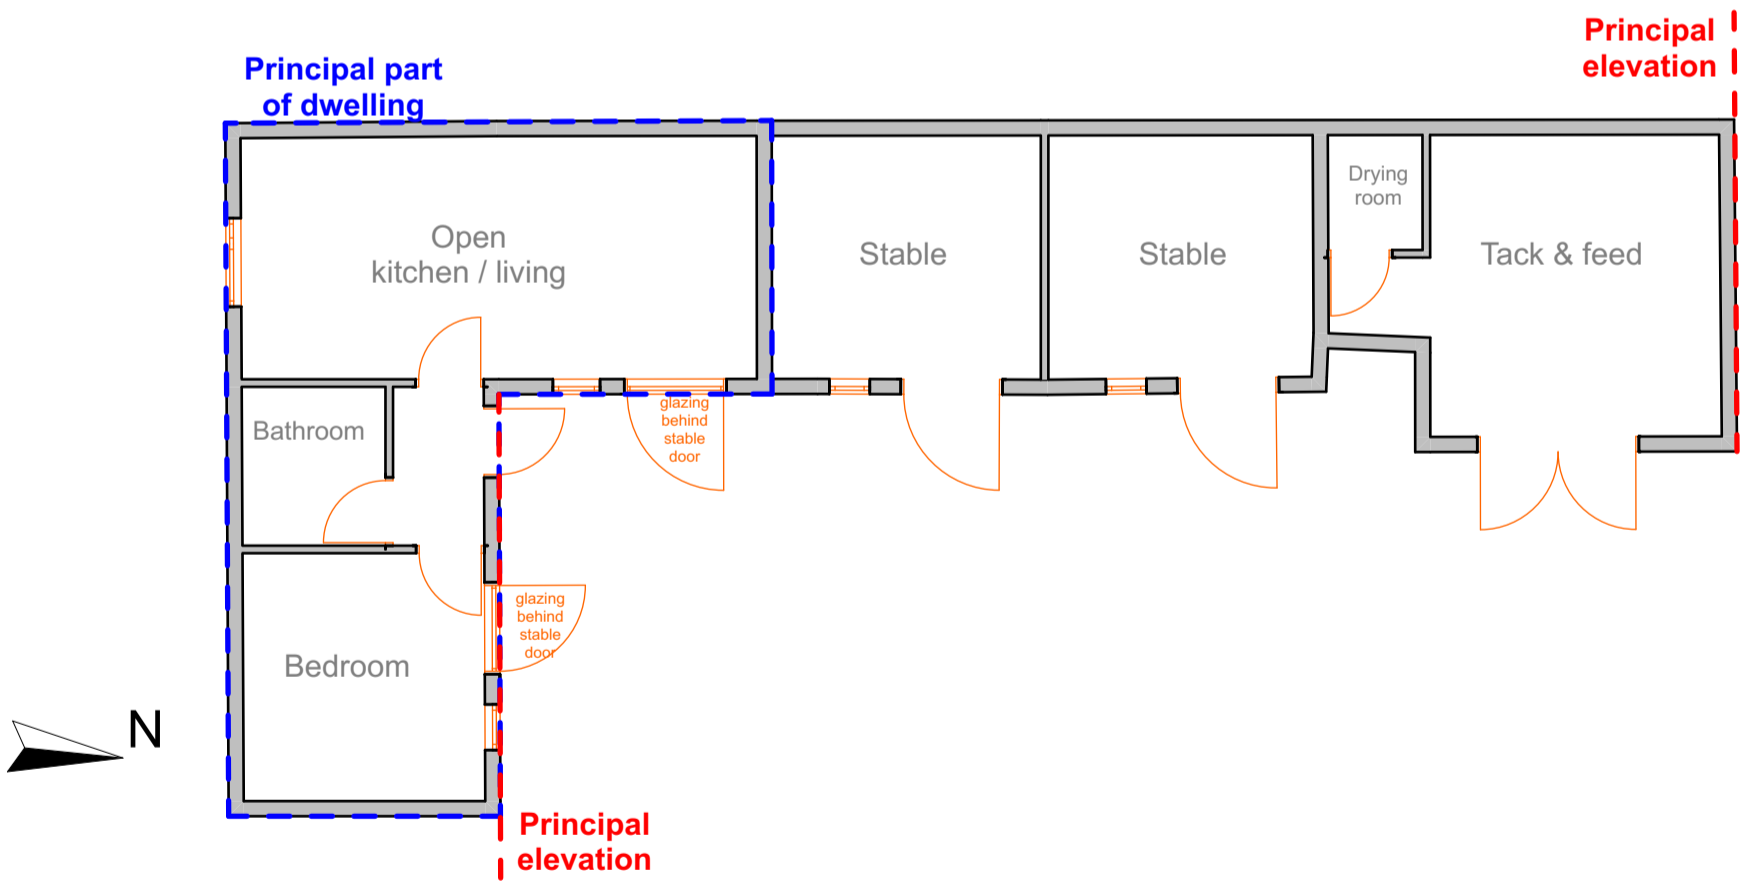

Ground Floor Plan

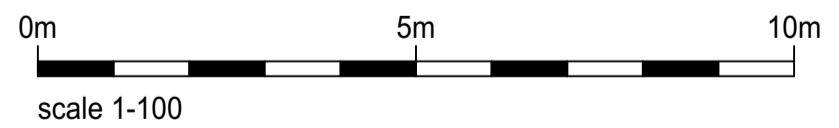

no	date	revision	Notes	 PLANNING & ARCHITECTURAL CONSULTANCY Chetwood House • Chilton • HP18 9LS 01844 267990 • admin@jcemmett.co.uk	Prior Approval project Proposed development at Three Corners Piece, Granborough Road, North Marston, MK18 3PP	
					title Existing Dwelling Plan	
				THIS DRAWING REMAINS THE SOLE COPYRIGHT OF JEFFREY CHARLES EMMETT ASSOC. R.I.C.S	drawn AK date 27/03/2024 scale 1:100 @ A3	Project number 1345 Drawing no PA-03
				All dimensional discrepancies to be referred to JCE Planning & Architectural Consultancy		