


Front Elevation

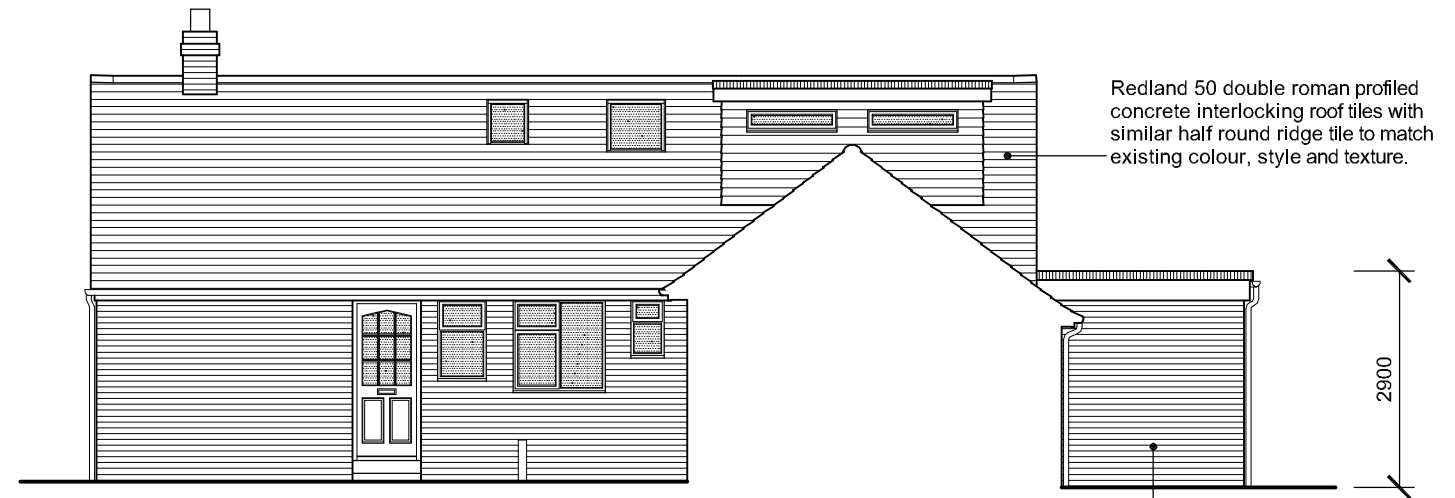


scale 1:100 @ A3 (metres)



Side Elevation

Redland 50 double roman profiled concrete interlocking roof tiles with similar half round ridge tile to match existing colour, style and texture.

Facing quality red brickwork laid in stretcher bond with brick and mortar colour, style and texture to match existing.

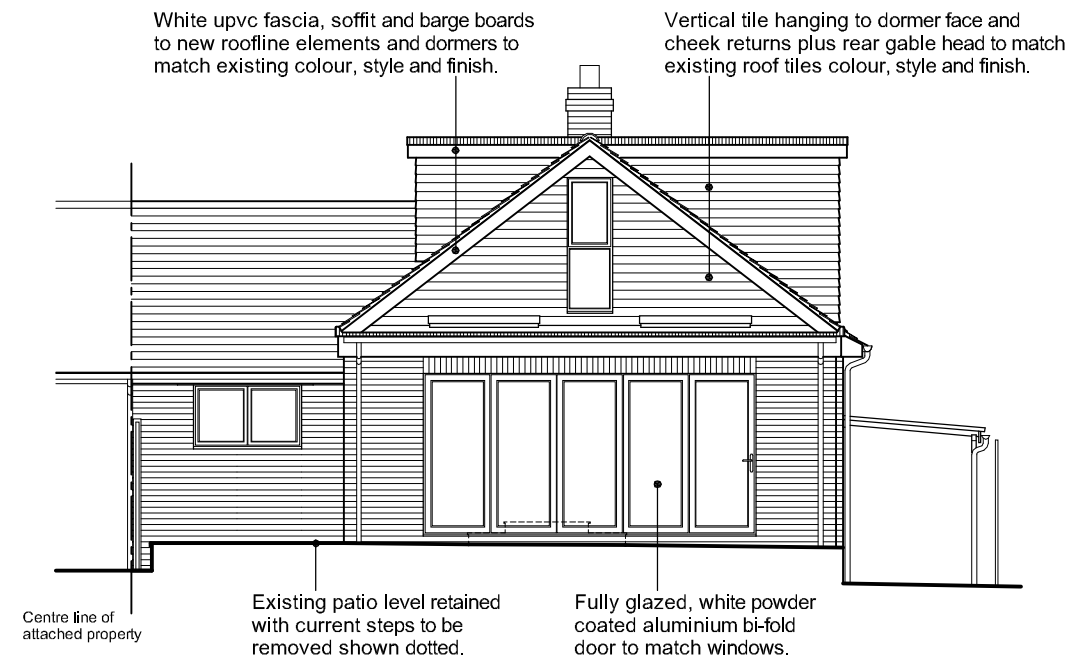

Rear Elevation

White upvc fascia, soffit and barge boards to new roofline elements and dormers to match existing colour, style and finish.

Vertical tile hanging to dormer face and cheek returns plus rear gable head to existing roof tiles colour, style and finish.

Centre line of attached property

Existing patio level retained with current steps to be removed shown dotted.

Fully glazed, white powder coated aluminium bi-fold door to match windows.



Side Elevation

New windows obscure glazed where applicable to minimum level 3 obscurity.

White upvc casement windows to match existing colour, style and finish.

High level, white upvc landscape window to match existing colour, style and finish.

Black upvc half round deepflow rainwater goods with circular downpipes to match existing.

Existing external ground levels to be retained.

address	drawing
66 Award Road Church Crookham, Fleet Hampshire, GU52 6HQ	Proposed Elevations

Waterstone
Design Limited
Kaikoura
6 Spruce Way
Fleet
Hampshire
GU51 3JB
Telephone
01252 616420

scale	As indicated	sheet	A3
date	April 2024		
ref	WSD / 584 - 007	rev	-
rev	date	description	