



NOTES: THIS DRAWING IS THE COPYRIGHT OF MODH DESIGN LTD. IT MAY NOT BE COPIED ALTERED OR REPRODUCED WITHOUT WRITTEN AUTHORITY. THE USE OF THIS DRAWING BY THIRD PARTIES IS ENTIRELY AT THEIR OWN RISK.

THE DRAWING MUST NOT BE SCALED. ALL LEVELS AND DIMENSIONS MUST BE CHECKED ON SITE, FIGURED DIMENSIONS MUST BE CHECKED ON SITE, FIGURED DIMENSIONS SHOULD BE TAKEN IN PREFERENCE TO SCALED DIMENSIONS.


FOR LISTED BUILDING CONSENT / PLANNING PERMISSION SUBMISSION PURPOSES ONLY

LIST NO: 1209382  
GRADE: II  
DATE LISTED: 28/03/1994


- LEGEND:
1. SLATE ROOF
  2. OAK FRAME GARAGE POSTS
  3. TIMBER CLADDING
  4. TIMBER DOORS
  5. EXISTING STONE GABLE WALL

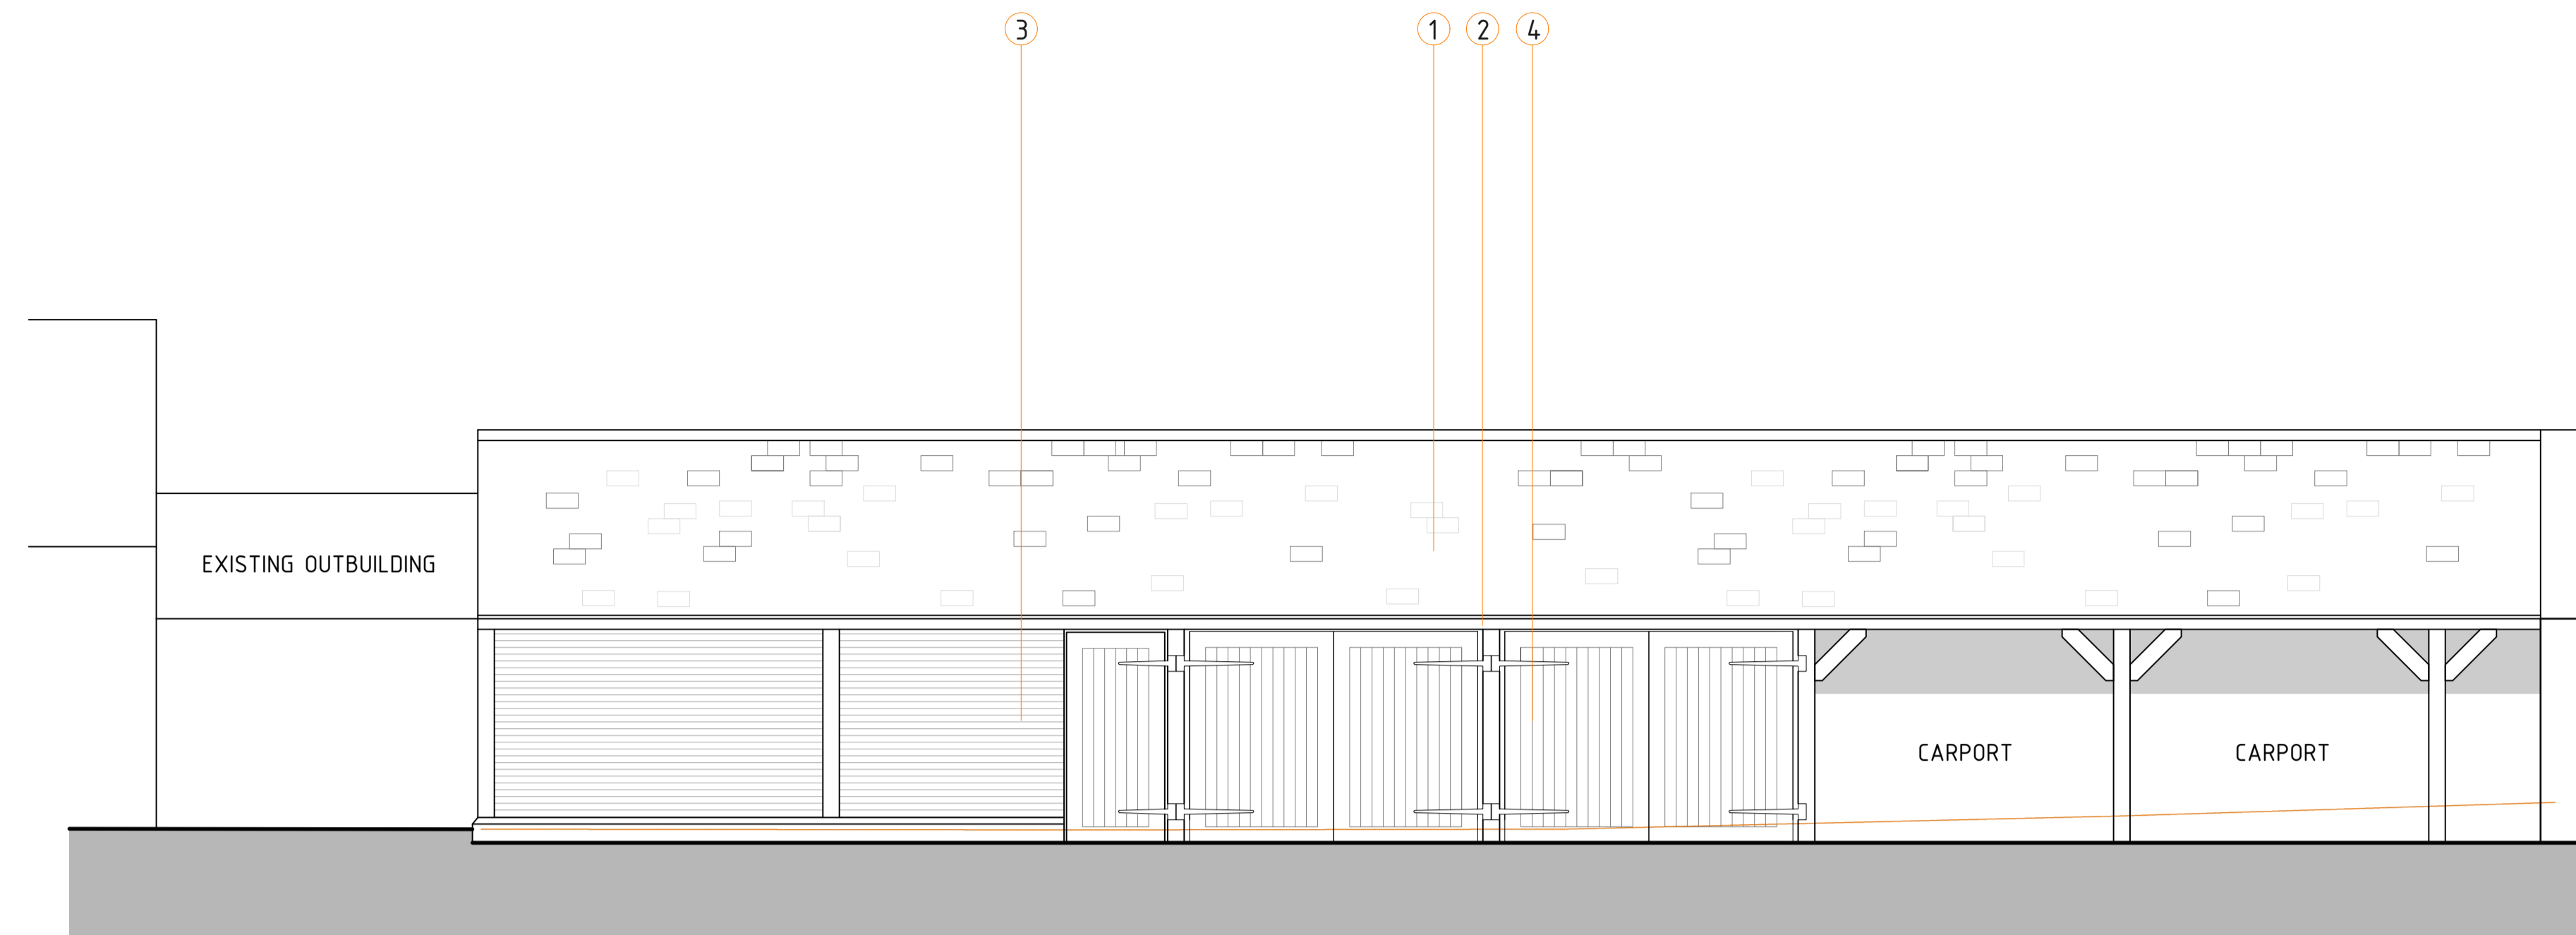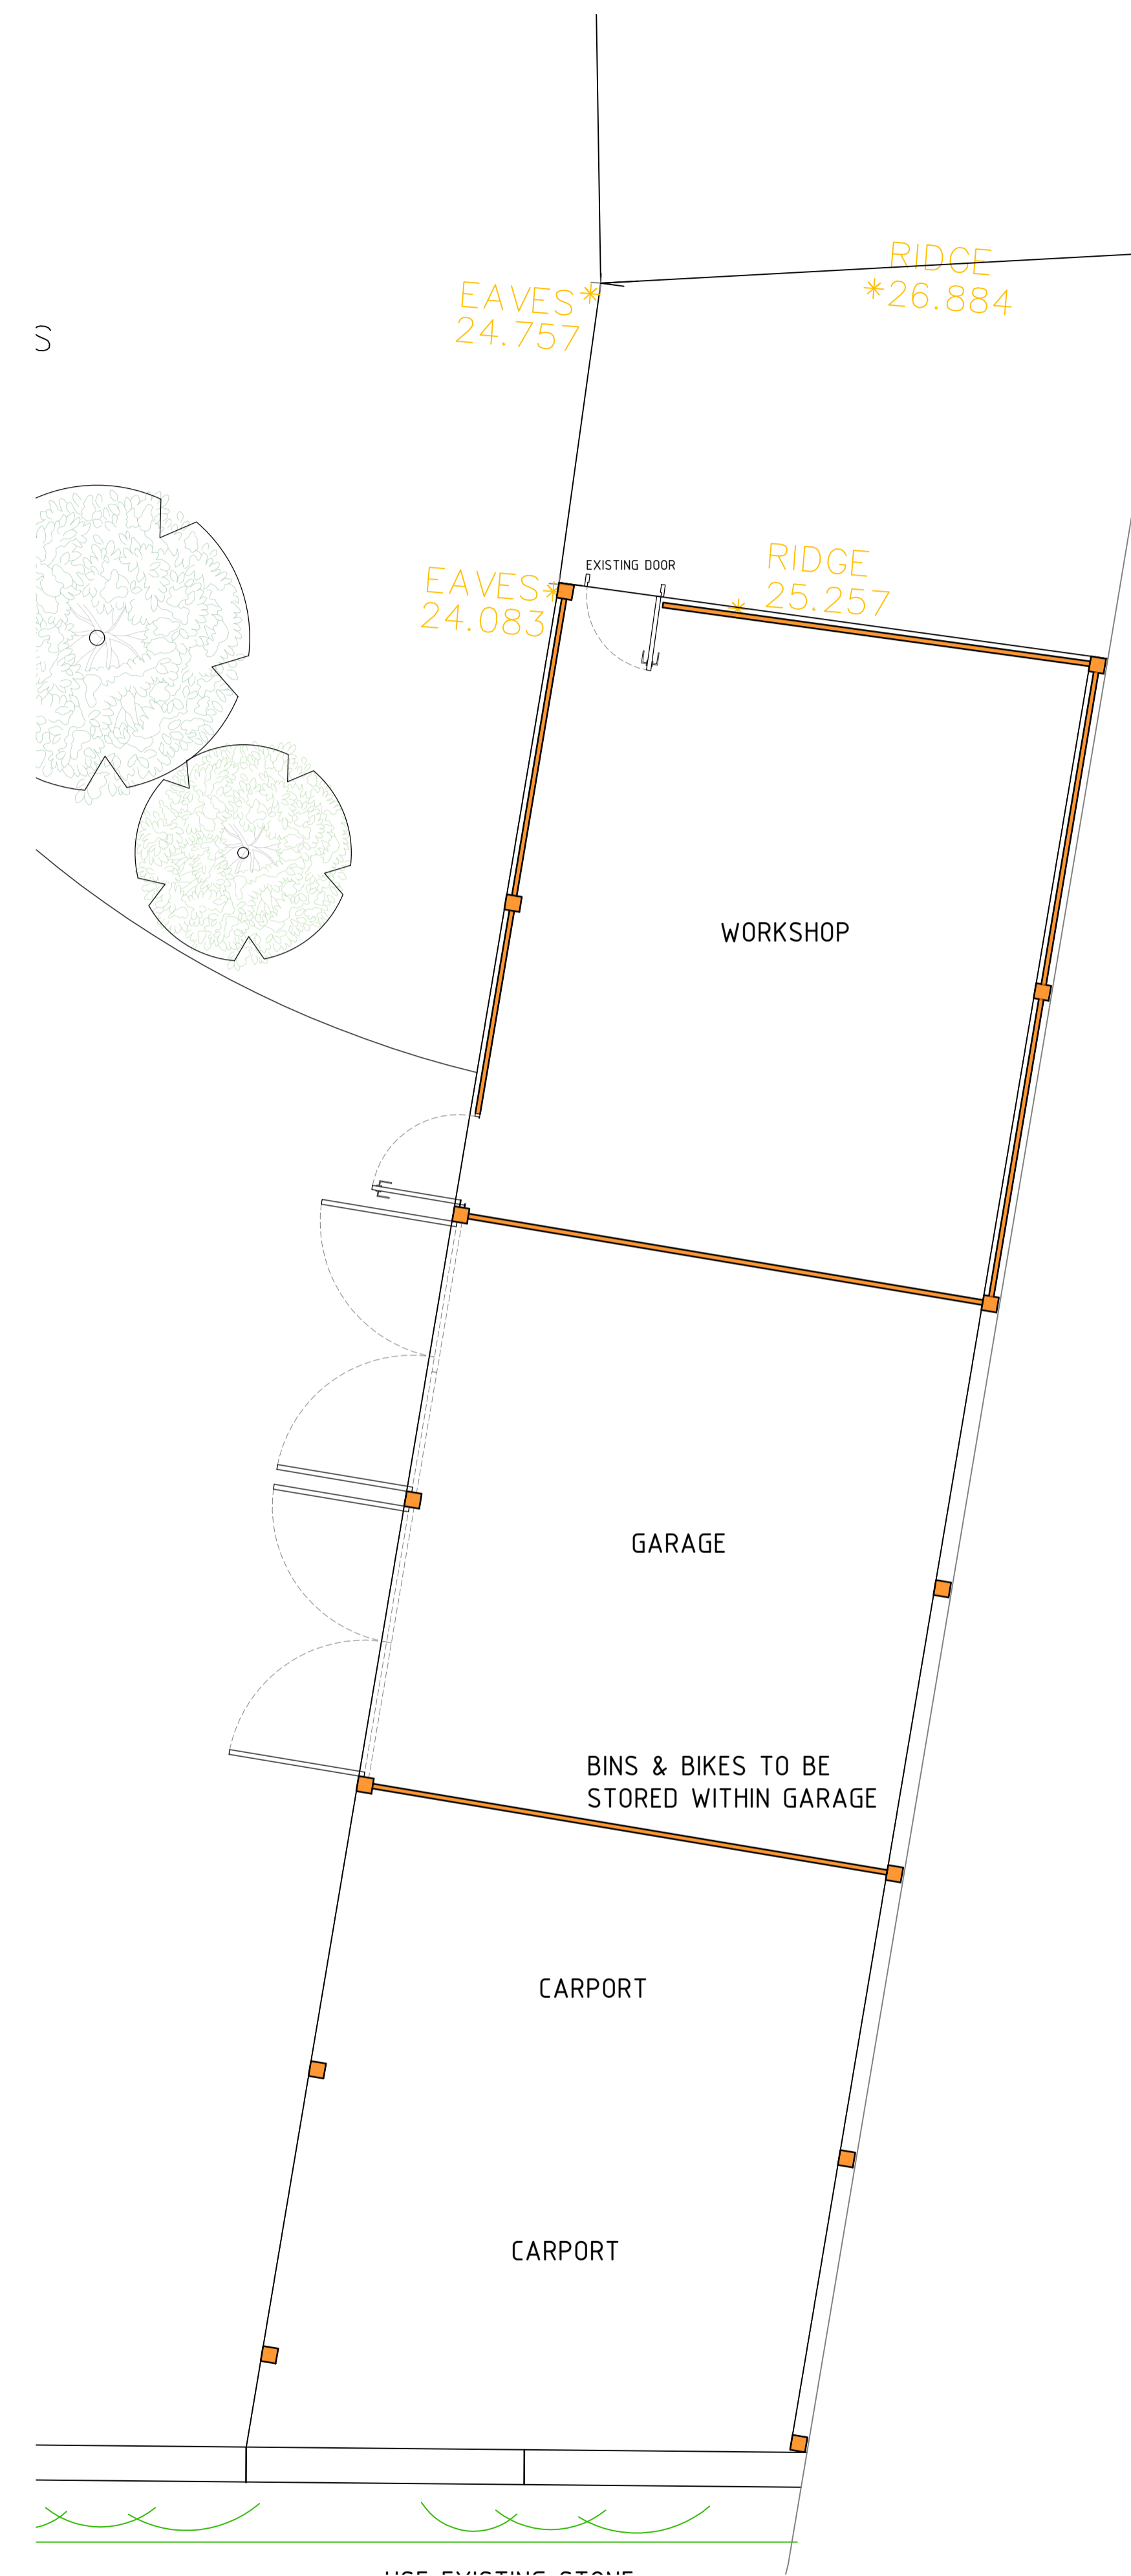

PROPOSED WEST ELEVATION  
1:100 @ A3 // 1:50 @ A1

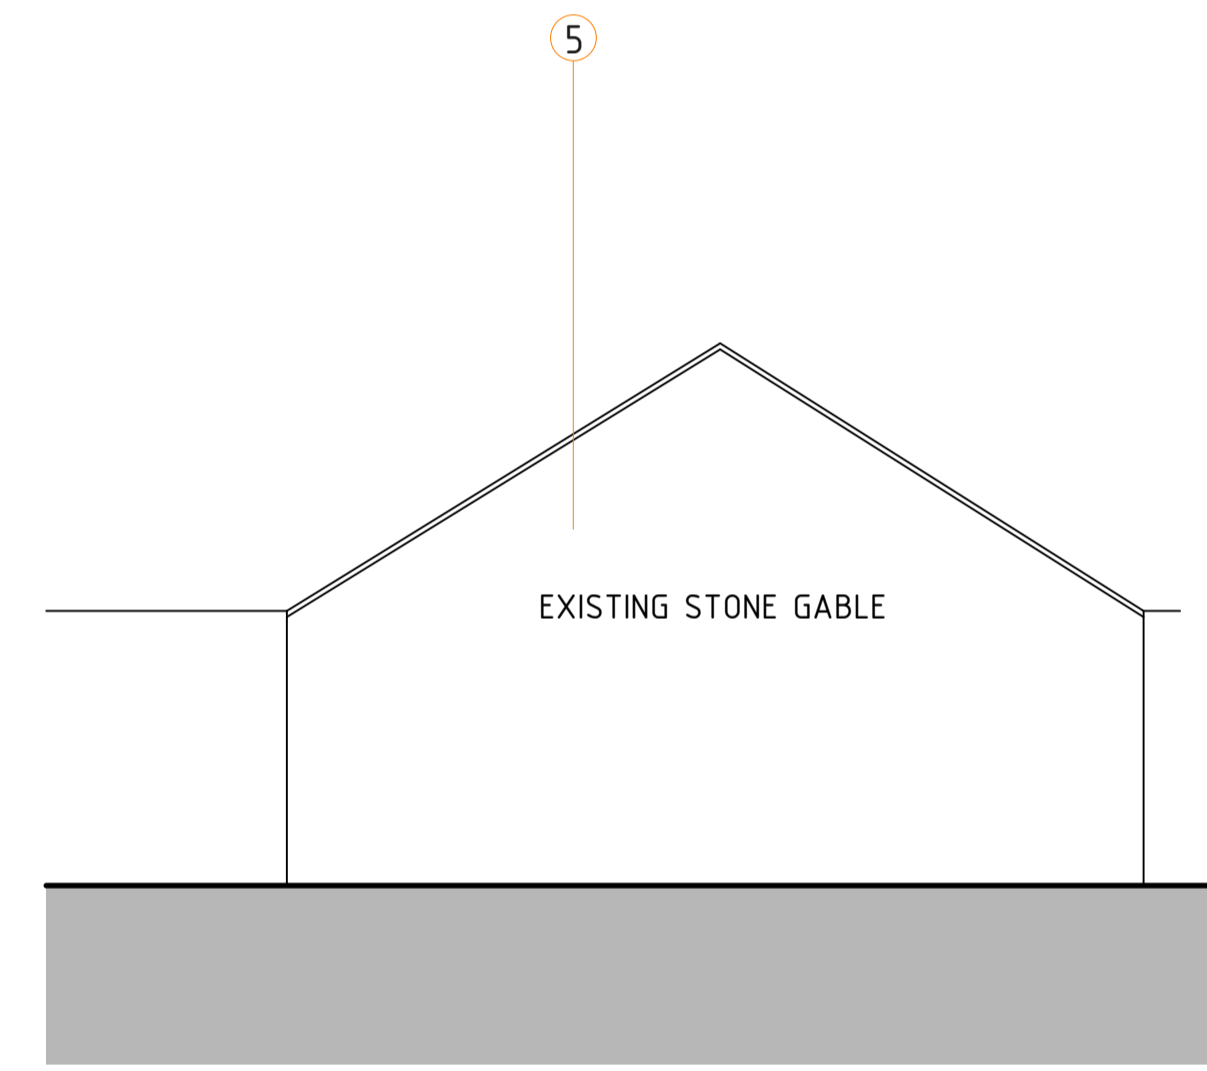

PROPOSED SOUTH ELEVATION  
1:100 @ A3 // 1:50 @ A1

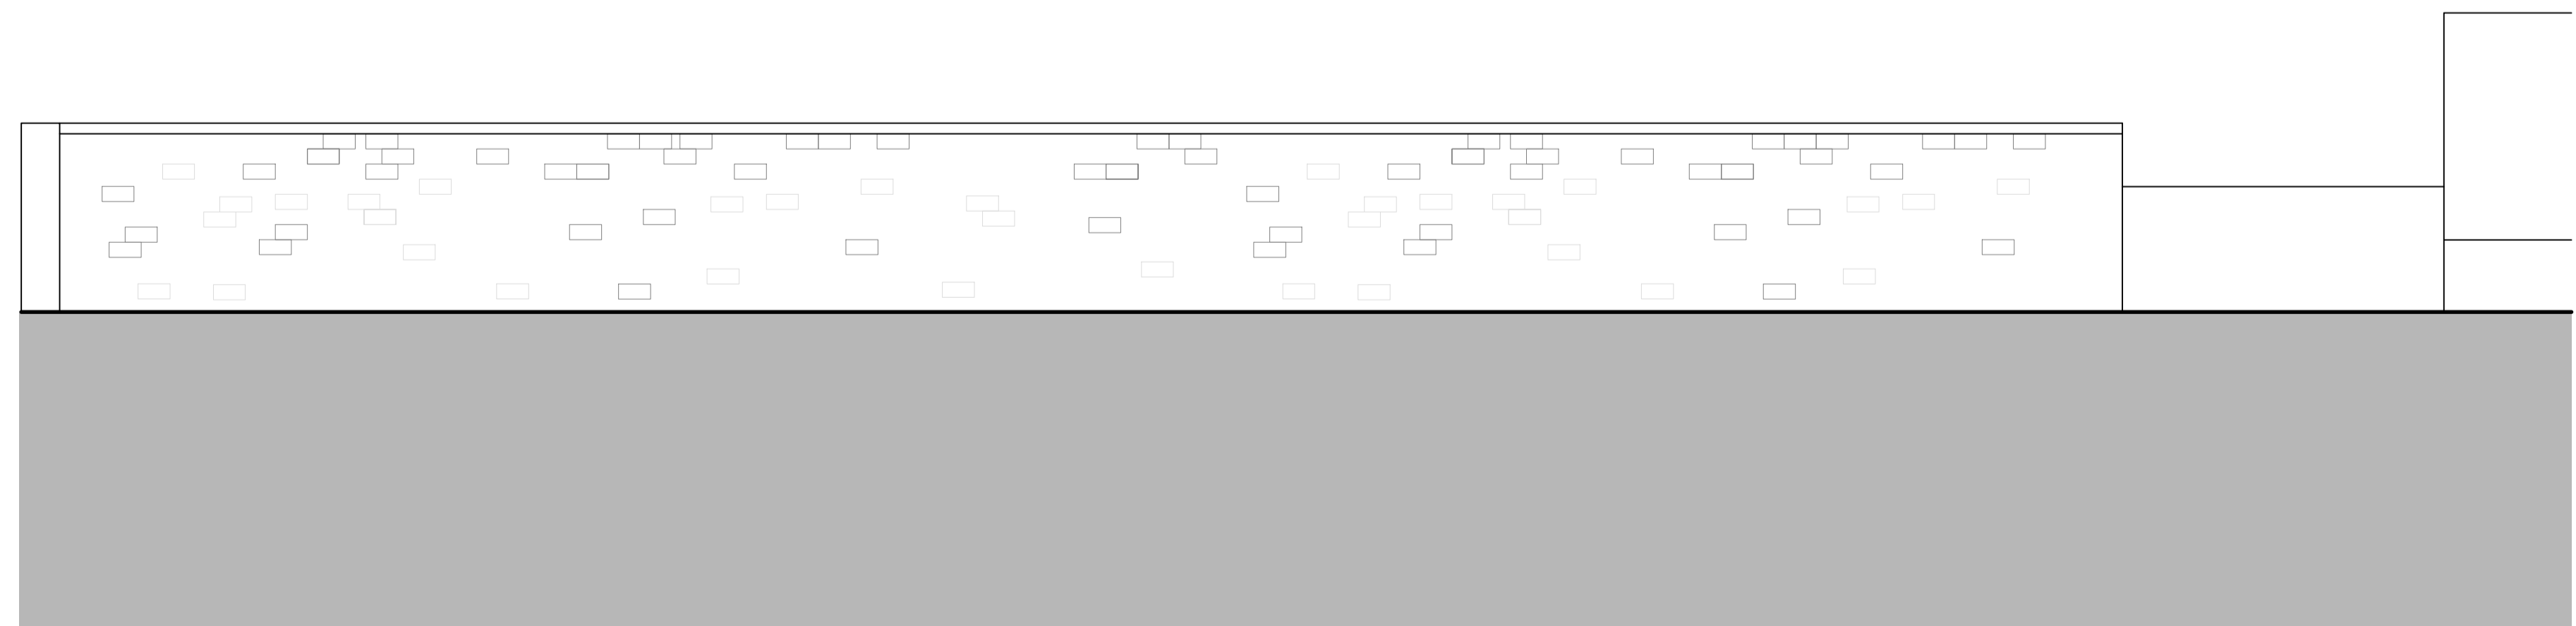

PROPOSED EAST ELEVATION - EXISTING BOUNDARY WALL  
1:100 @ A3 // 1:50 @ A1

REVISIONS: DATE: NOTE:



A | STUDIO 1, NEW BARN FARM, SUN HILL, CALBOURNE, IDW PO30 4JA  
T | 01983 555051  
W | WWW.MODHDESIGN.CO.UK  
E | HELLO@MODHDESIGN.CO.UK

CLIENT:  
E. HEALY

PROJECT:  
CONVERSION OF LISTED BARN: BARN AT WARLANDS FARMHOUSE, WARLANDS FARM, WARLANDS LANE, SHALFLEET, ISLE OF WIGHT, PO30 4NQ

DRAWING TITLE:  
PROPOSED GARAGE BUILDING DRAWINGS

SCALE: 1:50@A1 DATE: MARCH 23 DRAWN: EF

STAGE: PLANNING PERMISSION CHECKED BY: CC

JOB NUMBER: MDA236.C DRAWING NUMBER: PL 12 REVISION: .

PROPOSED GARAGE PLAN  
1:100 @ A3 // 1:50 @ A1

