

THIS DRAWING IS FOR
PLANNING APPLICATION
PURPOSES ONLY




East Elevation - to Norman Road



South Elevation - to No. 6 Norman Road



West Elevation - to garden

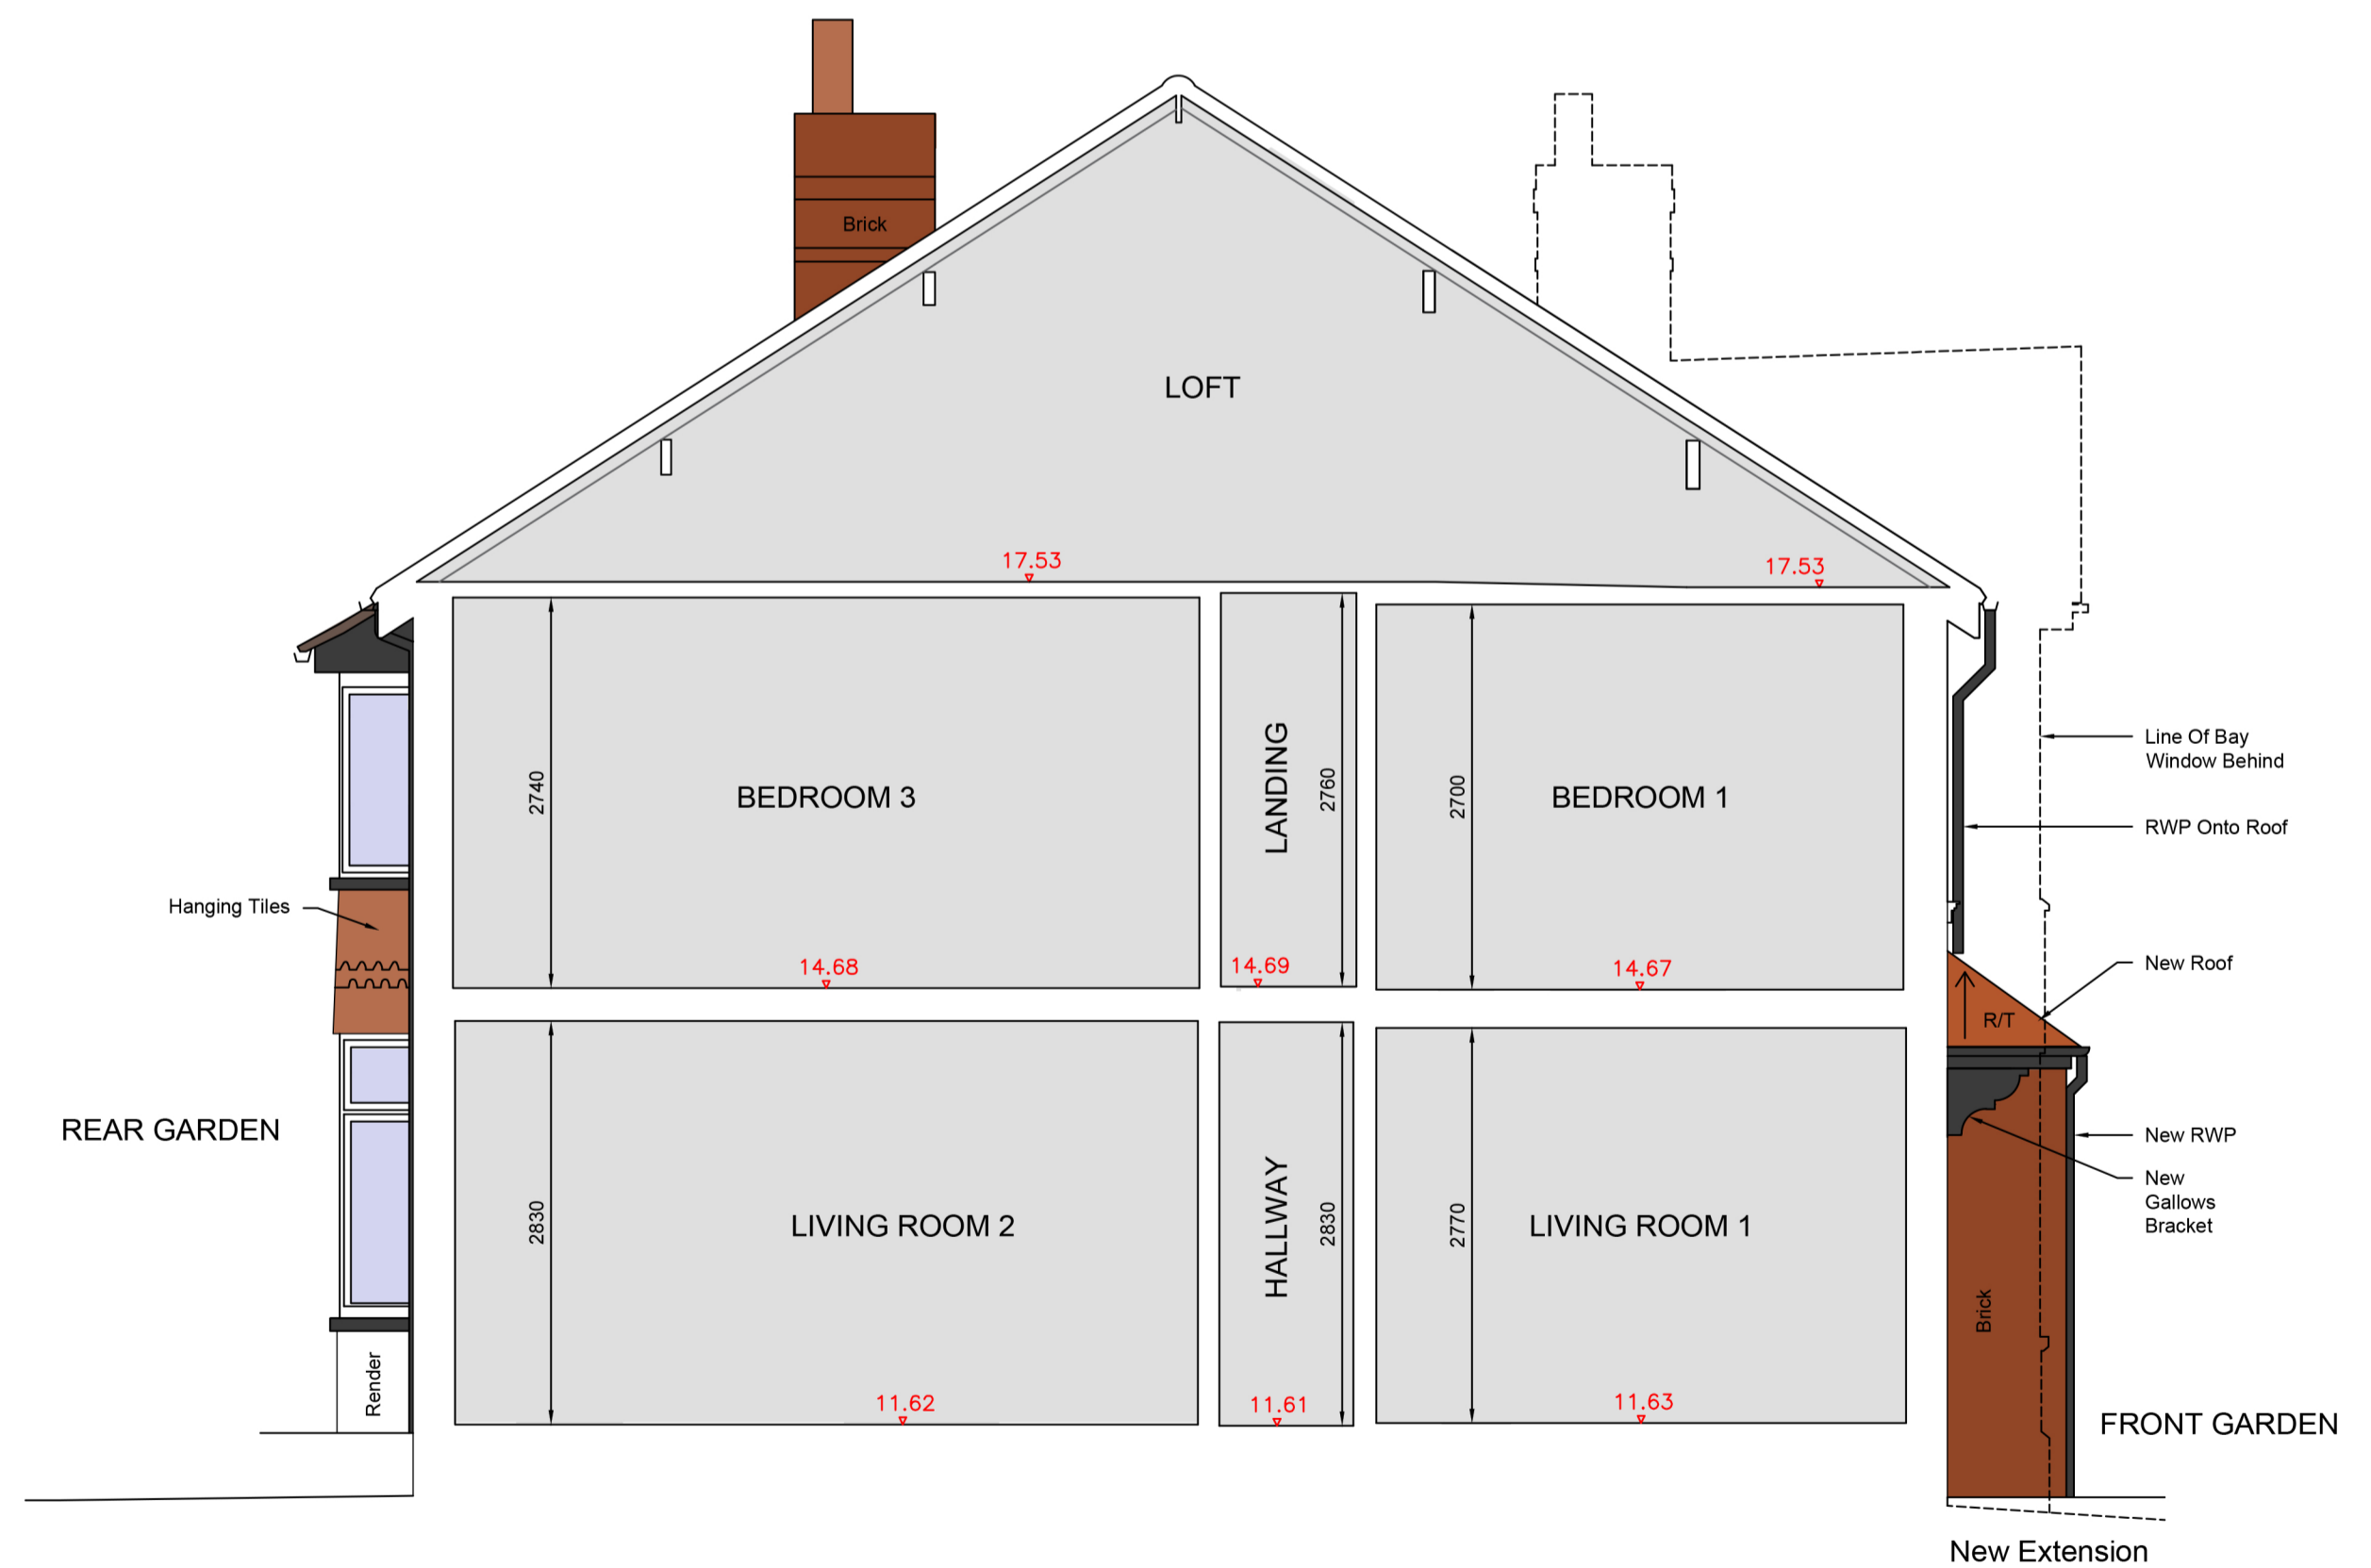

Typical Cross Section (& extension South elevation)

Revision	Description	Author	Date
-	Planning Application	MW	04/03/2024

This drawing is the property of Whitfield Architects and must not be reproduced without prior written agreement. This drawing is provided to scale, for design and cost estimation purposes (not for construction). Any financial decisions relating to this information must make due allowance for dimensional or area variation resulting from the design development and construction processes. We recommend that all dimensions and levels should be cross-checked on site (for construction) and any discrepancies should be reported to Whitfield Architects immediately. Design responsibility cannot be accepted for alteration to (or deviation from) this drawing without the prior acknowledgement of Whitfield Architects. Please email hello@whitfieldarchitects.com with any questions.

Project Title	Client Name
4 Norman Road, H / Moor, SK4 4HJ	B. & R. Parks
Drawing Title	Drawing Number
Proposed Elevations (front extension)	P(03)13
Project No: G006	Date: 04/03/2024
Drawn: Mark Whitfield	Scale @ A1: 1:50
Revision	

